


61 DIMENSIONAL CONTROL PLAN
SCALE: 1/4" = 1'-0"



62 FURNITURE PLAN
SCALE: 1/4" = 1'-0"

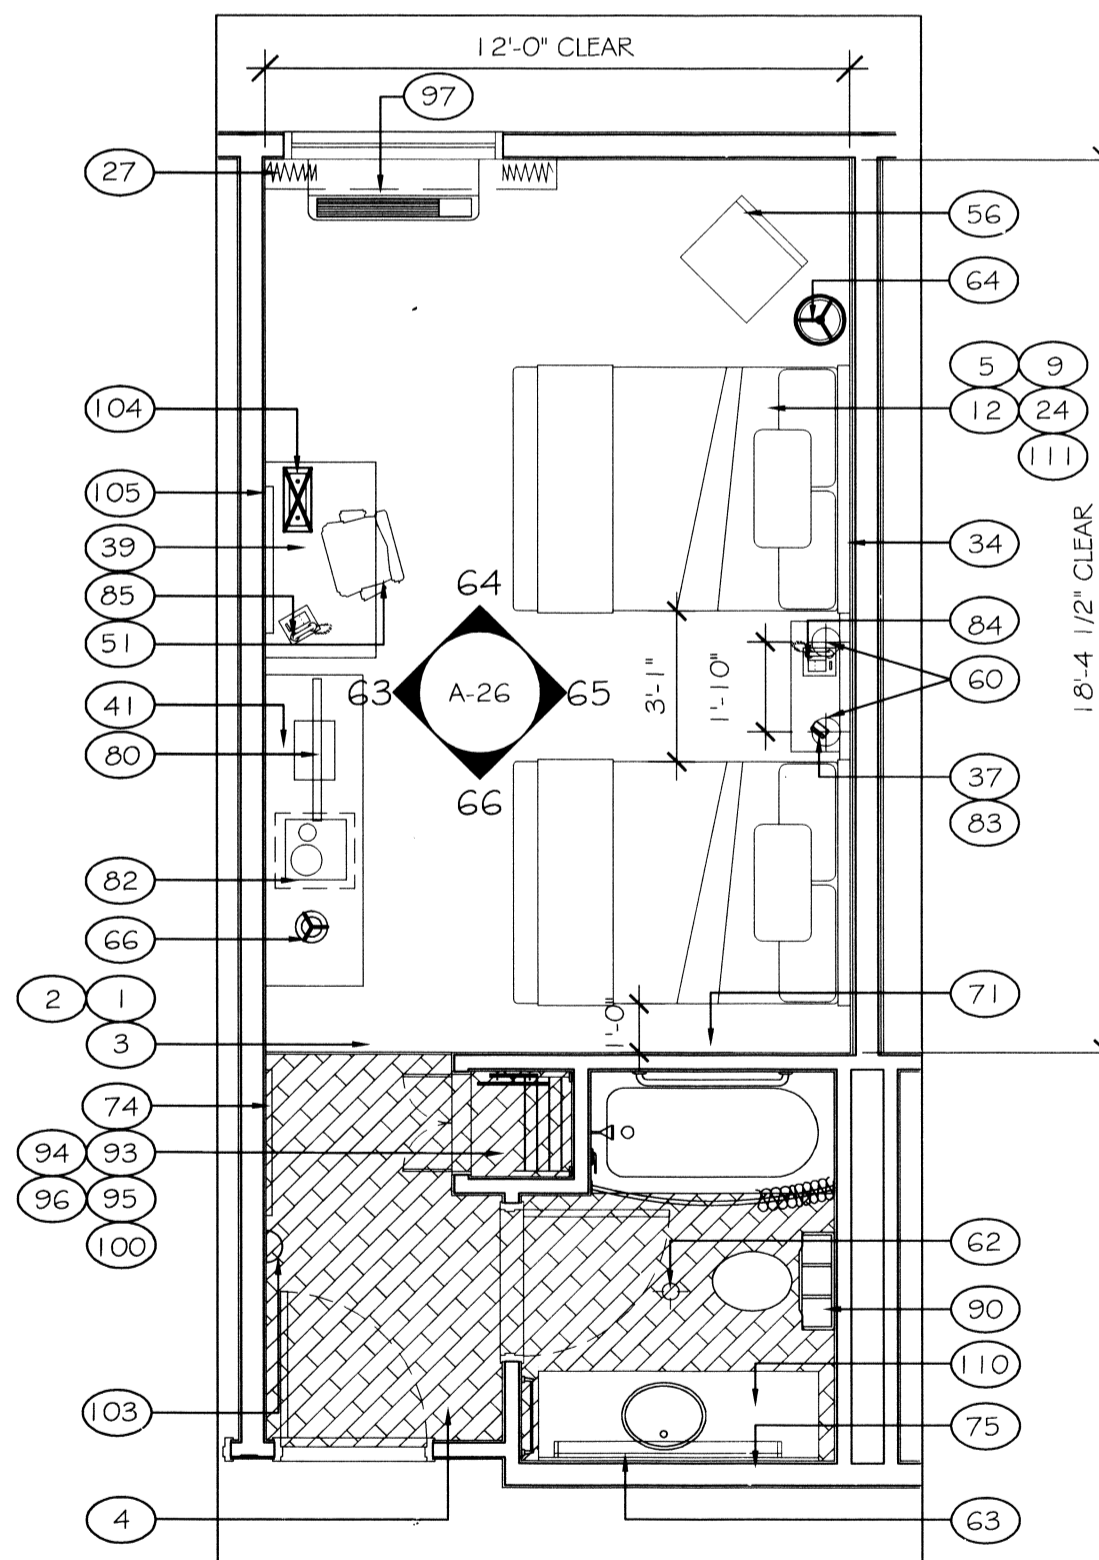