

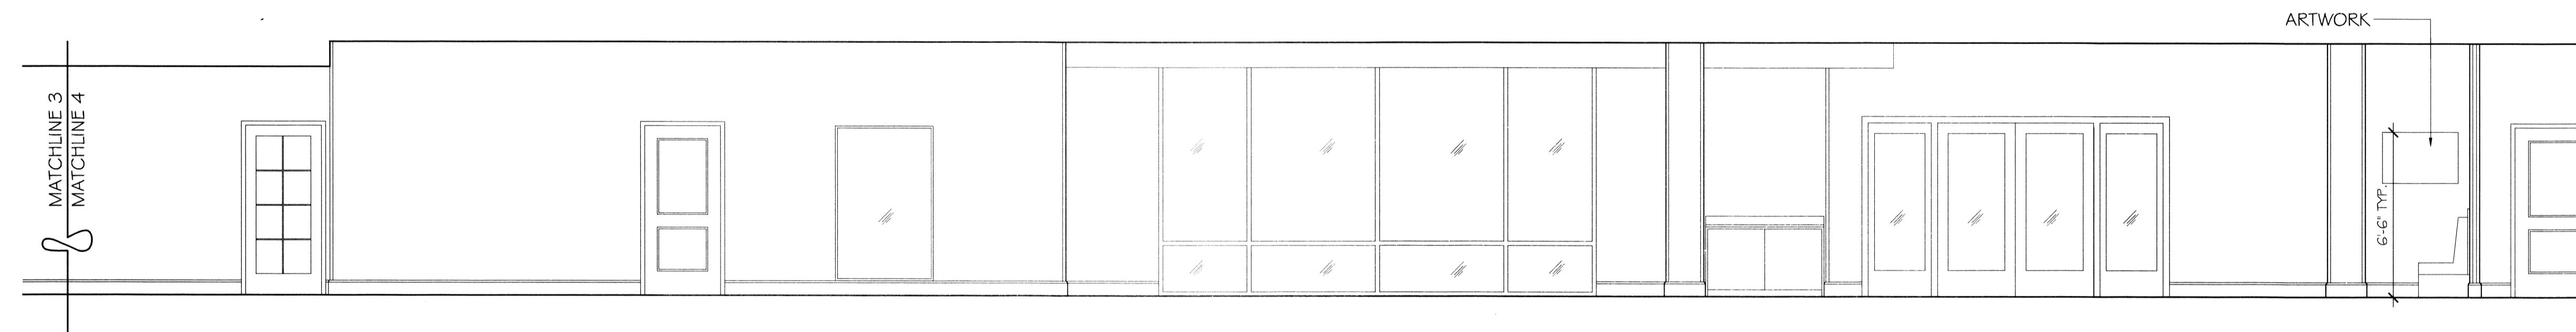



**128** CORRIDOR ELEVATION  
SCALE: 1/4" = 1'-0"

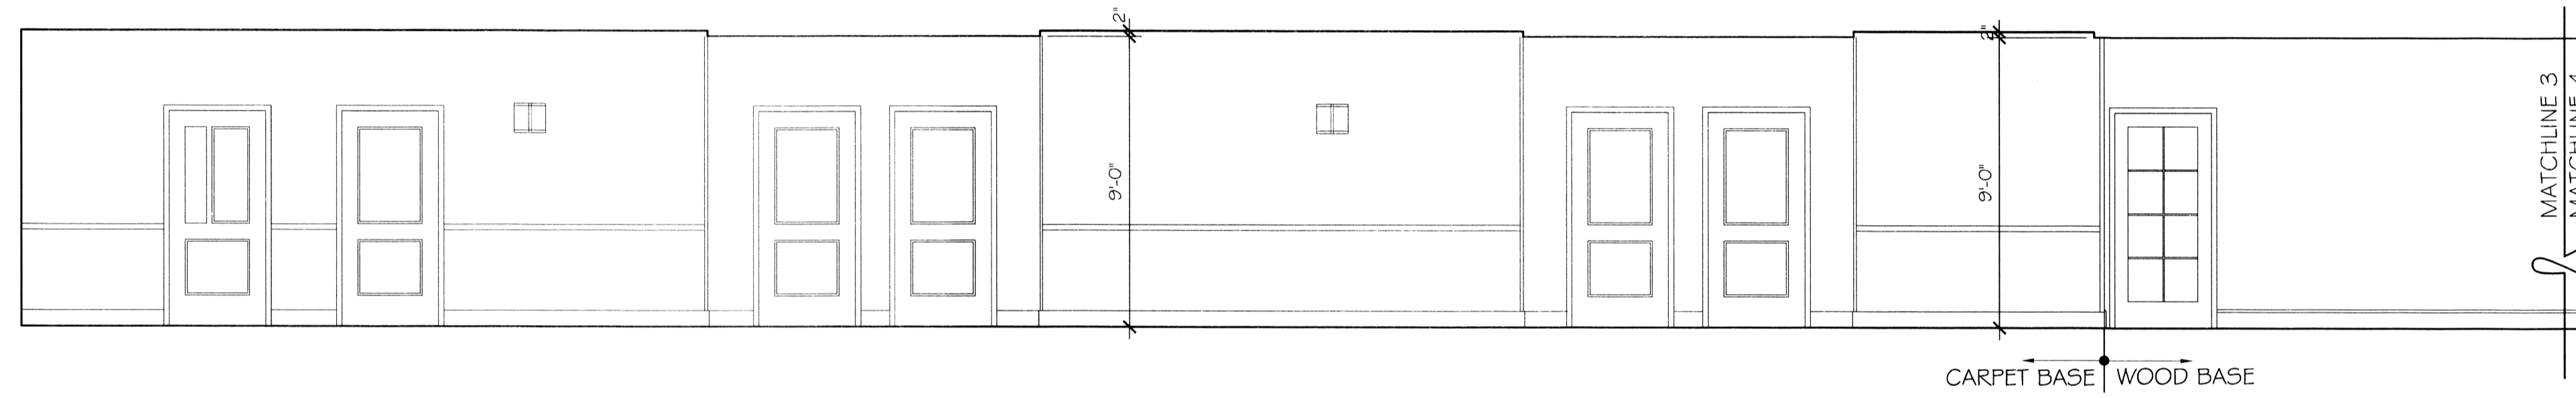


**129** CORRIDOR ELEVATION  
SCALE: 1/4" = 1'-0"

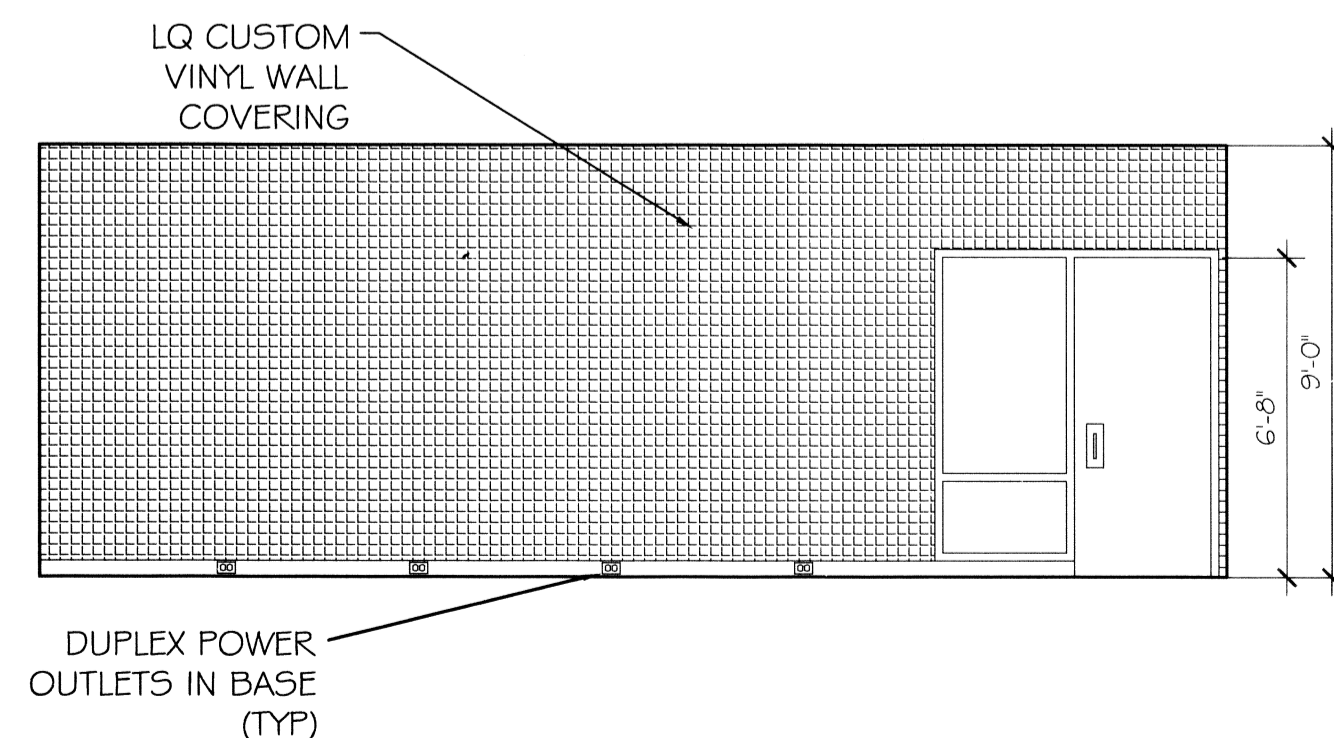


**130** FITNESS CENTER ELEVATION  
SCALE: 1/4" = 1'-0"

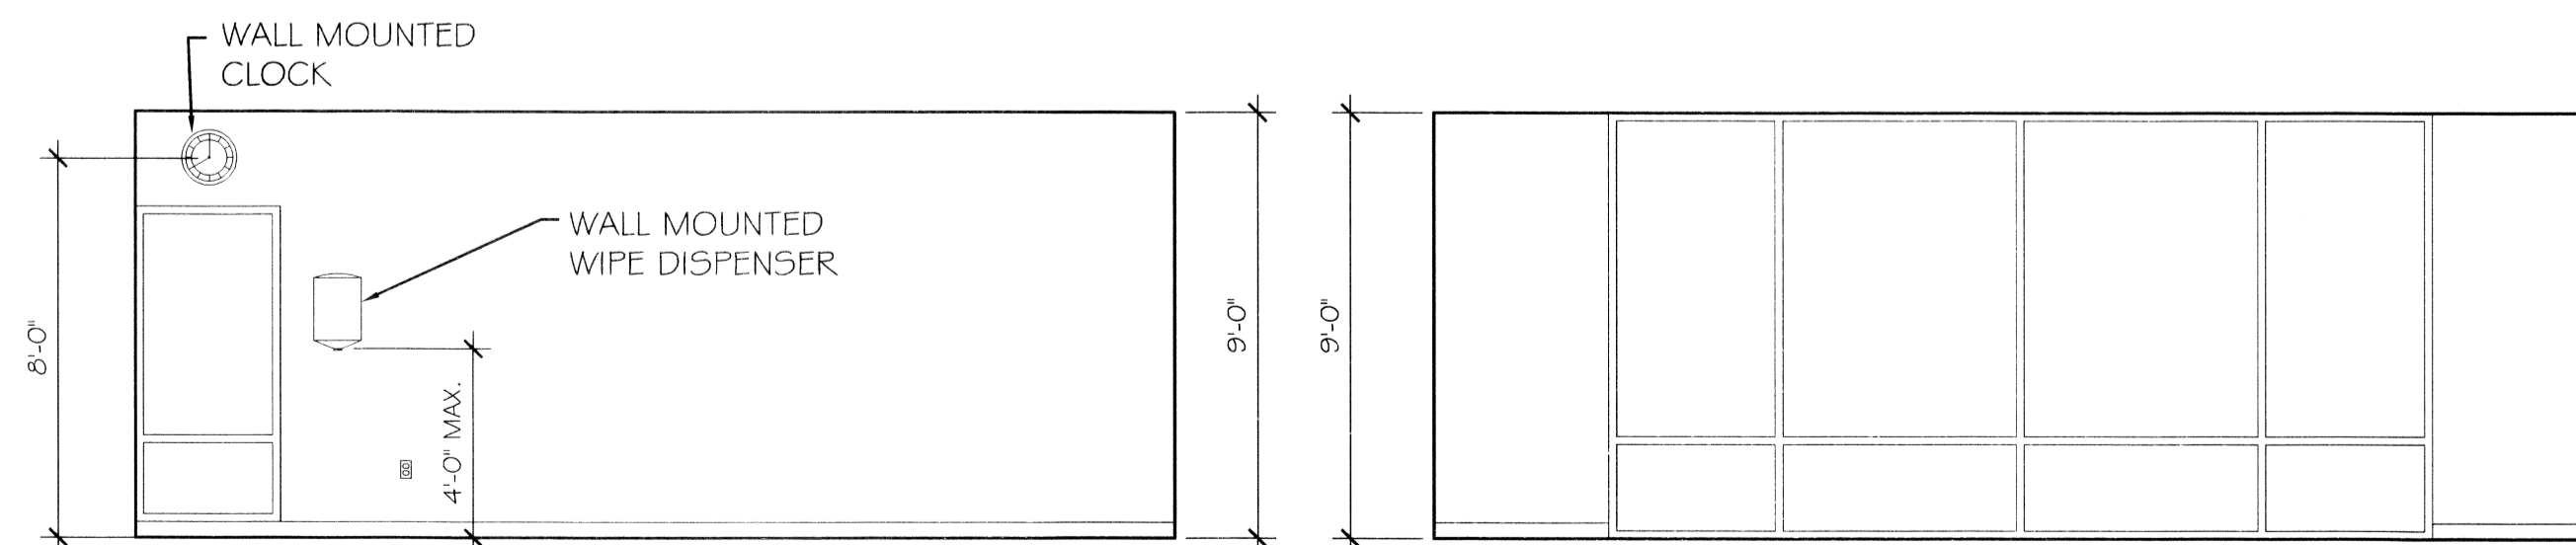


**131** FITNESS CENTER ELEVATION  
SCALE: 1/4" = 1'-0"

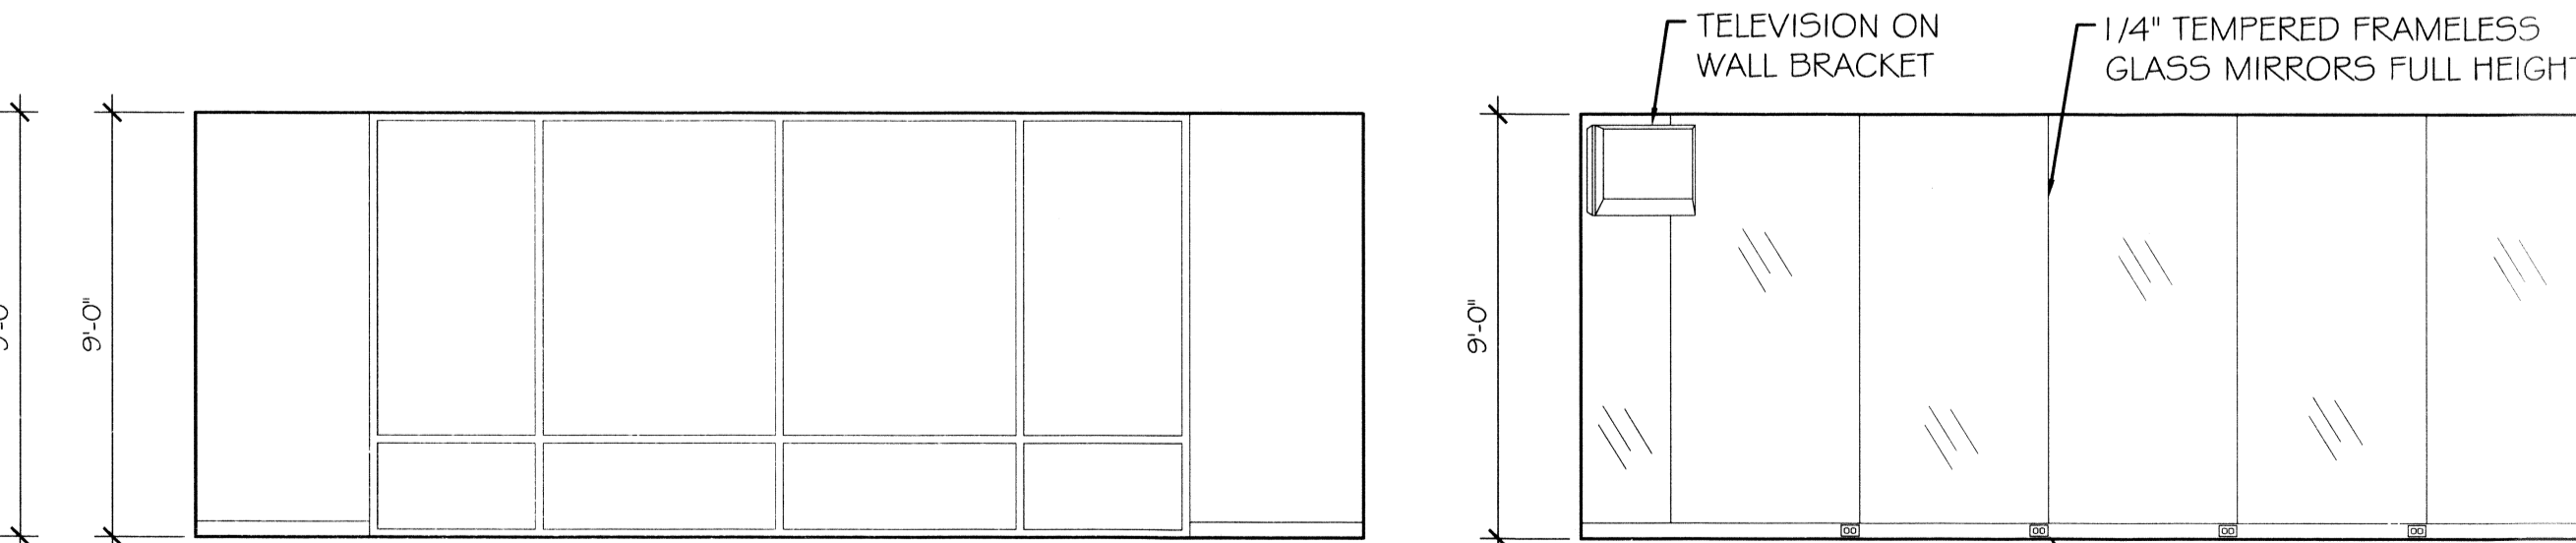

**132** FITNESS CENTER ELEVATION  
SCALE: 1/4" = 1'-0"

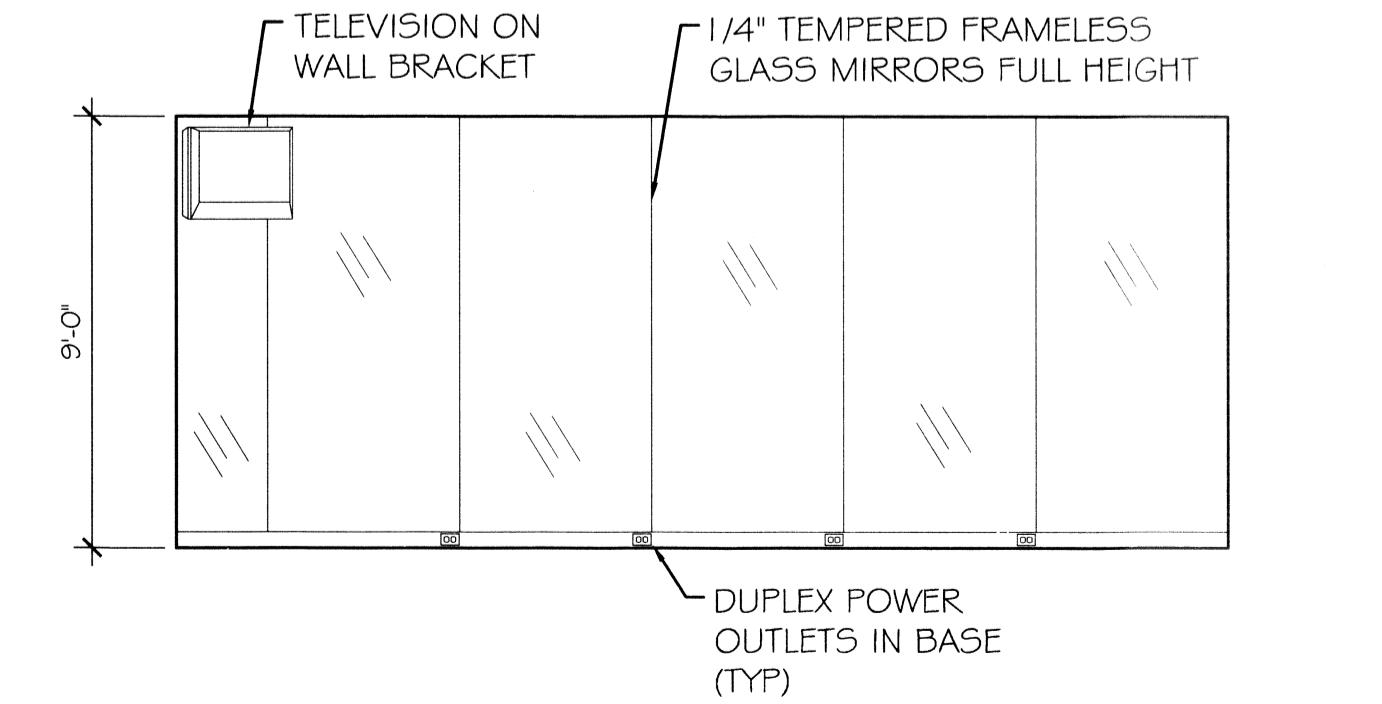

**133** FITNESS CENTER ELEVATION  
SCALE: 1/4" = 1'-0"

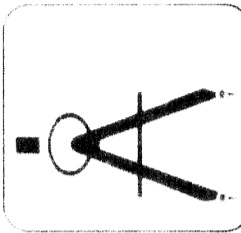

NO.	DESCRIPTION	DATE

