




134 MEETING ROOM ELEVATION
SCALE: 1/4" = 1'-0"

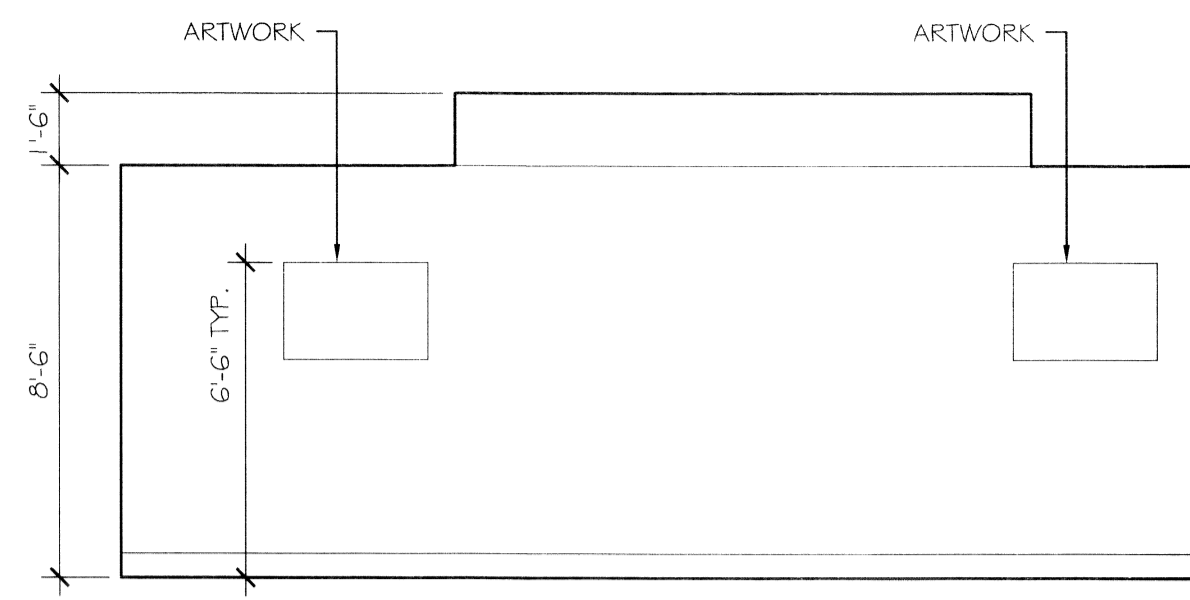


135 MEETING ROOM ELEVATION
SCALE: 1/4" = 1'-0"

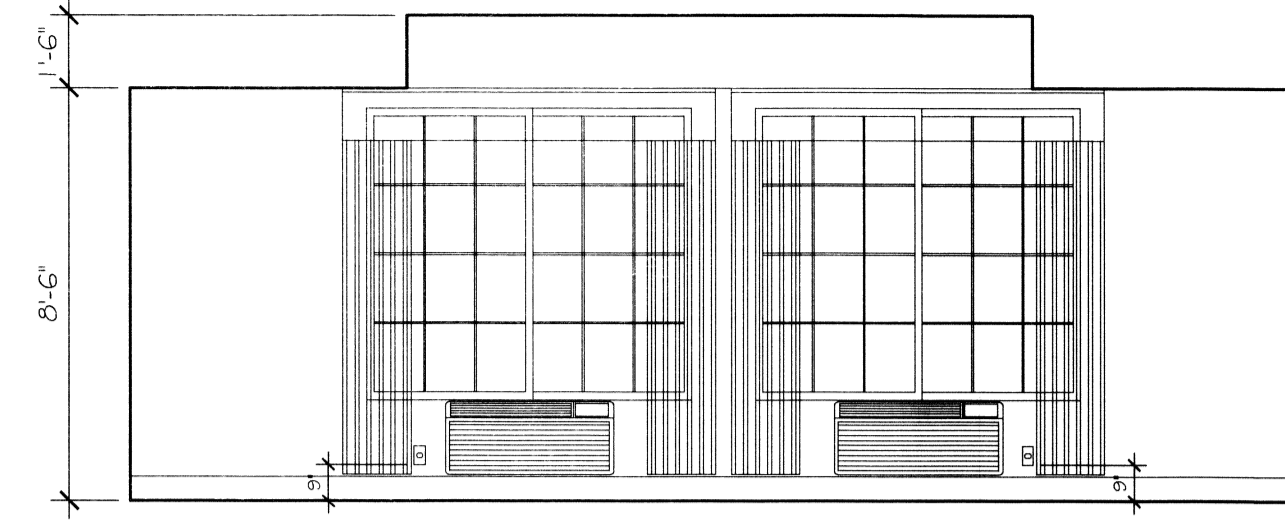


136 MEETING ROOM ELEVATION
SCALE: 1/4" = 1'-0"

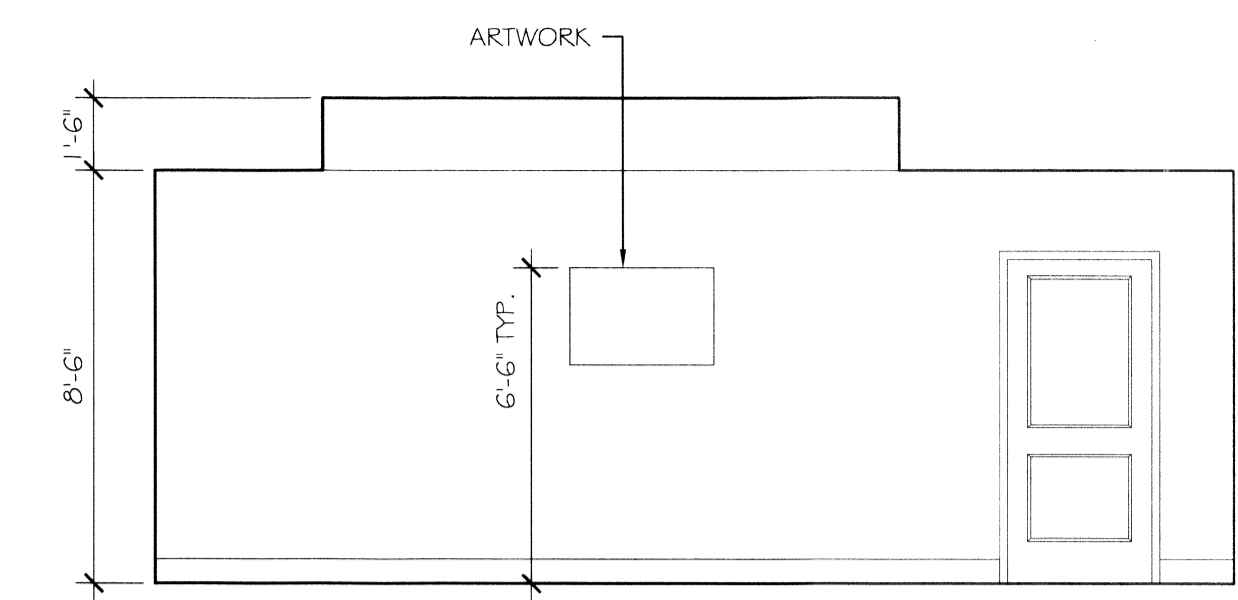


137 MEETING ROOM ELEVATION
SCALE: 1/4" = 1'-0"

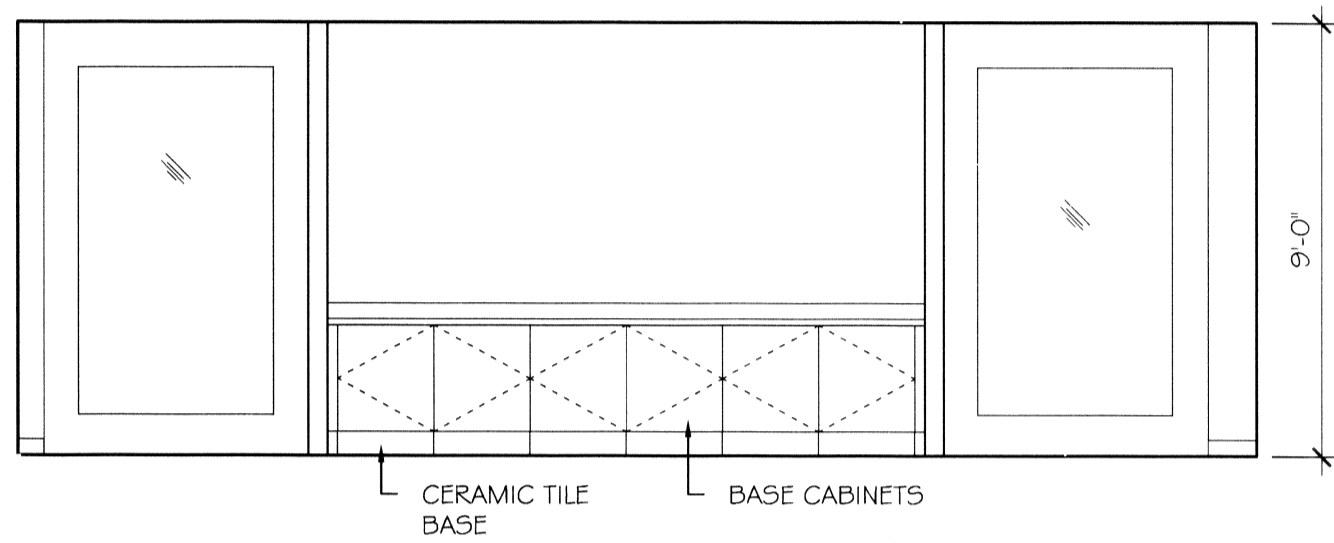


138 BREAKFAST AREA ELEVATION
SCALE: 1/4" = 1'-0"

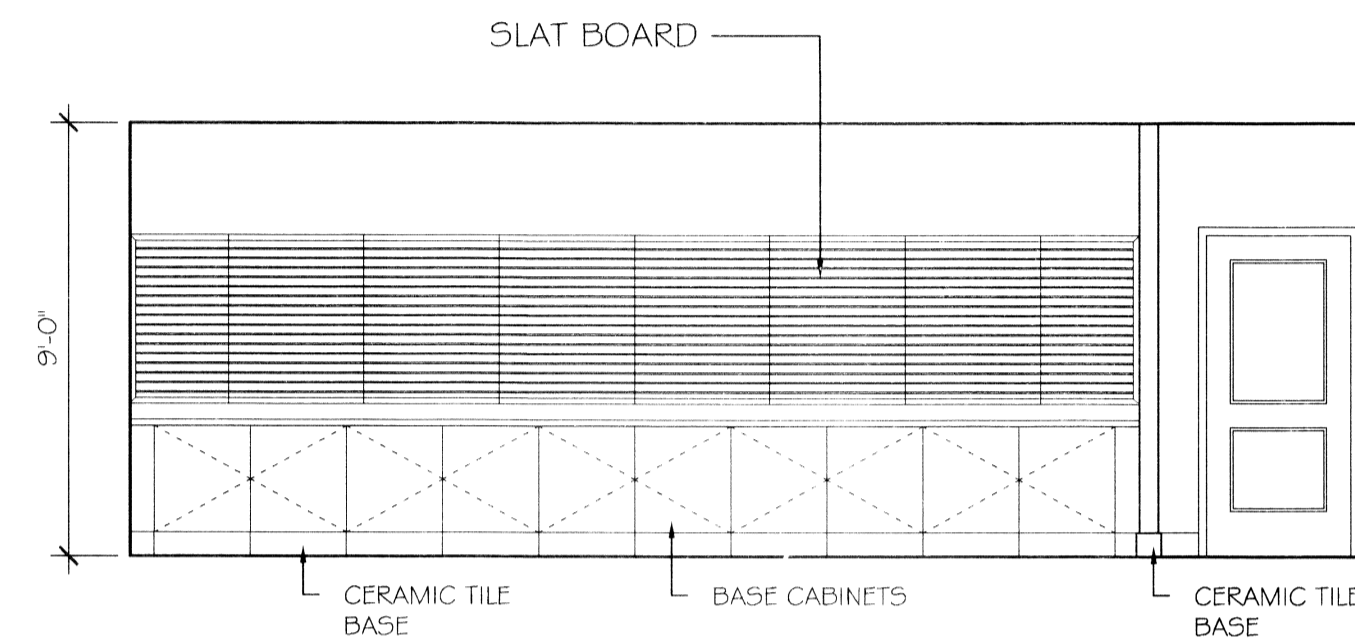


139 BREAKFAST AREA ELEVATION
SCALE: 1/4" = 1'-0"

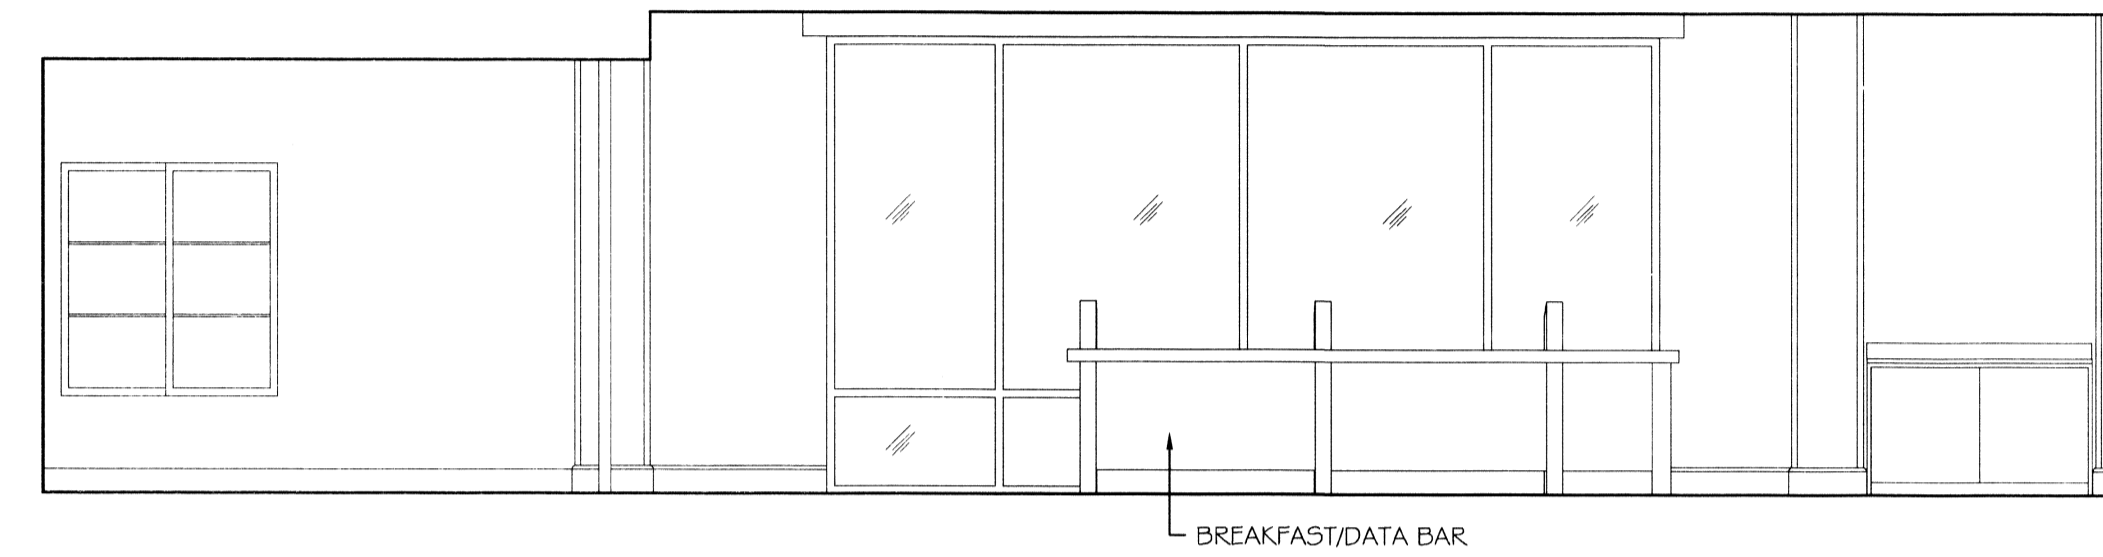


140 BREAKFAST AREA ELEVATION

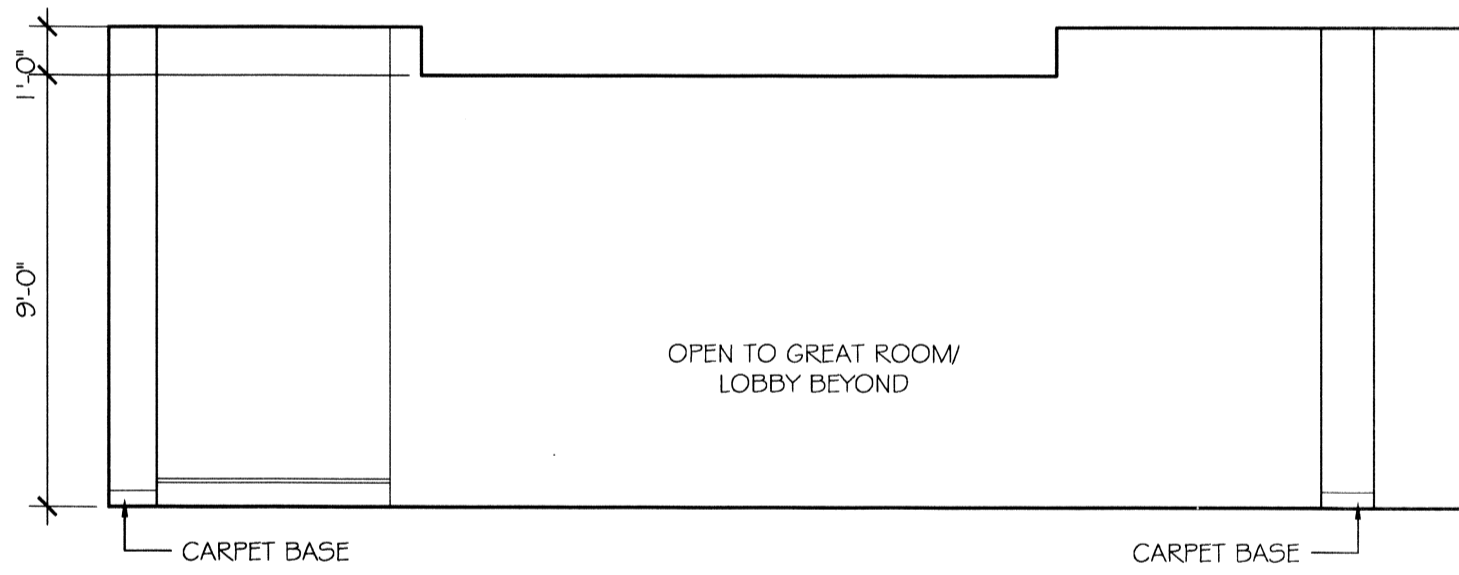


141 BREAKFAST AREA ELEVATION
SCALE: 1/4" = 1'-0"

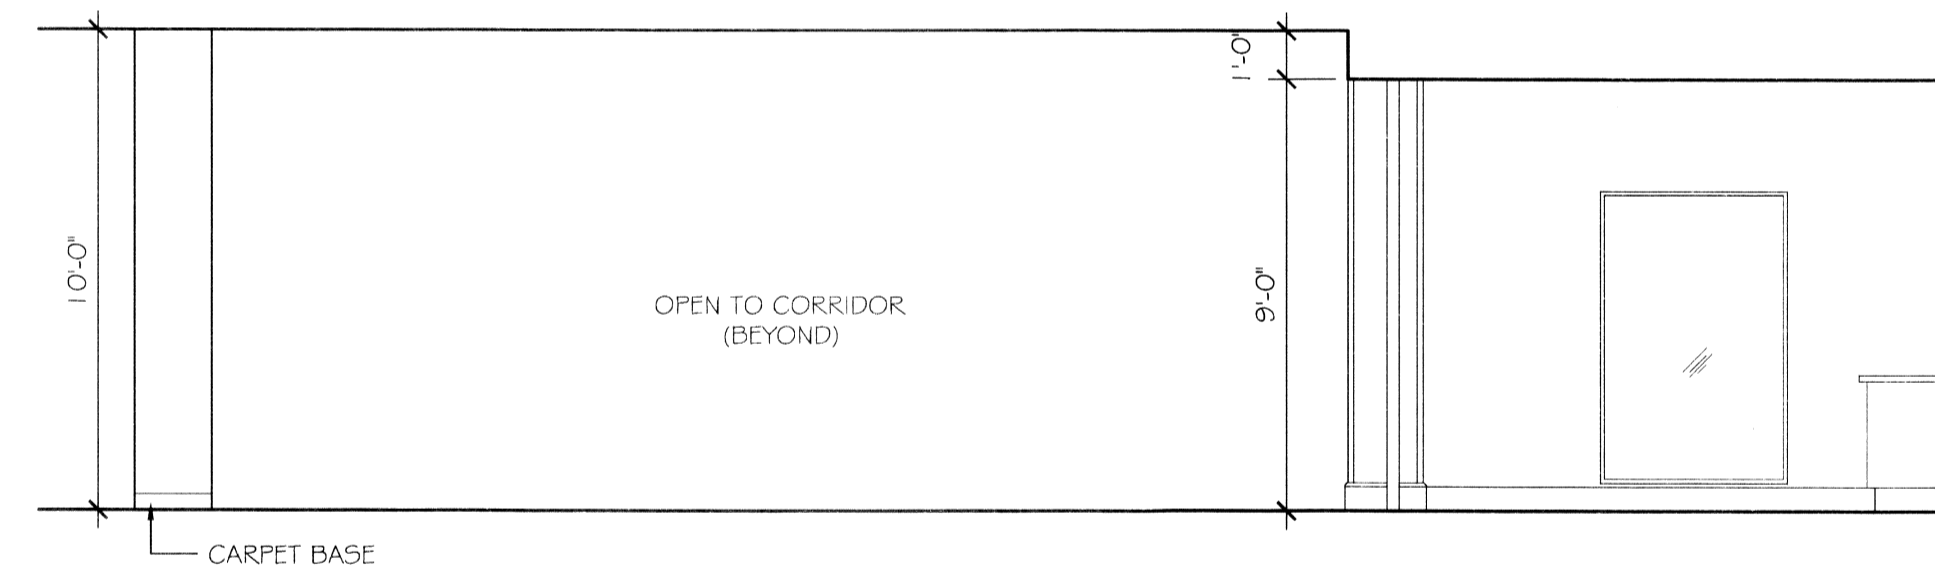


142 BREAKFAST AREA ELEVATION
SCALE: 1/4" = 1'-0"

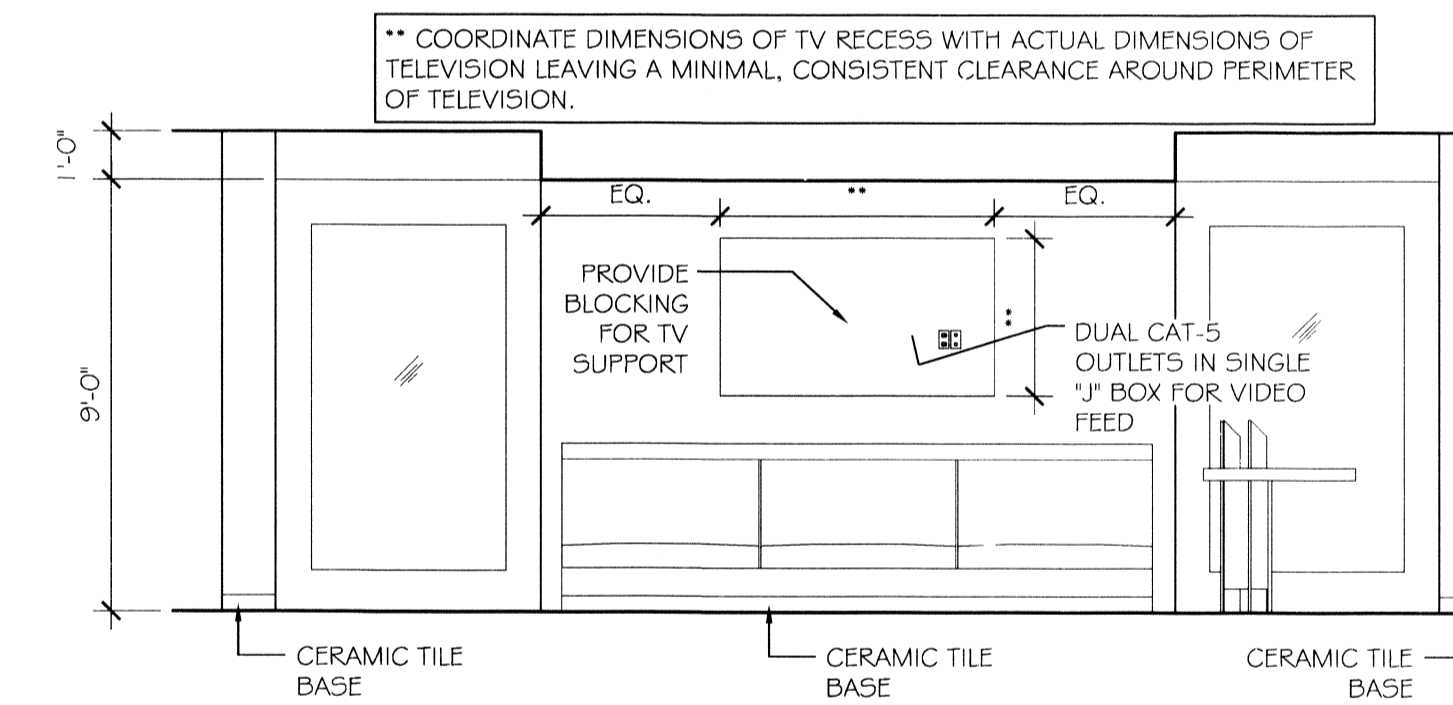

143 BREAKFAST AREA ELEVATION
SCALE: 1/4" = 1'-0"

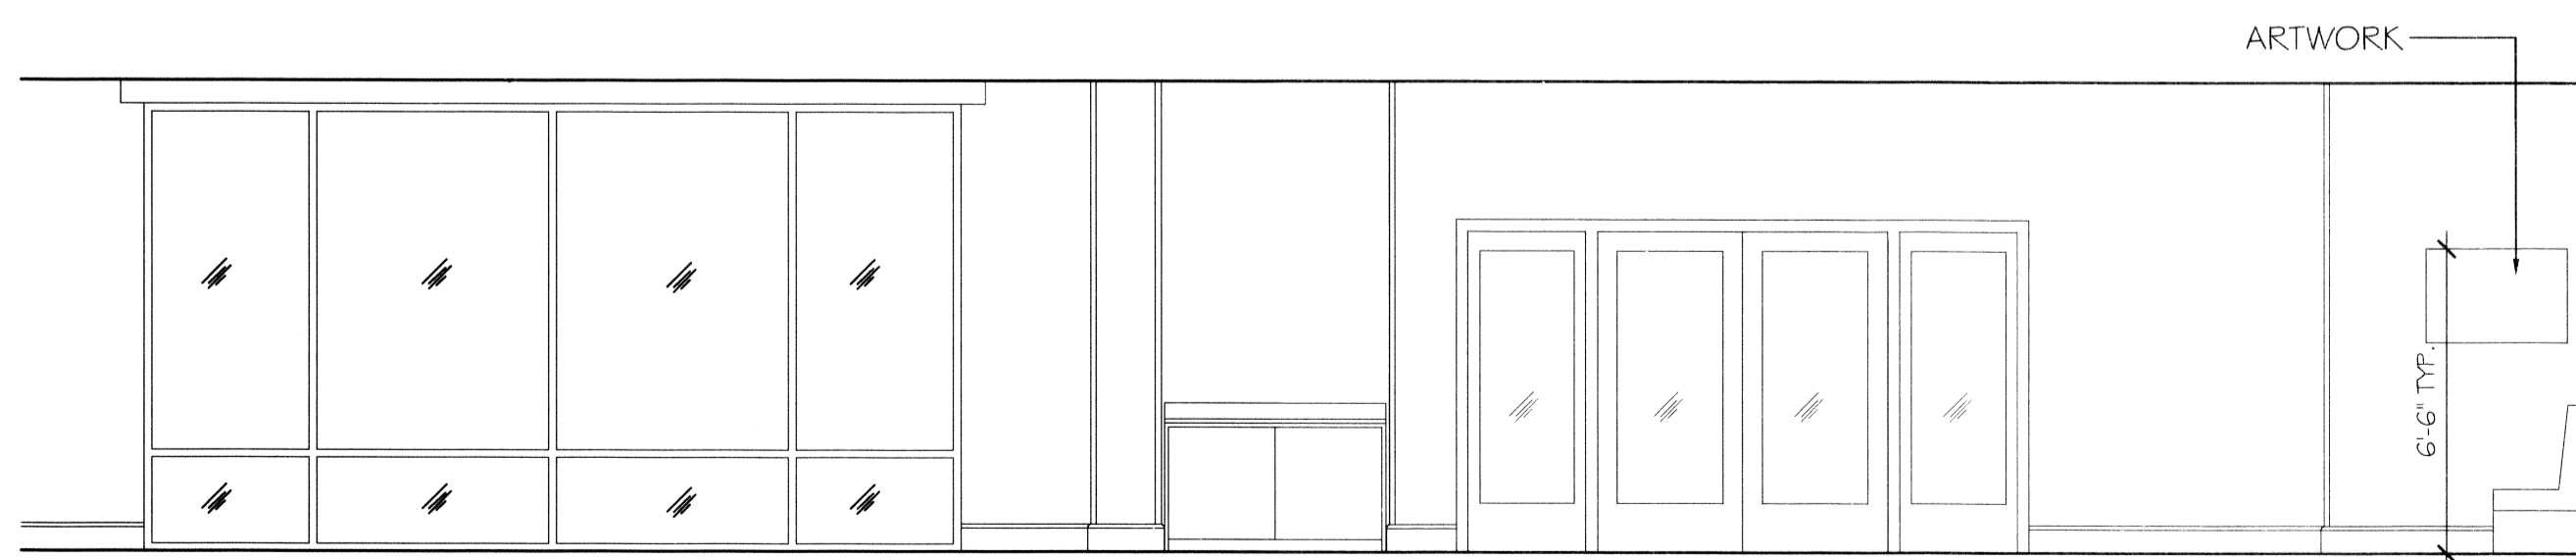

144 LOBBY ELEVATION
SCALE: 1/4" = 1'-0"

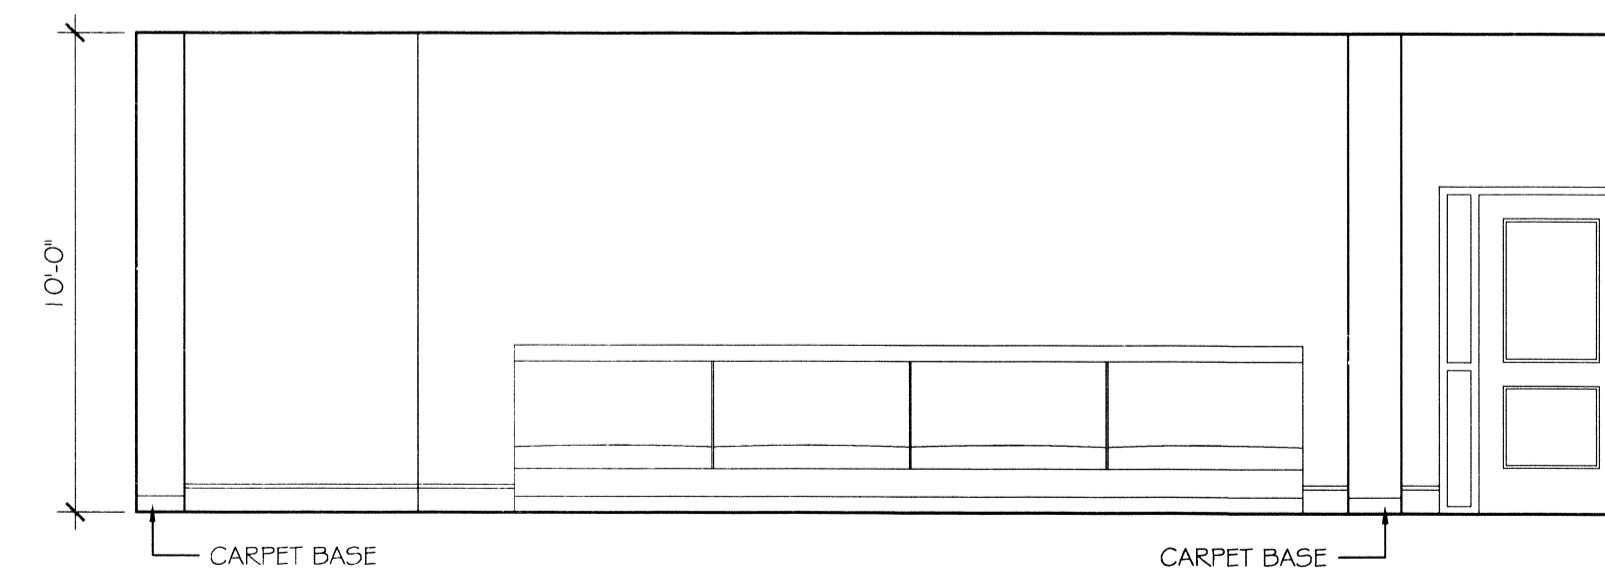

145 LOBBY ELEVATION

NO.	DATE	DESCRIPTION

