


- NOTES:
- 1. 1 FOOT ELEVATED CONCRETE SLAB
 - 2. METAL BUILDING (60'x40') / 9' CEILING / METAL ROOF / METAL AWNING AT EACH DOOR
 - 3. HVAC, VENTILATION, LED LIGHTS
 - 4. WALL INSULATION, PAINTED DRY WALLS
 - 5. EPOXY COAT FLOOR
 - 6. MEET ADA REQUIREMENTS
 - 7. UPDATED: 1-23-2023

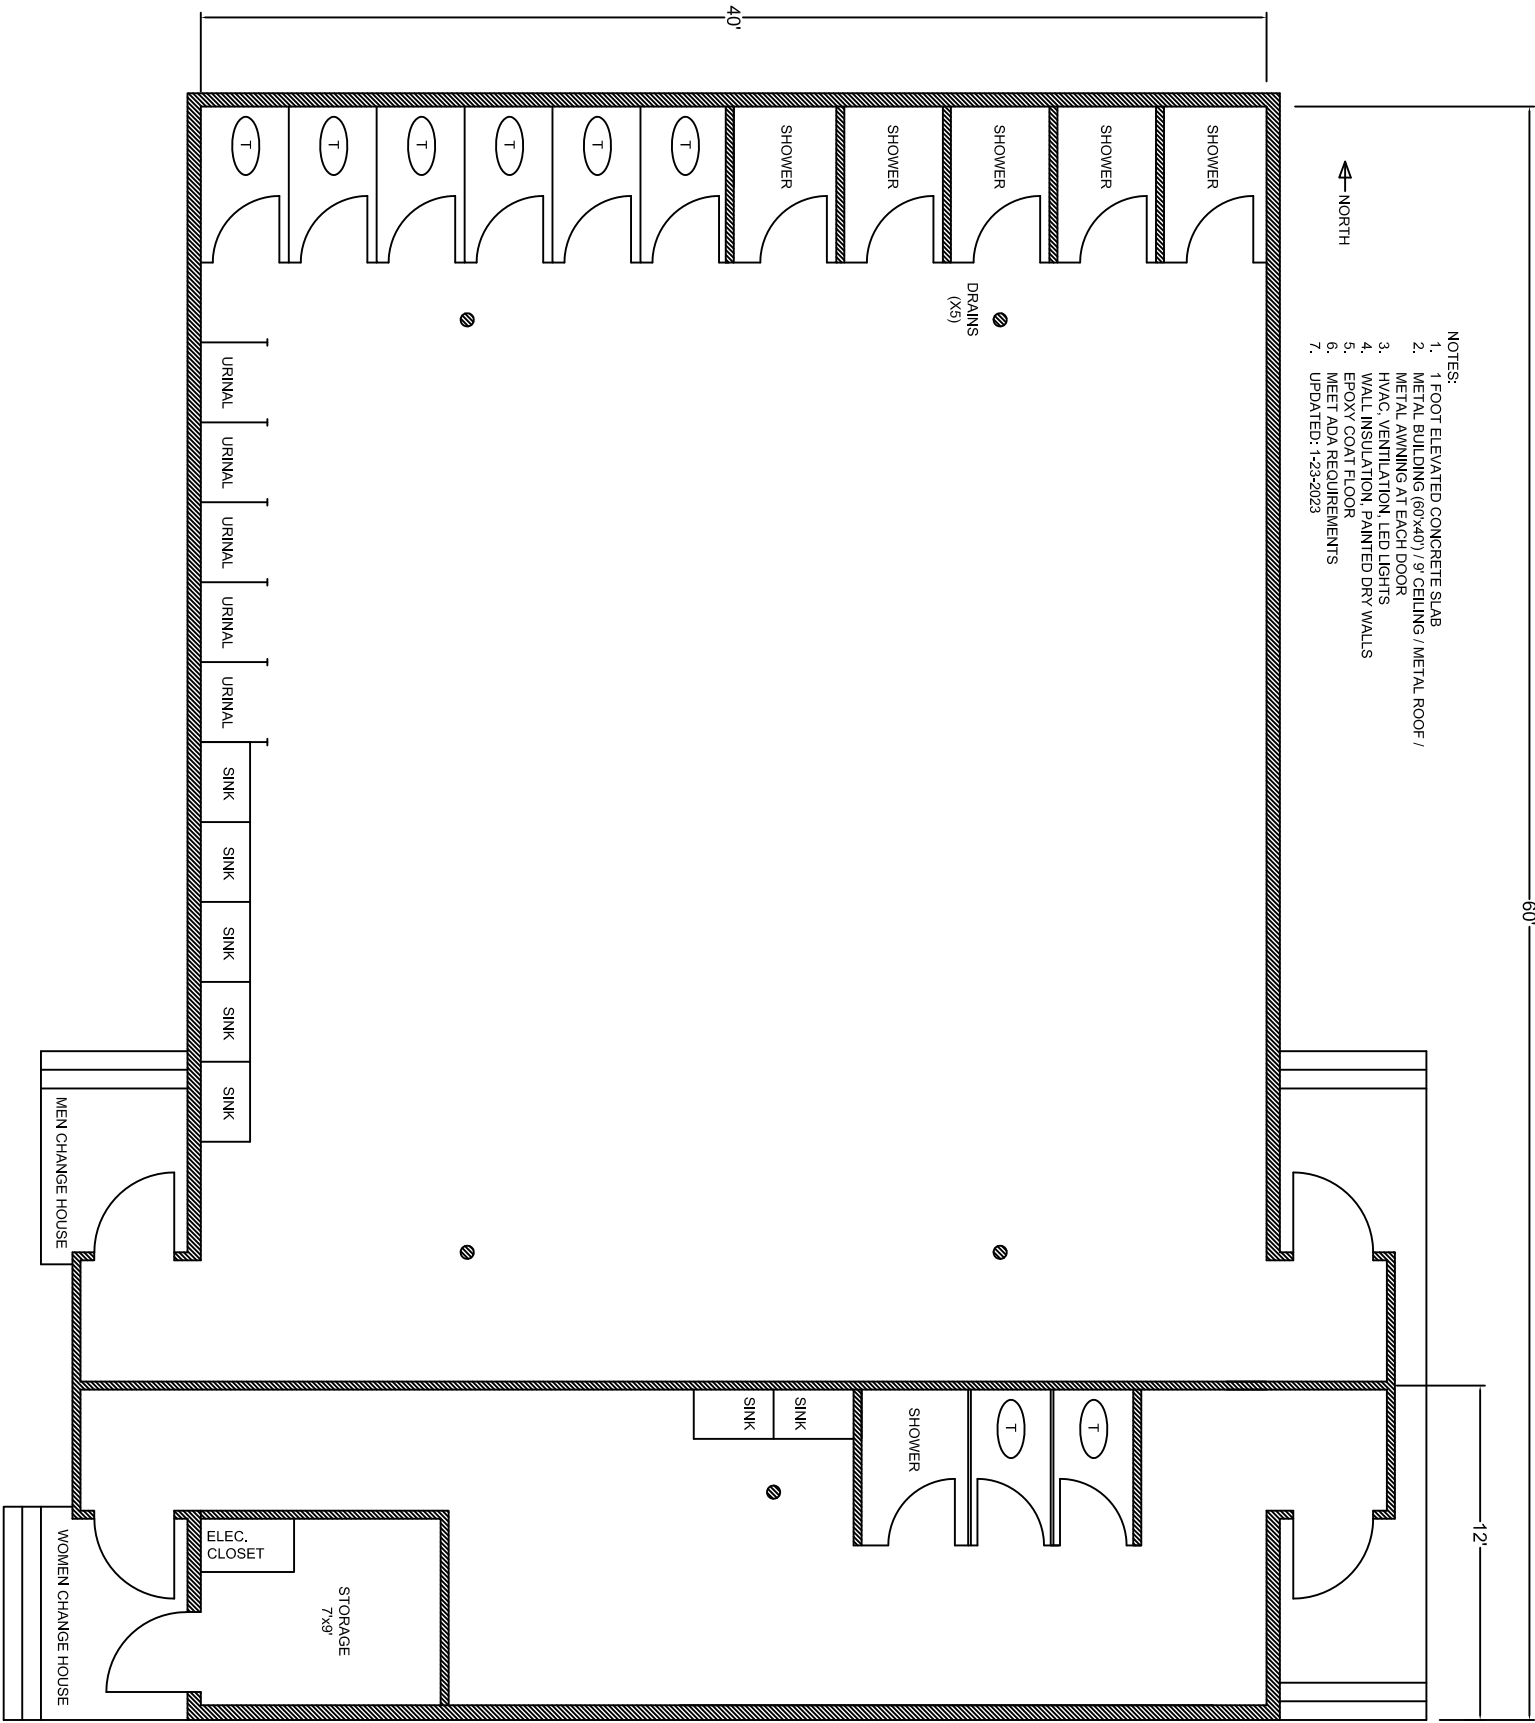

40'

12'