


EXISTING LUNCH ROOM  
TO REMAIN

100' - 4 1/2"

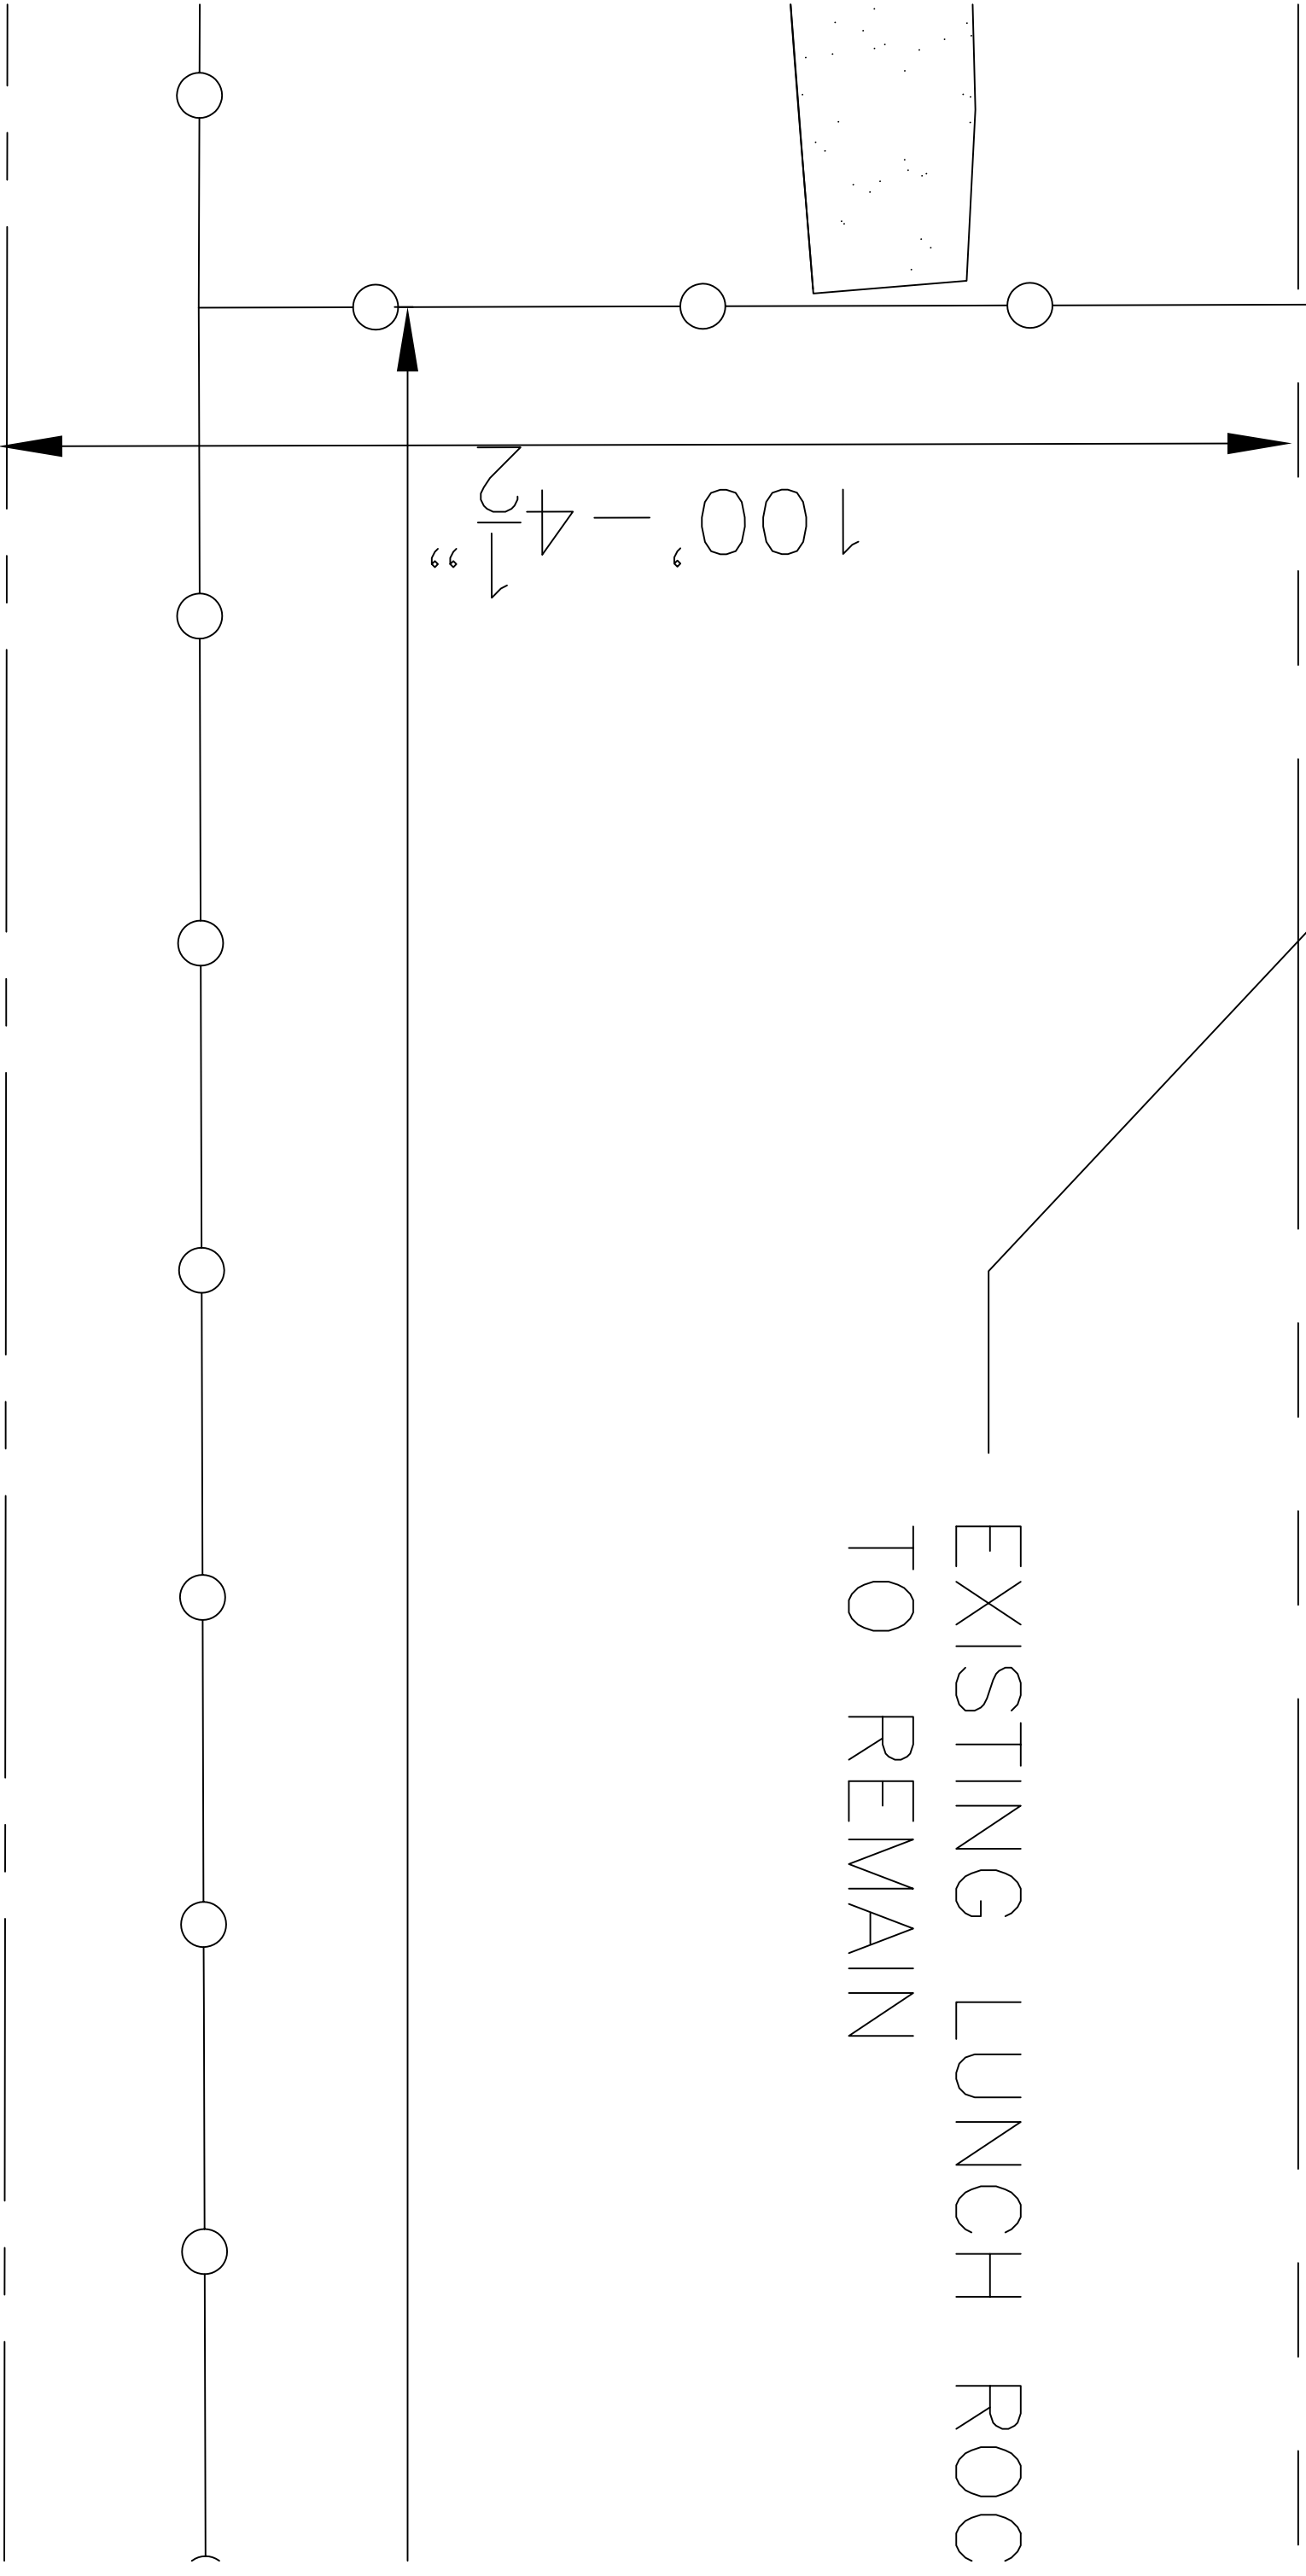

CENTERLINE