
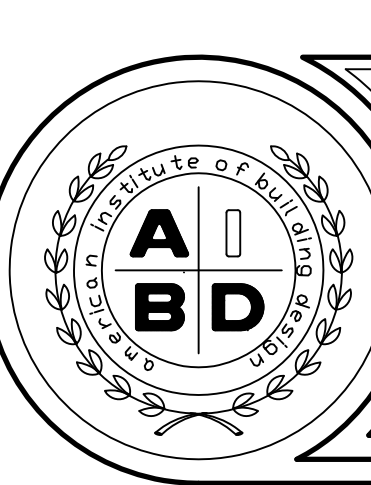
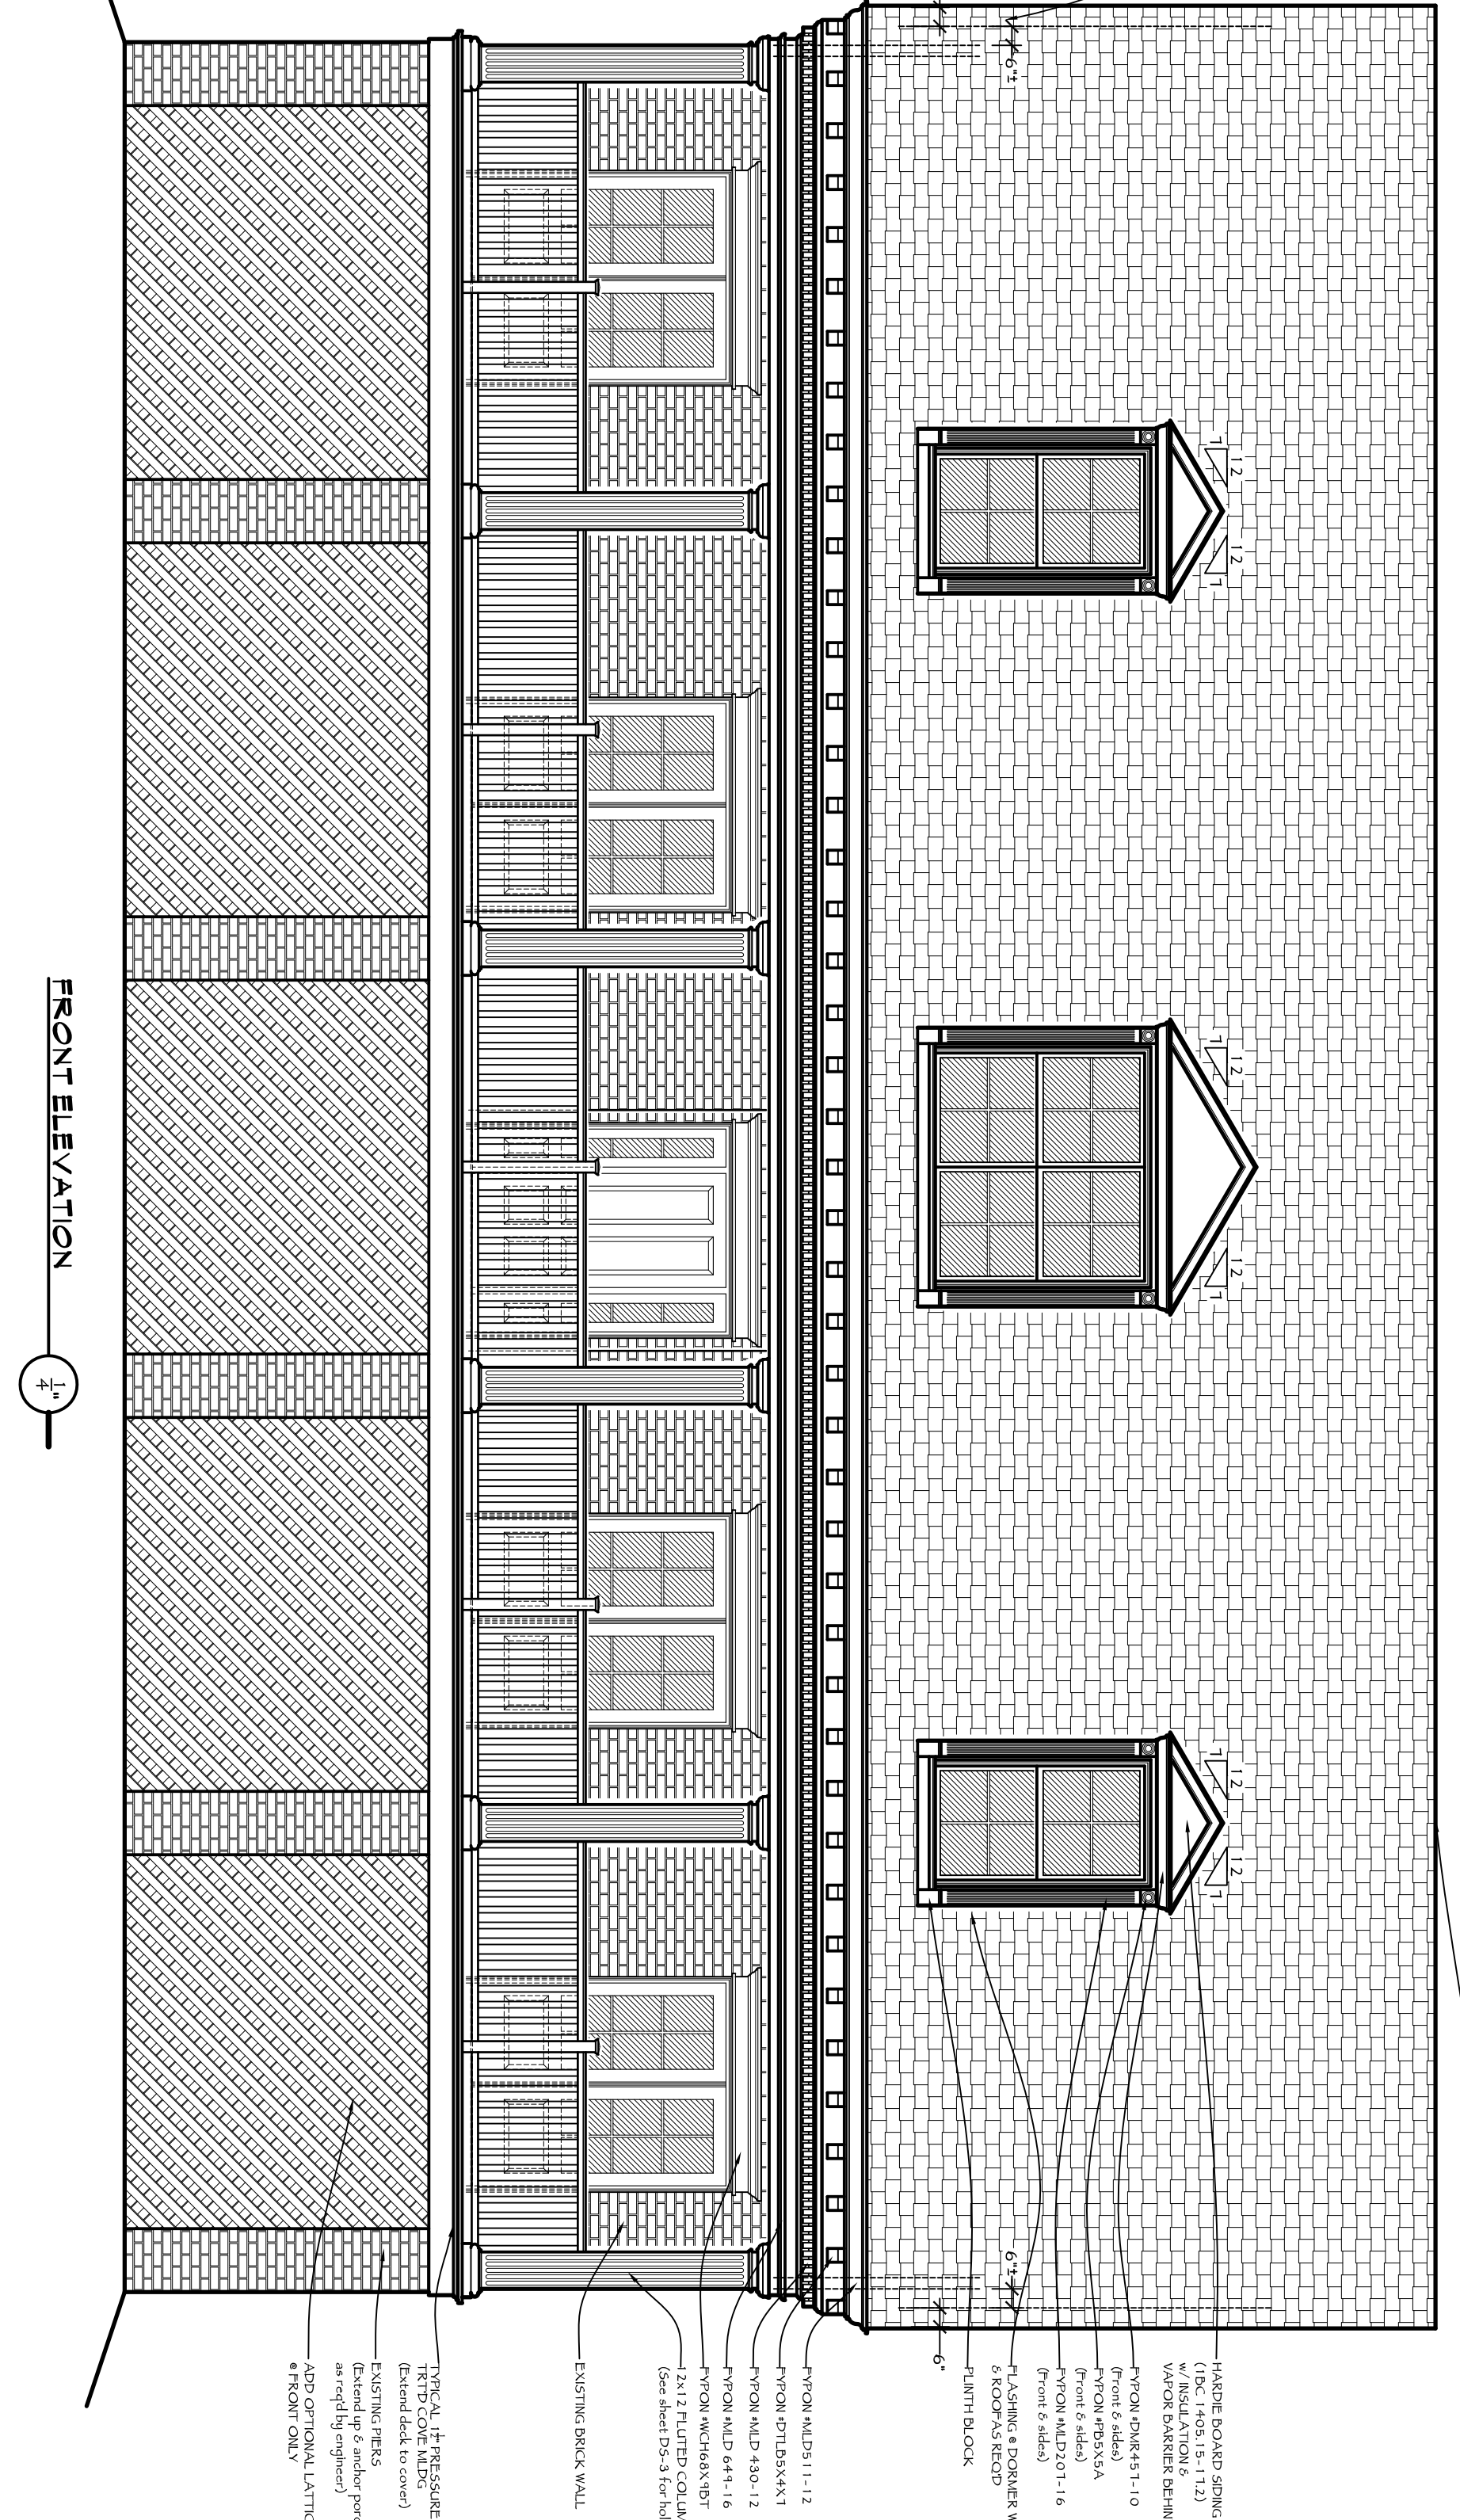


***GENERAL NOTES:**

1. CHECK ROOF NOTES #6 - 10 on Sheet A-3
2. ALL BURNED FRAMING MEMBERS TO BE REPLACED AS REQ'D & RESIZED TO MEET REQUIREMENTS.
3. AFTER RAZING BURNED SECTION OF HOUSE, EXISTING STRUCTURAL INTEGRITY MUST BE VERIFIED & REPORTED BY ENGINEER TO DESIGNER OF RECORD, PRIOR TO CONST.

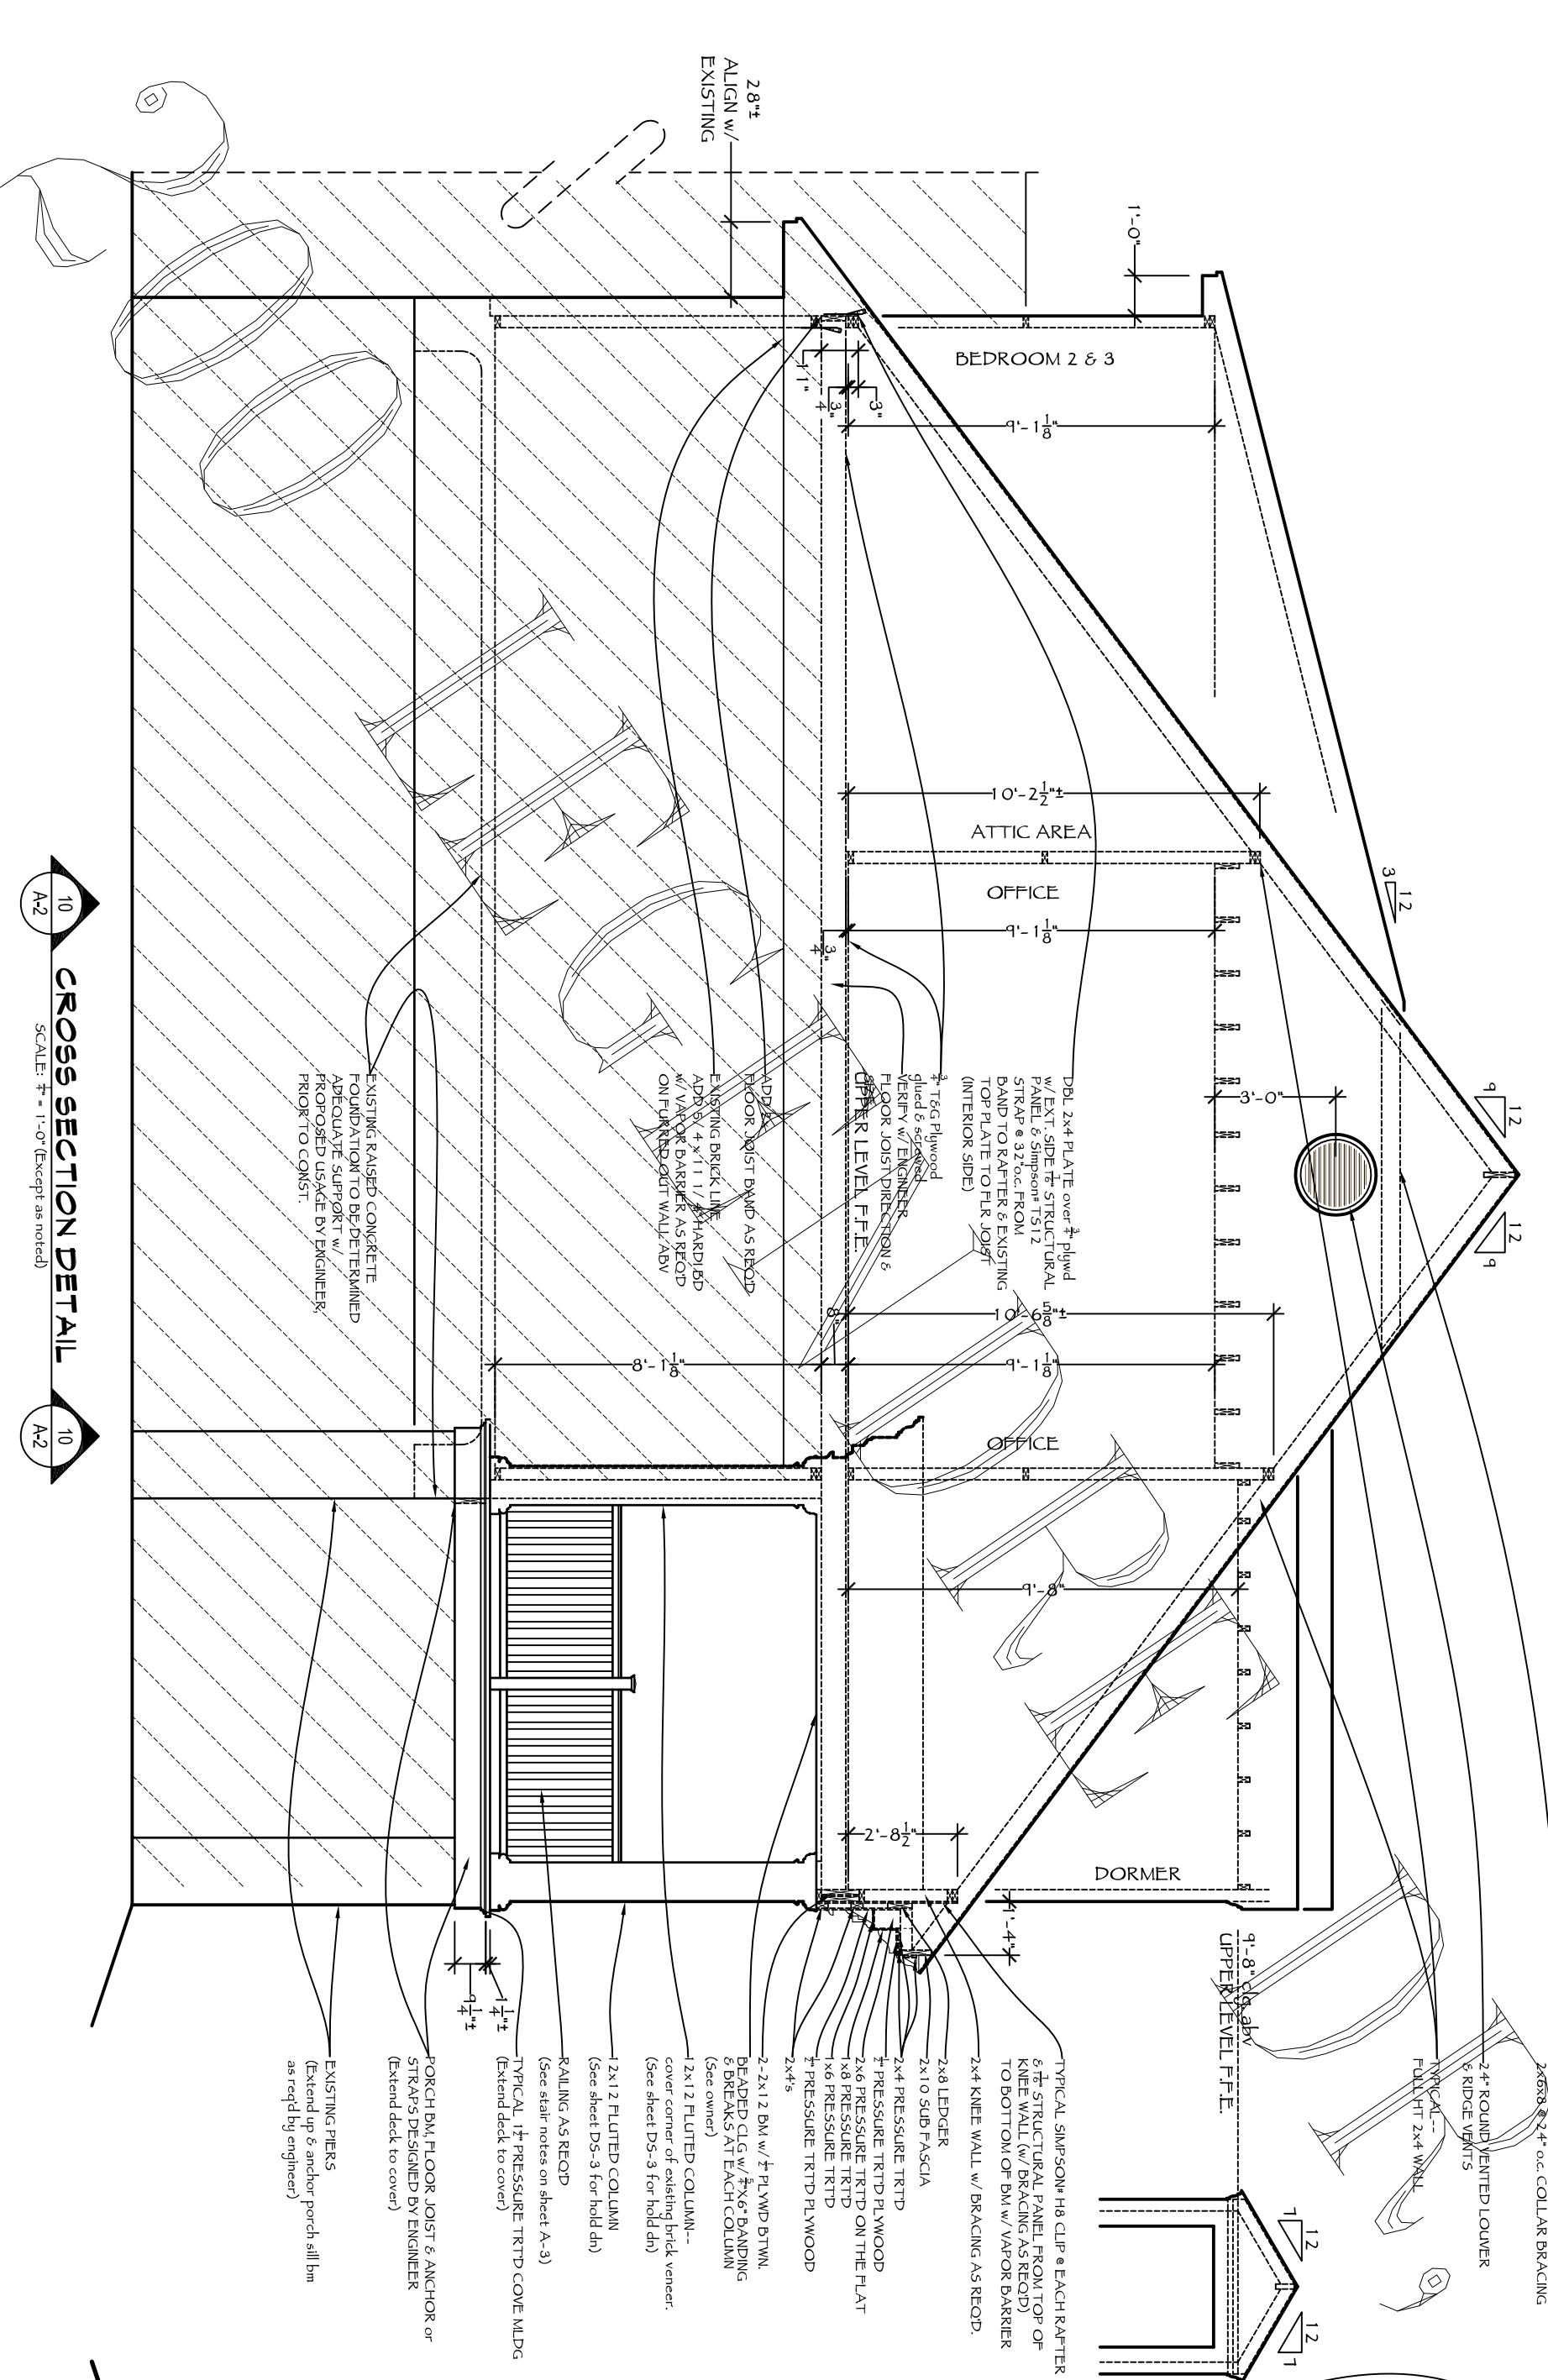

R B WILLIAMS
 200 LEGENDRE DR
 SLIDELL, LA 70460

ELEVATIONS & CROSS SECTION DETAIL

DATE: 01/17/12
 SCALE: See Plans 1'-0"
 S.F. L.A.: 1451.1
 S.F. U.B.: 1451.1
 SLAB:
 WIND ZONE:
 FLOOD ZONE:
 PLAN NUMBER:
 2012-ADDITION

MACALUSO
 home designs, inc.

www.macalusohomedesigns.com
 204 Village Circle • Suite 2 • Slidell, Louisiana 70458

P: (985)641-7168
 F: (985)641-1859

copyright © 2011 M.H.D., Inc. (All rights reserved). These prints are the property of M.H.D., Inc. and can not be reproduced w/o written permission.

NOTE!!!!
 Although every effort in preparing and checking these plans for accuracy, the contractors are responsible for checking all related details and I.R.C. 2009 BLDG. CODES, that pertain to these building plans.