





EXISTING FRONT
DOOR LANDING.

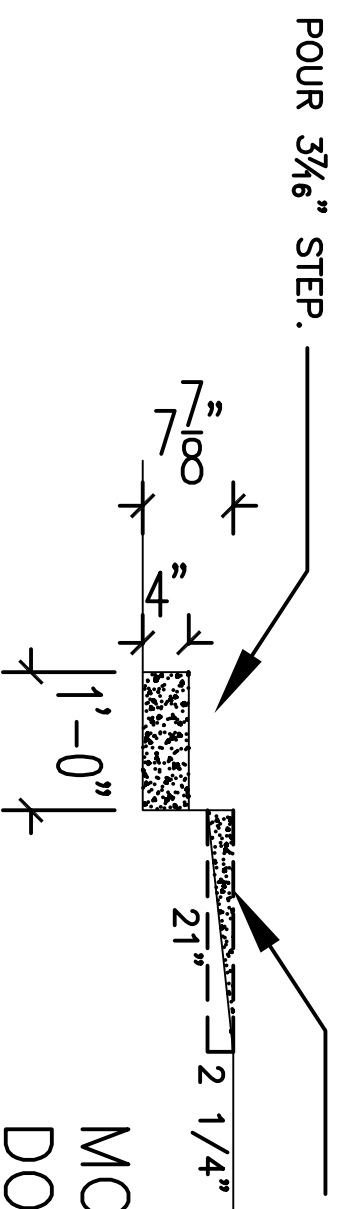

POUR 3/16" STEP.

MODIFICATIONS FRONT
DOOR LANDING AND
RAMP..

POUR LIGHT WEIGHT CONCRETE
TO MAKE LANDING LEVEL. EDGES
OF CONCRETE MUST BE
TRANSPARENT.

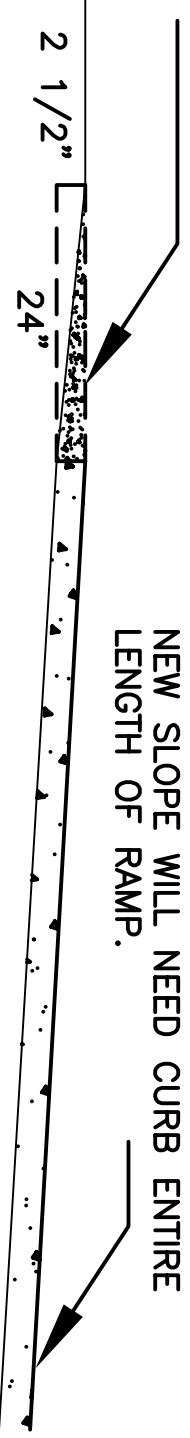

POUR LIGHT WEIGHT CONCRETE ON
TOP OF EXISTING RAMP TO CREATE
NEW SLOPE WITH MAX 1:12 SLOPE.
NEW SLOPE WILL NEED CURB ENTIRE
LENGTH OF RAMP.