

**DAMMON**  
ENGINEERING, INC.

CHIEF ENGINEER  
EMMETT  
DAMMON, P.E.  
CHIEF ARCHITECT  
ROBERT  
WILTSE

1095 FLORIDA AVENUE  
SLIDELL, LA. 70458  
OFFICE: 985-649-5832  
FAX: 985-641-5950

WEBSITE:  
WWW.DAMMONENGINEERING.COM  
EMAIL:  
DAMMONENG@BELLSOUTH.NET

ARCHITECTURE  
ENGINEERING  
STUDIES  
PLANNING  
INVESTIGATION  
EXPERT WITNESS

NEW  
WAREHOUSE

BOB BAKER  
CAMP VILLERE  
SLIDELL, LA

CROSS  
SECTION

REV:

SCALE: AS NOTED


JOB#: 1927

DATE: 3-28-08

SHEET 11

A-3

OF 19

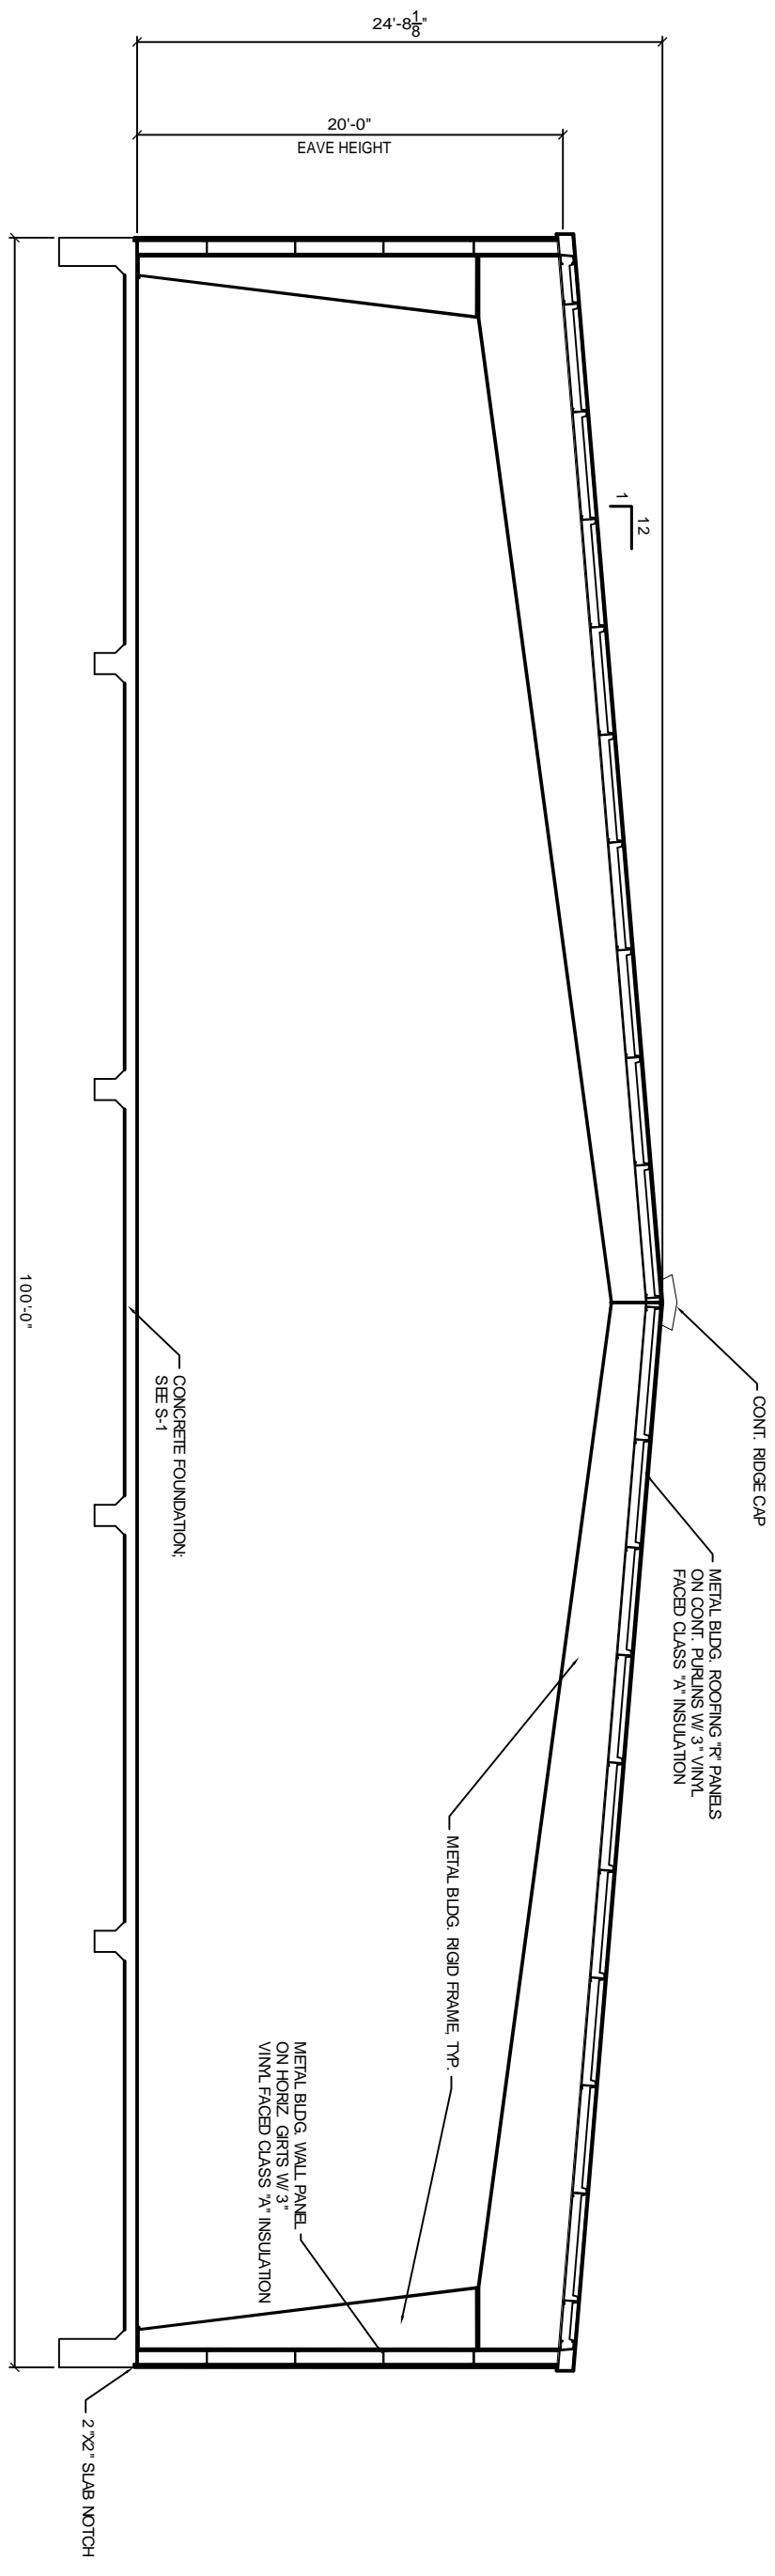

CROSS SECTION A  
SCALE 1/4" = 1'-0"

