

**DAMMON**  
ENGINEERING, INC.

CHIEF ENGINEER  
EMMETT  
DAMMON, P.E.  
CHIEF ARCHITECT  
ROBERT  
WILTSE

1095 FLORIDA AVENUE  
SUDELL, LA. 70458  
OFFICE: 985-649-5932  
FAX: 985-641-5950

WWW.DAMMONENGINEERING.COM  
EMAIL:  
DAMMONENG@BELLSOUTH.NET

ARCHITECTURE  
ENGINEERING  
STUDIES  
PLANNING  
INVESTIGATION  
EXPERT WITNESS

**NEW**  
**WAREHOUSE**

**BOB BAKER**  
**CAMP VILLERE**  
**SUDELL, LA**

**COPY OF**  
**SURVEY**

REV:

SCALE: AS NOTED


JOB#: 1927

DATE: 3-28-08

SHEET 2

**C-1**

OF 19

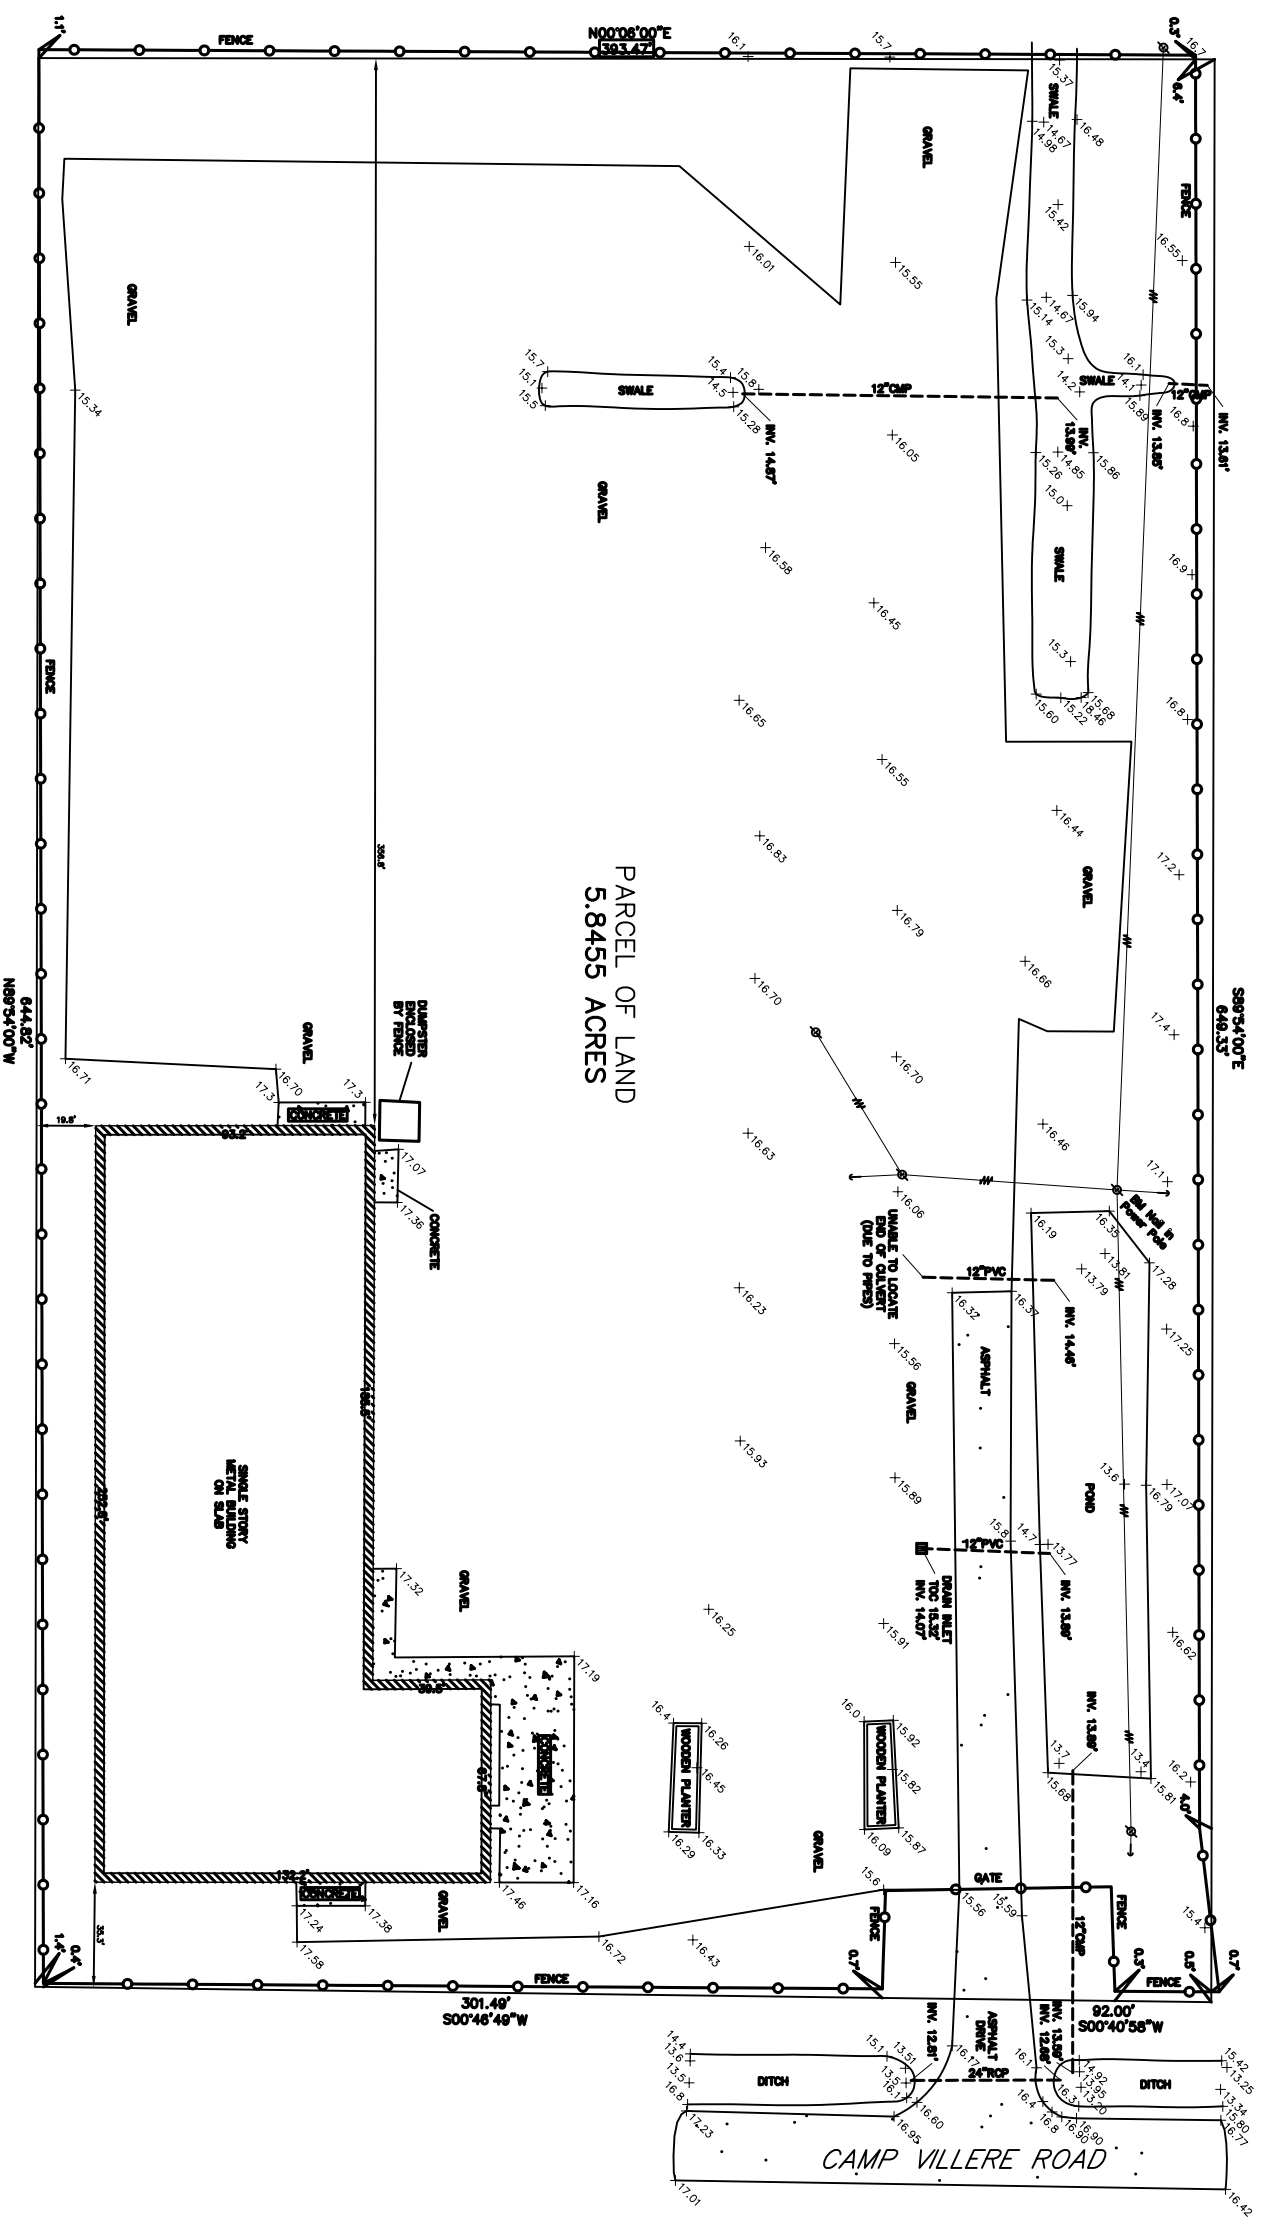

**COPY OF SURVEY**  
SCALE: 1"=30'-0"  
SURVEY BY J.V. BURKES AND ASSOC., INC.,  
SEAN BURKES, I.A. REG. NO. 4785,  
DATED 5/12/2005.

