




WEST SIDE ELEVATION  
SCALE: 3/8" = 1'-0"

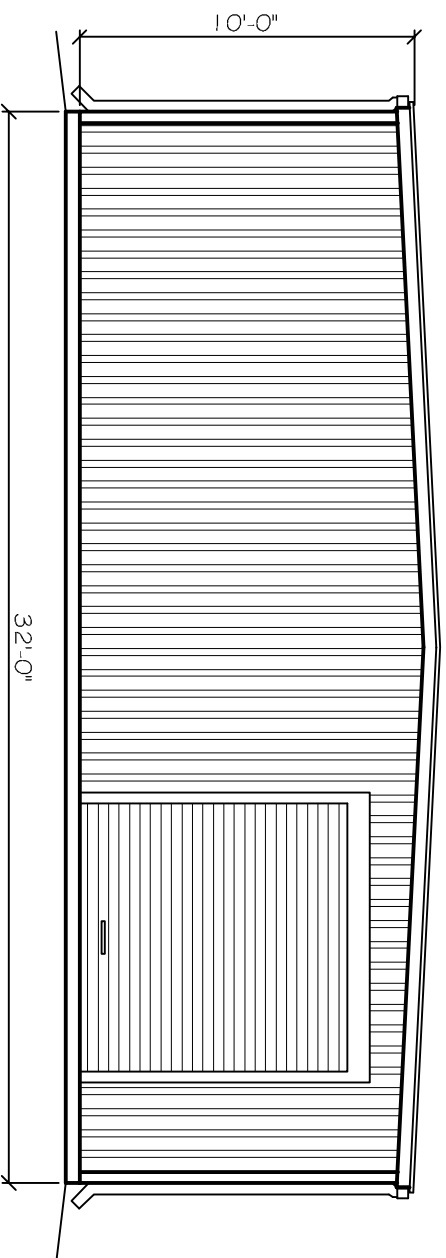


EAST SIDE ELEVATION  
SCALE: 3/8" = 1'-0"

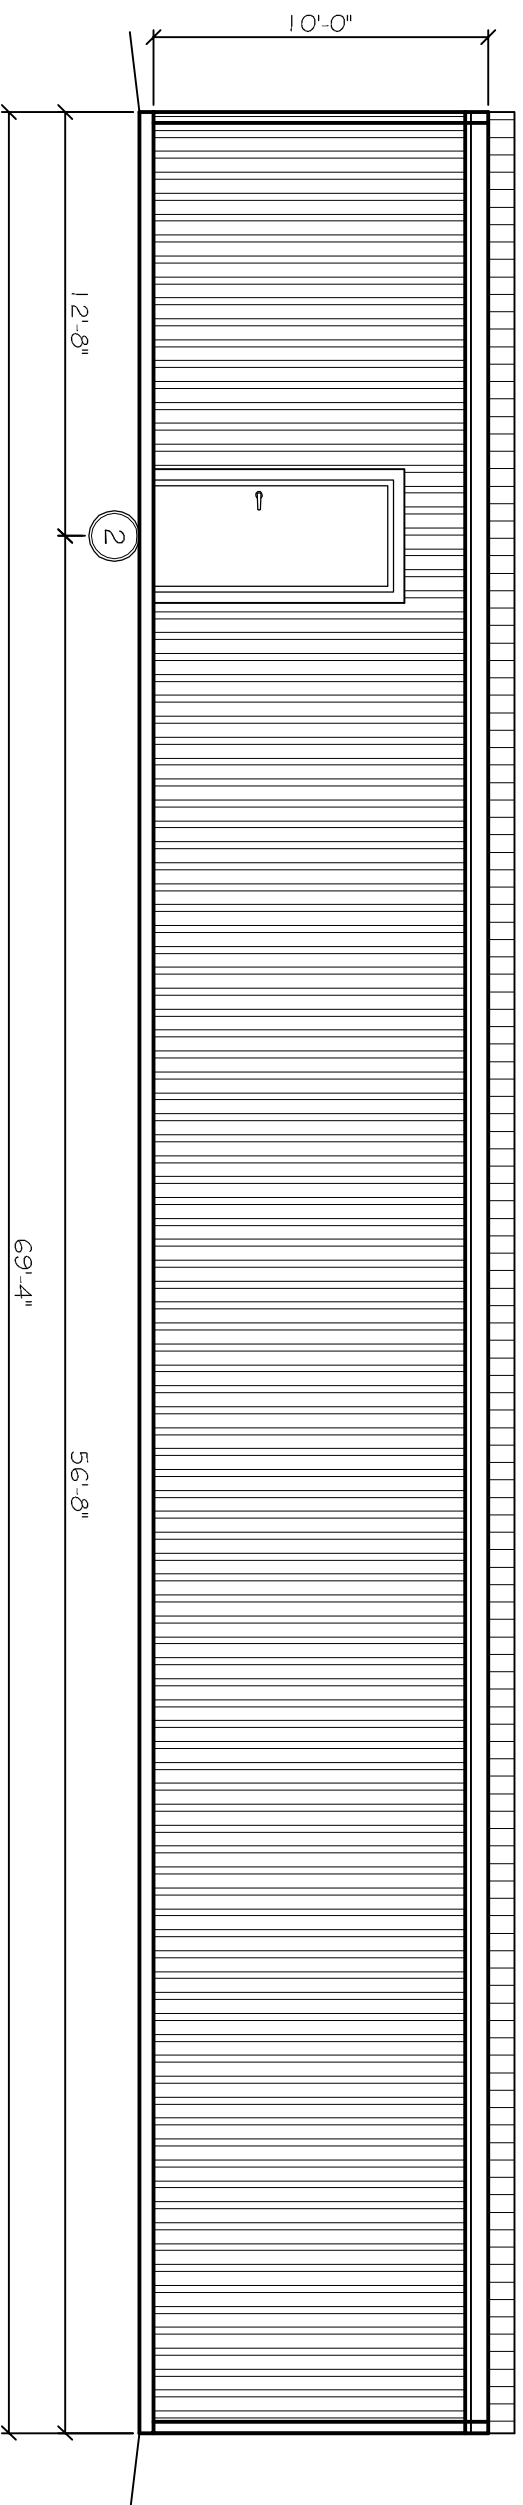

SOUTH SIDE ELEVATION  
SCALE: 3/8" = 1'-0"

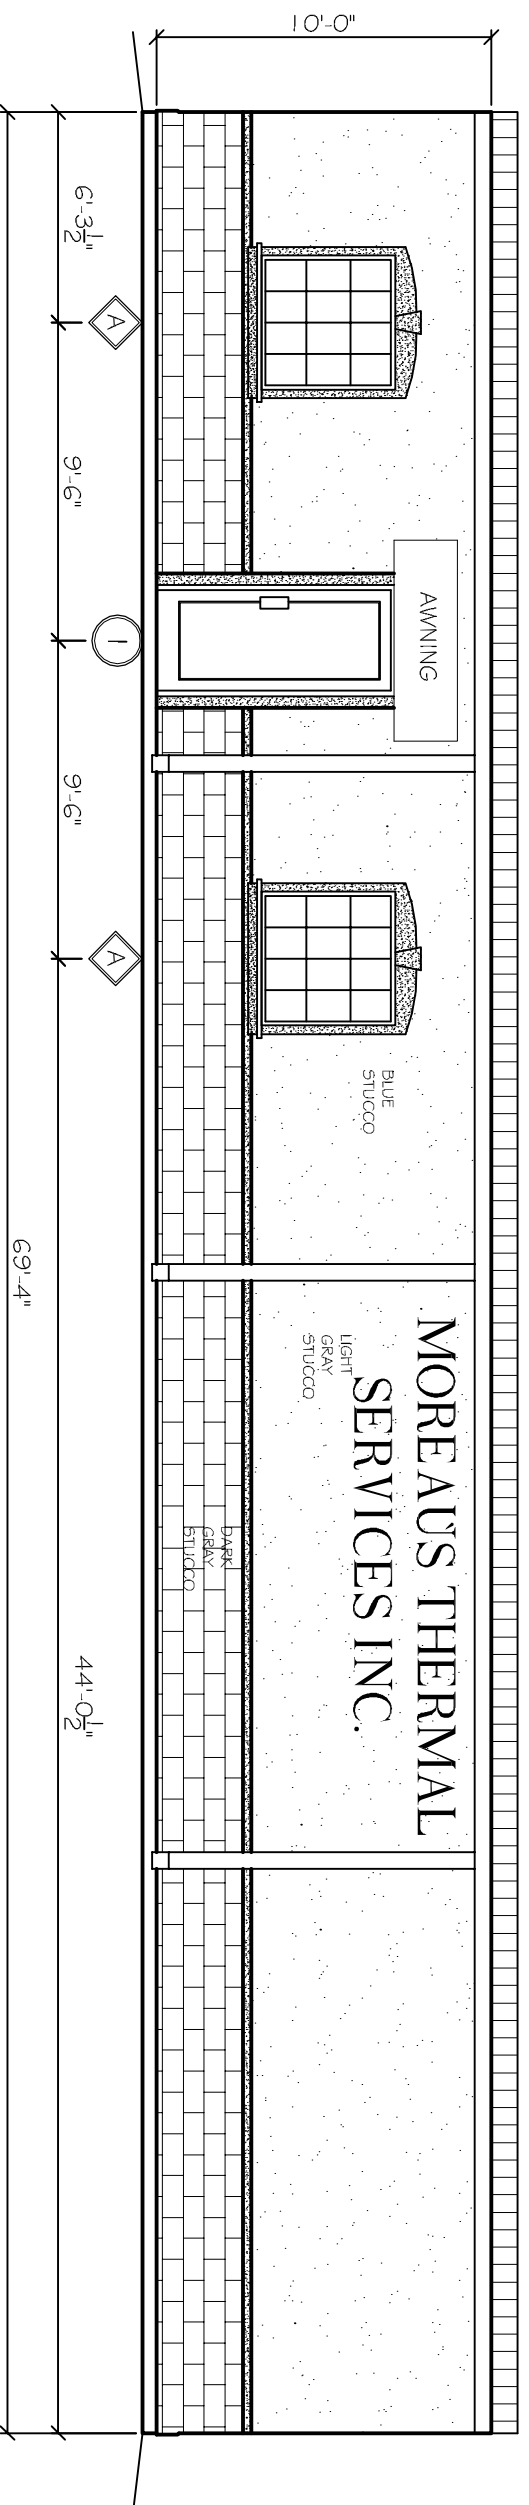

NORTH SIDE ELEVATION  
SCALE: 3/8" = 1'-0"

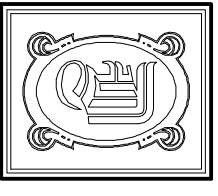

**DAMMON**  
ENGINEERING, INC.

CHIEF ENGINEER  
EMMETT  
DAMMON, P.E.  
CHIEF ARCHITECT  
ROBERT  
WILTSE

554 OLD SPANISH TRAIL  
SLIDELL, LA. 70458  
OFFICE: 985-649-5632  
FAX: 985-641-5950

WEBSITE:  
WWW.DAMMONENGINEERING.COM  
EMAIL:  
DAMMONENG@BELSOUTH.NET

ARCHITECTURE  
ENGINEERING  
STUDIES  
PLANNING  
INVESTIGATION  
EXPERT WITNESS

MOREAUS  
THERMAL  
SERVICE

SHANE MOREAU  
200 JOSEPH ST.  
SLIDELL, LA  
70458

CROSS  
SECTION

REV:

SCALE: AS NOTED

JOB#:

DATE: 12-06-11

SHEET

A-2

OF