



1 SECTION
A6 SCALE 1/8" = 1'-0"

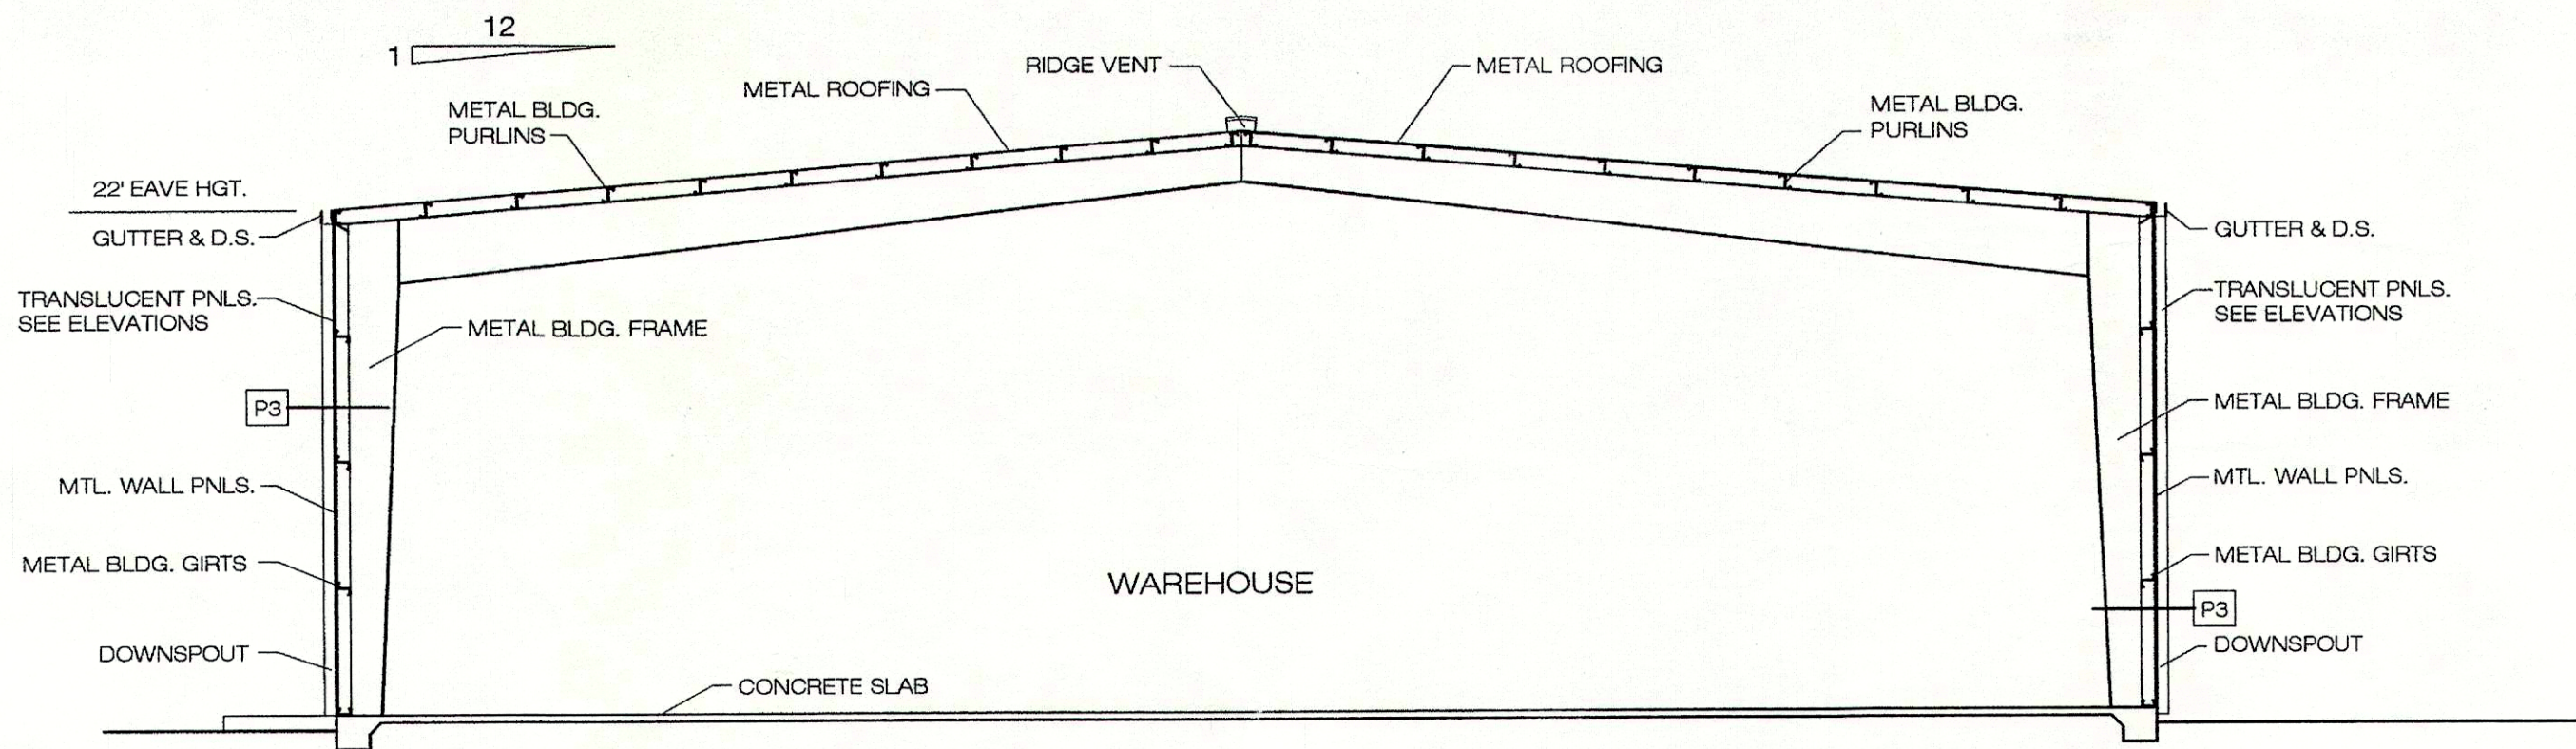

2 SECTION
A6 SCALE 1/8" = 1'-0"

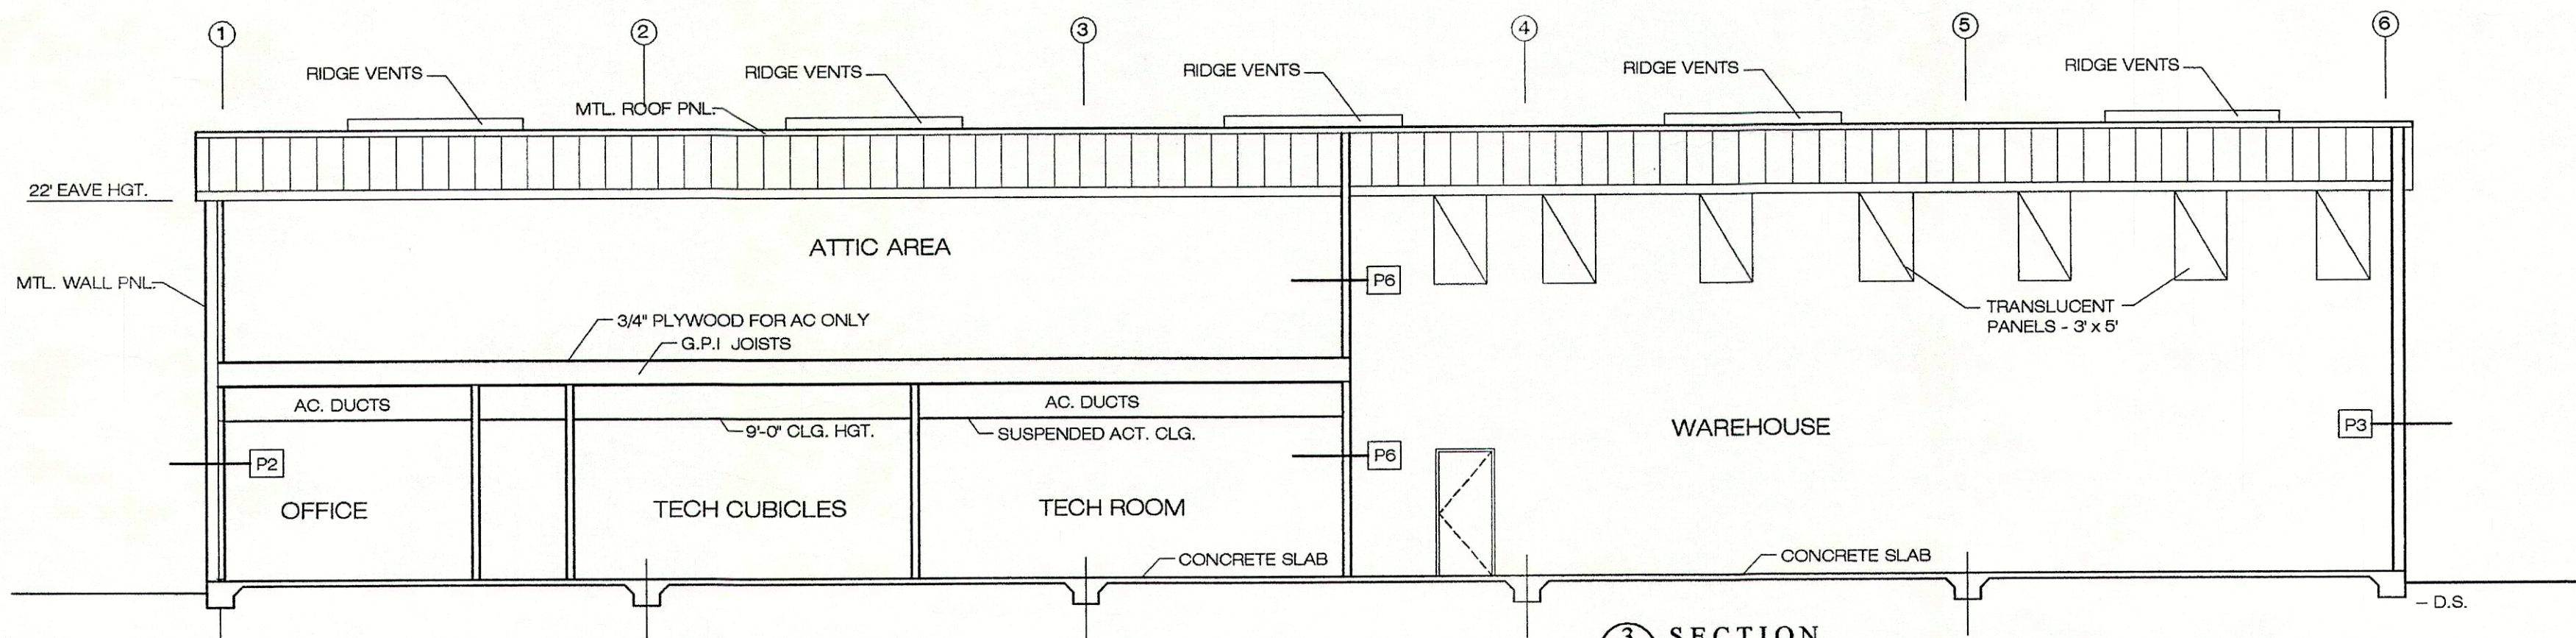

3 SECTION
A6 SCALE 1/8" = 1'-0"

PARTITION TYPES:

P1 EXTERIOR WALLS OF BUILDING: METAL BUILDING FRAME WITH SPLIT FACE CONCRETE BLOCK. 2x6 WD STUDS @ 16" O.C. W/ BATT INSULATION R-19, VAPOR BARRIER, 5/8" GYPSUM BOARD, TAPE, FLOAT AND PAINT.

P2 EXTERIOR WALLS OF BUILDING: METAL BUILDING FRAME WITH METAL WALL PANELS. 2x6 WD STUDS @ 16" O.C. W/ BATT INSULATION R-19, VAPOR BARRIER, 5/8" GYPSUM BOARD, TAPE, FLOAT AND PAINT.

P3 EXTERIOR WALLS OF BUILDING: METAL BUILDING FRAME WITH METAL WALL PANELS.

P4 2x4 WD. STUDS @16" O.C. W/ ONE LAYER OF 5/8" GYPSUM BD. EA. SIDE TO CLG.

P5 2x6 STUDS @16" O.C. W/ ONE LAYER OF 5/8" WATER RESISTANT GYPSUM BD. EA. SIDE TO CEILING.

P6 2x6 WD. STUDS @16" O.C. W/ ONE LAYER OF 5/8" GYPSUM BD. EA. SIDE TO ROOF DECK. 1 HR. RATED UL. DES. U305.

P7 2x6 WD. STUDS @16" O.C. W/ ONE LAYER OF 5/8" GYPSUM BD. EA. SIDE;

RATLIFF ARCHITECTS

814 MARINER'S PLAZA DRIVE
MANDEVILLE, LOUISIANA
(985) 626-5236

NEW OFFICE / WAREHOUSE
AMERICAN TRADESHOW SERVICES

LOTS 4 & 5, NORTHSORE COMMERCIAL PARK
ST. TAMMANY PARISH, LOUISIANA

JULY 30, 2007
JOB # 03-07

SHEET:

A-6

6 OF 10