
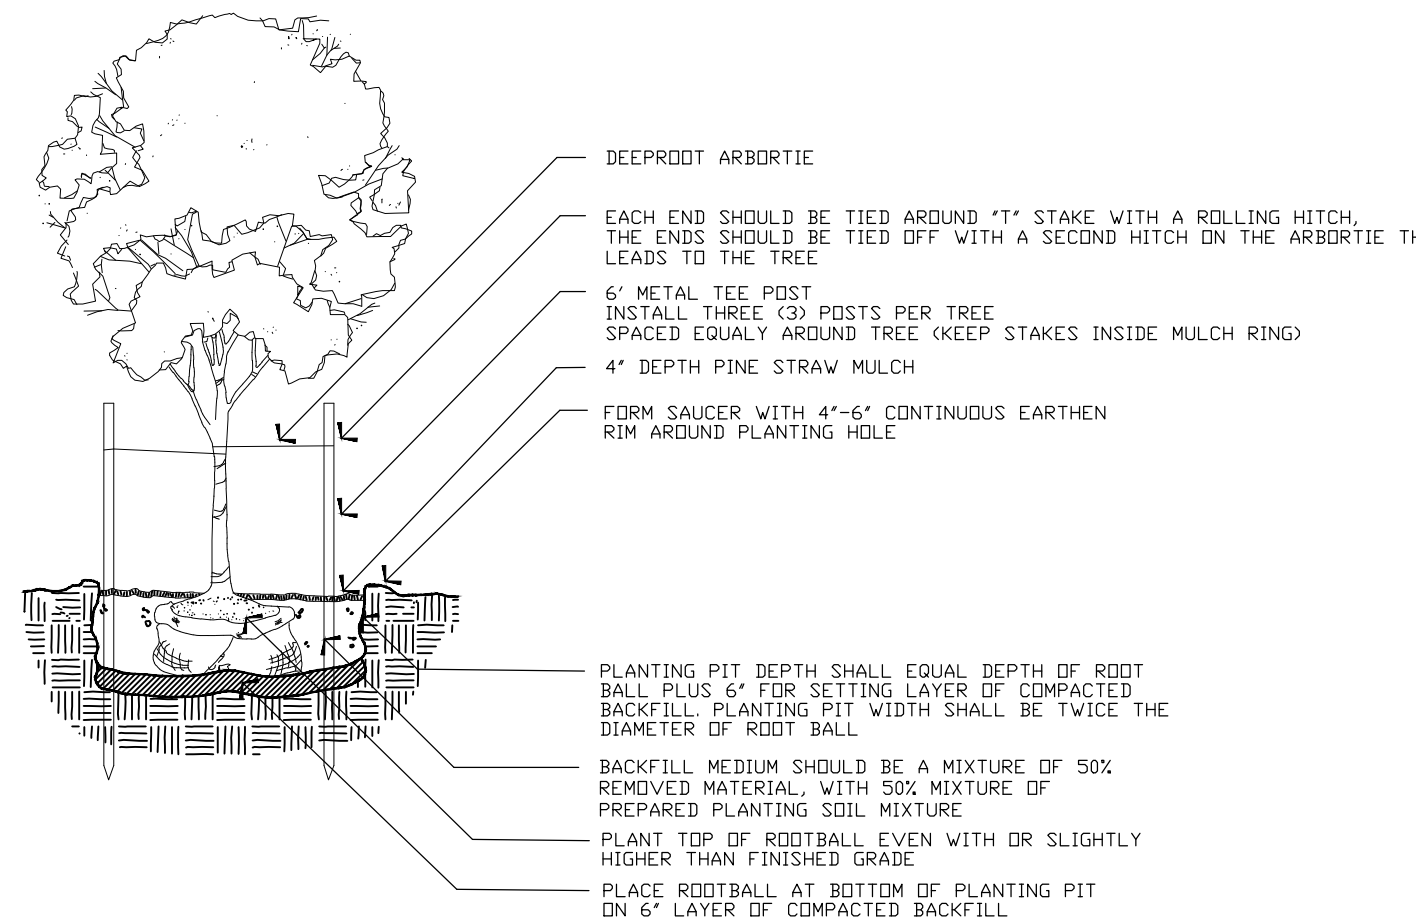
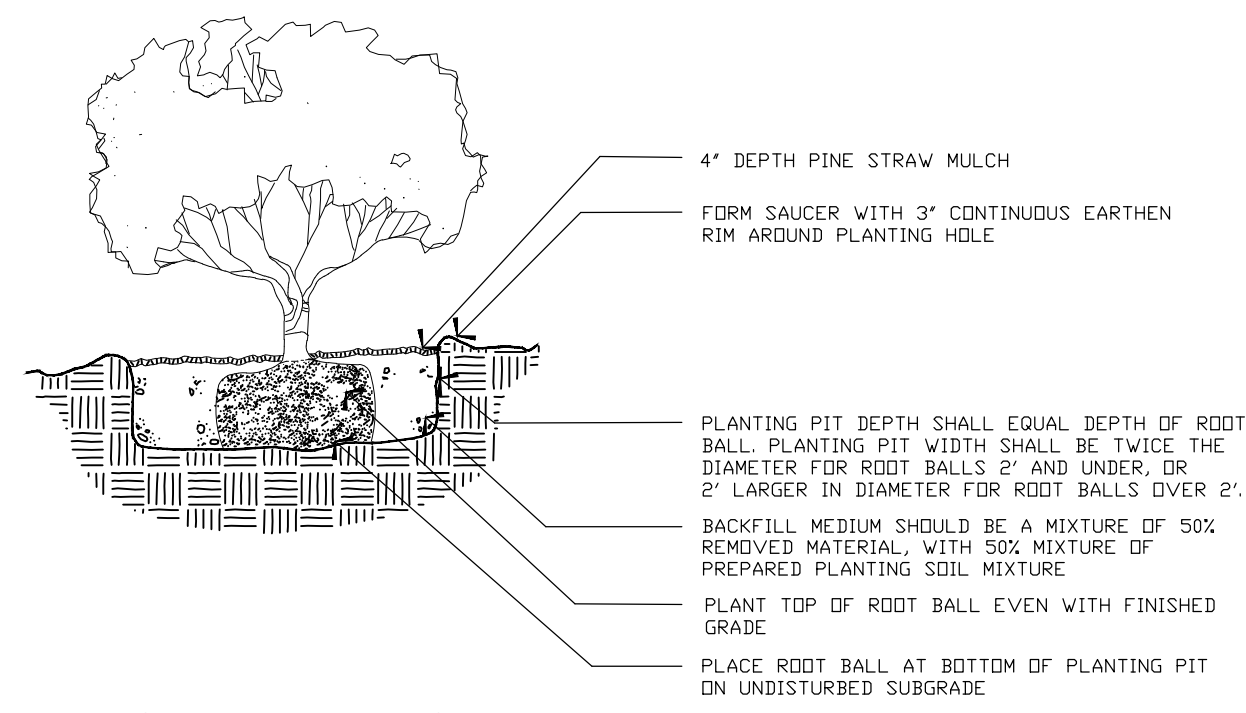
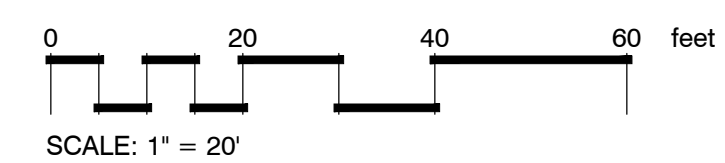


SECTION 7.0112 MAINTENANCE & REPLACEMENT

- A. MAINTENANCE: The Owner or his agent shall be responsible for the maintenance and repair of all landscaping materials and barriers as may be required by the provisions of this Section.
1. Planting Beds shall be mulched to prevent weed growth and maintain soil moisture.
 2. Plant Materials shall be pruned as required to maintain good health and character.
 3. Turf areas shall mowed periodically.
 4. All roadways, curbs and sidewalks shall be edged when necessary in order to prevent encroachment from the adjacent grassed areas.
 5. The Owner of the Property shall be responsible for the provision of adequate water, fertilizer and nutrients to the required plant materials.
- B. REPLACEMENT: Subject to the provisions of Section 7.0105 E entitled, "Replacement of Preserved Trees that Die", trees and plants that die must be replaced within six (6) months of the death of the tree or plant with trees or plants that meet the requirements of Section 7.01. Barriers and curbs that are damaged or destroyed beyond repair shall be replaced within six (6) months after the damage or destruction.

PARKING TABULATION	
1 SPACE PER 4 OCCUPANTS AT MAXIMUM CAPACITY PLUS 2 ADDITIONAL SPACES PER EVERY 3 EMPLOYEES	
REQUIRED SPACES	32
PROVIDED	49



LANDSCAPE PLANTING PLAN

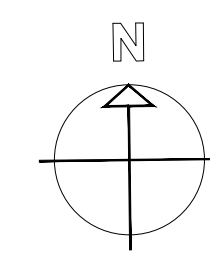

PLANT SCHEDULE

CLASS 'B'	CODE	QTY	BOTANICAL / COMMON NAME	CONT	CAL	SIZE
	LI	14	Lagerstroemia indica / Crape Myrtle	Gallon or B&B	1 Inch per truck, Min. 3 trunks	8'-10' ht.
	MC	19	Myrica cerifera / Wax Myrtle	Gallon or B&B	1 1/2" Cal.	8'-10' ht.
CLASS 'A'	CODE	QTY	BOTANICAL / COMMON NAME	CONT	CAL	SIZE
	QN	6	Quercus nuttallii / Nuttall Oak	Gallon or B&B	2.50" Cal, Single Trunk	10' - 12' Ht.
	QP	13	Quercus phellos / Willow Oak	Gallon or B&B	2.50" Cal, Single Trunk	10' - 12' Ht.
	QV	2	Quercus virginiana / Southern Live Oak	Gallon or B&B	2.50" Cal, Single Trunk	10' - 12' Ht.
	TD	15	Taxodium distichum / Bald Cypress	Gallon or B&B	2.50" Cal, Single Trunk	10' - 12' Ht.
SHRUBS	CODE	QTY	BOTANICAL / COMMON NAME	CONT	SIZE	
	CG	47	Camellia sasanqua 'Shishi Gashira' / Shishi Gashira Camellia	7-Gal.	18"ht. 18"spd.	
	IB	20	Ilex cornuta 'Burfordii Nana' / Dwarf Burford Holly	3-Gal.	2' ht. at the time of planting	
GROUND COVERS	CODE	QTY	BOTANICAL / COMMON NAME	CONT	REMARKS	
	SEED	29,119 sf	Cynodon dactylon / Bermuda Grass	HydroSeeding		
	SOD	26,711 sf	Cynodon dactylon / Bermuda Grass	SF	Squares or Rolls	
	MULCH	739 sf	Mulch Area / Pine Straw Mulch	Baled Pine Straw	4' Depth	

ALPHONSE BARCIA III
LANDSCAPE ARCHITECT LLC.
562 CLAYTON COURT
SLIDELL, LOUISIANA 70461
BARCIADESIGNS@GMAIL.COM
(985) 960-0429

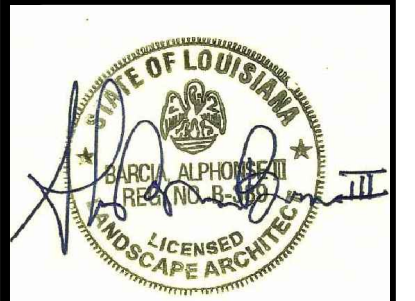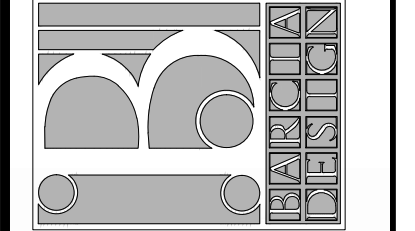

5-19-2022

THIS DRAWING IS AN INSTRUMENT OF SERVICE, AND THE PROPERTY OF THE ARCHITECT AND MAY BE USED ONLY ON THE PROJECT NAMED HEREIN. THIS DRAWING SHALL NOT BE REPRODUCED, COPIED OR USED IN WHOLE OR PART WITHOUT WRITTEN PERMISSION OF THE ARCHITECT. ANY USE IS A VIOLATION OF FEDERAL AND STATE COPYRIGHT STATUTES.

New Building - Drew Manuel
40081 Coral Street
Slidell, LA.

JOB No.:
SCALE: AS SHOWN
DRAWN BY: AB3
CHECKED BY: AB3

SHEET:
LS-1

REV.
DATE: MAY 19TH 2022