




TYPICAL SECTION  
SCALE: 1/4"=1'

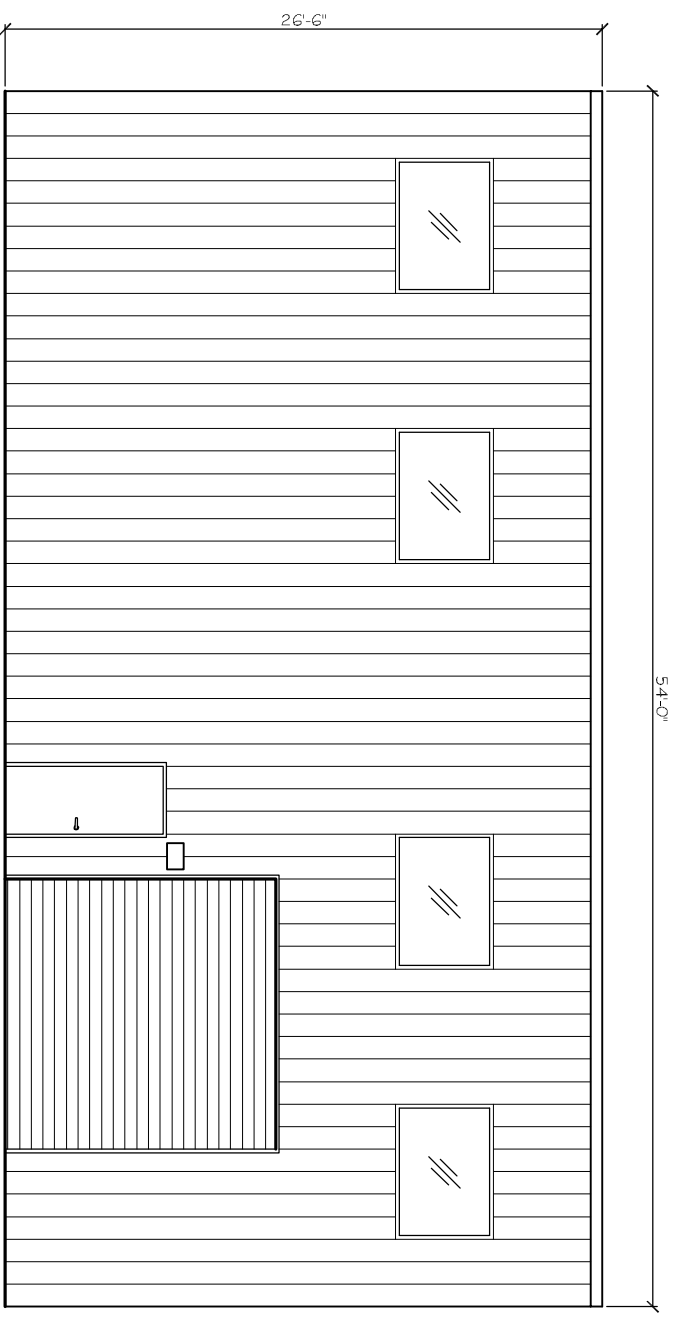


FRONT VIEW  
SCALE: 1/4"=1'

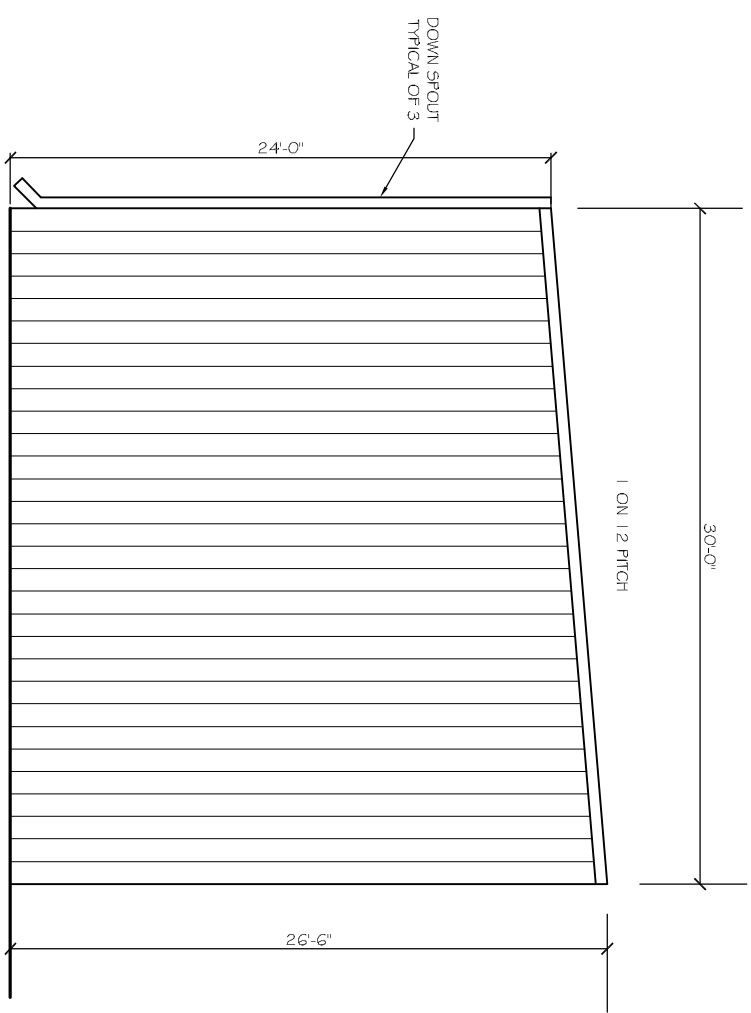

LEFT SIDE VIEW, RIGHT SIDE SIMILAR  
SCALE: 1/4"=1'

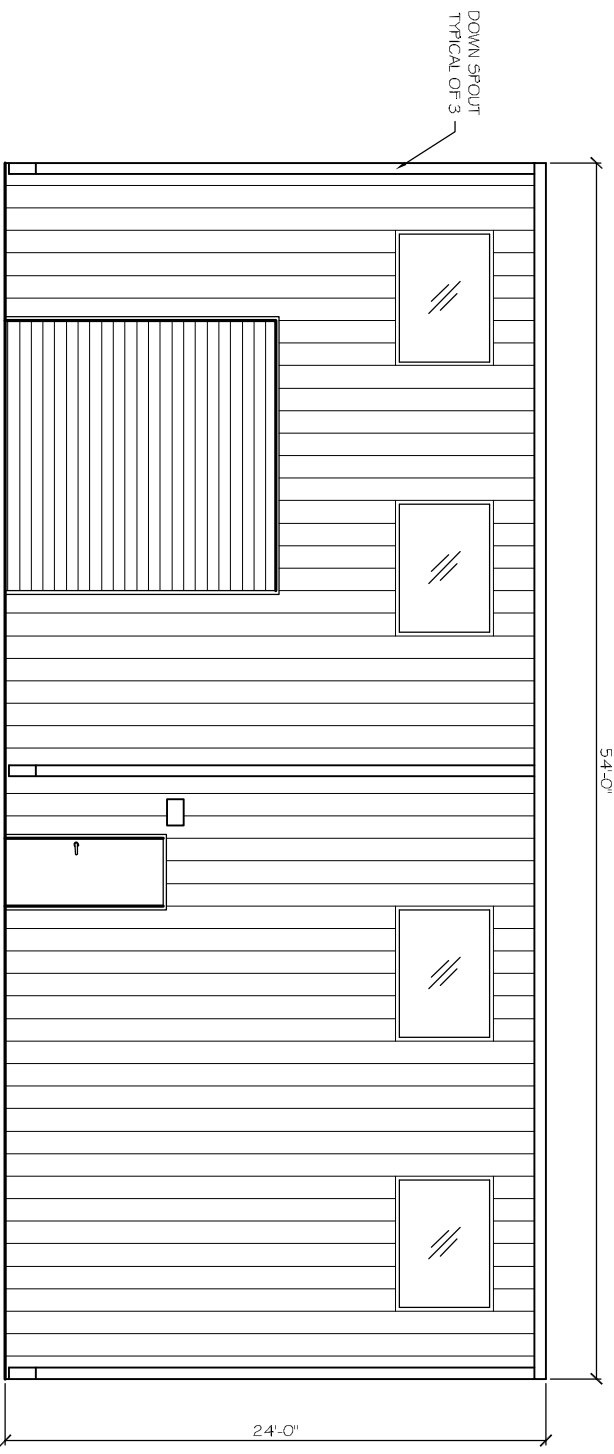

REAR VIEW  
SCALE: 1/4"=1'

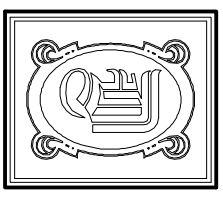

**DAMMON**  
ENGINEERING, INC.

CHIEF ENGINEER  
EMMETT  
DAMMON, P. E.  
CHIEF ARCHITECT  
ROBERT  
WILTSE

554 OLD SPANISH TRAIL  
SLIDELL, LA. 70459  
OFFICE: 985-649-5632  
FAX: 985-641-5950

WEBSITE:  
WWW.DAMMONENGINEERING.COM  
EMAIL:  
DAMMONENG@BELL.SOUTH.NET

ARCHITECTURE  
ENGINEERING  
STUDIES  
PLANNING  
INVESTIGATION  
EXPERT WITNESS

VESSEL  
PROPERTIES  
384 VOTERS RD.  
SLIDELL, LA

SECTION  
AND  
ELEVATIONS

REV:

SCALE: AS NOTED

JOB#: 2122

DATE:

SHEET 5

A-2

OF 6