


ENDWALL FRAMING: FRAME LINE 1

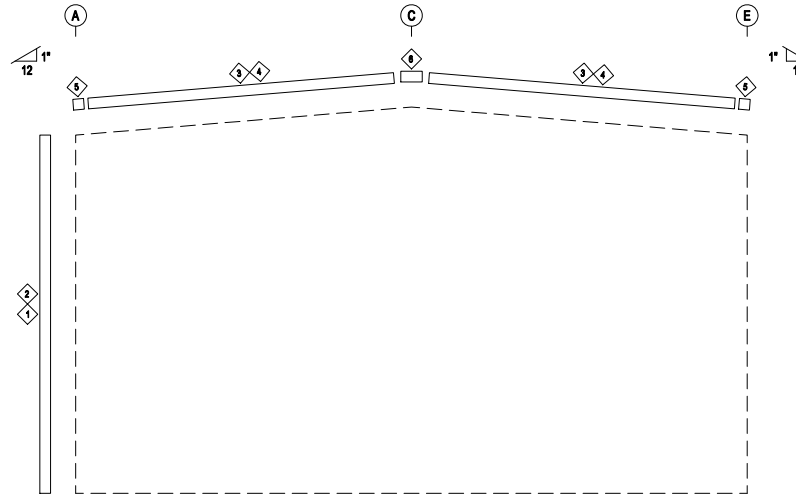

ENDWALL SHEETING & TRIM: FRAME LINE 1

BOLT TABLE				
FRAME LINE 1				
LOCATION	QUAN	TYPE	DIA	LENGTH
Columns/Raf	4	A325	5/8"	1 1/2"

TRIM TABLE			
FRAME LINE 1			
ID	PART	LENGTH	DETAIL
1	FL-22	7'-3"	
2	FL-23	10'-0"	
3	XFL-16	15'-3"	
4	FL-79	20'-2"	TRIM 199
5	FL-16A	6"	TRIM 150
6	FL-16B	1'-4"	TRIM 106

FLANGE BRACE TABLE		
FRAME LINE 1		
ID	MARK	LENGTH
1	FB30	2'-6"

CONNECTION PLATES	
FRAME LINE 1	
ID	MARK/PART
1	SC-5


ISSUE	DESCRIPTION	DATE	DRN.	CHK.	DES.
A	APPROVAL/PERMIT	01/01/13	DRAF	CHKR	DES




5889 S. Greenwood Plaza Blvd, Ste#300
Greenwood Village, Colorado 80111
PHONE: 303-345-4510
www.armstrongsteel.com

DESCRIPTION		ENDWALL FRAMING & SHEETING			
CUSTOMER	DEALER				
END USER	PROJECT				
END USE					
LOCATION					
DES BY:	DATE:	ENG BY:	DATE:		
DES	2/25/13	DES	2/25/13		
JOB NO.:	SCALE:	DWG. NO.:	OF	ISSUE:	
53168	N.T.S.			A	

TRIM TABLE			
ROOF PLAN			
ID	PART	LENGTH	DETAIL
1	FL-51	3'-0"	TRIM 80

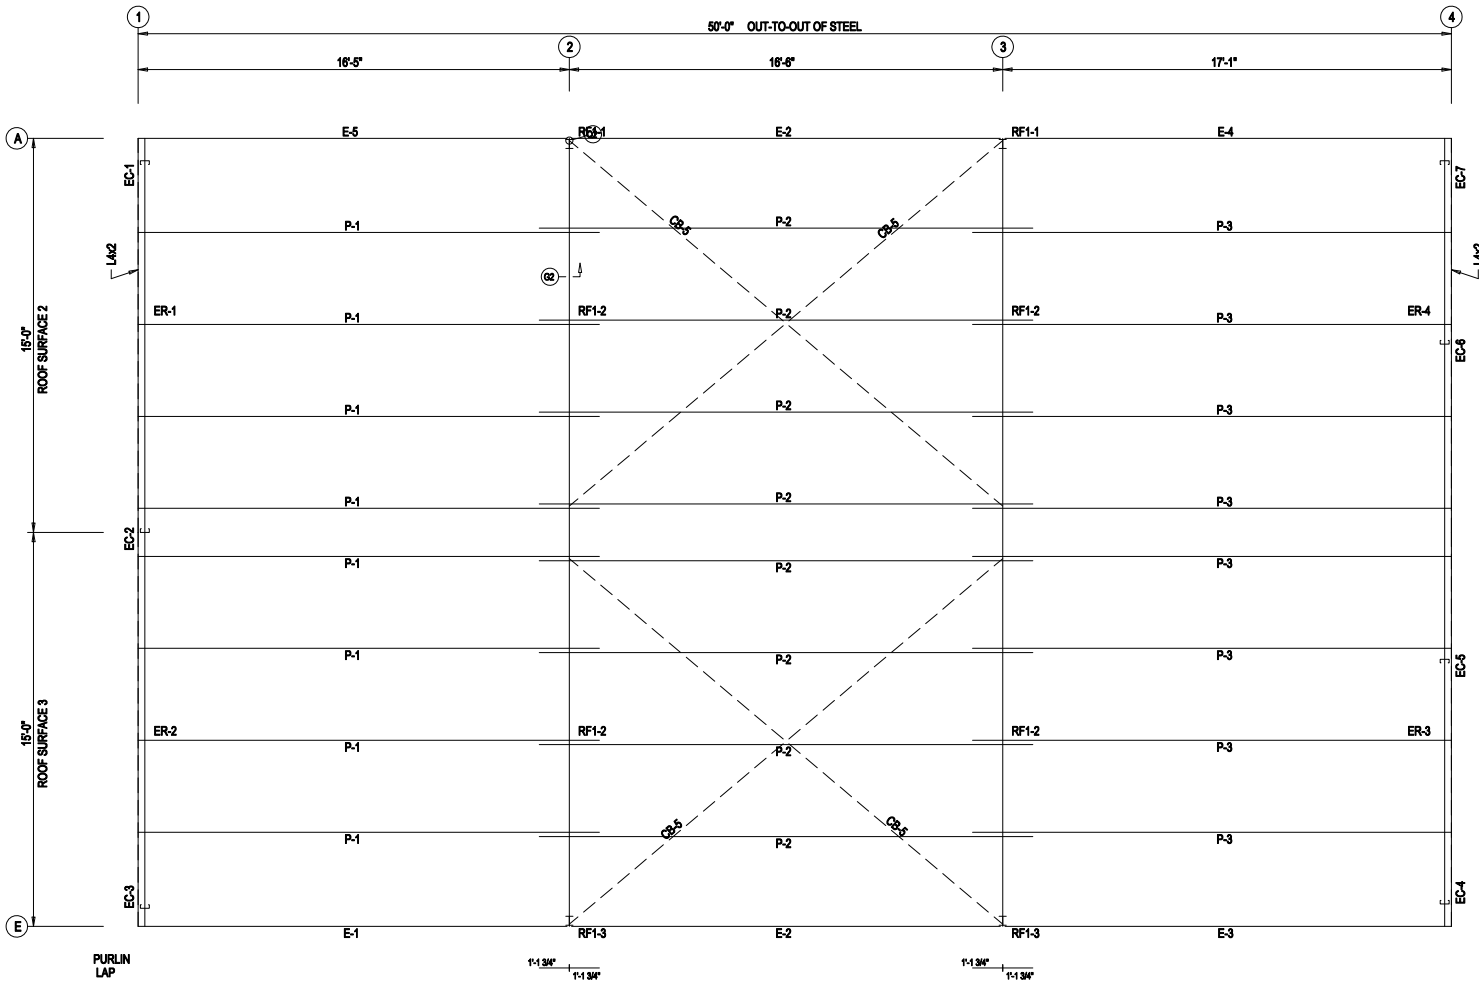

ROOF FRAMING PLAN

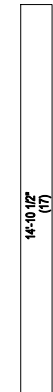


ROOF SHEETING
PANELS: 26 Ga. PR
Galvalume +

ISSUE	DESCRIPTION	DATE	DRN.	CHK.	DES.
A	APPROVAL/PERMIT	01/10/13	DRAF	CHKR	DES



5889 S. Greenwood Plaza Blvd, Ste#300
Greenwood Village, Colorado 80111
PHONE: 800-365-4510
www.armstrongsteel.com

DESCRIPTION			
ROOF FRAMING & SHEETING			
CUSTOMER	DEALER		
END USER	PROJECT		
END USE			
LOCATION			
DES BY:	DES	DATE: 2/25/13	ENG BY: DES
JOB NO:	53168	SCALE: N.T.S.	DWG NO: OF
			DATE: 2/25/13
			ISSUE: A

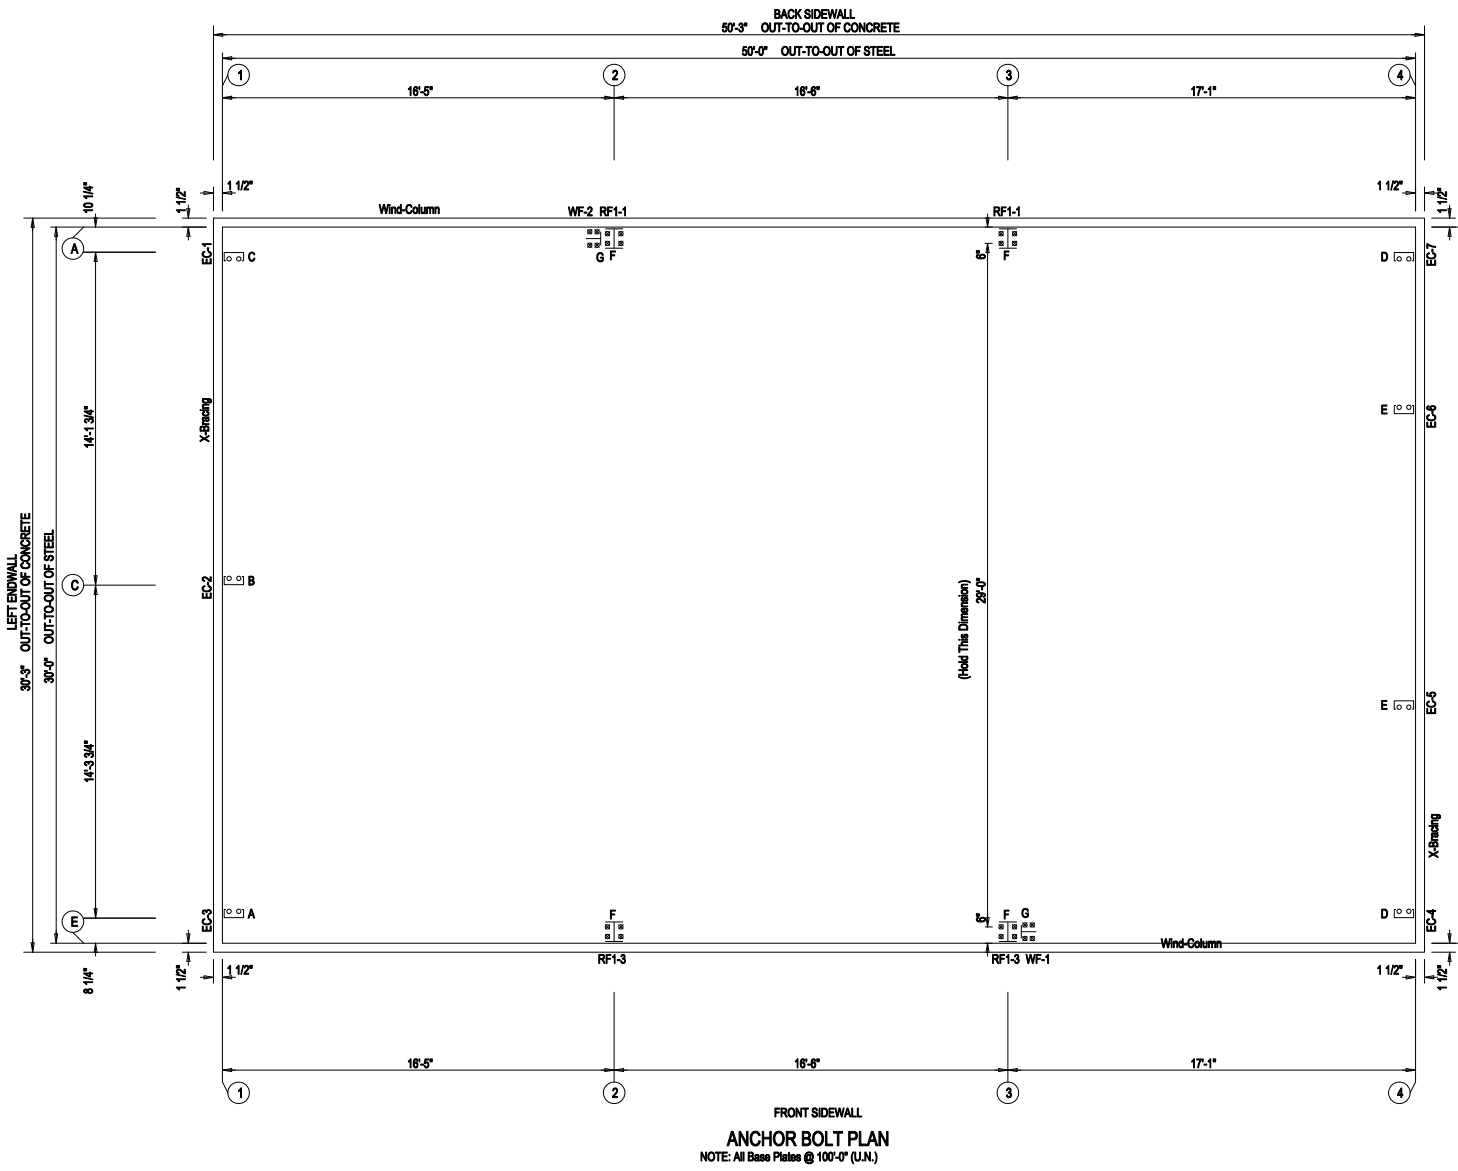

ANCHOR BOLT SUMMARY

Qty	Locate	Dia (in)	Type
14	Endwall	5/8"	A307
16	Frame	1"	A307
8	WindCol	1"	A307

ANCHOR BOLT PLAN
NOTE: All Base Plates @ 100'-0" (U.N.)

ISSUE	DESCRIPTION	DATE	DRN.	CHK.	DES.
A	APPROVAL/PERMIT	01/01/13	DRAF	CHKR	DES



DESCRIPTION	ANCHOR BOLT PLAN & REACTIONS						
CUSTOMER	DEALER						
END USER	PROJECT						
END USE							
LOCATION							
DES BY:	DES	DATE:	2/25/13	END BY:	DES	DATE:	2/25/13
JOB NO.:	53168	SCALE:	N.T.S.	DWG. NO.:	OF	ISSUE:	A

