


NOT TO BE SCALED IF IN DOUBT ASK

REVISION HISTORY		REVISION	DATE
1	FIRST ISSUE	W.W.	17.01.13
2	DRAWING & QUANTITIES UPDATED	R.A.	06.02.13

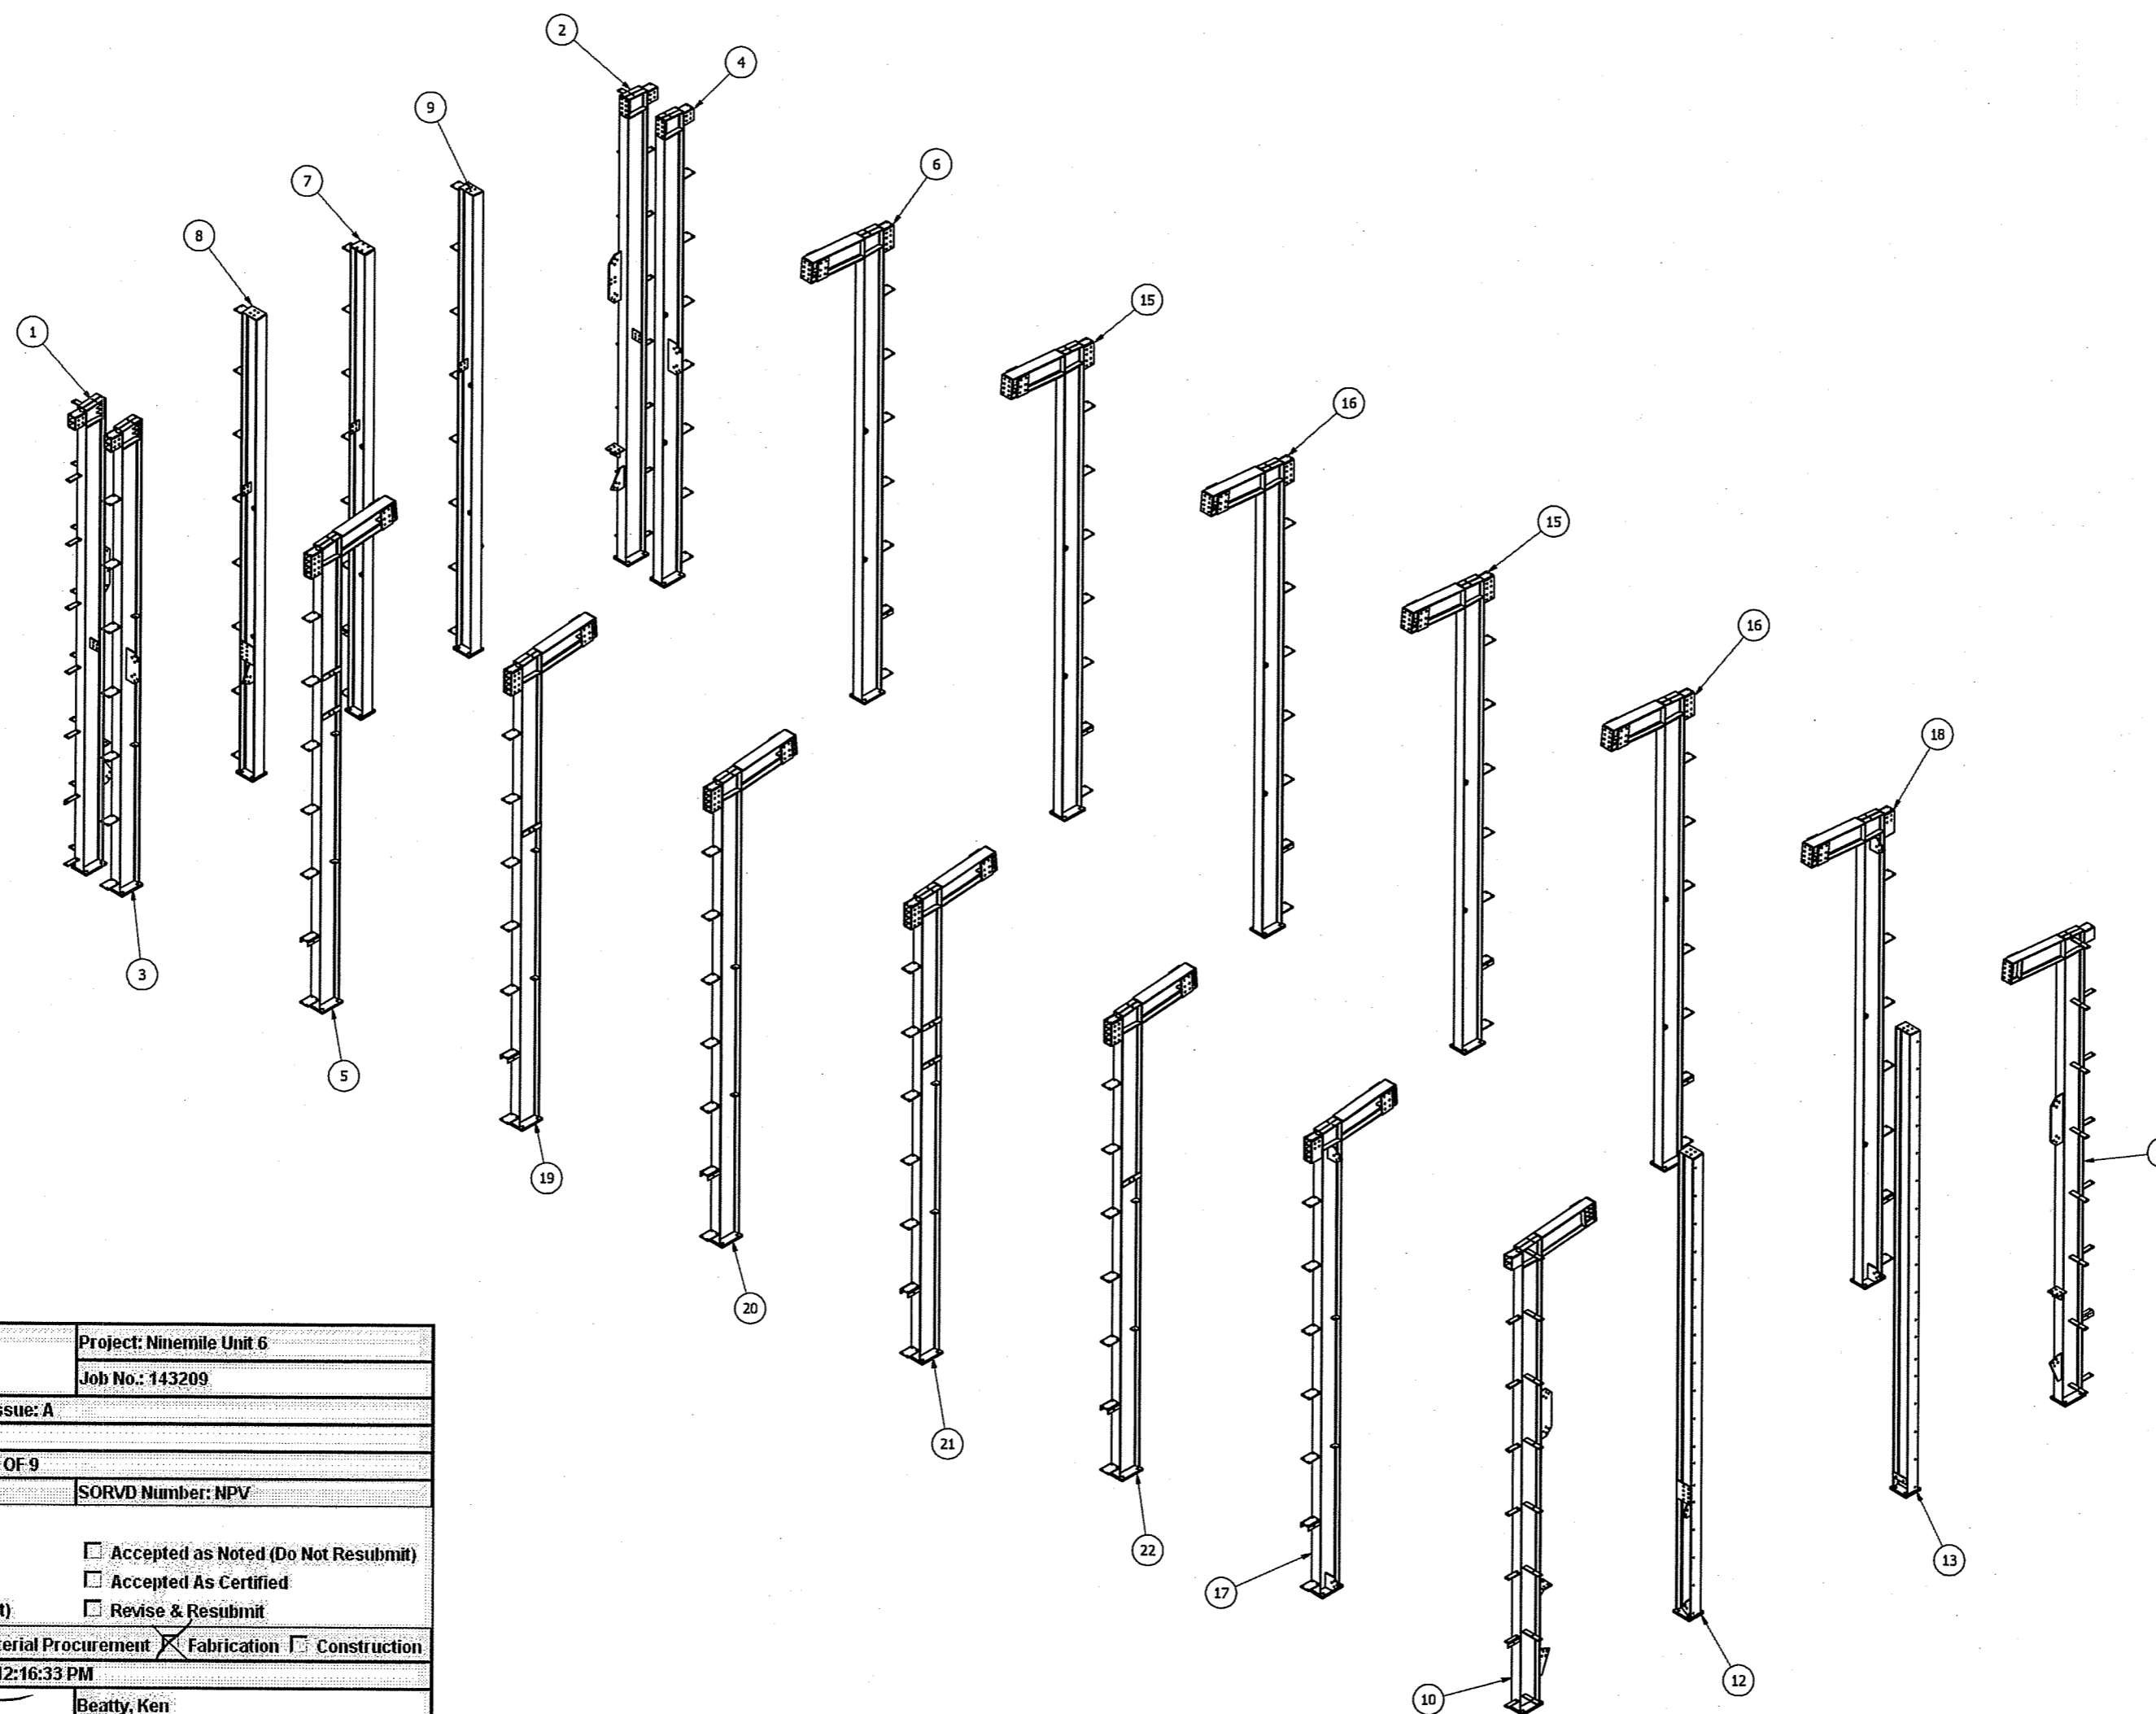

<b>Shaw</b>	Project: Ninemile Unit 6
SSW #: 143209-P610-01-00283 Issue: A	Job No.: 143209
Client #:	
Vendor #: GB00217621 - SHEET 1 OF 9	
Equipment/Tag No.:	SORVD Number: NPV
Review Status:	
<input checked="" type="checkbox"/> For Information	<input type="checkbox"/> Accepted as Noted (Do Not Resubmit)
<input type="checkbox"/> Accepted	<input type="checkbox"/> Accepted As Certified
<input type="checkbox"/> Accepted as Noted (Resubmit)	<input type="checkbox"/> Revise & Resubmit
Released For: <input type="checkbox"/> Design <input type="checkbox"/> Material Procurement <input checked="" type="checkbox"/> Fabrication <input type="checkbox"/> Construction	
Eng Review Due Date: 3/21/2013 12:16:33 PM	
Signed By: <i>K. Beatty</i>	Beatty, Ken
Date: 01/10/13	
THE ACCEPTANCE OF THIS DATA DOES NOT RELIEVE THE (SUB)CONTRACTOR OR SUPPLIER FROM THE OBLIGATION IMPOSED BY THE PURCHASE ORDER (PO) OR (SUB) CONTRACT	

**STAGE 1**  
**ERECT THE COLUMNS AS PER STEELWORK DRAWING GB00211580**  
**THE TORQUE MANAGEMENT VALUE FOR ANCHOR BOLTS IS AS FOLLOWS:**  
 3/4" BOLTS TORQUE VALUE = 83Nm  
 5/8" BOLTS TORQUE VALUE = 42Nm

Dammon Engineering, Inc.  
 554 Old Spanish Trail  
 Slidell, LA 70458

NOTICE: THIS DRAWING IS THE PROPERTY OF AAF LTD AND IS LOANED SUBJECT TO THE CONDITION THAT IT SHALL NOT BE COPIED, LOANED OR SUBMITTED TO OUTSIDE PARTIES FOR EXAMINATION WITHOUT WRITTEN CONSENT

	<b>TITLE</b> ISO BUILD SEQUENCE OF ACOUSTIC ENCLOSURE	
	CLIENT: TOSHIBA PROJECT: NINE MILE USA	DRAWING SIZE - A1 DRAWING REV - 2
TOLERANCES UNLESS OTHERWISE STATED PART AND FABRICATION TOLERANCES TO BE IN ACCORDANCE WITH AAF-LTD'S STANDARD ENGR0030	SCALE: 1:75	FIRST ORDER NUMBER: MX12027
WEIGHTS STATED ON THIS DRAWING ARE FOR AAF-LTD GUIDANCE AND DO NOT FORM THE BASIS OF A CONTRACT BETWEEN AAF-LTD, AND THE SUB-CONTRACTOR	DRAWN BY: W.W. DATE: 03/12/2012	DRAWING NUMBER: GB00217621
	CHECKED BY: R.A. DATE: 17/01/2013	APPROVED BY: S.B. DATE: 21/01/2013