


REVISION HISTORY		REVISION HISTORY	REVISION HISTORY	REVISION HISTORY	REVISION HISTORY
REV	DESCRIPTION	DRAWN BY	CHECKED BY	APPROVED	DATE
1	FIRST ISSUE	W.W	B.H	S.B	17.01.13
2	DRAWING & QUANTITIES UPDATED	R.A	S.B	S.B	06.02.13

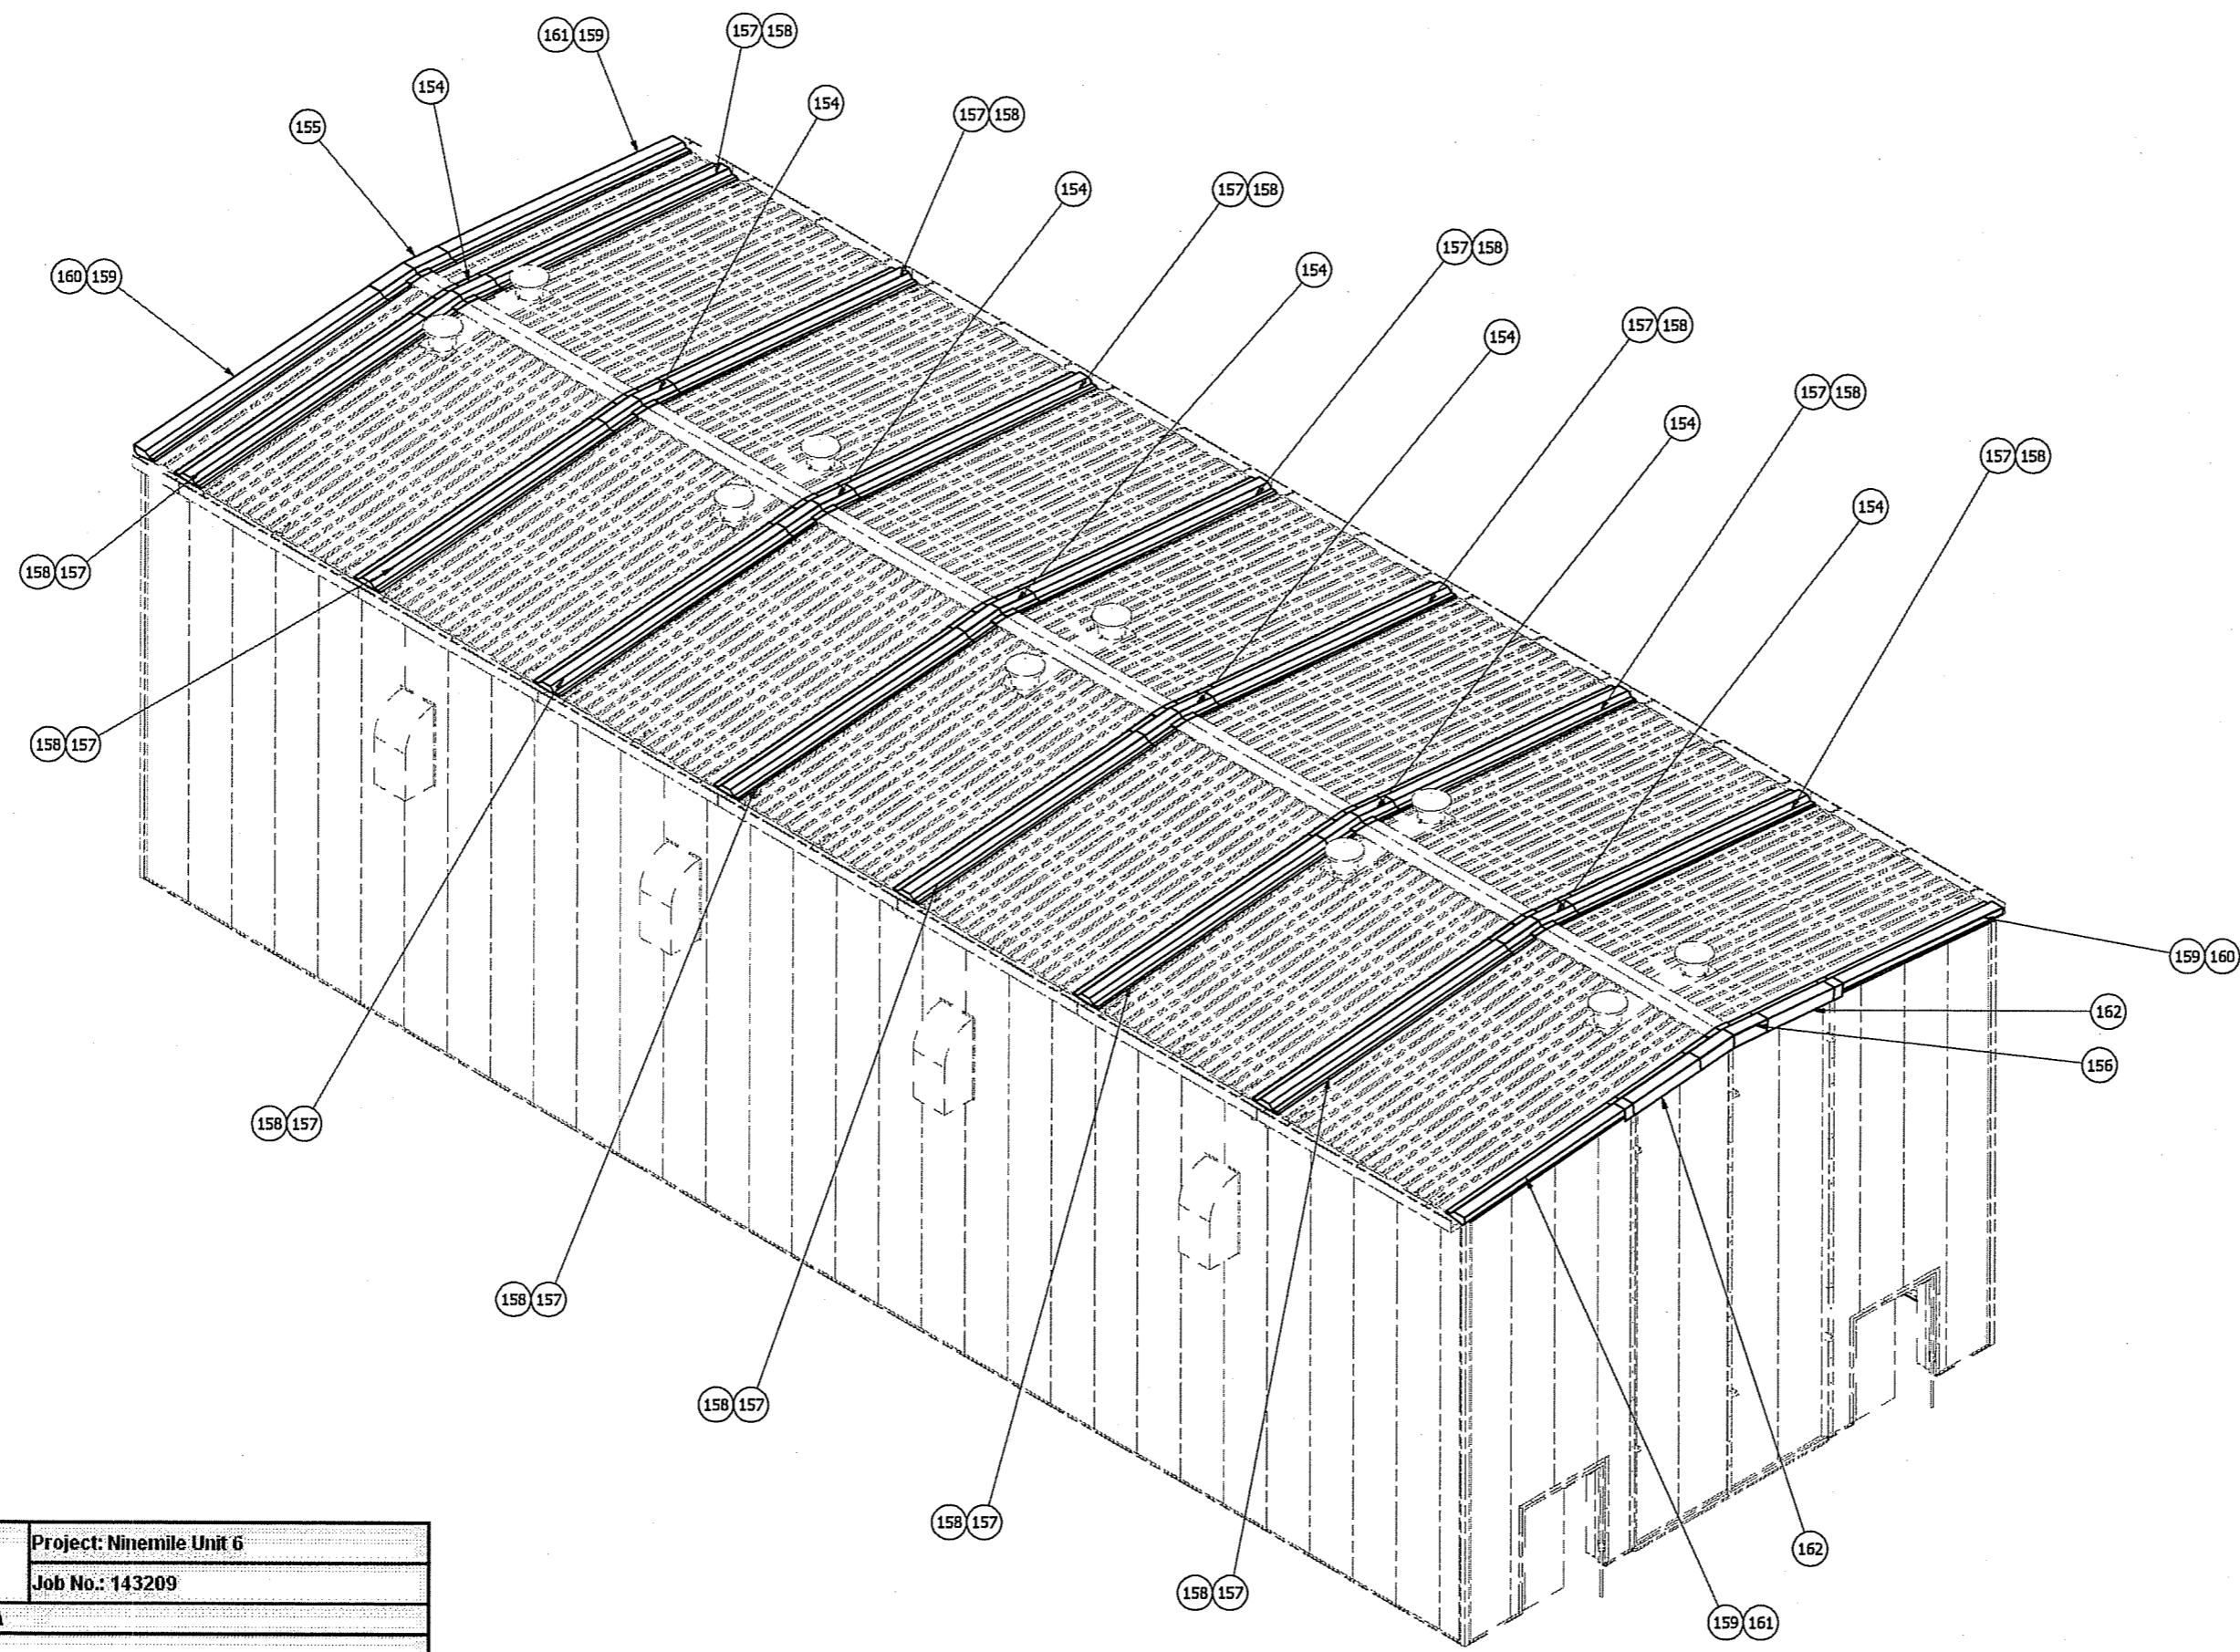

STAGE 10
VIEW SHOWS INSTALLATION OF ROOFING FLASHING

	Project: Ninemile Unit 6
SSW #: 143209-P610-01-00290 Issue: A	Job No.: 143209
Client #:	
Vendor #: GB00217621 - SHEET 8 OF 9	
Equipment/Tag No.:	SORVD Number: NPV
Review Status:	
<input checked="" type="checkbox"/> For Information	<input type="checkbox"/> Accepted as Noted (Do Not Resubmit)
<input type="checkbox"/> Accepted	<input type="checkbox"/> Accepted As Certified
<input type="checkbox"/> Accepted as Noted (Resubmit)	<input type="checkbox"/> Revise & Resubmit
Released For: <input type="checkbox"/> Design <input type="checkbox"/> Material Procurement <input checked="" type="checkbox"/> Fabrication <input type="checkbox"/> Construction	
Eng Review Due Date: 3/22/2013 1:00:00 AM	
Signed By: <i>Ken Beatty</i>	Beatty, Ken
Date: <i>01/13/13</i>	
THE ACCEPTANCE OF THIS DATA DOES NOT RELIEVE THE (SUB)CONTRACTOR OR SUPPLIER FROM THE OBLIGATION IMPOSED BY THE PURCHASE ORDER (PO) OR (SUB) CONTRACT	

ITEM	QTY	PART NUMBER	DESCRIPTION	PCD REMARKS
171	8	GB00215879	FLASHING MARKED 215879-21	
170	8	GB00215879	FLASHING MARKED 215879-20	
169	4	NEW SILENCER		
162	2	GB00215879	FLASHING MARKED 215879-16	
161	2	GB00215879	FLASHING MARKED 215879-15X	
160	2	GB00215879	FLASHING MARKED 215879-15	
159	8	GB00215879	FLASHING MARKED 215879-14	
158	14	GB00215879	FLASHING MARKED 215879-13	
157	30	GB00215879	FLASHING MARKED 215879-12	
156	1	GB00215879	APEX FLASHING MARKED 215879-3	
155	1	GB00215879	APEX FLASHING MARKED 215879-2	
154	7	GB00215879	APEX FLASHING MARKED 215879-1	

NOTICE: THIS DRAWING IS THE PROPERTY OF AAF LTD AND IS LOANED SUBJECT TO THE CONDITION THAT IT SHALL NOT BE COPIED, LOANED OR SUBMITTED TO OUTSIDE PARTIES FOR EXAMINATION WITHOUT WRITTEN CONSENT

FIRST ANGLE PROJECTION

TOLERANCES
UNLESS OTHERWISE STATED PART AND FABRICATION TOLERANCES TO BE IN ACCORDANCE WITH AAF-LTD'S STANDARD ENGRG

WEIGHTS STATED ON THIS DRAWING ARE FOR AAF-LTD GUIDANCE AND DO NOT FORM THE BASIS OF A CONTRACT BETWEEN AAF-LTD AND THE SUB-CONTRACTOR

AAFLTD
Power & Industrial

CLIENT: TOSHIBA
PROJECT: NINE MILE USA

SCALE: 1:75

DRAWN BY: W.W DATE: 03/12/2012

CHECKED BY: R.A DATE: 17/01/2013

APPROVED BY: S.B DATE: 21/01/2013

DRAWING SIZE - A1 DRAWING REV - 2

FIRST ORDER NUMBER: MX12027

DRAWING NUMBER: **GB00217621**

Sheet 8 of 9

Dammon Engineering, Inc.
554 Old Spanish Trail
Slidell, LA 70458