




1 SIDE ELEVATION
1/8"=1'-0"

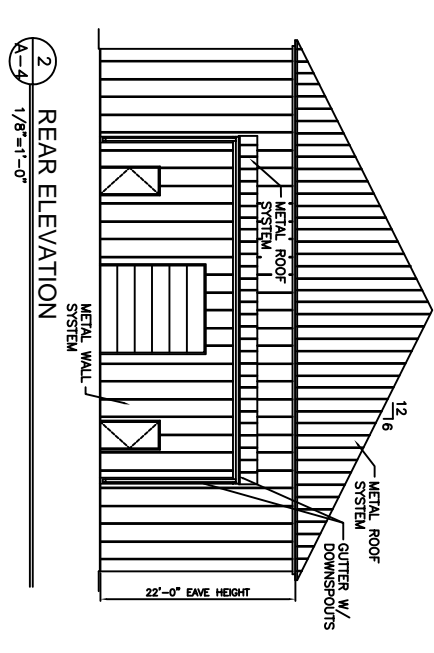

2 REAR ELEVATION
1/8"=1'-0"

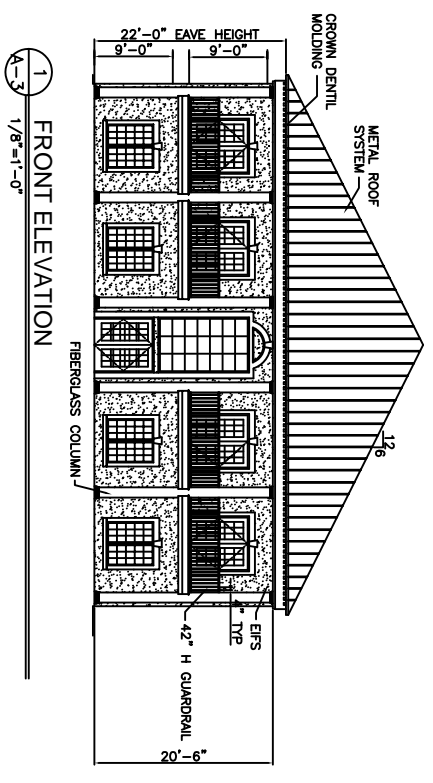

1 FRONT ELEVATION
1/8"=1'-0"

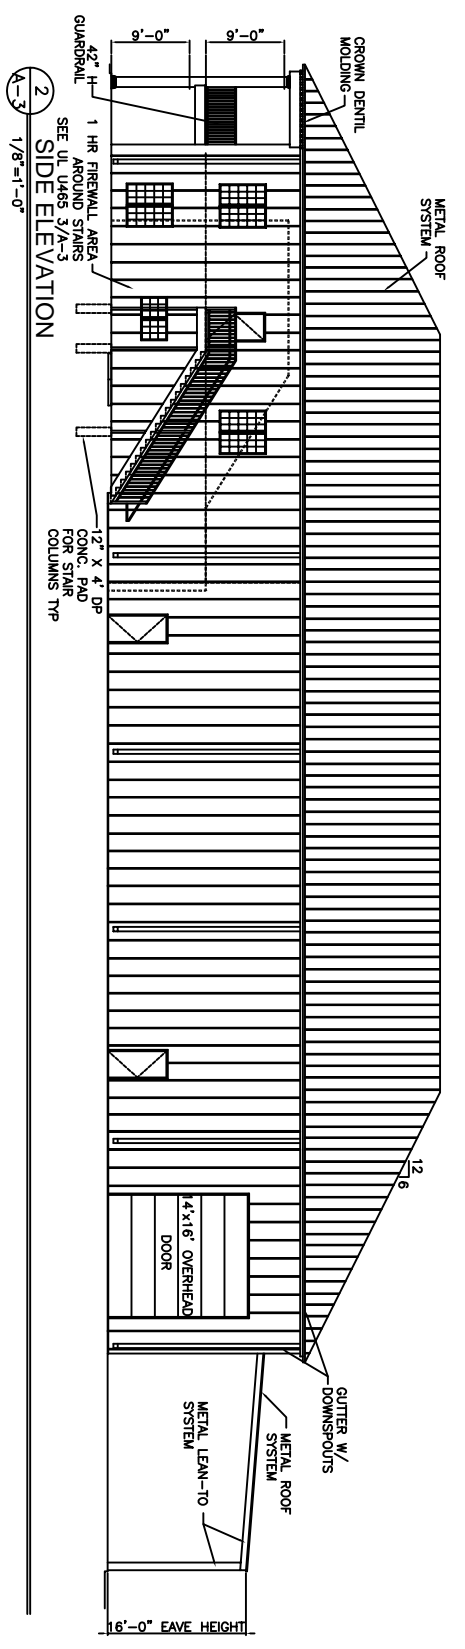

2 SIDE ELEVATION
1/8"=1'-0"