



POOL CROSS-SECTION 1  
SCALE 3/8" = 1'

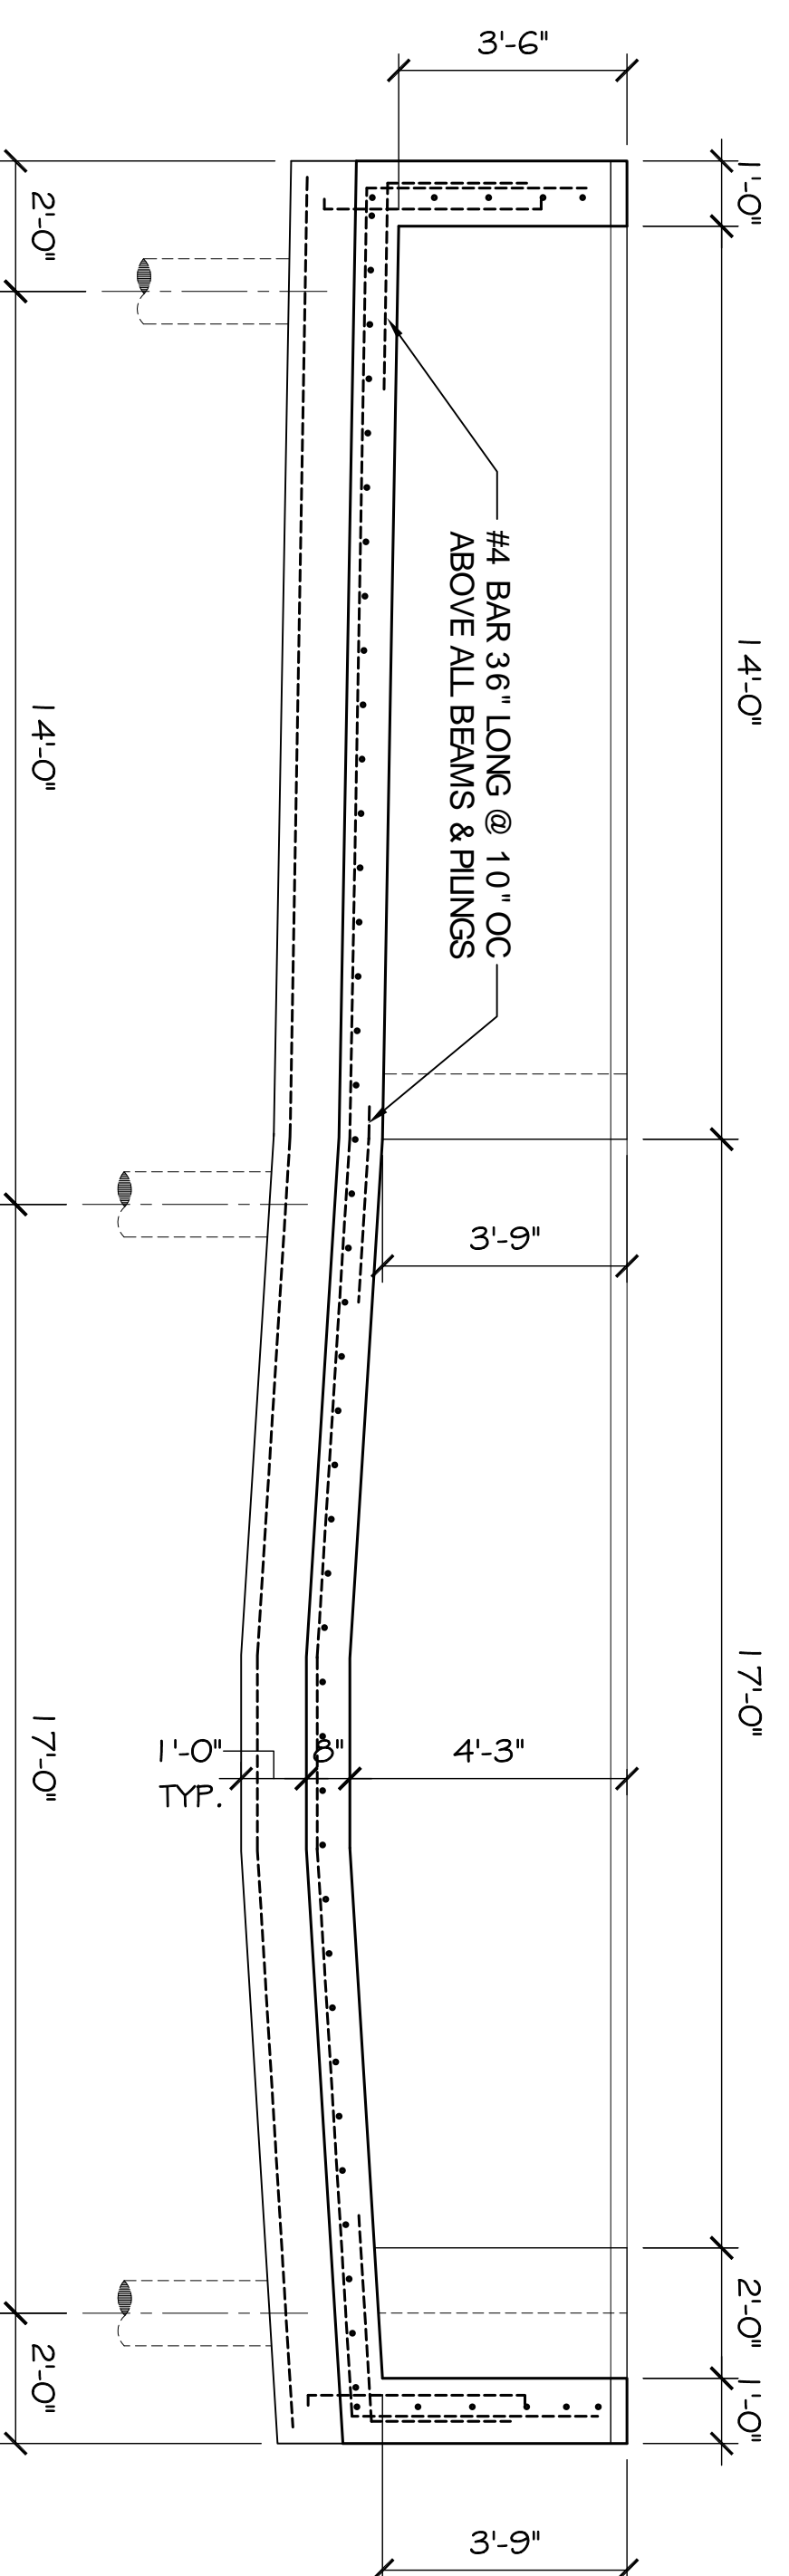

POOL CROSS-SECTION 2  
SCALE 3/8" = 1'

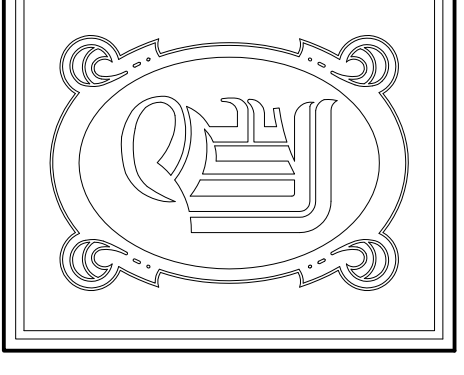

**DAMMON ENGINEERING, INC.**

CHIEF ENGINEER  
EMMETT  
DAMMON, P.E.  
CHIEF ARCHITECT  
ROBERT  
WILTSE

554 OLD SPANISH TRAIL  
SLIDELL, LA. 70458  
OFFICE: 985-649-5632  
FAX: 985-641-5950

WEBSITE:  
WWW.DAMMONENGINEERING.COM  
EMAIL:  
DAMMONENG@BLSOUTH.NET

ARCHITECTURE  
ENGINEERING  
STUDIES  
PLANNING  
INVESTIGATION  
EXPERT WITNESS

**MAGNOLIA PARK APARTMENTS CHALMETTE, LA**

**COX POOLS**  
22656 CANAL RD  
ORANGE BEACH, AL

**POOL SECTIONS**

REV.:

SCALE: AS NOTED

JOB#: 2103C

DATE: 04-15-11

SHEET

S-3

OF