

PARC PLACE

72 APARTMENTS IN CHALMETTE, LOUISIANA

SHEET INDEX

ARCHITECTURAL

01/04/11 COVER INDEX, APPLICABLE CODES, MAP, CONTACTS

01/30/09 1.0 CODE ANALYSIS
02/10/10 1.1 SITE PLAN, TABULATION
02/10/10 1.2 ADDRESS PLAN

02/10/10 2.0 UNIT DOOR/WINDOW SCHEDULE
02/10/10 2.1 UNIT PLAN A1
02/10/10 2.1-HC UNIT PLAN A1- HC
02/10/10 2.2 UNIT PLAN B1
02/10/10 2.2-HC UNIT PLAN B1-HC
02/10/10 2.3 UNIT PLAN C1
02/10/10 2.3-HC UNIT PLAN C1-HC

02/10/10 3.F BUILDING A FORMING PLAN
05/06/09 3.1 BUILDING A FIRST FLOOR PLAN
02/10/10 3.2 BUILDING A SECOND FLOOR PLAN
02/10/10 3.3 BUILDING A ROOF PLAN
02/10/10 3.4 BUILDING A ELEVATION

02/10/10 4.F BUILDING B FORMING PLAN
02/10/10 4.1 BUILDING B FIRST FLOOR PLAN
02/10/10 4.2 BUILDING B SECOND FLOOR PLAN
05/06/09 4.3 BUILDING B THIRD FLOOR PLAN
02/10/10 4.4 BUILDING B ROOF PLAN
02/10/10 4.5 BUILDING B ELEVATION

02/10/10 5.F BUILDING C FORMING PLAN
02/10/10 5.1 BUILDING C FIRST FLOOR PLAN
02/10/10 5.2 BUILDING C SECOND FLOOR PLAN
02/10/10 5.3 BUILDING C ROOF PLAN
02/10/10 5.4 BUILDING C ELEVATION

REMOVED 6.X SERIES NOT USED

05/06/09 7.1 TRASH ENCLOSURE

02/10/10 8.1 TYPICAL STAIR PLAN
02/10/10 8.1a TYPICAL STAIR PLAN
05/06/09 8.2 TYPICAL STAIR SECTION
05/06/09 8.3 TYPICAL STAIR SECTION

02/10/10 9.1 WALL SECTIONS
02/10/10 9.2 WALL SECTIONS
02/10/10 9.3 WALL SECTIONS
02/10/10 9.4 WALL SECTIONS
05/06/09 9.5 WALL SECTIONS

02/10/10 10.1 DETAILS
02/10/10 10.2 DETAILS
02/10/10 10.3 DETAILS
02/10/10 10.4 DETAILS

02/10/10 11.0 LEASING CENTER WINDOW/DOOR SCHEDULE
02/10/10 11.F LEASING CENTER FORMING PLAN
02/10/10 11.1 LEASING CENTER FLOOR PLAN
02/10/10 11.2 LEASING CENTER ROOF PLAN
02/10/10 11.3 LEASING CENTER INTERIOR ELEVATION
02/10/10 11.4 LEASING CENTER ELEVATIONS
02/10/10 11.5 LEASING CENTER ELEVATIONS

02/10/10 11.6 LEASING CENTER MAIL
05/06/09 11.7 LEASING CENTER WALL SECTIONS
05/06/09 11.8 LEASING CENTER WALL SECTIONS
02/10/10 11.9 LEASING CENTER WALL SECTIONS
05/06/09 11.10 LEASING CENTER DETAILS
05/06/09 11.11 LEASING CENTER DETAILS
05/06/09 11.12 LEASING CENTER DETAILS

01/30/09 FHA-1 ACCESSIBILITY DETAILS
01/30/09 ANSI-1 ANSI TYPE 'A' UNITS
01/30/09 ANSI-2 ANSI TYPE 'A' UNITS
01/30/09 ANSI-3 ANSI TYPE 'B' UNITS
05/06/09 FP-1 FIRE PROTECTION
01/30/09 FP-2 FIRE PROTECTION
01/30/09 FP-3 FIRE PROTECTION
02/10/10 WP-1 WEATHER PROOFING DETAILS
02/10/10 WP-2 WEATHER PROOFING DETAILS
02/10/10 WP-3 WEATHER PROOFING DETAILS
01/30/09 COMRES-1 COM/ RES CHECK
01/30/09 COMRES-2 COM/ RES CHECK

CIVIL

02/18/10 C.1 GEOMETRIC PLAN
02/18/10 C.2 DRAINAGE AND GRADING PLAN
12/21/09 C.2B DRAINAGE AND GRADING PLAN
01/20/10 C.3 SEWER AND WATER PLAN
02/18/10 C.4 PAVING JOINT LAYOUT PLAN
02/18/10 C.5 STORM WATER POLLUTION PREVENTION PLAN
01/30/09 C.6 TYPICAL DETAILS
08/25/09 C.7 TYPICAL DETAILS

STRUCTURAL

02/11/09 S0.00 COVER SHEETS
02/11/09 S1.01 FOUNDATION PLAN BUILDING A
02/11/09 S1.02 FOUNDATION PLAN BUILDING B
02/11/09 S1.03 FOUNDATION PLAN BUILDING C
05/06/09 S4.01 2ND FLOOR FRAMING PLAN BUILDING A
STUD LAYOUT PLAN BUILDING A
05/06/09 S4.02 2ND FLOOR FRAMING PLAN BUILDING B
STUD LAYOUT PLAN BUILDING B
05/06/09 S4.02A 3RD FLOOR FRAMING PLAN BUILDING B
STUD LAYOUT PLAN BUILDING B
05/06/09 S4.03 2ND FLOOR FRAMING PLAN BUILDING C
STUD LAYOUT PLAN BUILDING C
02/11/09 S5.01 BRACING PLAN BUILDING A
02/11/09 S5.02 BRACING PLAN BUILDING B
02/11/09 S5.03 BRACING PLAN BUILDING C
02/11/09 S6.01 ROOF FRAMING PLAN BUILDING A
02/11/09 S6.02 ROOF FRAMING PLAN BUILDING B
02/11/09 S6.03 ROOF FRAMING PLAN BUILDING C
02/11/09 S7.01 FOUNDATION DETAILS
02/11/09 S8.10 FLOOR FRAMING DETAILS
02/11/09 S8.11 FLOOR FRAMING DETAILS
02/11/09 S8.12 UPLIFT DETAILS
02/11/09 S8.13 UPLIFT DETAILS
02/11/09 S8.20 NEW HYBRID FLOOR FRAMING SYSTEM
02/11/09 S8.21 NEW HYBRID FLOOR FRAMING SYSTEM
02/11/09 S8.50 ROOF DETAILS
02/11/09 S8.51 ROOF DETAILS
02/11/09 S8.52 ROOF DETAILS

LANDSCAPE

02/11/09 S8.60 ROOF STRAPPING DETAILS
02/11/09 S9.01 CONCRETE SPECIFICATIONS
02/11/09 S9.01A AUGER - CAST PILE SPECIFICATIONS
02/11/09 S9.02 GENERAL SPECIFICATIONS
02/11/09 S9.03 GENERAL SPECIFICATIONS
02/11/09 S9.04 GENERAL SPECIFICATIONS
02/11/09 S9.05 SHEAR WALL SPECIFICATIONS
02/11/09 S10.01 TRASH ENCLOSURE
02/11/09 SC1.01 FOUNDATION PLAN CLUBHOUSE
02/11/09 SC3.01 STUD LAYOUT PLAN CLUBHOUSE
02/11/09 SC5.01 BRACING PLAN CLUBHOUSE
02/11/09 SC6.01 ROOF FRAMING PLAN CLUBHOUSE

MEP

01/30/09 MP-000 MECHANICAL/PLUMBING NOTES
02/10/10 MP-101 SITE PLAN MECH/PLBG
05/06/09 MP-201 BLDG A - 1ST AND 2ND FLOOR MECHANICAL
05/06/09 MP-202 BLDG B - 1ST AND 2ND FLOOR MECHANICAL
05/06/09 MP-203 BLDG B - 3RD FLOOR MECHANICAL
05/06/09 MP-204 BLDG C - 1ST AND 2ND FLOOR MECHANICAL
02/10/10 M-301 UNITS A1, A1-HC, B2, & B2-HC MECHANICAL
01/30/09 M-302 UNITS C1 & C1-HC MECHANICAL
02/10/10 M-401 CLUB - MECHANICAL PLAN
02/10/10 M-501 MECHANICAL SCHEDULES
01/30/09 M-502 MECHANICAL DETAILS
01/30/09 M-503 DRYER VENT DETAILS

01/30/09 E-000 ELECTRICAL GENERAL NOTES

02/10/10 E-101 SITE PLAN - POWER
01/30/09 E-102 SITE PLAN - PHOTOMETRIC
01/30/09 E-201 BLDG A - 1ST AND 2ND FLOOR ELECTRICAL
05/06/09 E-202 BLDG B - 1ST AND 2ND FLOOR ELECTRICAL
01/30/09 E-203 BLDG B - 3RD FLOOR ELECTRICAL
05/06/09 E-204 BLDG C - 1ST AND 2ND FLOOR ELECTRICAL

02/10/10 E-301 UNITS A1, A1-HC, B2, & B2-HC ELECTRICAL
02/10/10 E-302 UNITS C1 & C1-HC ELECTRICAL

02/10/10 E-401 CLUB - LIGHTING PLAN
02/10/10 E-402 CLUB - POWER PLAN

01/30/09 E-501 ELECTRICAL LOAD ANALYSES
05/06/09 E-502 ELECTRICAL RISERS
02/10/10 E-503 BUILDING FIXTURE SCHEDULES AND UNIT PANELS
02/10/10 E-504 PANEL SCHEDULES

02/10/10 P-301 UNITS A1, A2, & A2-HC PLUMBING
02/10/10 P-302 UNITS B1, B1-HC, B1 ALT, & B2 PLUMBING

02/10/10 P-401 CLUB - PLUMBING PLAN

02/10/10 P-501 PLUMBING SCHEDULES & DETAILS
05/06/09 P-502 PLUMBING RISERS
05/06/09 P-503 PLUMBING RISERS


CODE OF ORDINANCES

THE ST. BERNARD PARISH BUILDING CODE UNDER:
TITLE 55 OF THE STATE OF LOUISIANA CONSISTING OF:
2006 INTERNATIONAL BUILDING CODE
NATIONAL ELECTRIC CODE
ST. BERNARD PARISH PLUMBING CODE
ST. BERNARD PARISH MECHANICAL CODE

LATEST REVISION DATE

03/18/09	COORDINATION	
04/01/09	FIRE MARSHAL COMMENTS	
05/06/09	CITY COMMENTS	
05/06/09	COORDINATION	
09/16/09	LOCAL FIRE MARSHAL REVIEW	
02/10/10	CLIENT COMMENTS	
01/04/11	COORDINATION	

LOCATION CHALMETTE, LOUISIANA

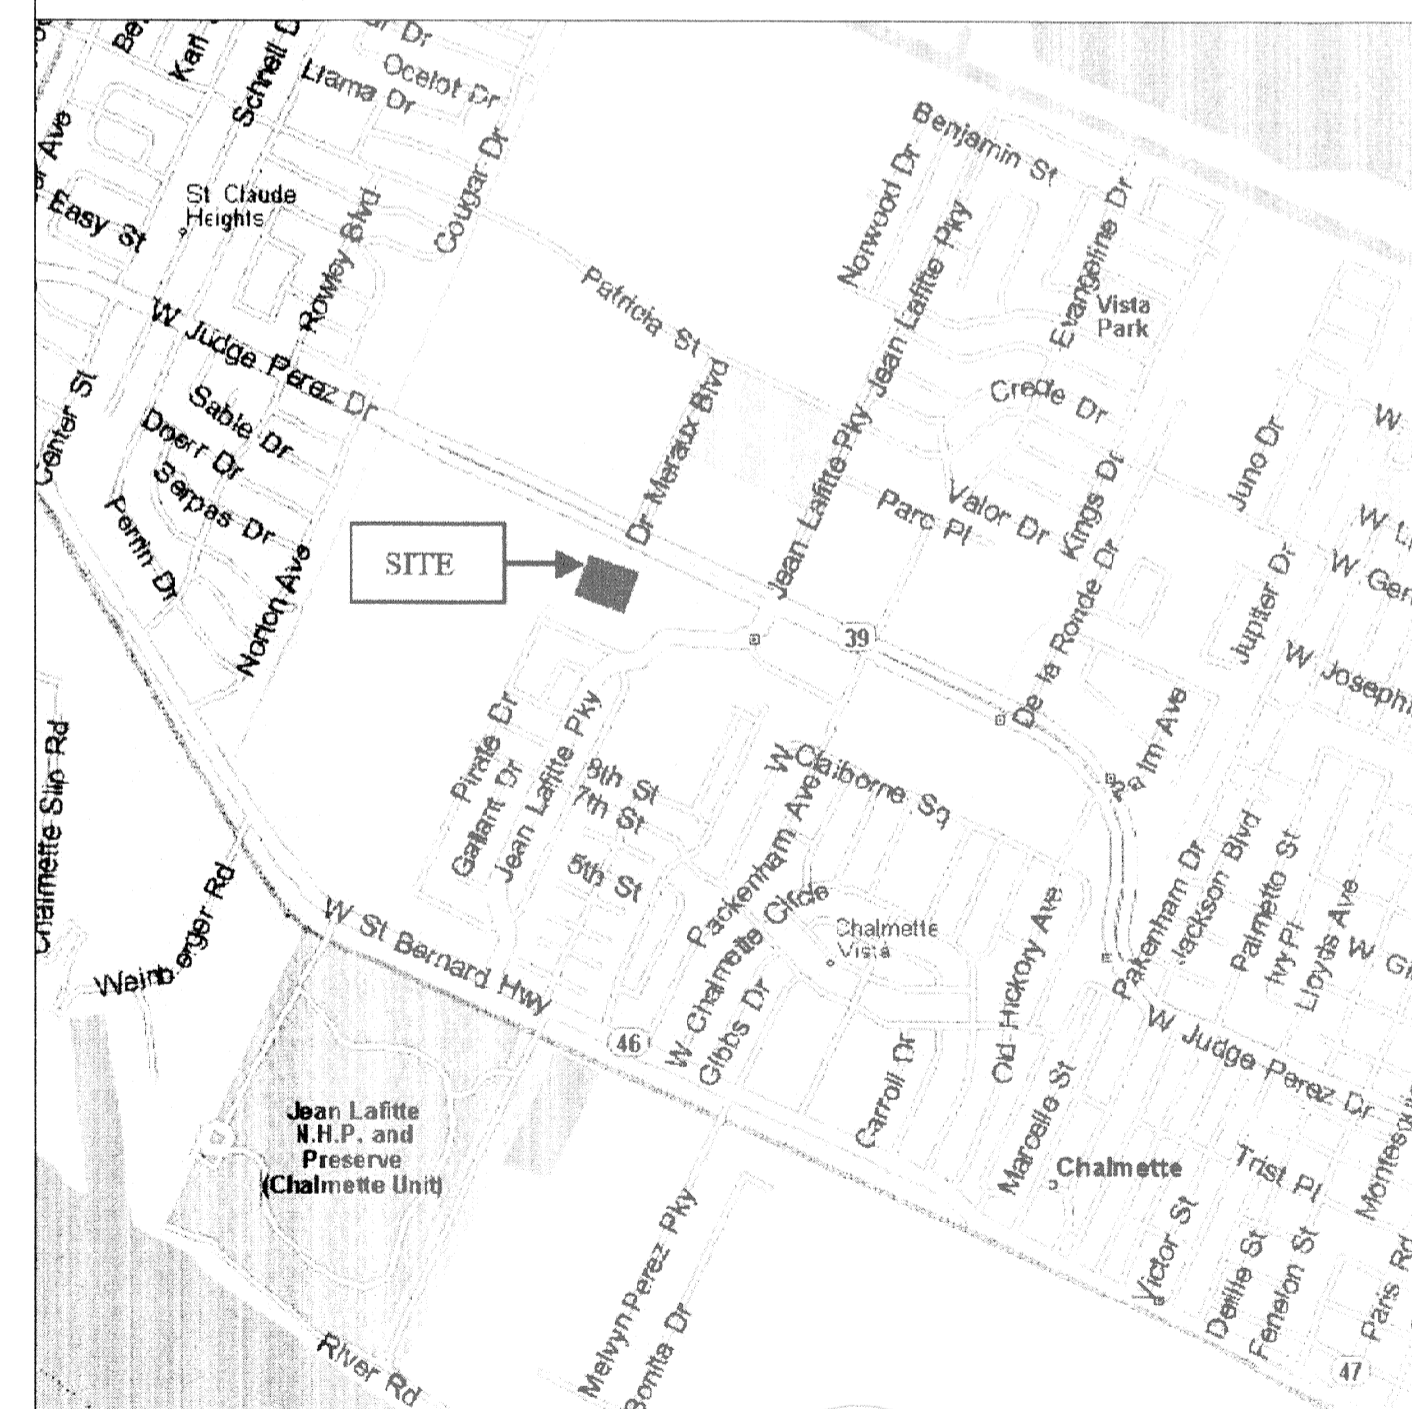

PROJECT CONTACT INFORMATION:

DEVELOPER:
PROVIDENT REALTY ADVISORS
975 ONE LINCOLN CENTRE
5400 LBJ FREEWAY
DALLAS, TX 75240
V-972-239-8500 F-972-239-8373
MATT HARRIS

ARCHITECT:
BEELER GUEST OWENS ARCHITECTS INC.
4144 N. CENTRAL EXPWY, #855
DALLAS, TEXAS 75204
V-214-520-8878 F-214-824-5422
JARON DAILY

LANDSCAPE ARCHITECT:
ENVIRO DESIGN
7424 GREENVILLE
SUITE 200
DALLAS, TX 75231
V-214-987-3010 F-214-987-3015
DICK ARTHUR

MEP ENGINEER:
PHA CONSULTING ENGINEERS, INC.
1202 RICHARDSON DRIVE
SUITE 304
RICHARDSON, TEXAS 75080
V-972-235-2192 F-972-235-4604
PERRY HESCOCK

STRUCTURAL ENGINEER:
SCA CONSULTING ENGINEERS
12511 EMILY COURT
SUGAR LAND, TX 77478
V-713-779-7252 F-713-779-1173
ADAM LAW

CIVIL ENGINEER:
KELLY MCHUGH
845 GALVEZ ST.
MANDEVILLE, LA 70448
V-985-626-5611 F-985-626-5033
STEPHEN CHANDLER

