



**1 LATITUDINAL CROSS SECTION**  
 PL-1.1 SCALE: 1/2" = 1'-0"

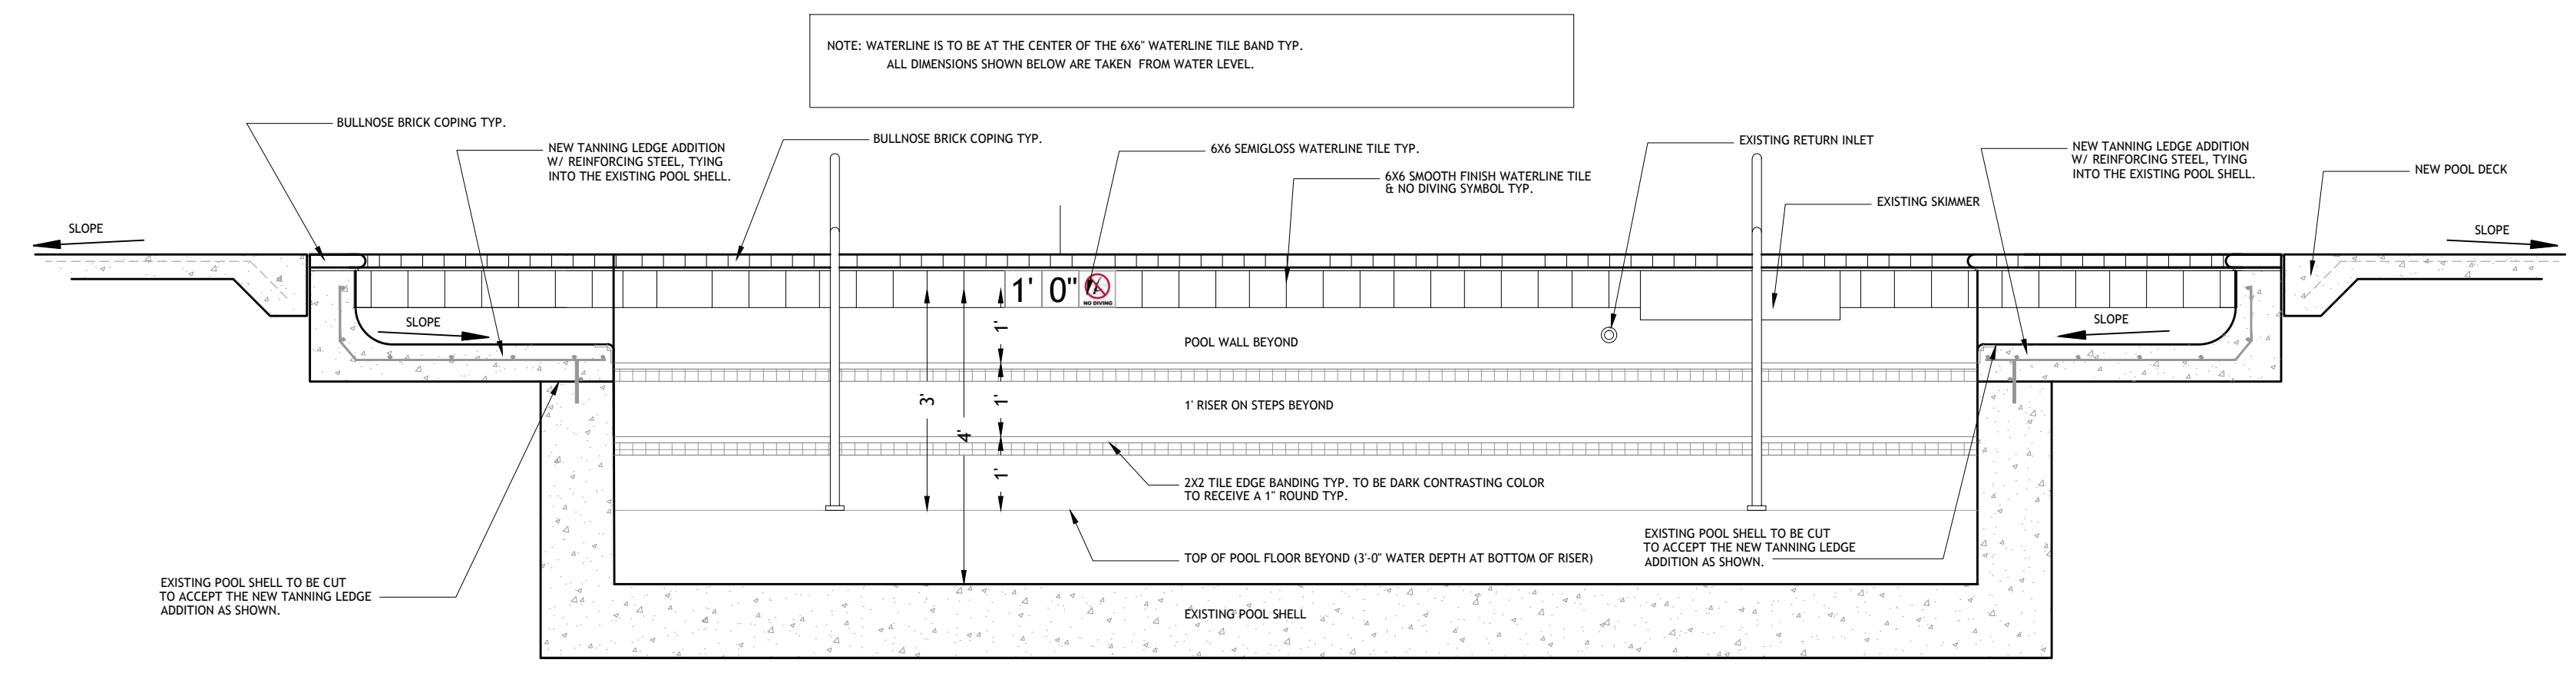

**2 LONGITUDINAL CROSS SECTION**  
 PL-1.1 SCALE: 1/2" = 1'-0"

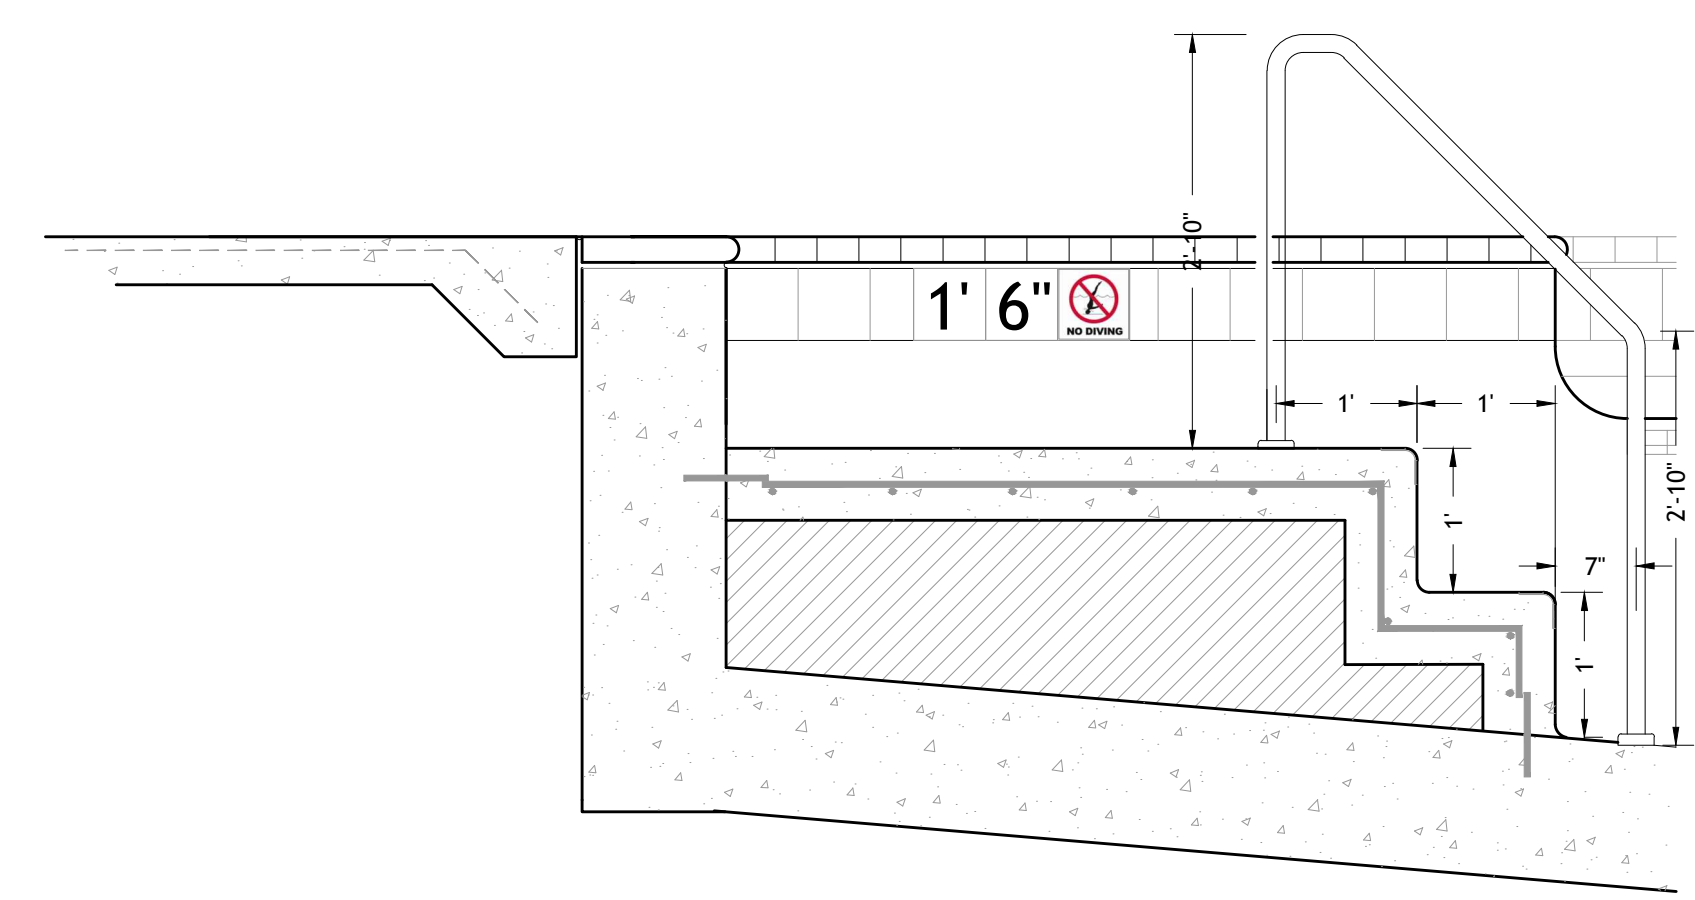

**3 STAIR - TREAD - HANDRAIL DETAIL**  
 PL-1.1 SCALE: 3/4" = 1'-0"



894 ROBERT BOULEVARD  
 SLIDELL, LOUISIANA 70458  
 PH. 985-643-2427  
 FAX. 985-643-2691  
 RROTOLO@ROTOLOCONSULTANTS.COM

**LAKE VILLA APARTMENT  
 POOL RENOVATION**  
 LAKE AVENUE  
 METAIRIE, LA.

Copyright 2015 Rotolo Consultants Inc.  
 These drawings or parts thereof, may not be reproduced in any form, by any method, for any purpose, without prior written consent from Rotolo Consultants Inc.  
 Contact: Rod Rotolo 985-643-2427  
 Project No: 82-14080-LA

Revisions:		
No.	Date:	Description:
01	5-19-2015	REV. PER BOH LTR

Date: 3/17/2015  
 Drawn: TJH  
 Checked: MR  
 Sheet Title:

**POOL  
 CROSS  
 SECTIONS**

Drawing No.

**PL-1.1**

Sheet No.  
 3 of 5

