

SPRINGS AT FREMAUX TOWN CENTER

FREMAUX TOWN CENTER SLIDELL, LOUISIANA ST. TAMMANY PARISH

UTILITY AND GOVERNING AUTHORITIES CONTACT LIST:

TELEPHONE:

AT&T
72337 Industry Park
Covington, LA 70435
Contact: Mr. Wayne Stein
Telephone: (985)-867-1269
e-mail: ws7675@bellsouth.com

ELECTRIC:

CLECO
2900 E. Causeway Approach Suite C
Mandeville, LA 70448
Contact: Mr. John R. Murchison
Telephone: (985)-624-3233
e-mail: john.murchison@cleco.com

CABLE:

Charter Communications
60097 Highway 11
Slidell, LA 70458
Contact: Mr. Kevin David
Telephone: (985)-285-4702
email: kevin.david@charter.com

GAS:

Atmos
663 Brownswitch Ste 1
Slidell, LA 70458
Contact: Mr. Joe Riehlmann
Telephone: (985)-649-7188
email: joseph.riehlmann@atmosenergy.com

WATER/SEWER:

City of Slidell, Public Operations Department
1325 Bayou Lane
Slidell, LA 70458
Contact: Mr. Mike Noto
Telephone: (985)-646-4330
email: mnoto@cityofslidell.org

BUILDING INSPECTOR:

City of Slidell, Department of Building Safety
2055 Second Street
Slidell, LA 70458
Contact: Mr. Joe France
Telephone: (985)-646-4324
email: jfrance@cityofslidell.org

DIRECTOR OF PLANNING:


City of Slidell, Planning Director
250 Bouscaren Street, Suite 203
Slidell, LA 70458
Contact: Mrs. Tara Ingram-Hunter
Telephone: (985)-646-4320
email: t Ingram-hunter@cityofslidell.org

CITY ENGINEER:

City of Slidell, Engineering Department
250 Bouscaren Street, Suite 203
Slidell, LA 70458
Contact: Mrs. Donna O'Dell, P.E.
Telephone: (985)-646-4270
email: dodell@cityofslidell.org

FIRE DEPARTMENT:

St. Tammany Fire Protection District #1
Headquarters/Administration
1358 Corporate Square
Slidell, LA 70458
Office: (985) 649-3665
Fax: (985) 646-4865

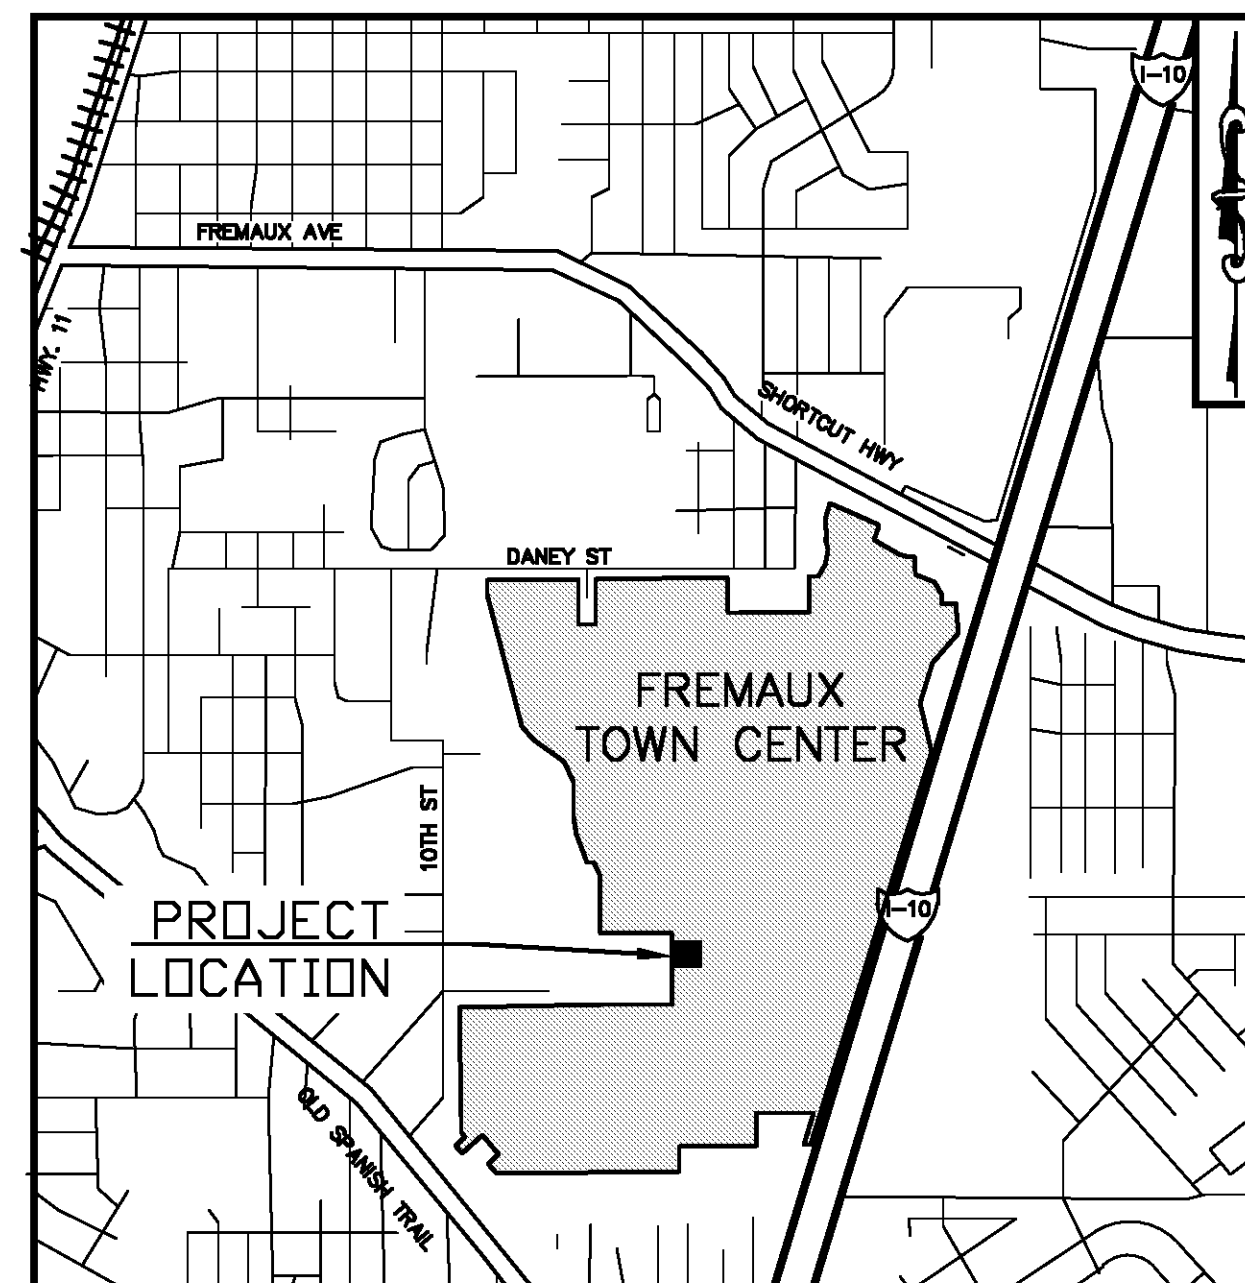

SITE LOCATION MAP

N.T.S.


DDG PROJECT # 14-248

SHEET INDEX

1. C-0.....	COVER SHEET
2. C-1.....	GENERAL NOTES
3. C-2.....	EASEMENT PLAN
4. C-3.0.....	OVERALL SITE PLAN
5. C-3.1.....	SITE PLAN SECTION 1
6. C-3.2.....	SITE PLAN SECTION 2
7. C-3.3.....	SITE PLAN SECTION 3
8. C-3.4.....	SITE PLAN SECTION 4
9. C-3.5.....	SITE PLAN SECTION 5
10. C-3.6.....	SITE PLAN SECTION 6
11. C-4.0.....	GRADING PLAN OVERALL
12. C-4.1.....	GRADING PLAN SECTION 1
13. C-4.2.....	GRADING PLAN SECTION 2
14. C-4.3.....	GRADING PLAN SECTION 3
15. C-4.4.....	GRADING PLAN SECTION 4
16. C-4.5.....	GRADING PLAN SECTION 5
17. C-4.6.....	GRADING PLAN SECTION 6
18. C-5.1.....	STORM PROFILE SHEET 1
19. C-5.2.....	STORM PROFILE SHEET 2
20. C-5.3.....	STORM PROFILE SHEET 3
21. C-6.0.....	UTILITY PLAN OVERALL
22. C-6.1.....	UTILITY PLAN SECTION 1
23. C-6.2.....	UTILITY PLAN SECTION 2
24. C-6.3.....	UTILITY PLAN SECTION 3
25. C-6.4.....	UTILITY PLAN SECTION 4
26. C-6.5.....	UTILITY PLAN SECTION 5
27. C-6.6.....	UTILITY PLAN SECTION 6
28. C-6.7.....	UTILITY PLAN SECTION 7
29. C-6.8.....	UTILITY PLAN SECTION 8
30. C-7.1.....	SANITARY PROFILE SHEET 1
31. C-7.2.....	SANITARY PROFILE SHEET 2
32. C-8.1.....	EROSION CONTROL PLAN SECTION 1
33. C-8.2.....	EROSION CONTROL PLAN SECTION 2
34. C-9.1.....	TURN LANE
35. D-1.....	DETAIL SHEET
36. D-2.....	DETAIL SHEET
37. D-3.....	DETAIL SHEET
38. D-4.....	DETAIL SHEET
39. D-5.....	DETAIL SHEET
40. D-6.....	DETAIL SHEET
41. L-1.1.....	LANDSCAPE PLAN
42. L-1.2.....	LANDSCAPE PLAN

PROJECT NOTES:

1. THIS PROJECT IS BEING CONSTRUCTED WITHIN THE BOUNDARIES OF THE CITY OF SLIDELL.
2. THE CONTRACTOR SHALL ENSURE THAT ALL GOVERNMENTAL REQUIRED INSPECTIONS, ALONG WITH THOSE REQUIRED BY PRIVATE UTILITIES, ARE PERFORMED PRIOR TO TURNING THE BUILDING OVER.
3. THE SITEWORK FOR THIS PROJECT SHALL MEET OR EXCEED SITEWORK RECOMMENDATIONS SET FORTH IN THE GEOTECHNICAL REPORTS PREPARED BY STRATUM ENGINEERING, LLC OR THE SITEWORK SPECIFICATIONS FOR CITY OF SLIDELL, WHICHEVER IS MORE STRINGENT.

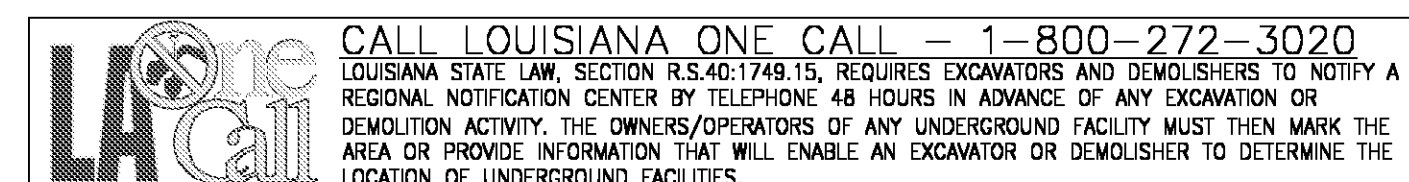

REVISION	BY

DDG
DUPLANTIS DESIGN GROUP, PC
CIVIL ENGINEERING ARCHITECTURE
34 LOUIS PRIMA DRIVE COVINGTON, LA 70433
WWW.DDGPC.COM PHONE: 985-249-6860 FAX: 985-249-6190
THIBODAUX | COVINGTON | HOUSTON | BATON ROUGE | HOUMA

PROGRESS SET - FOR REVIEW ONLY
Issued 07/08/14
These documents are for Design Review and not intended for construction. They were prepared by, or under the supervision of, Douglas E. Barillieux, P.E., #34541, Duplantis Design Group, PC.

SPRINGS AT FREMAUX TOWN CENTER
SLIDELL, LOUISIANA
ST. TAMMANY PARISH
FOR CONTINENTAL 294 FUND LLC
MEMONEE FALLS, WI

DRAWN DGS
CHECKED DEB
ISSUED DATE 8/23/14
ISSUED FOR PERMITTING
PROJECT NO. 14-248
FILE 14-248 C-0 COVER
SHEET C-0