





ALL SIGNS SHALL COMPLY WITH U.S. DEPARTMENT OF TRANSPORTATION, FEDERAL HIGHWAY ADMINISTRATION'S "MANUAL ON UNIFORM TRAFFIC CONTROL DEVICES", LOCAL CODES AND AS SPECIFIED. MOUNT SIGNS TO POST IN ACCORDANCE WITH MANUFACTURER'S INSTRUCTIONS.

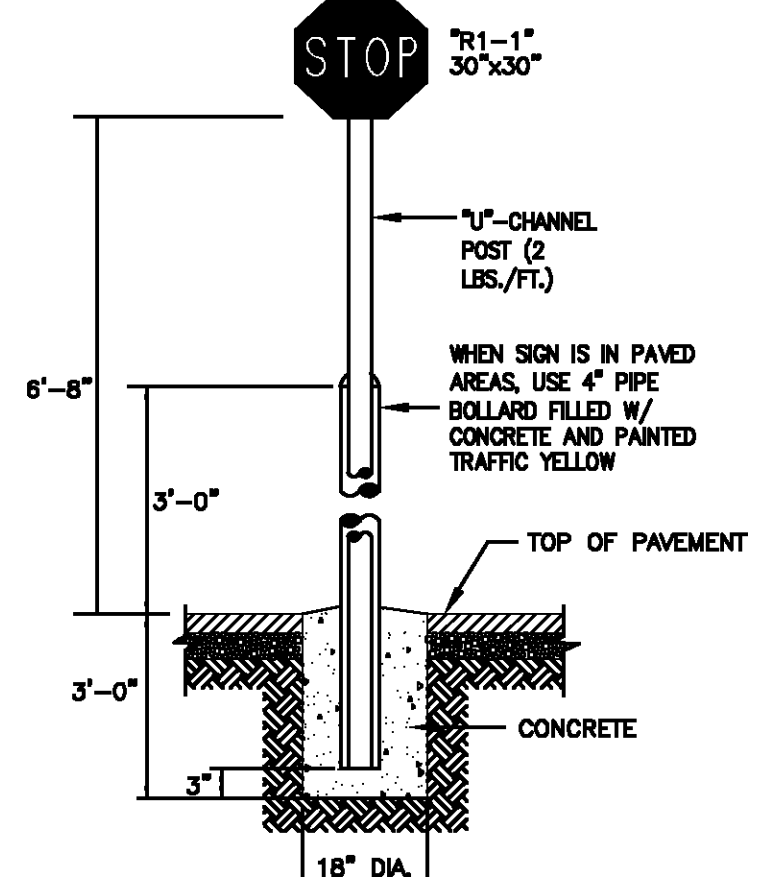


STOP SIGN W/ PIPE BOLLARD
N.T.S.

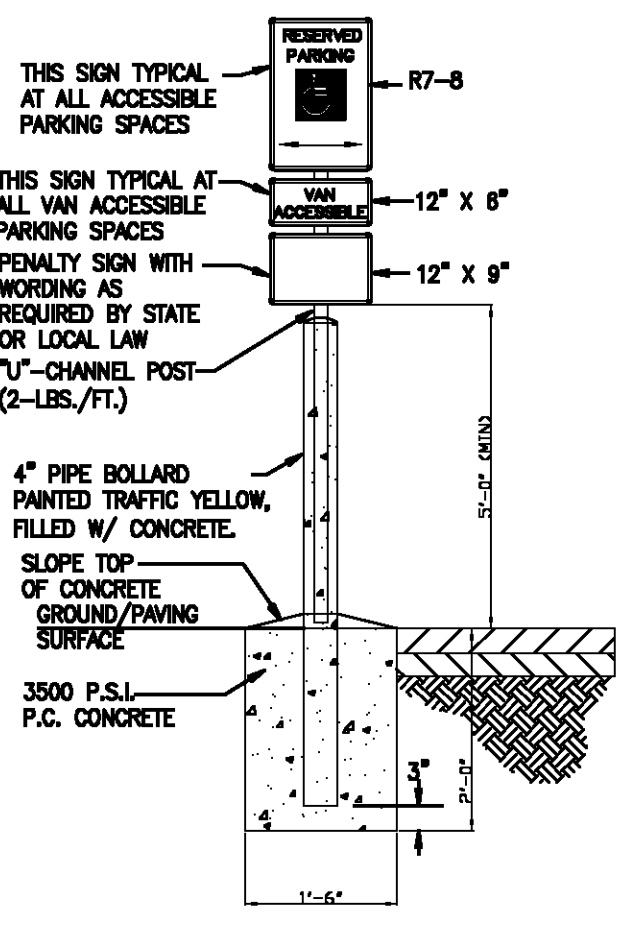



ACCESSIBLE PARKING SIGN
N.T.S.

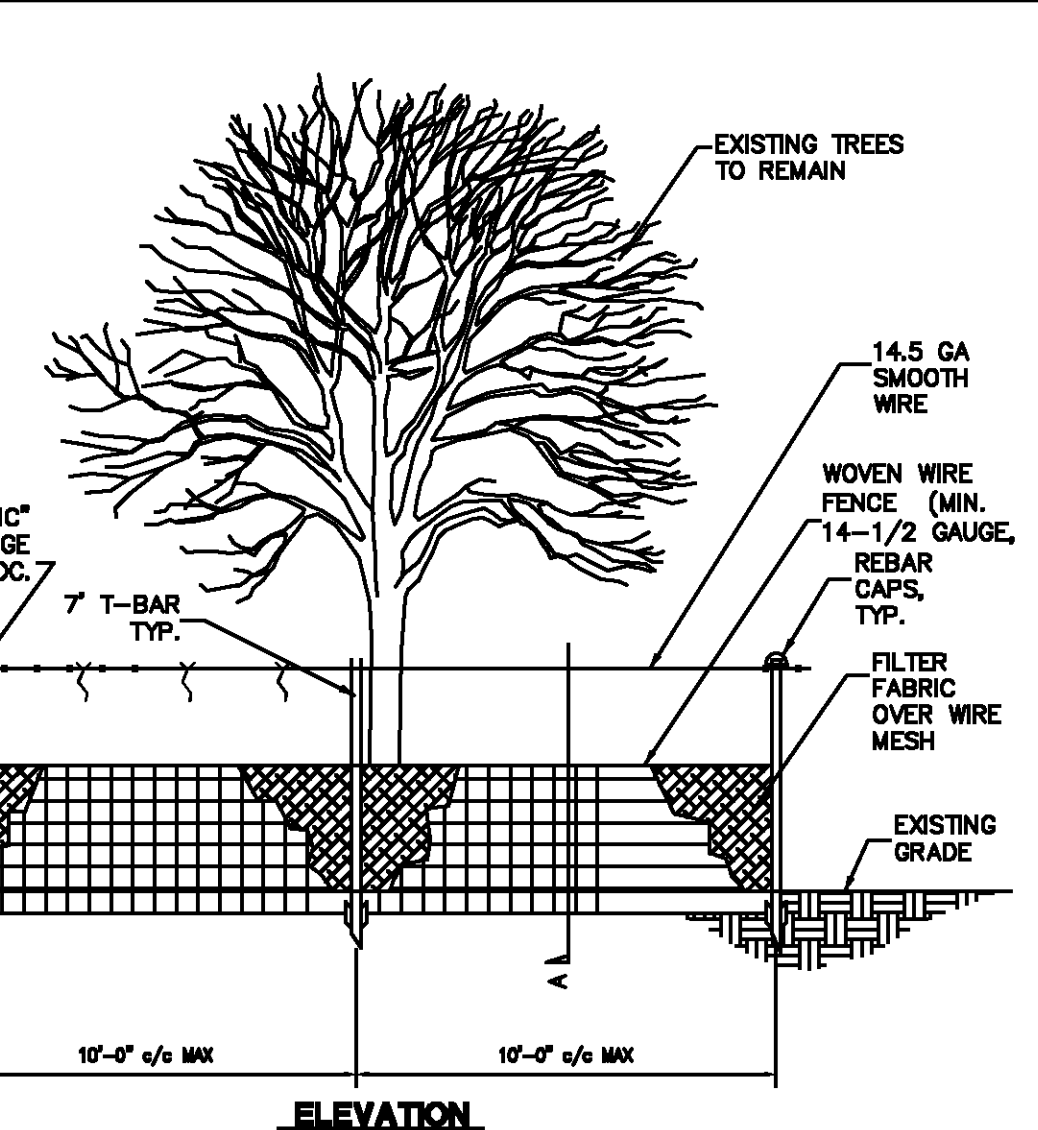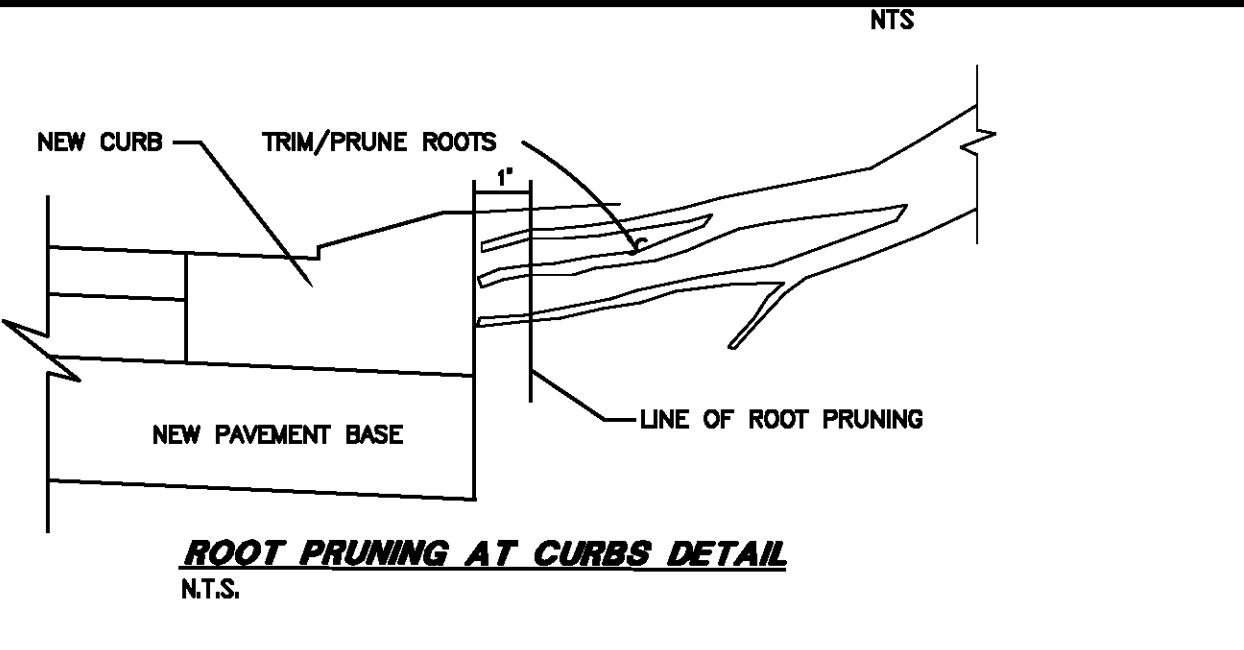



COMBINATION SILT & TREE PROTECTION FENCE
N.T.S.

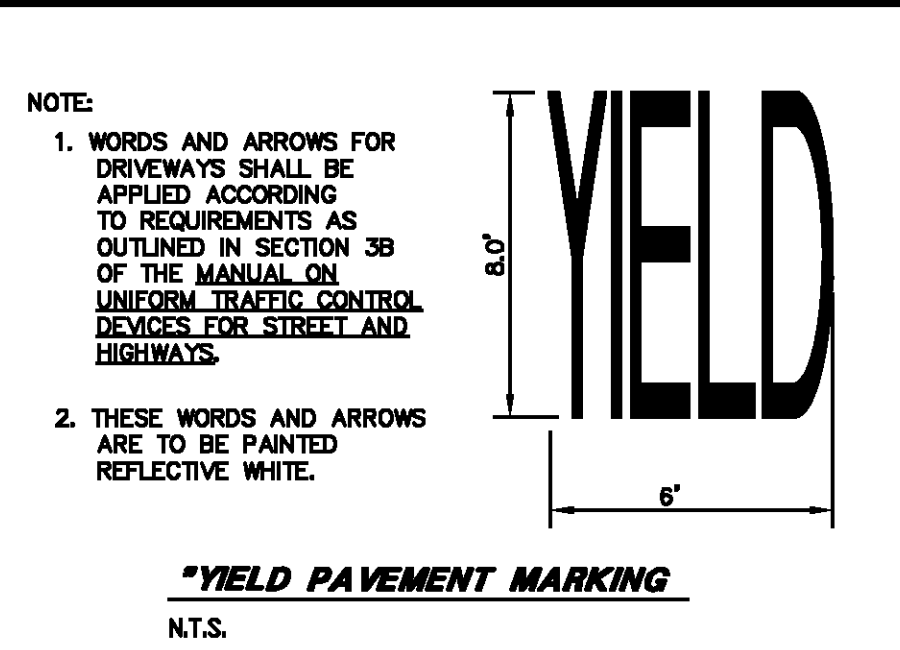


YIELD PAVEMENT MARKING
N.T.S.

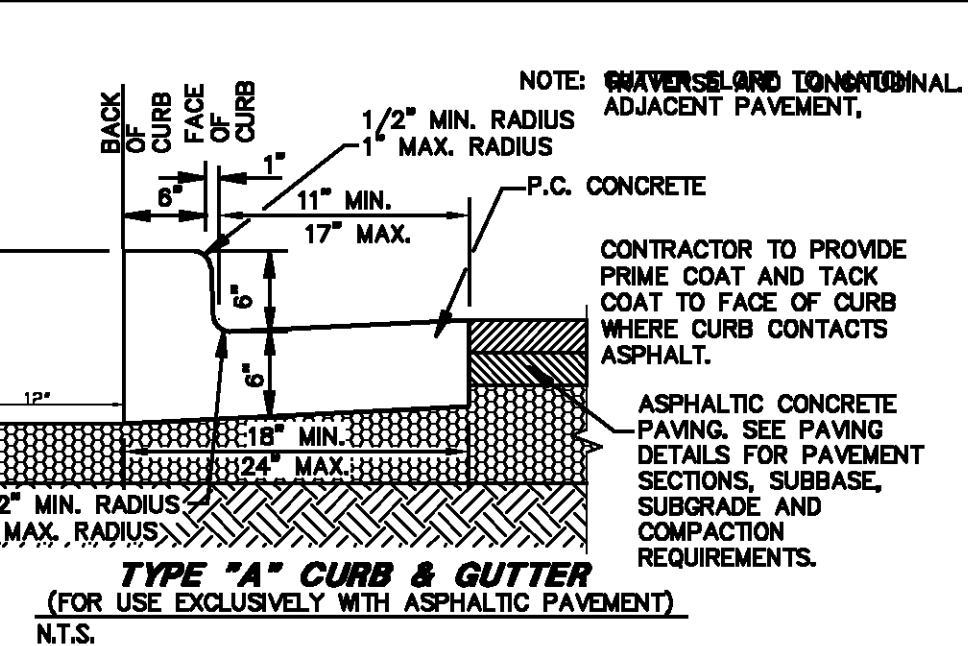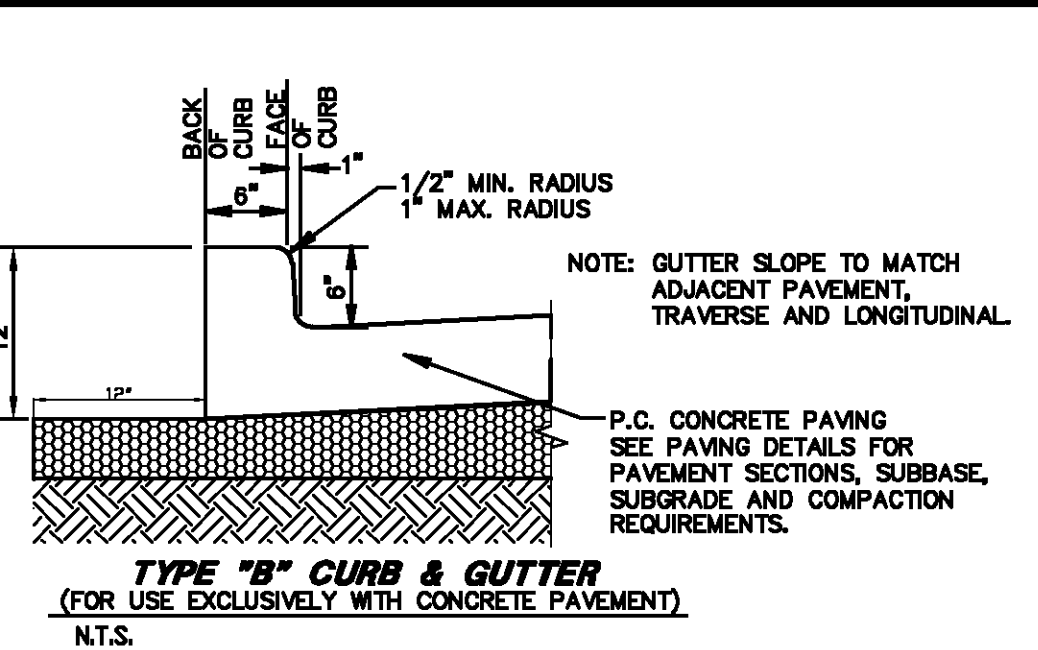


TYPE 'A' CURB & GUTTER
N.T.S.

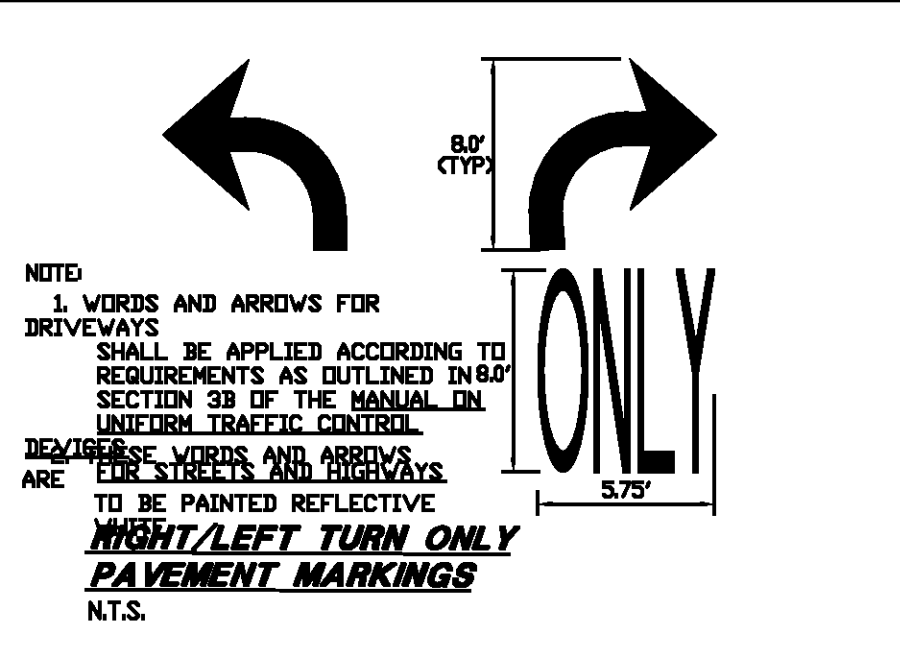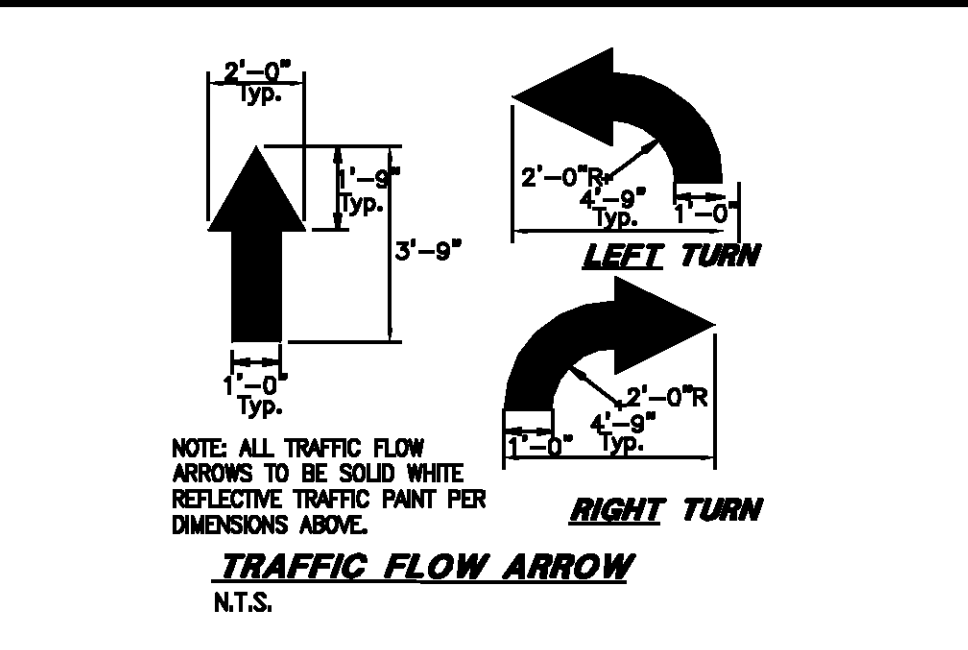


ALL SIGNS REFLECTIVE ALUMINUM

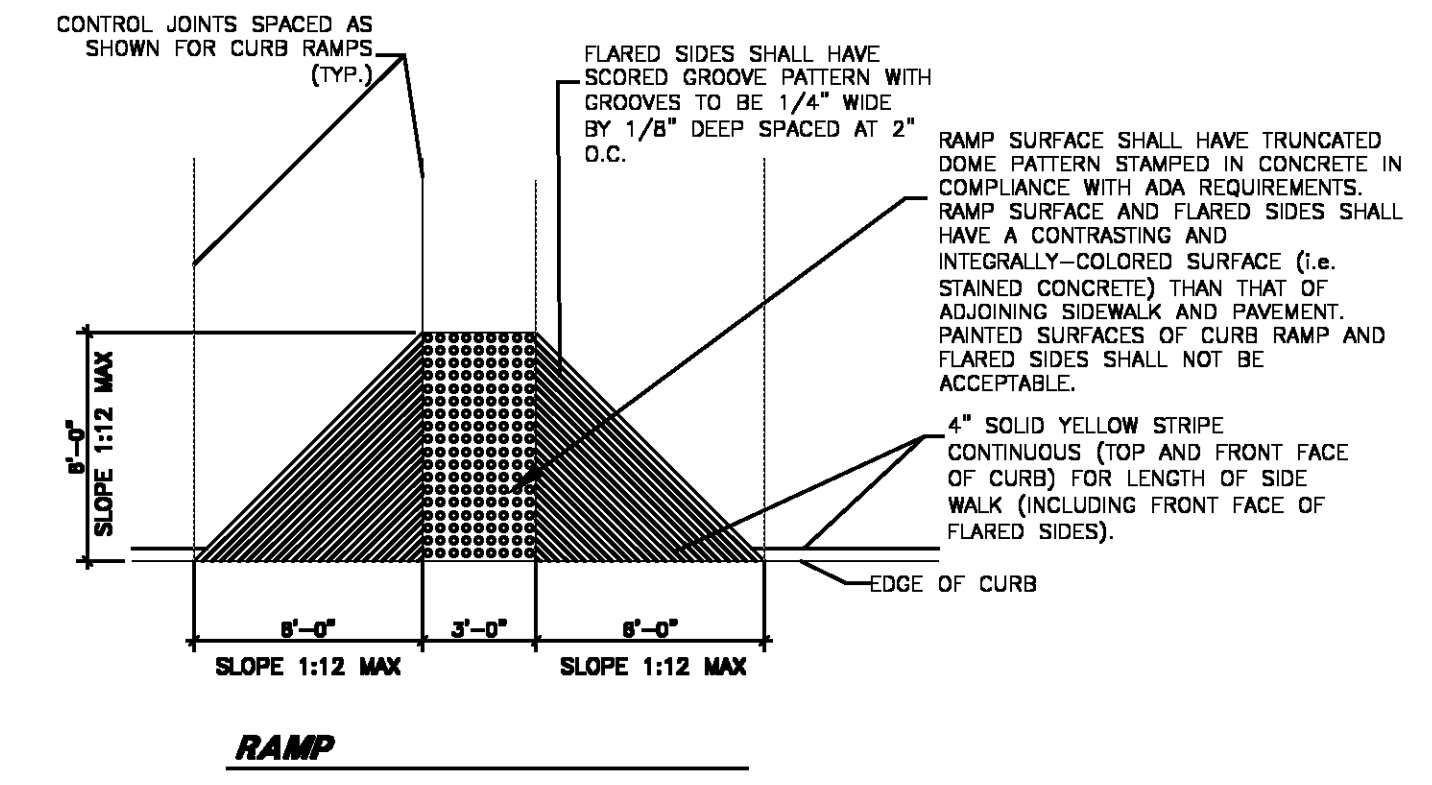


RAMP
N.T.S.

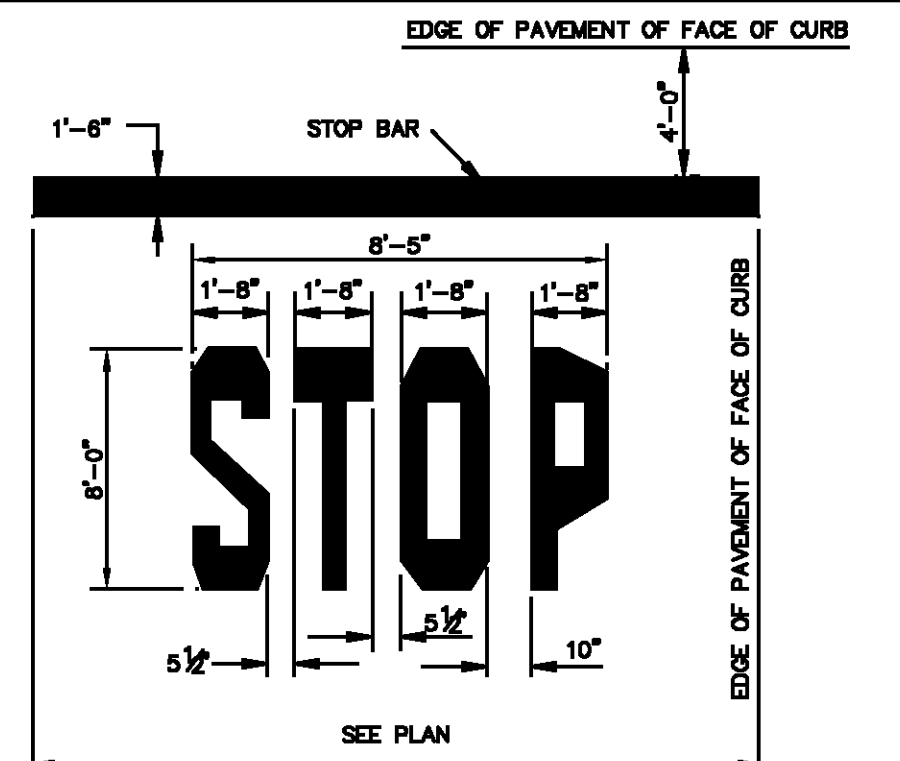


STOP BAR
N.T.S.

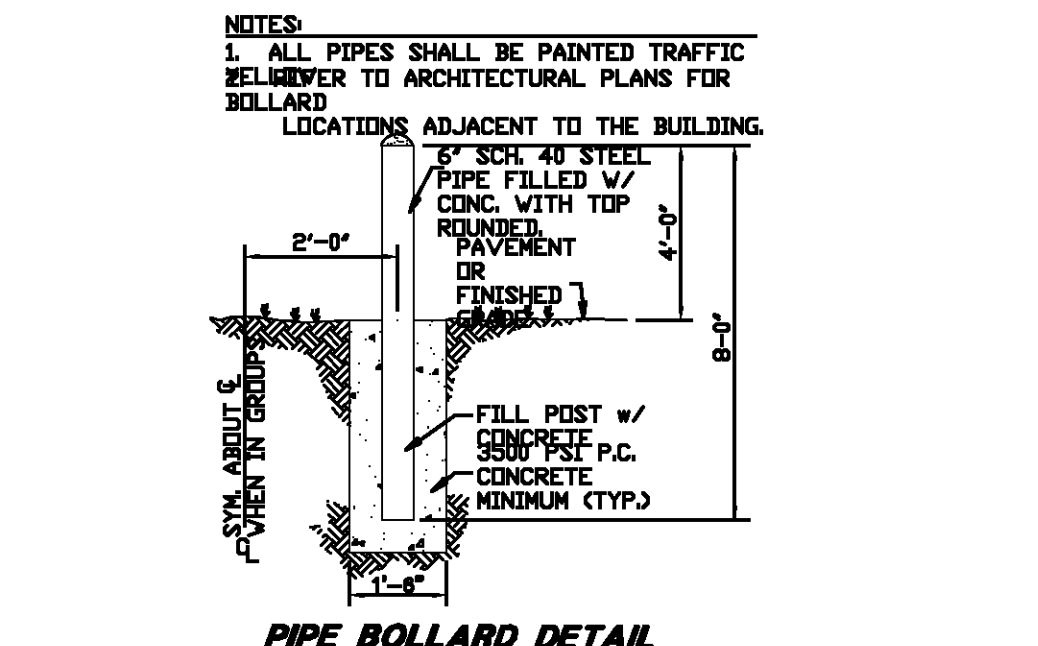


PIPE BOLLARD DETAIL
N.T.S.

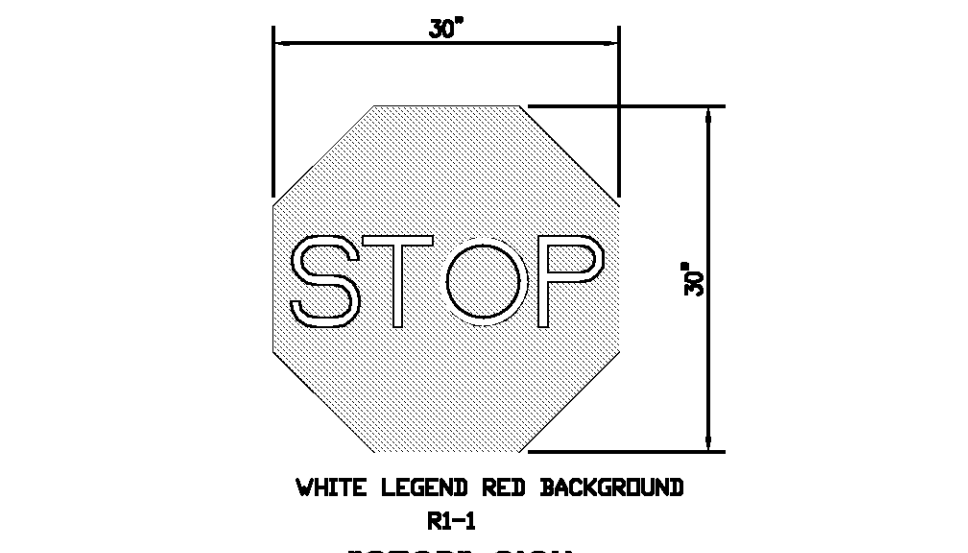


'STOP' SIGN
N.T.S.

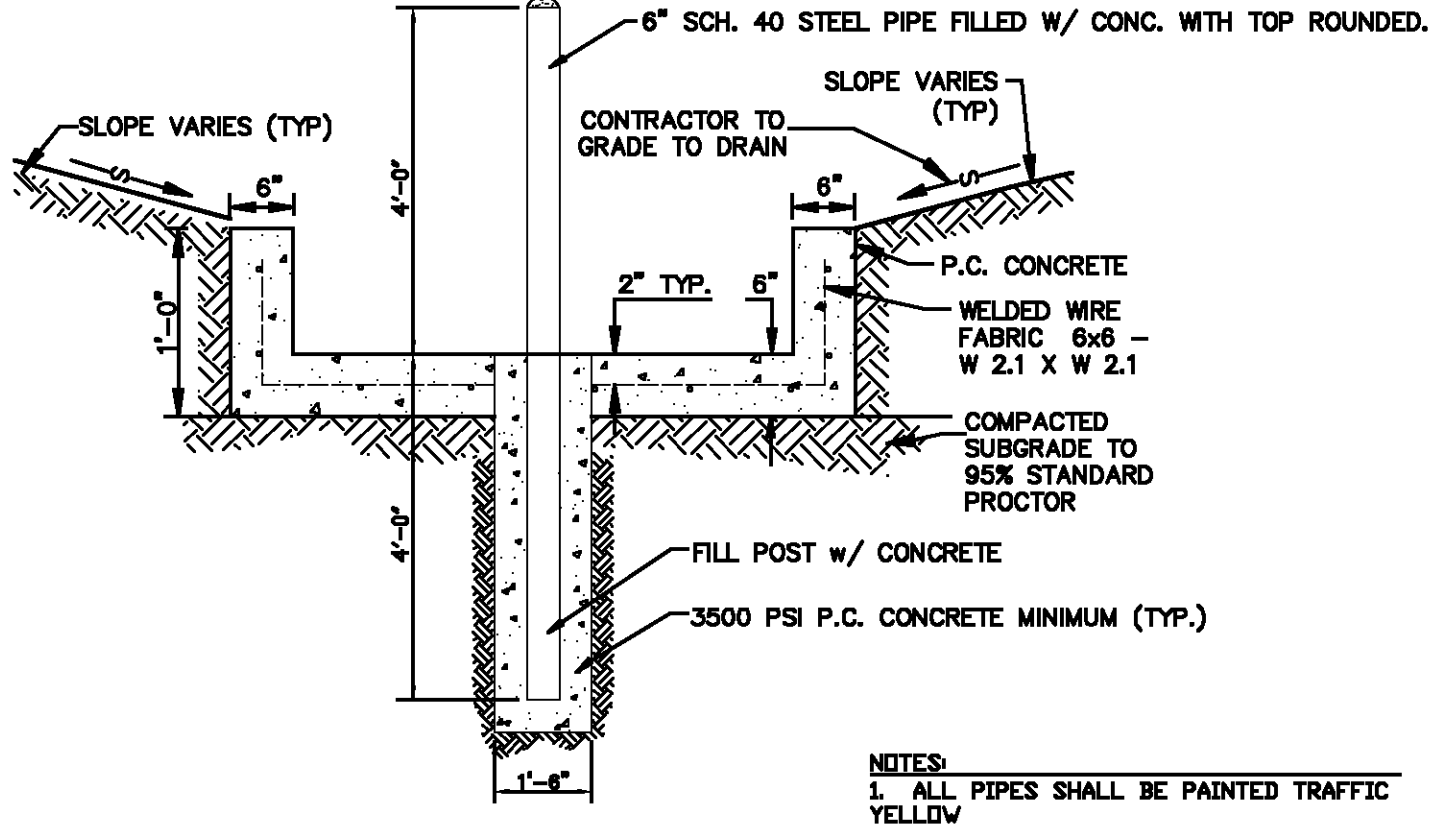


SECTION A-A

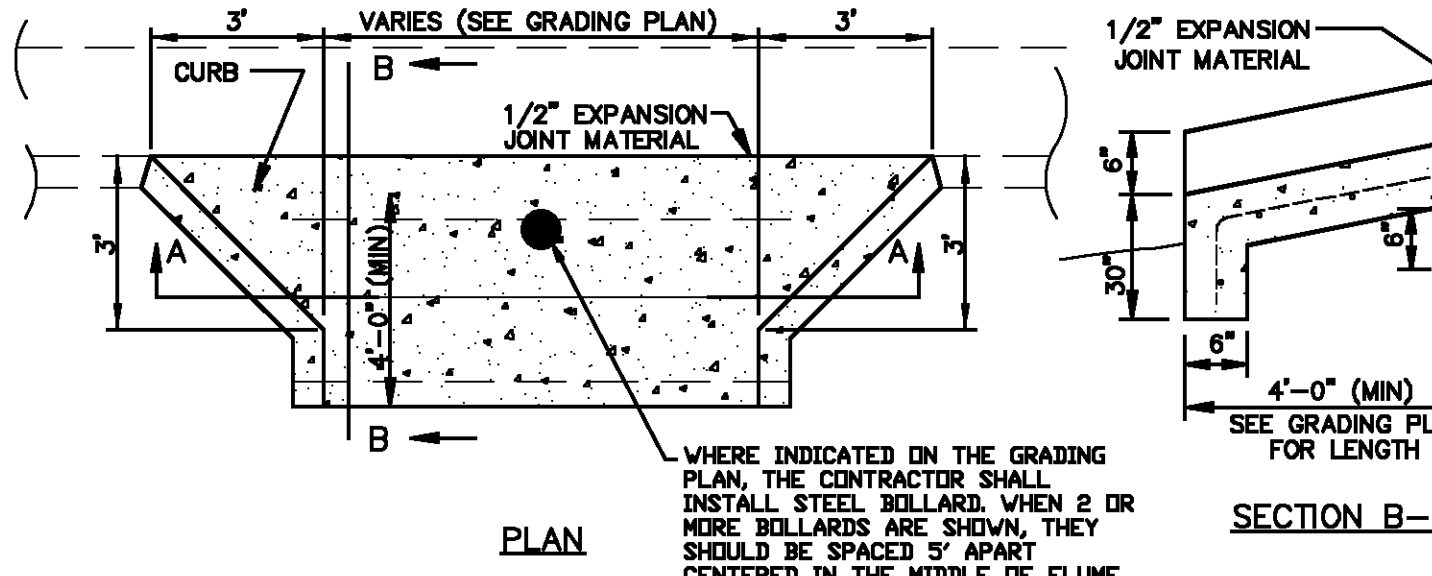


CONCRETE FLUME W/ PIPE BOLLARD
N.T.S.

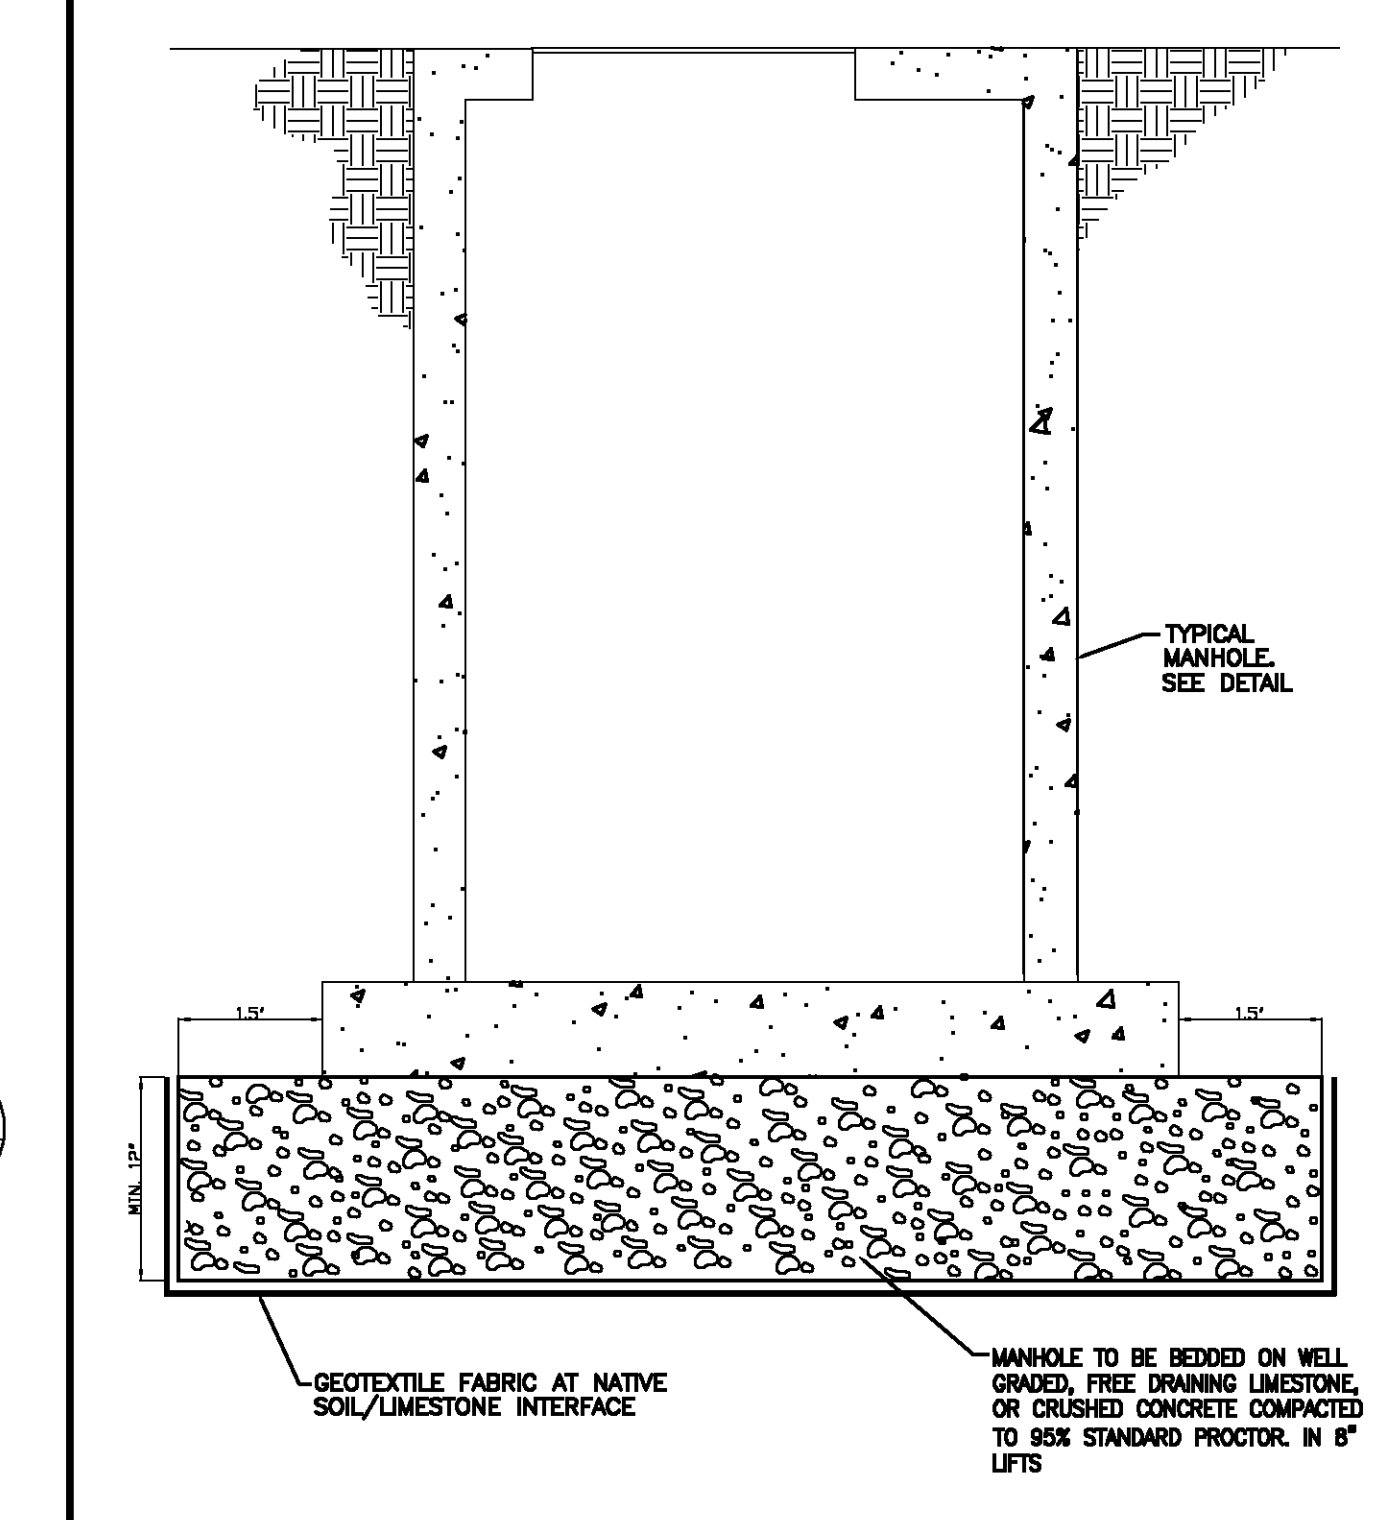


STORM AND SANITARY SEWER MANHOLE BEDDING DETAIL
N.T.S.

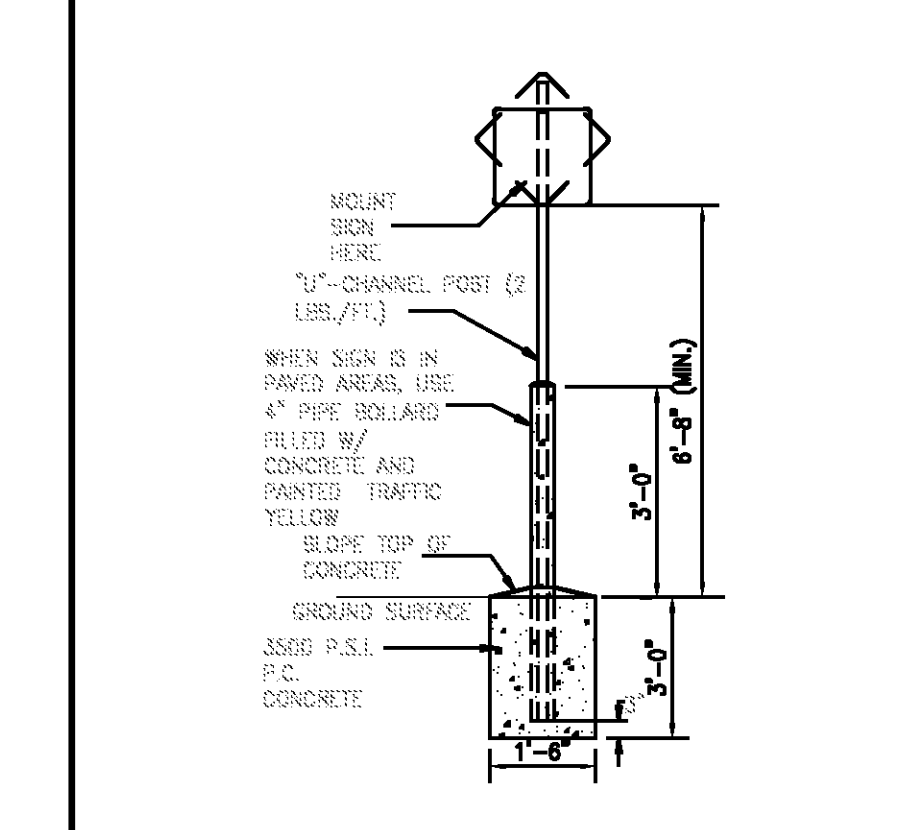



STANDARD SIGN BASE
N.T.S.

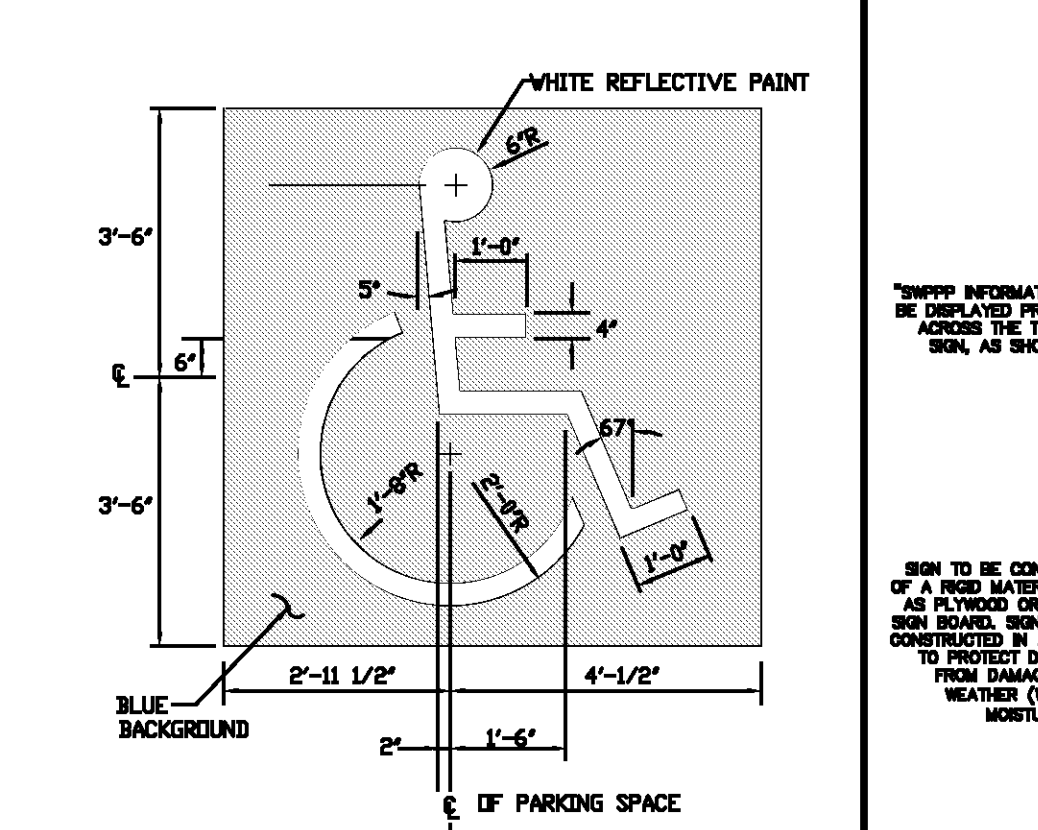

ACCESSIBLE SYMBOL
N.T.S.

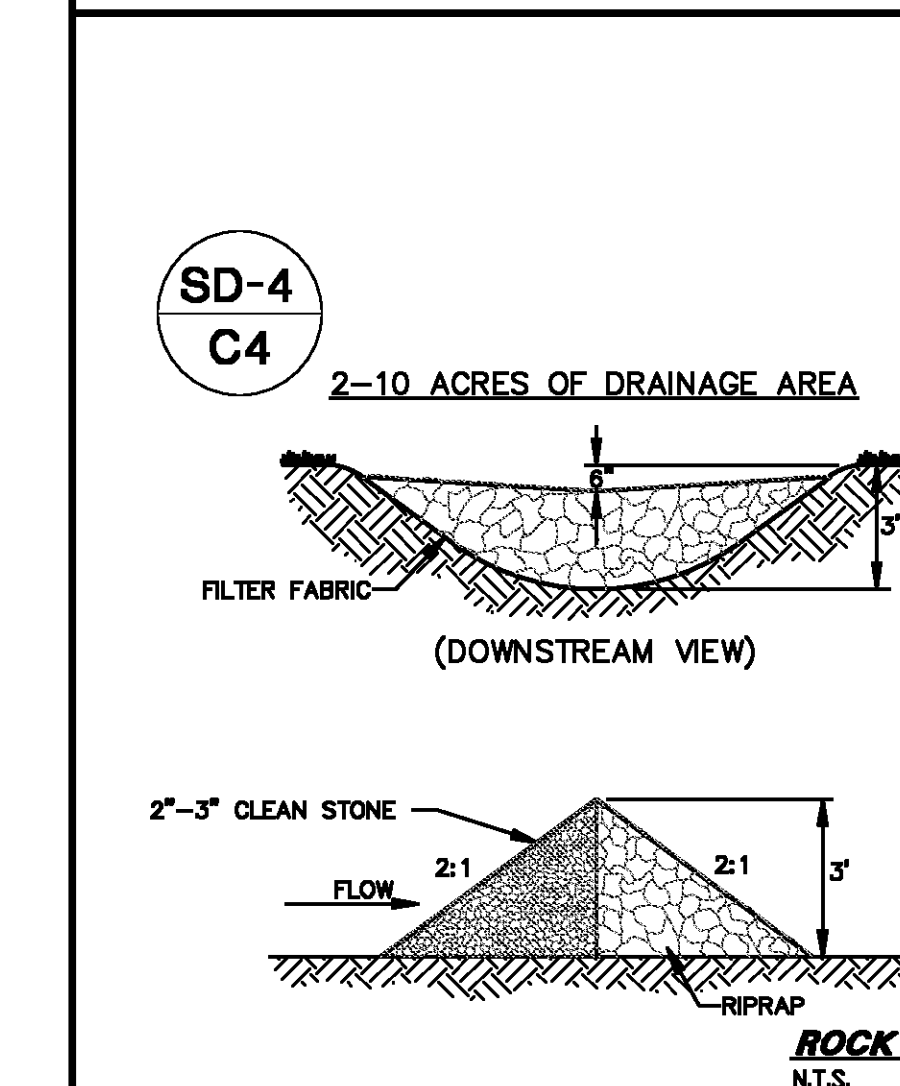

ROCK CHECK DAM
N.T.S.

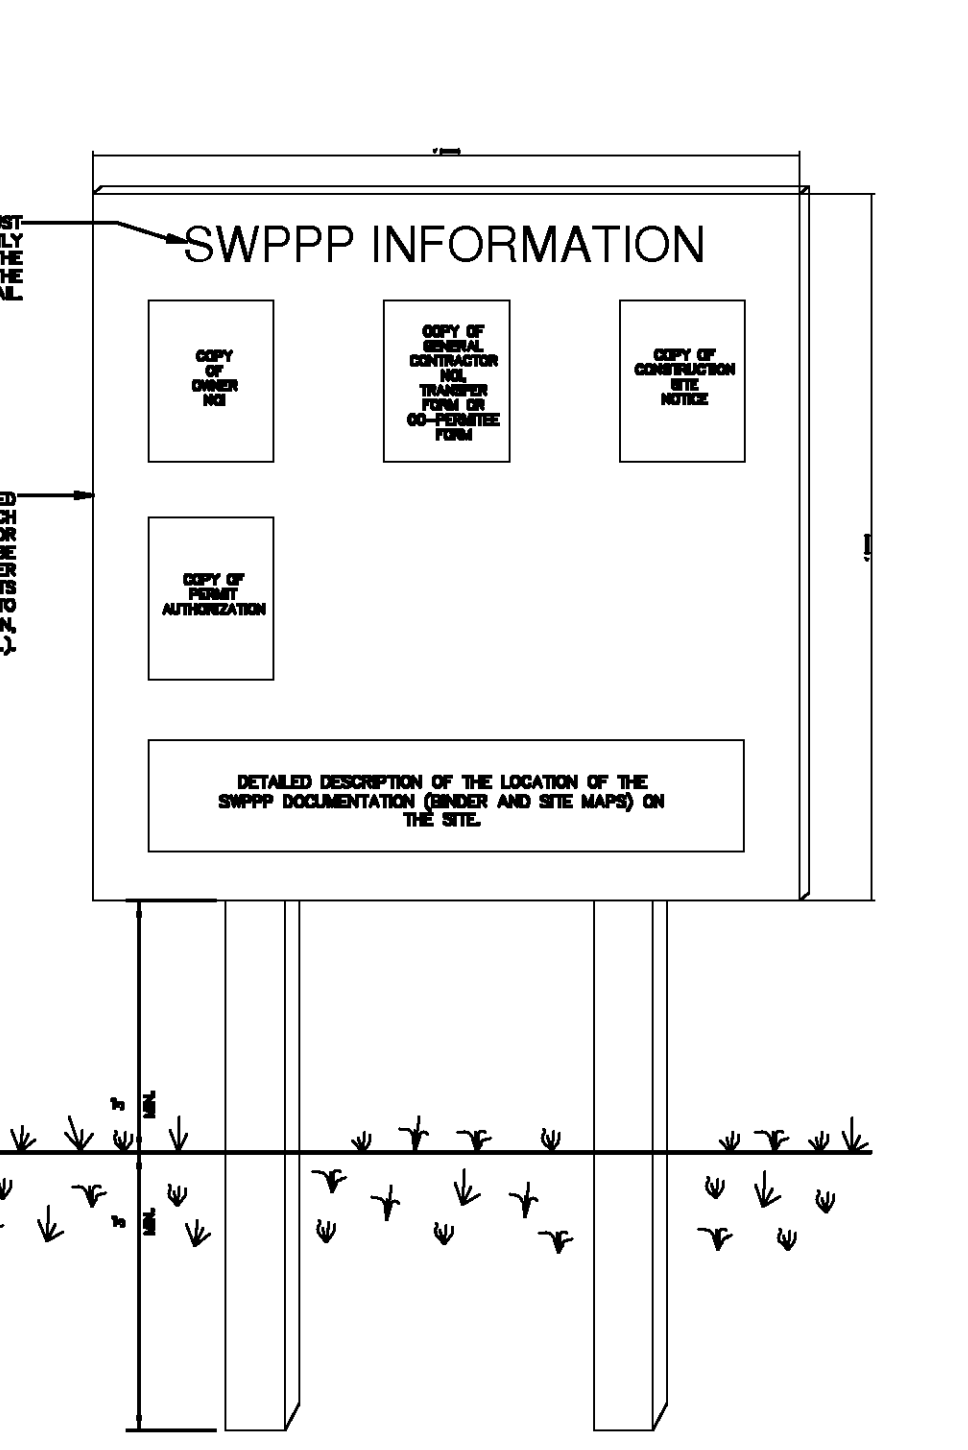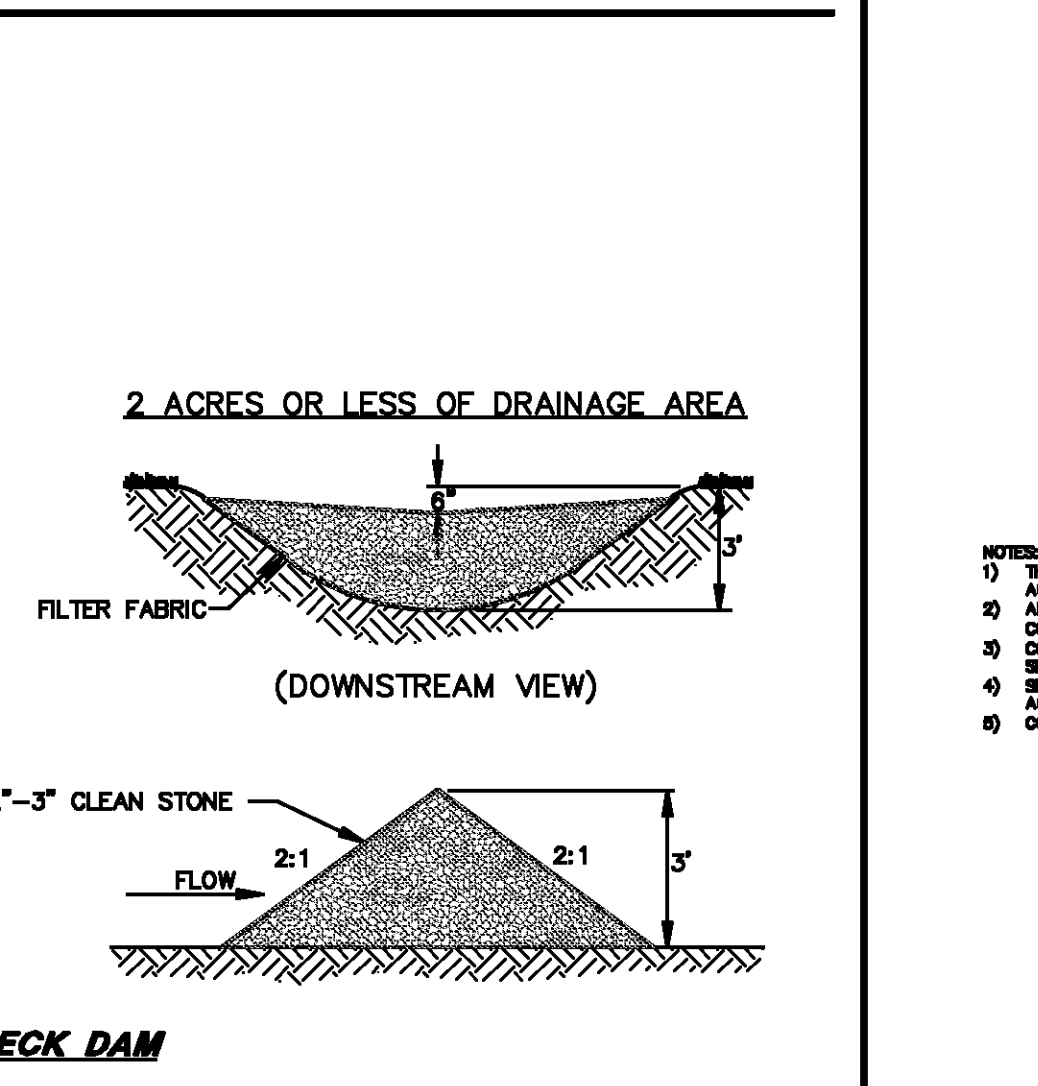

SWPPP INFORMATION SIGN
N.T.S.

NOTES:
1) THE SWPPP INFORMATION SIGN MUST BE LOCATED NEAR THE CONSTRUCTION EXIT OF THE SITE SUCH THAT IT IS ACCESSIBLE AND VIEWABLE BY THE GENERAL PUBLIC BUT NOT CONSTRUCTION NEAR AS TO CAUSE A SAFETY HAZARD.
2) ALL POSTED DOCUMENTS MUST BE MAINTAINED IN A CLEARLY READABLE CONDITION AT ALL TIMES THROUGHOUT CONSTRUCTION AND UNTIL THE NOTICE-OF-TERMINATION (NOTICE) IS FILED FOR THE PROJECT.
3) CONTRACTOR SHALL POST OTHER STORM WATER AND/OR EROSION AND SEDIMENT CONTROL RELATED PERMITS ON THE SIGN AS REQUIRED BY THE GOVERNING AGENCY.
4) SIGN SHALL BE LOCATED OUTSIDE OF PUBLIC RIGHT-OF-WAY AND EASEMENTS UNLESS APPROVED BY THE GOVERNING AGENCY.
5) CONTRACTOR IS RESPONSIBLE FOR ENSURING STABILITY OF THE SWPPP INFORMATION SIGN.

REVISION	BY

DDG
DUPLANTIS DESIGN GROUP, PC
CIVIL ENGINEERING ARCHITECTURE
34 LOUIS PRIMA DRIVE COVINGTON, LA 70433
WWW.DDGP.COM PHONE: 985-249-6800 FAX: 985-249-6990
THIBODAUX | COVINGTON | HOUSTON | BATON ROUGE | LOUISIANA

PROGRESS SET - FOR REVIEW ONLY
Issued 07/08/14
These documents are for Design Review and not intended for construction. Signs or on the basis of the issuance of a permit. They were prepared by, or under the supervision of, Douglas E. Barillieux, P.E., #34541 Duplantis Design Group, PC

SPRINGS AT FREMAUX TOWN CENTER
SLIDELL, LOUISIANA
ST. TAMMANY PARISH
FOR CONTINENTAL 294 FUND LLC
MEMONEE FALLS, WI

DRAWN	DGS
CHECKED	DEB
ISSUED DATE	8/23/14
ISSUED FOR	PERMITTING
PROJECT NO.	14-248
FILE	14-248 DETAILS
SHEET	D-2

DETAIL SHEET