

SPRINGS @ RIVER CHASE

COVINGTON, LOUISIANA

ST. TAMMANY PARISH

REVISION	BY
10-28-2015 CONSTRUCTION SET	SMT

DDG
 DUPLANTIS DESIGN GROUP, PC
 CIVIL ENGINEERING - ARCHITECTURE
 34 LOUIS PRIMA DRIVE COVINGTON, LA 70433
 WWW.DDGPC.COM PHONE: 985-249-6860 || FAX: 985-249-6190
 THIBODAX | COVINGTON | HOUSTON | BATON ROUGE | HOUMA | DALLAS

UTILITY AND GOVERNING AUTHORITIES CONTACT LIST:

TELEPHONE:
 AT&T
 72337 Industry Park
 Covington, Louisiana 70435
 Contact: Mr. Brad Thompson
 Telephone: (985)-327-6352
 e-mail: bf9598@att.com


DIRECTOR OF PLANNING
 St. Tammany Parish, Planning Director
 21490 Koop Drive
 Mandeville, Louisiana 70471
 Contact: Sidney Fontenot
 Telephone: (985)-898-2529

ELECTRIC
 Cleco
 1530 Dove Park Road
 Mandeville, Louisiana 70471
 Contact: Keith Warden
 Telephone: (985)-867-4667
 e-mail: keith.warden@cleco.com

PARISH ENGINEER
 St. Tammany Parish, Engineering Department
 21410 Koop Drive
 Mandeville, Louisiana 70471
 Contact: Eddie Williams
 Telephone: (985)-898-2552
 email: ewilliams@stpgov.org

WATER/SEWER
 Utilities, Inc., South Region
 201 Holiday Blvd., Suite 150
 Covington, Louisiana 70433
 Contact: Delos Williams
 Telephone: (985)-893-5772
 email: drwilliams@uiwater.com

PARISH DRAINAGE ENGINEER
 St. Tammany Parish, Engineering Department
 21410 Koop Drive
 Mandeville, Louisiana 70471
 Contact: Donna O'Dell
 Telephone: (985)-898-2552
 email: dsodell@stpgov.org

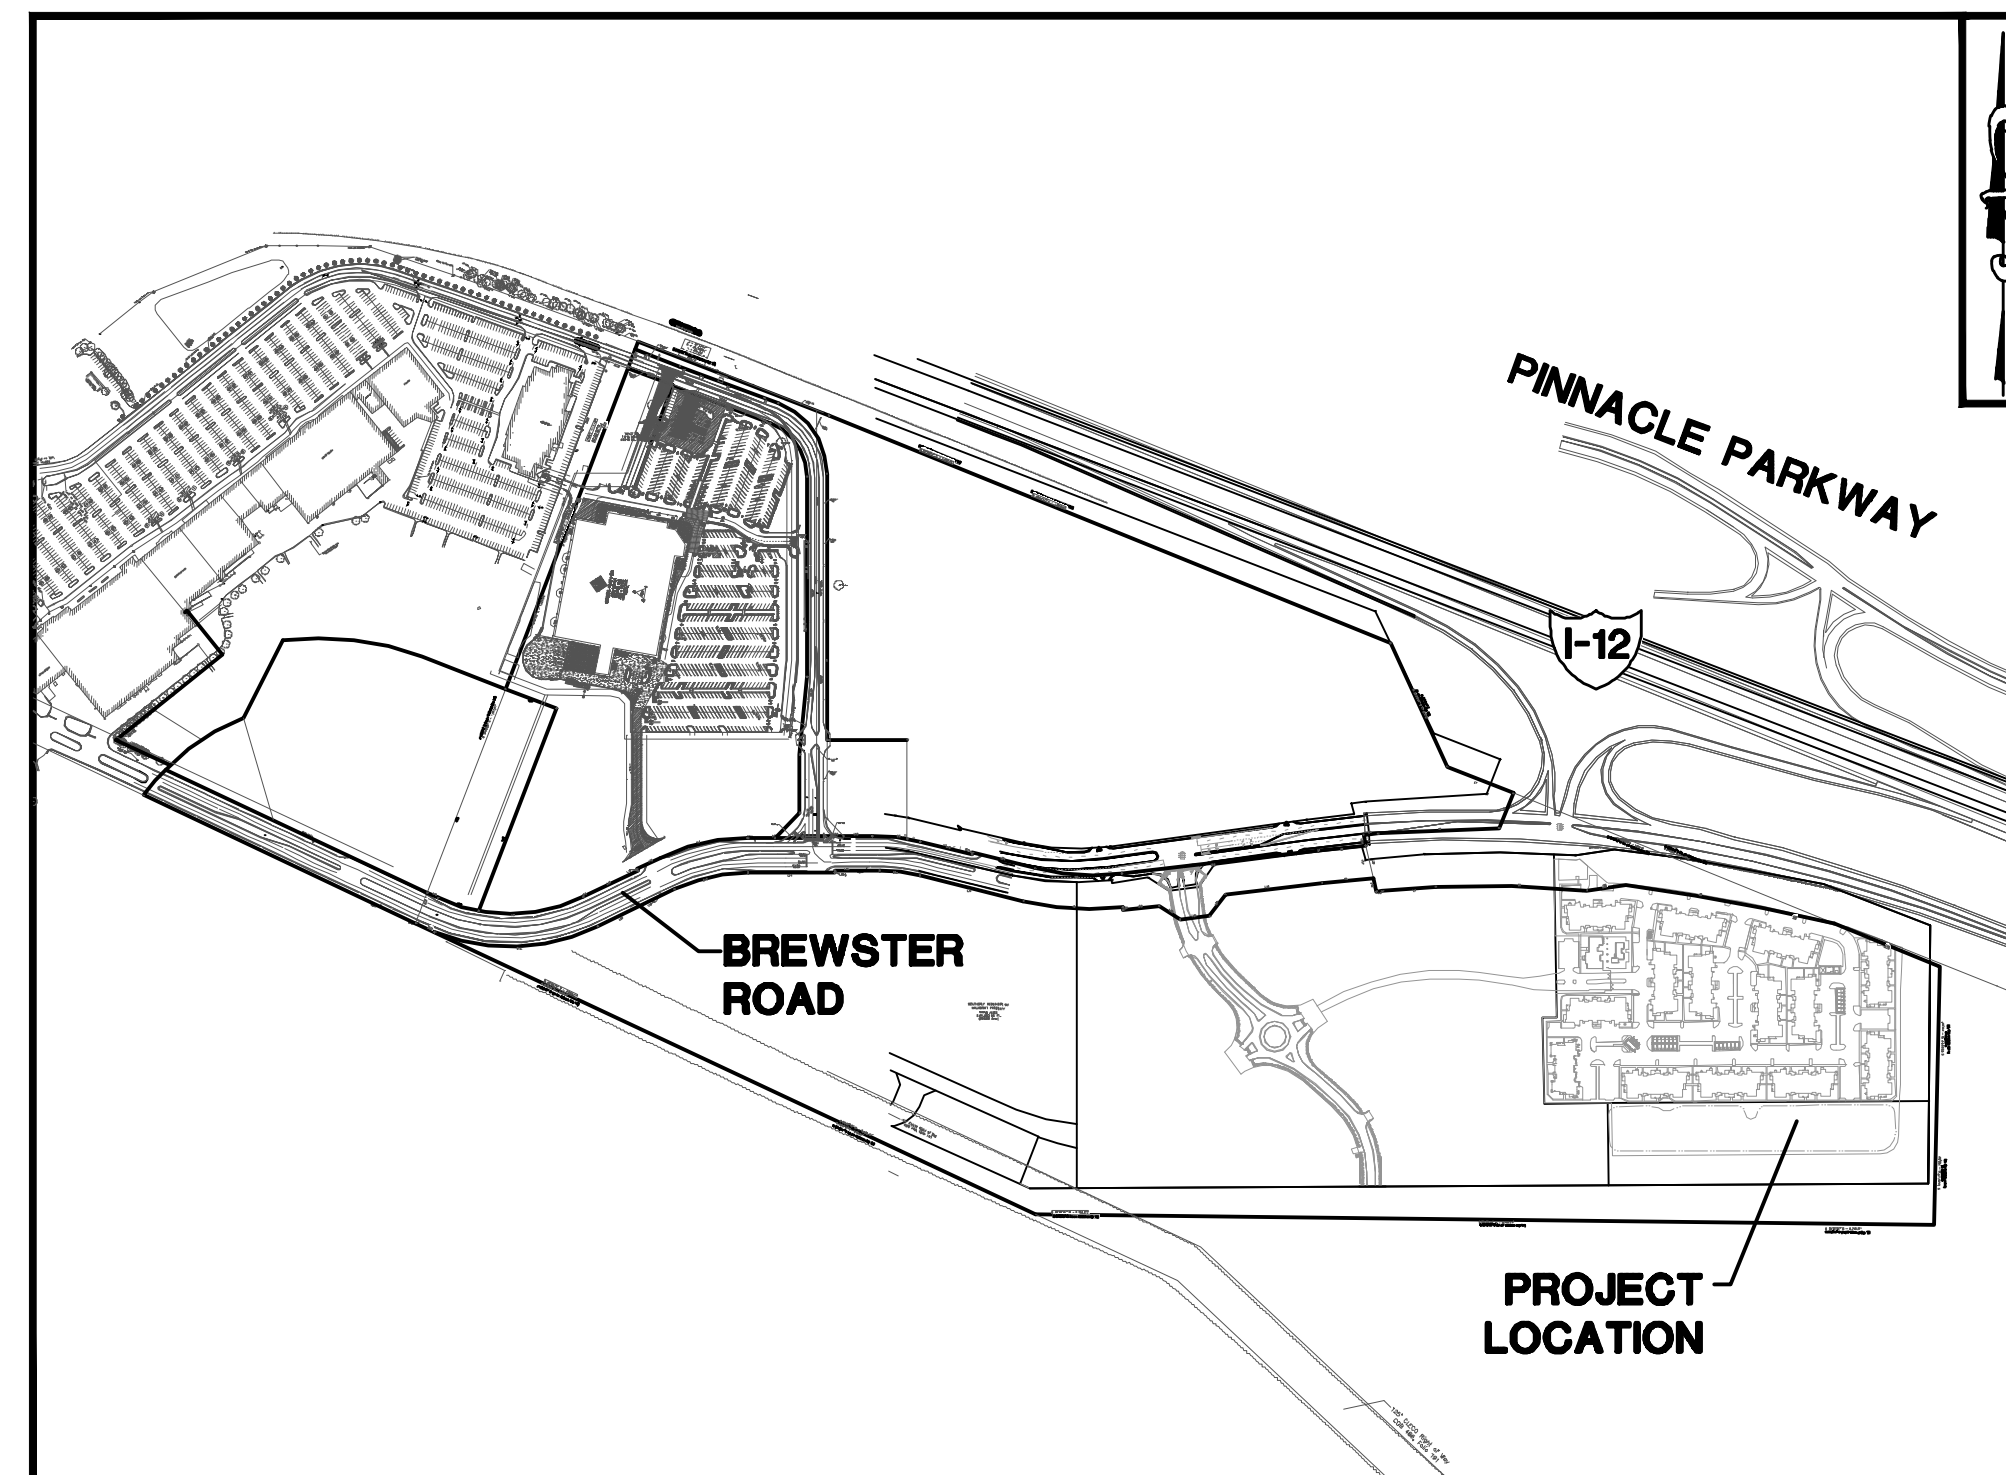

SITE LOCATION MAP
 N.T.S.
 DUPLANTIS DESIGN GROUP PROJECT # 14-597

SHEET INDEX

1. C-0.....COVER SHEET
- 2.....TOPOGRAPHIC SURVEY
3. D-1.0.....DEMO PLAN 1
4. D-1.1.....DEMO PLAN 2
5. C-1.0.....SITE PLAN 1
6. C-1.1.....SITE PLAN 2
7. C-1.2.....JOINT LAYOUT PLAN 1
8. C-1.3.....JOINT LAYOUT PLAN 2
9. C-2.0.....OVERALL GRADING PLAN
10. C-2.1.....GRADING PLAN 1
11. C-2.2.....GRADING PLAN 2
12. C-2.3.....GRADING PLAN 3
13. C-2.4.....GRADING PLAN 4
14. C-2.5.....GRADING PLAN 5
15. C-2.6.....GRADING PLAN 6
16. C-2.7.....GRADING PLAN 7
17. C-2.8.....STORM DRAINAGE PLAN 1
18. C-2.9.....STORM DRAINAGE PLAN 2
19. C-3.0.....WET UTILITY PLAN 1
20. C-3.1.....WET UTILITY PLAN 2
21. C-3.2.....DRY UTILITY PLAN 1
22. C-3.3.....DRY UTILITY PLAN 2
23. C-3.4.....SANITARY SEWER PROFILES SHEET 1
24. C-3.5.....SANITARY SEWER PROFILES SHEET 2
25. C-4.0.....EROSION CONTROL PLAN
26. C-4.1.....EROSION CONTROL PLAN
27. C-5.0.....DETAIL SHEET
28. C-5.1.....DETAIL SHEET
29. C-5.2.....DETAIL SHEET
30. C-5.3.....DETAIL SHEET
31. C-5.4.....DETAIL SHEET
32. L-0.....LAND CLEARING PLAN
33. L-1.....LANDSCAPE & TREE PRESERVATION PLAN
34. L-2.....LANDSCAPE & TREE PRESERVATION PLAN
35. L-3.....LANDSCAPE & TREE PROTECTION PLAN
36. L-4.....LANDSCAPE & TREE PRESERVATION PLAN
37. L-5.....LANDSCAPE PLAN

Thomas H. Buckel
 SIGNATURE
 10/28/2015
 DATE

STAMP
 STATE OF LOUISIANA
 THOMAS H. BUCKEL
 PROFESSIONAL ENGINEER
 CIVIL ENGINEERING

SPRINGS @ RIVER CHASE
 COVINGTON, LA
 ST. TAMMANY PARISH
 FOR CONTINENTAL 339 FUND LLC
 COVINGTON, LA

PROJECT NOTES:

1. THIS PROJECT IS BEING CONSTRUCTED WITHIN THE BOUNDARIES OF THE ST TAMMANY PARISH.
2. THE CONTRACTOR SHALL ENSURE THAT ALL GOVERNMENTAL REQUIRED INSPECTIONS, ALONG WITH THOSE REQUIRED BY PRIVATE UTILITIES, ARE PERFORMED PRIOR TO TURNING THE BUILDING OVER TO OWNER.
3. THE SITEWORK FOR THIS PROJECT SHALL MEET OR EXCEED SITEWORK RECOMMENDATIONS SET FORTH IN THE GEOTECHNICAL REPORT PREPARED BY STRATUM ENGINEERING, LLC OR THE SITEWORK SPECIFICATIONS FOR ST TAMMANY PARISH, WHICHEVER IS MORE STRINGENT.

CALL LOUISIANA ONE CALL - 1-800-272-3020
 LOUISIANA STATE LAW, SECTION R.S.40:1749.15, REQUIRES EXCAVATORS AND DEMOLISHERS TO NOTIFY A REGIONAL NOTIFICATION CENTER BY TELEPHONE 48 HOURS IN ADVANCE OF ANY EXCAVATION OR DEMOLITION ACTIVITY. THE OWNERS/OPERATORS OF ANY UNDERGROUND FACILITY MUST THEN MARK THE AREA OR PROVIDE INFORMATION THAT WILL ENABLE AN EXCAVATOR OR DEMOLISHER TO DETERMINE THE LOCATION OF UNDERGROUND FACILITIES.

DRAWN DJG
CHECKED THB
ISSUED DATE 10/28/2015
ISSUED FOR CONSTRUCTION
PROJECT NO. 14-597
FILE COVER
SHEET C-0