



PROJECT NO.:	
DATE DRAWN:	
BID DATE:	
CONST.:	
ISSUE:	
REVISIONS:	

McCoy Engineering and Inspection, L.L.C. is a registered professional engineering firm in the State of Texas. The design and construction of this project was completed in accordance with the Texas State Board of Professional Engineers and Surveyors. 

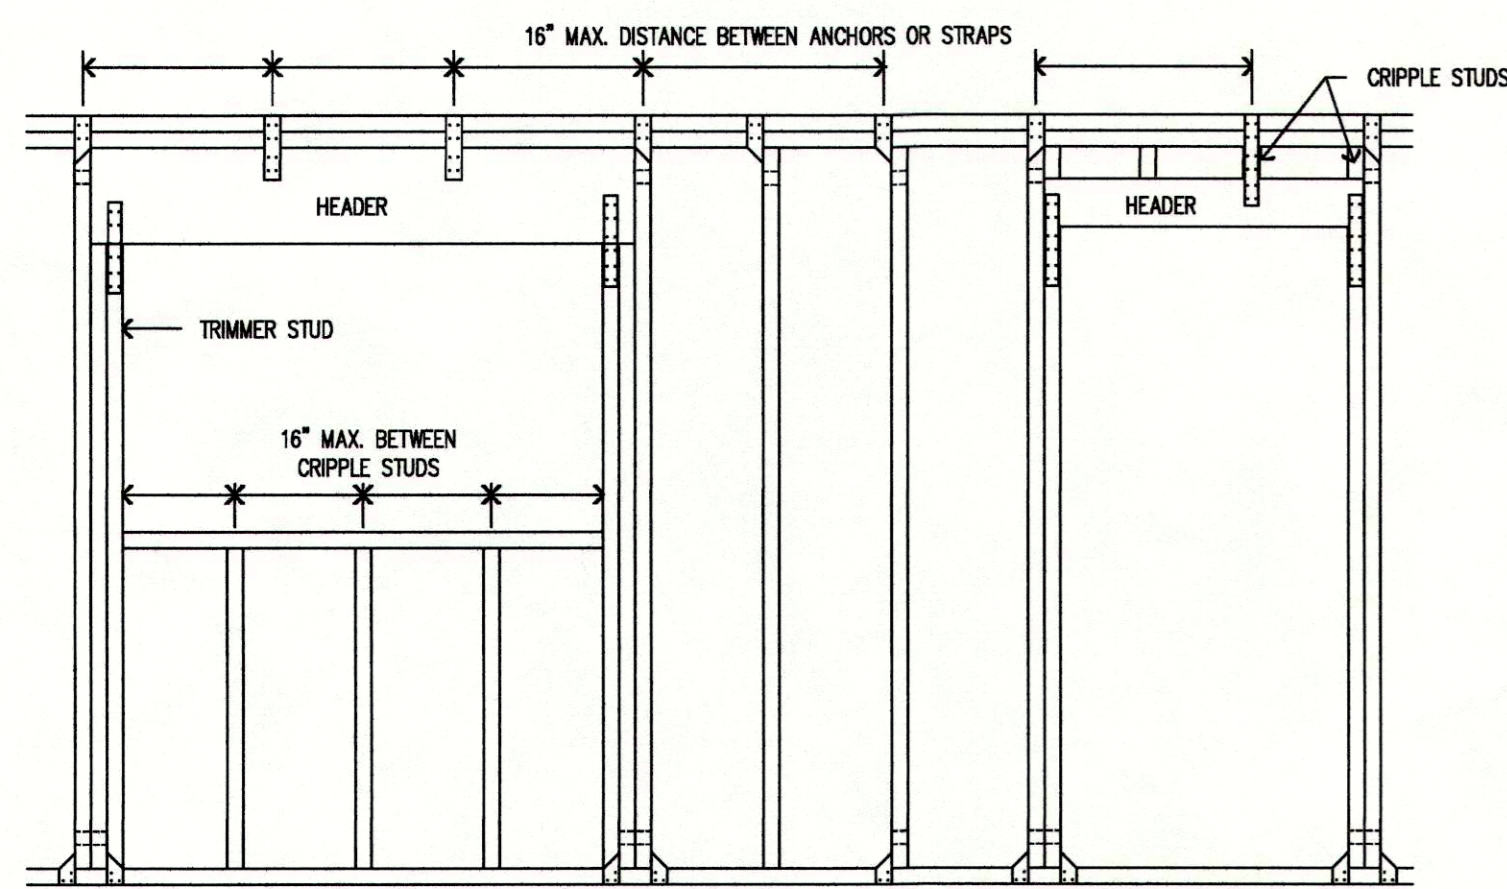


HURRICANE CLIPS AND STRAPS SHALL BE INSTALLED ON EACH STRUCTURAL CONNECTION.


10 ANCHORAGE OF HEADERS

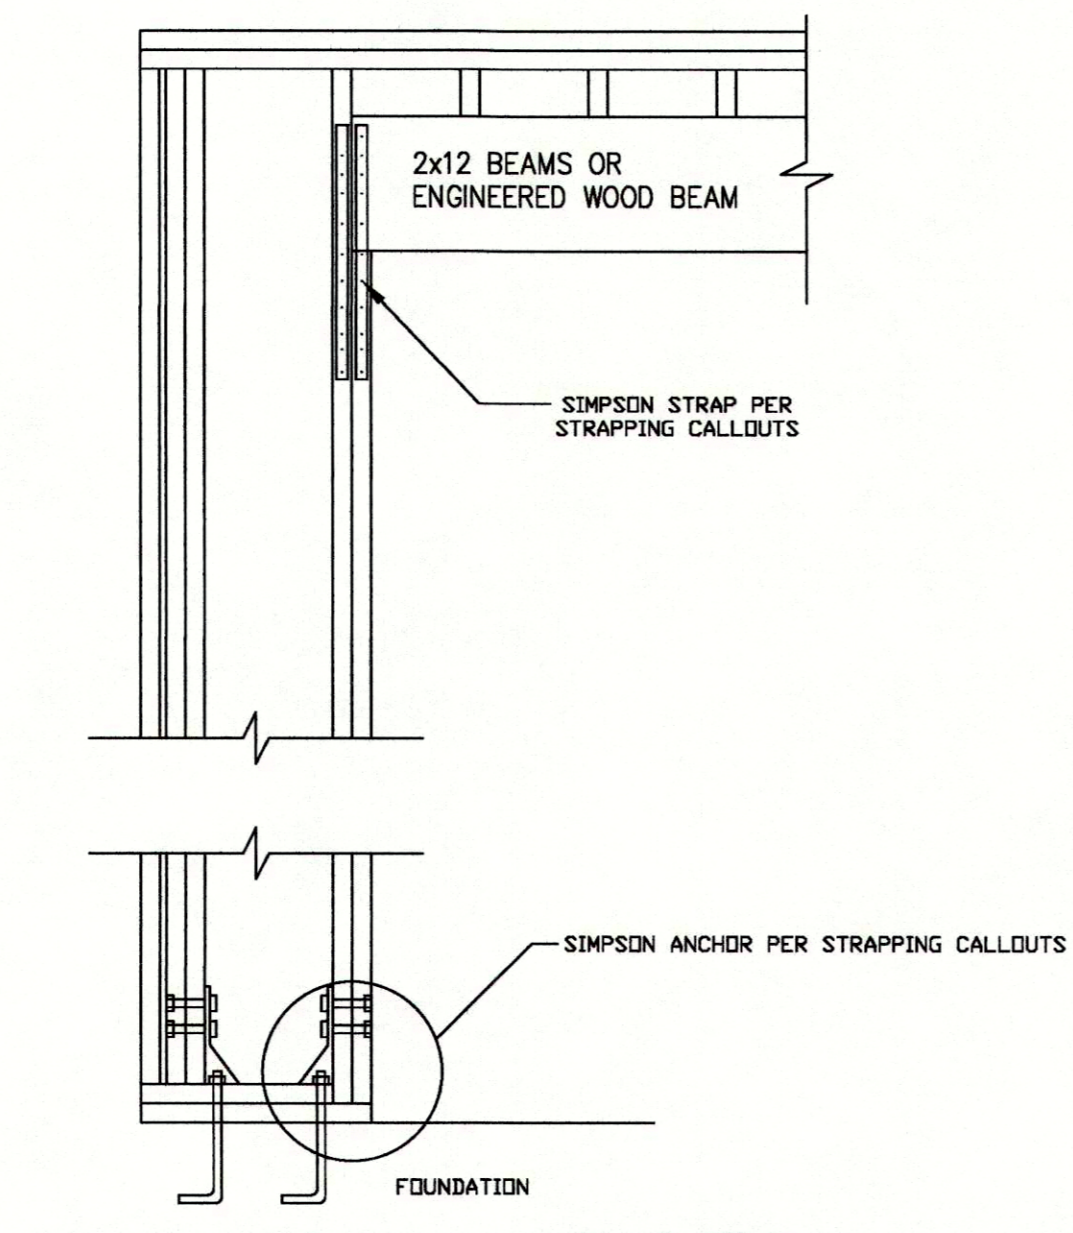


13 GARAGE END WALL FRAMING DETAIL

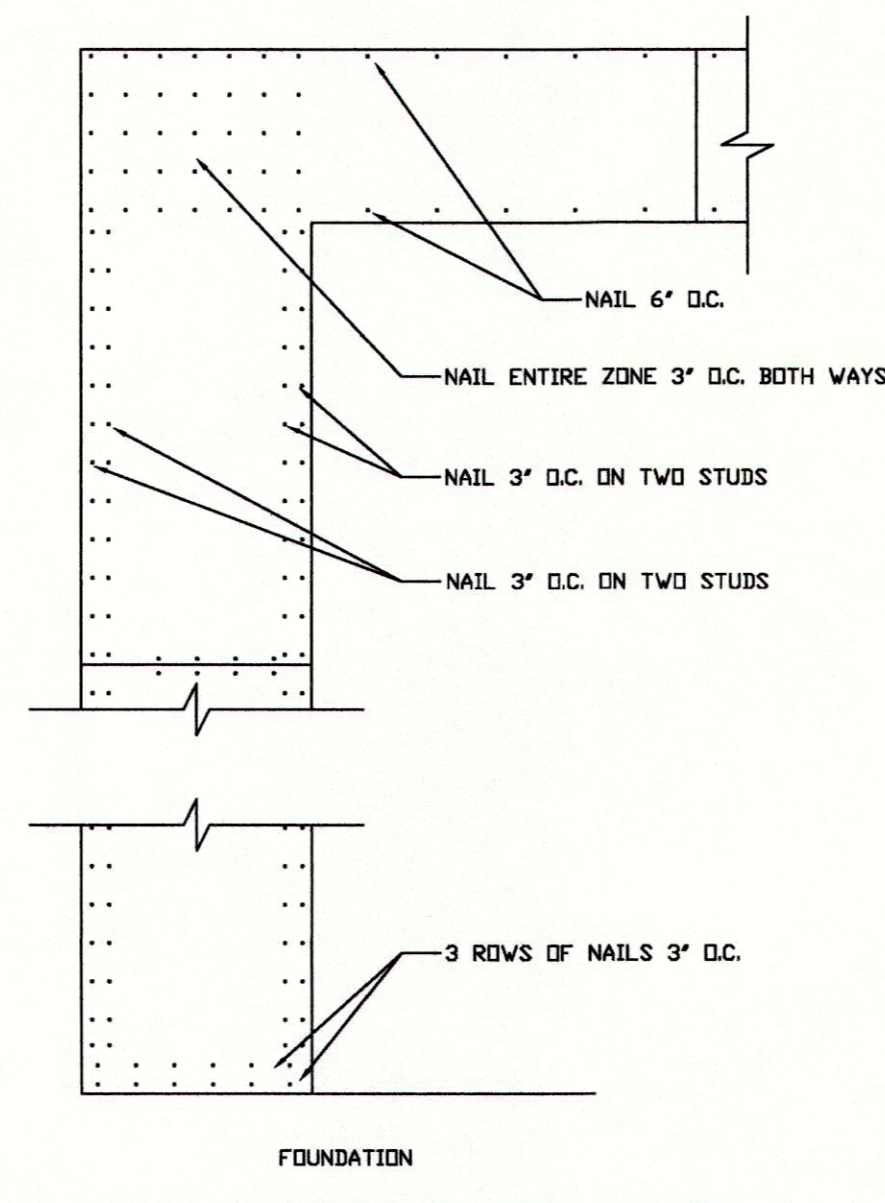

14 FASTENING RAFTERS TO THE WALL FRAMING

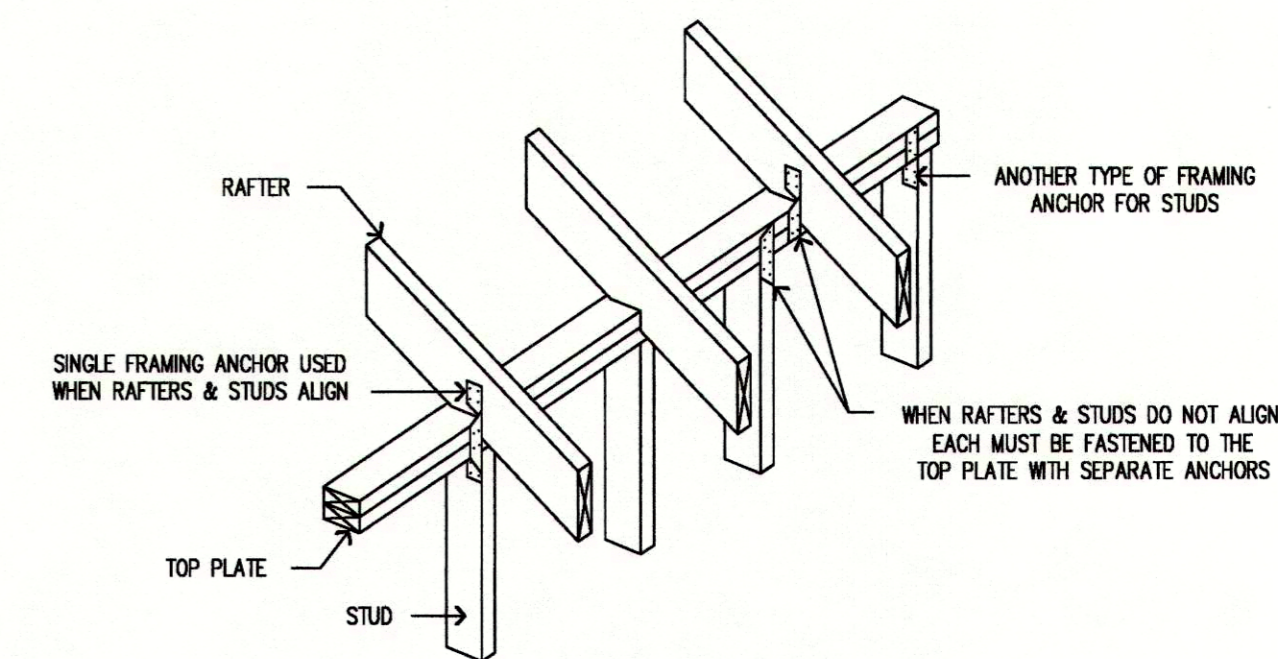


15 CONNECTING GABLE STUDS TO RAFTER AND TOP PLATE

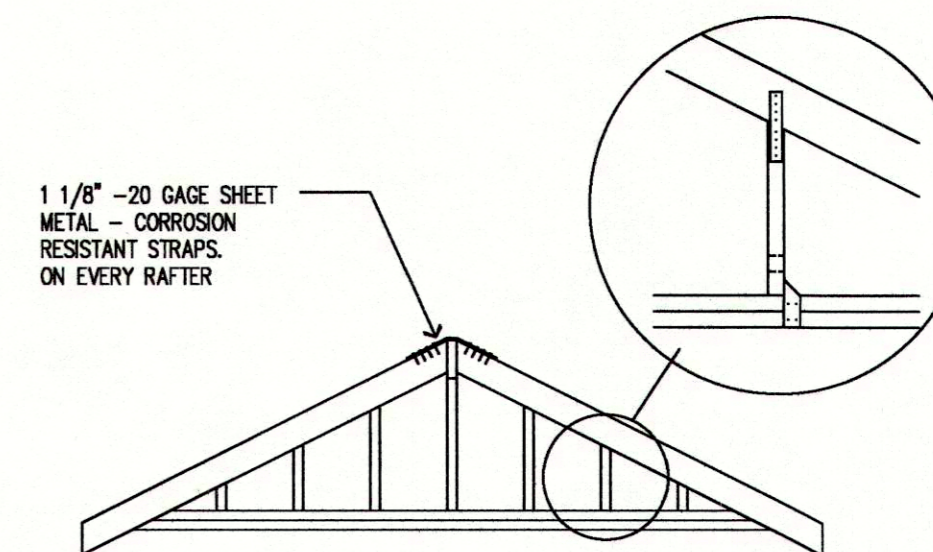


NOTE:
1 1/8" - 20 GAGE SHEET METAL - CORROSION RESISTANT STRAPS. TYPICAL TO ALL STRAPS.


HURRICANE CLIPS AND STRAPS SHALL BE INSTALLED ON EACH STRUCTURAL CONNECTION.

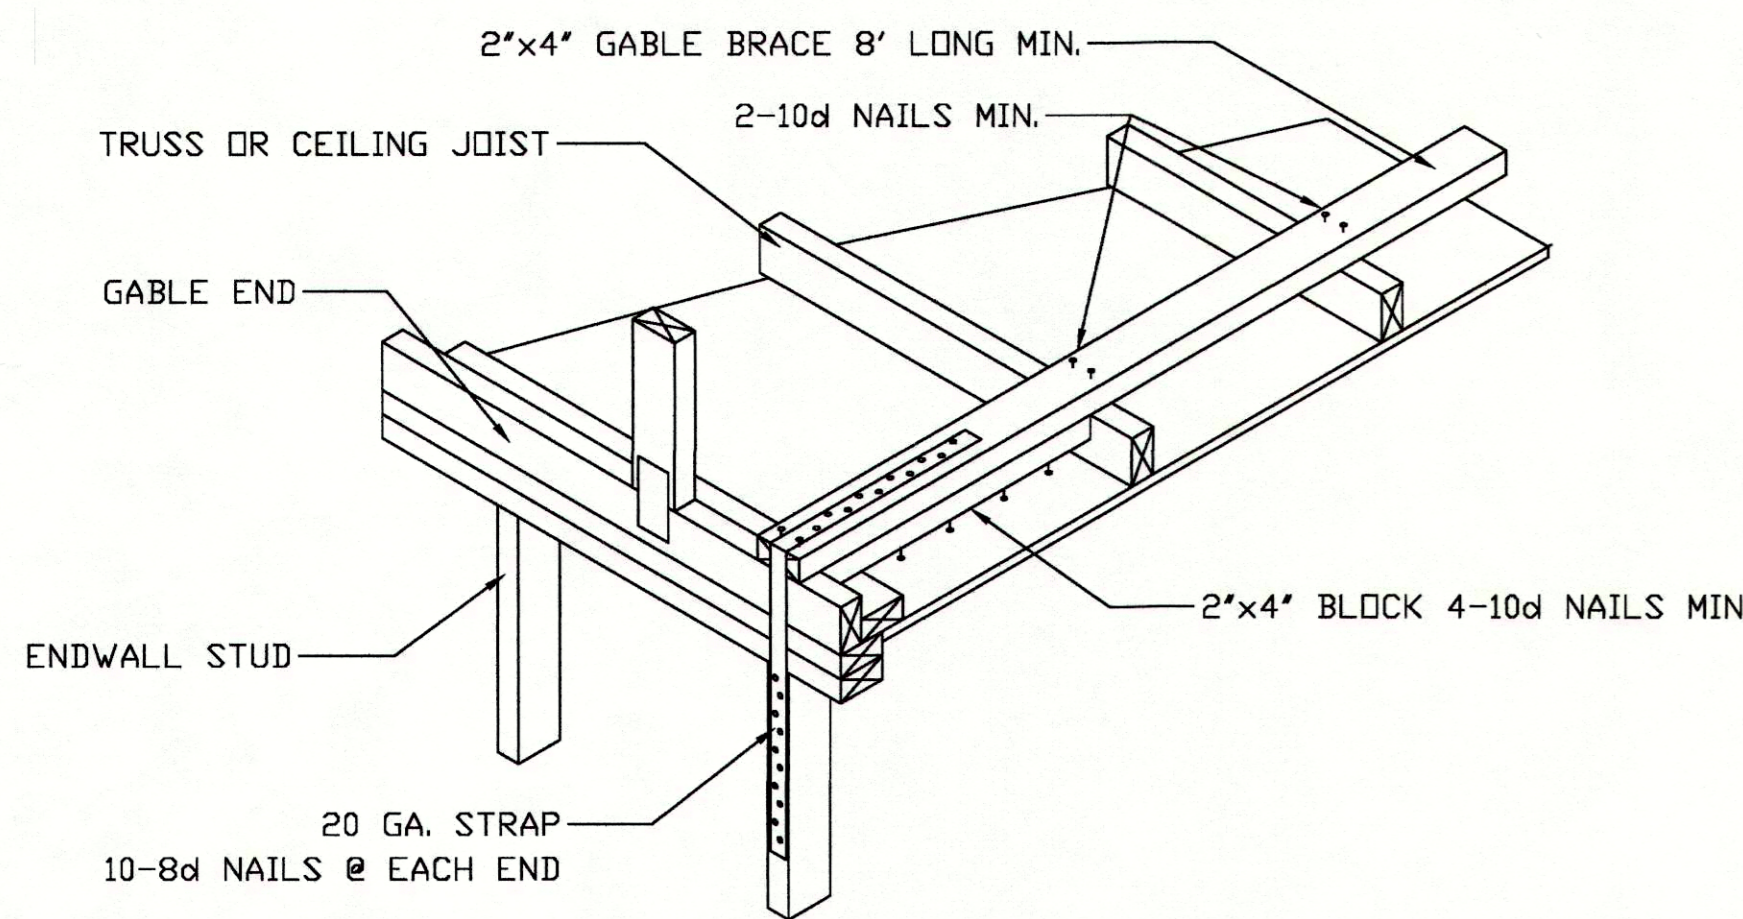


GABLE WALL END BRACING DETAIL

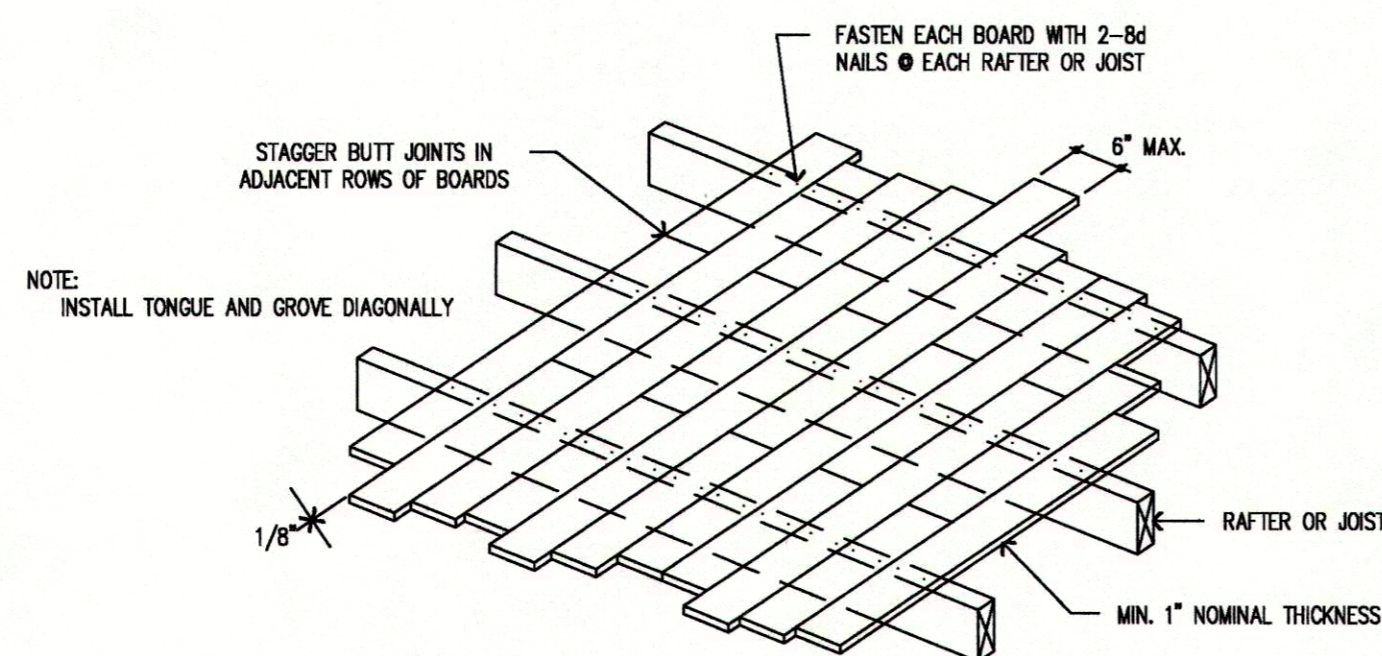


11 SOLID END-MATCHED BOARD SHEATHING

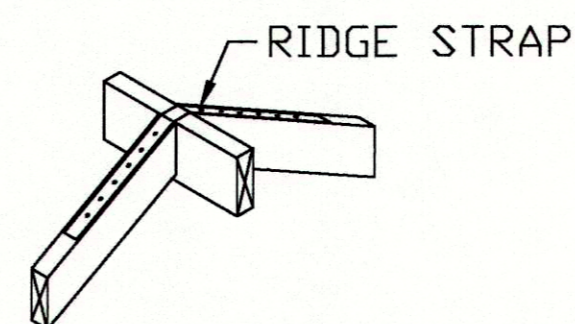


RAFTER STRAP DETAIL

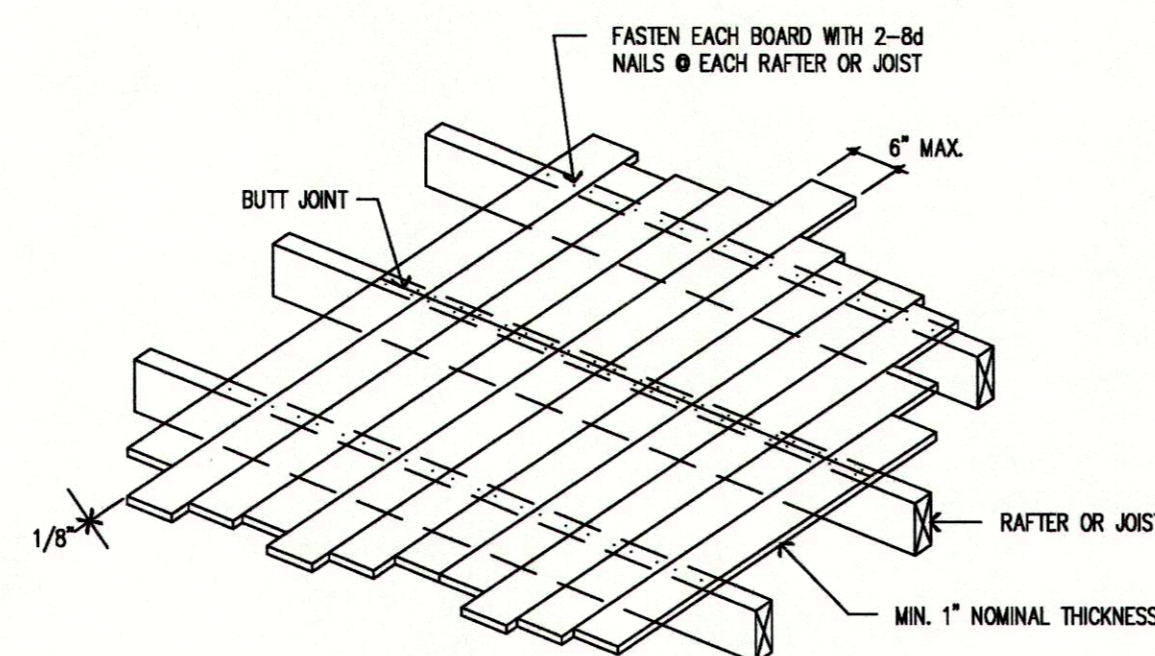


12 SOLID BOARD SHEATHING

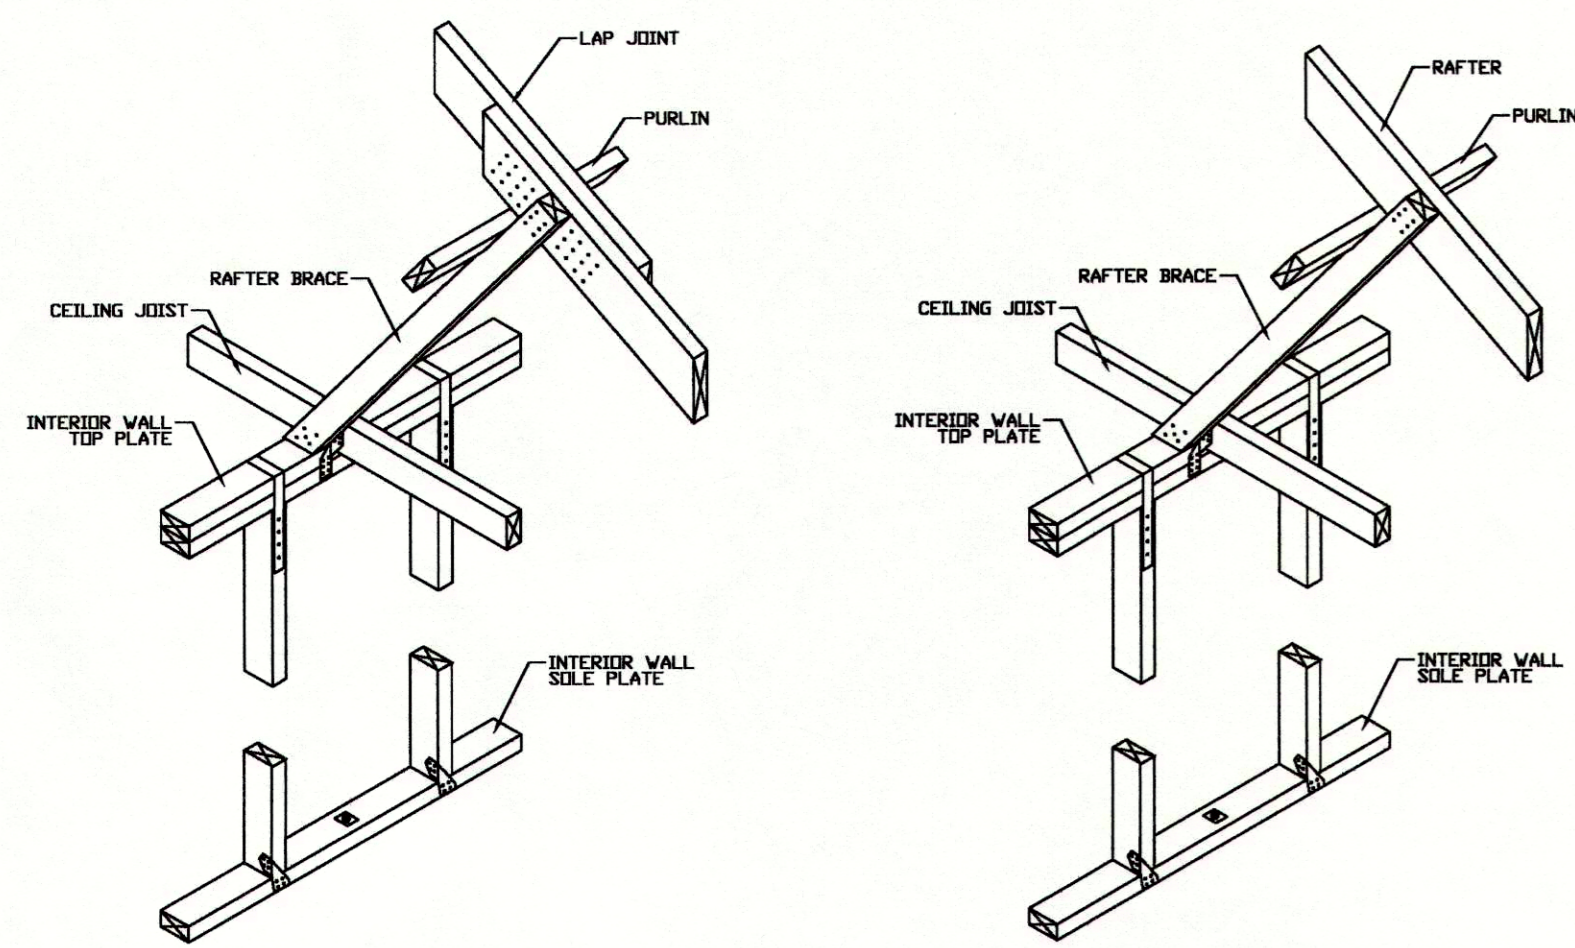


RAFTER BRACING/SECURING DETAIL

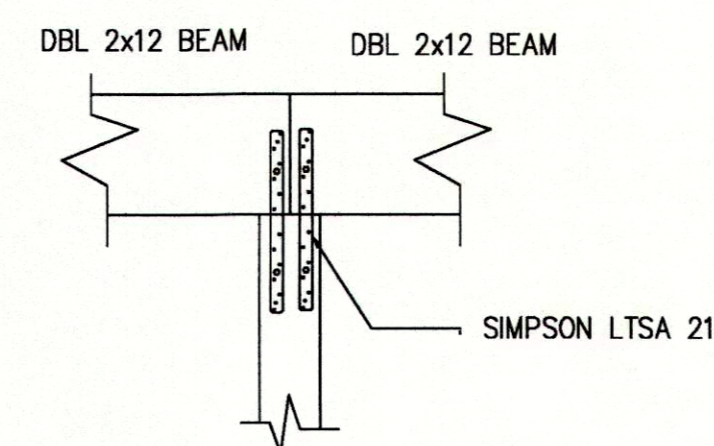

20 INT. COLUMN STRAPPING DETAIL

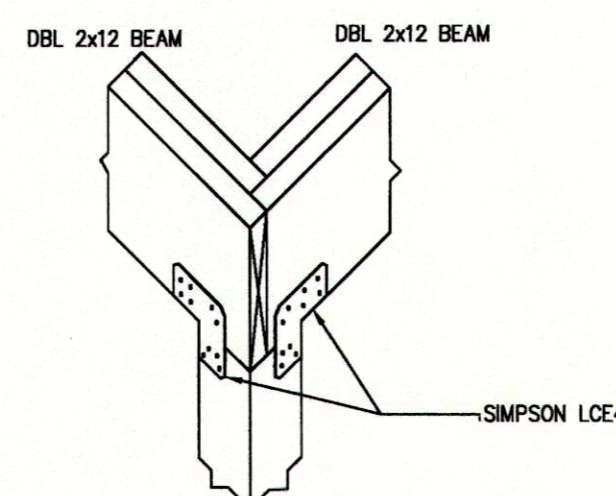

21 CORNER COLUMN STRAPPING DETAIL

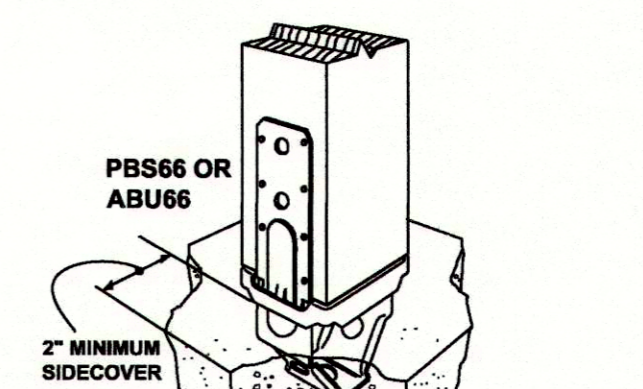


7 WOOD COLUMN TO CONCRETE ANCHOR

THIS STRUCTURE HAS BEEN DESIGNED TO RESIST A 3 SECOND WIND GUST SPEED OF 120 MPH, EXPOSURE 'C' AND IN ACCORDANCE WITH THE 2009 IRC, THE CITY OF KEMAH BUILDING STANDARDS AND TEXAS WINDSTORM STANDARDS.

NEW CUSTOM HOME
MARK HESSLER
806 KIPP AVE
KEMAH, TEXAS 77565

McCoy Engineering and Inspection, L.L.C.
T. B. P. E. Firm No. 10789
3911 South Beechwood Court HOUSTON, TEXAS 77059 713-857-3525

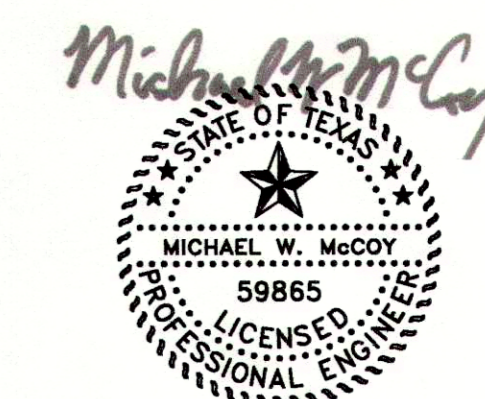

MIKE MCCOY, P.E. #59865
JUNE 29, 2015