



3 LEFT ELEVATION
SCALE: 1/4" = 1'-0"

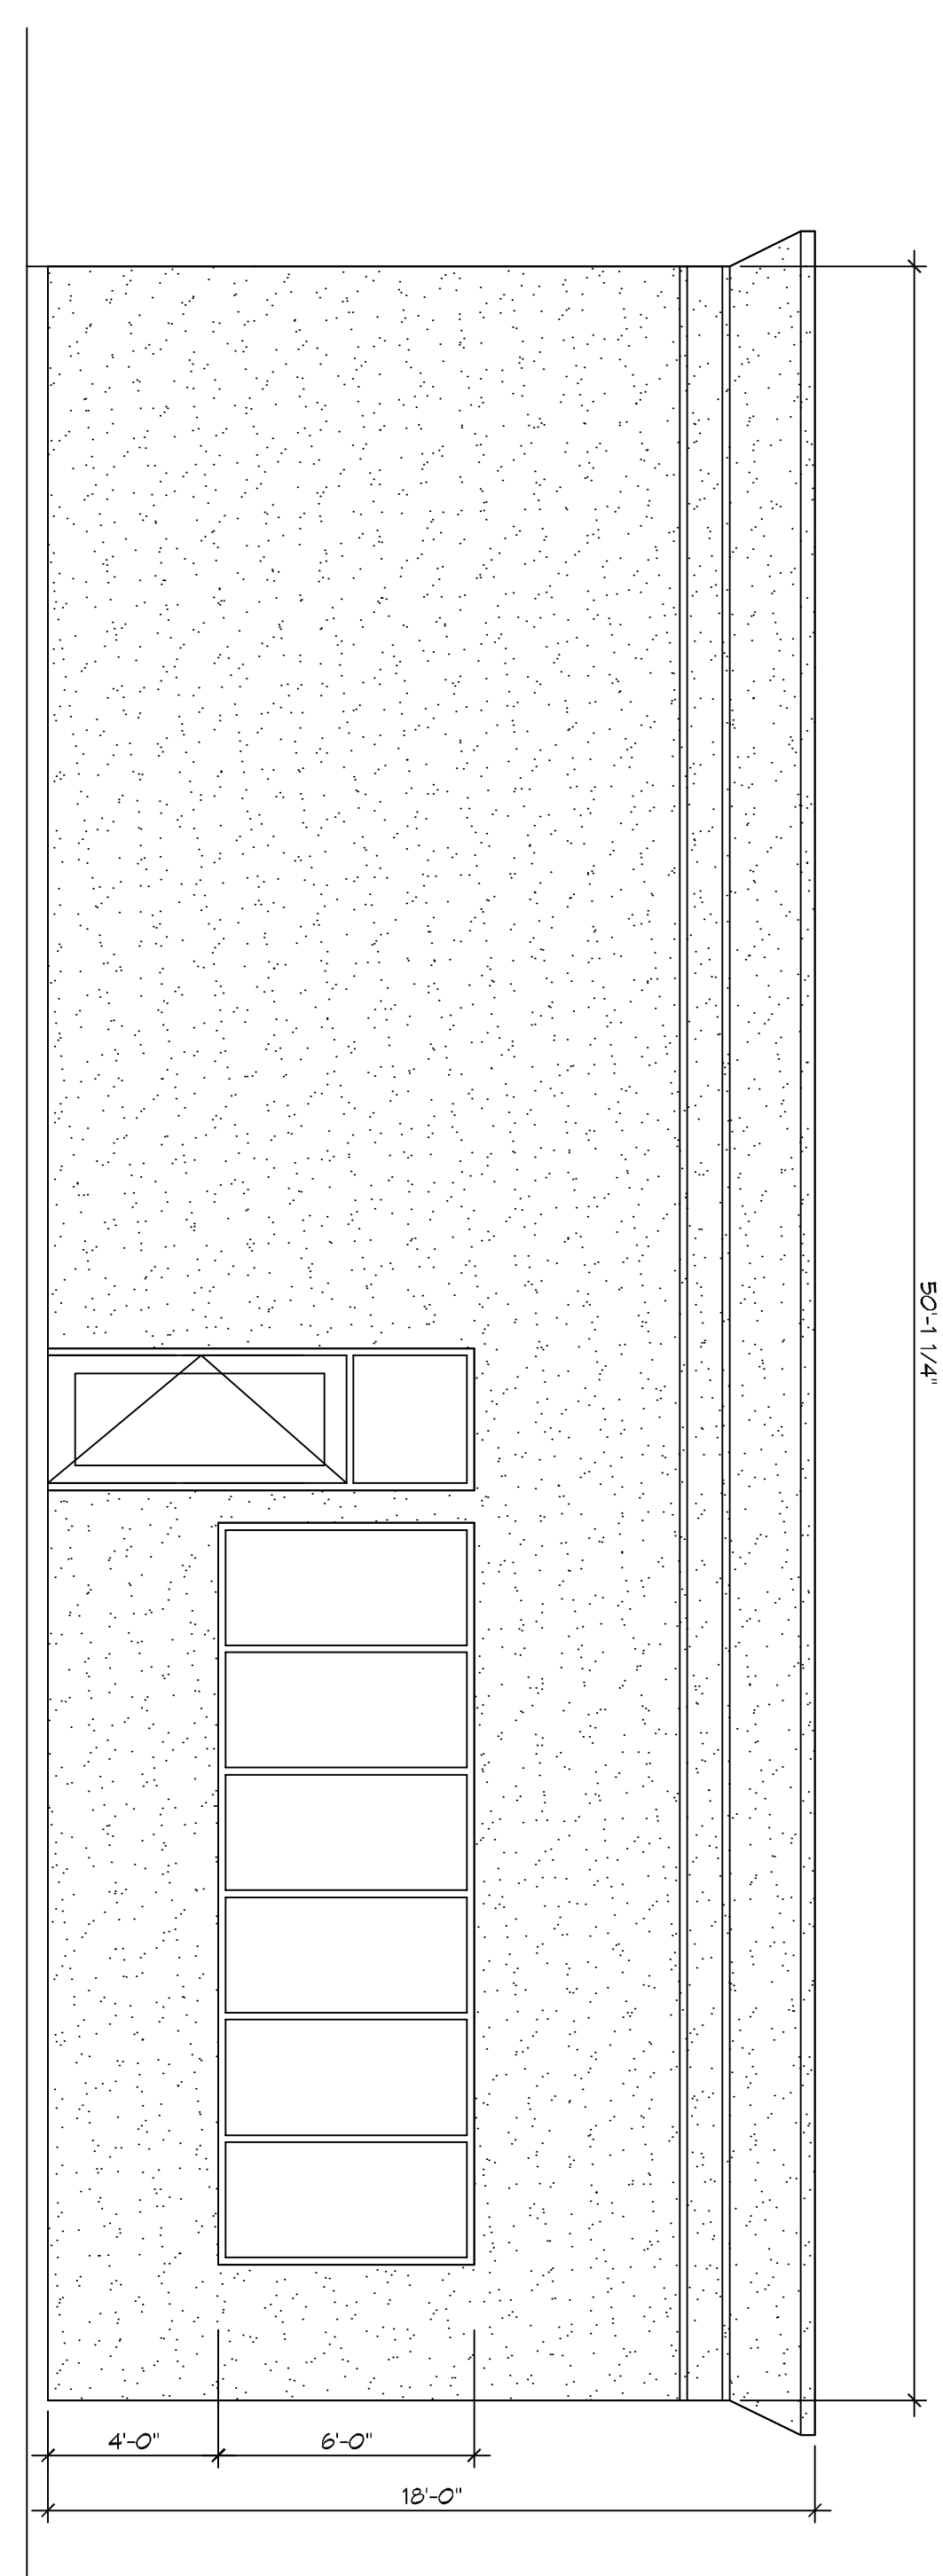

2 RIGHT ELEVATION
SCALE: 1/4" = 1'-0"

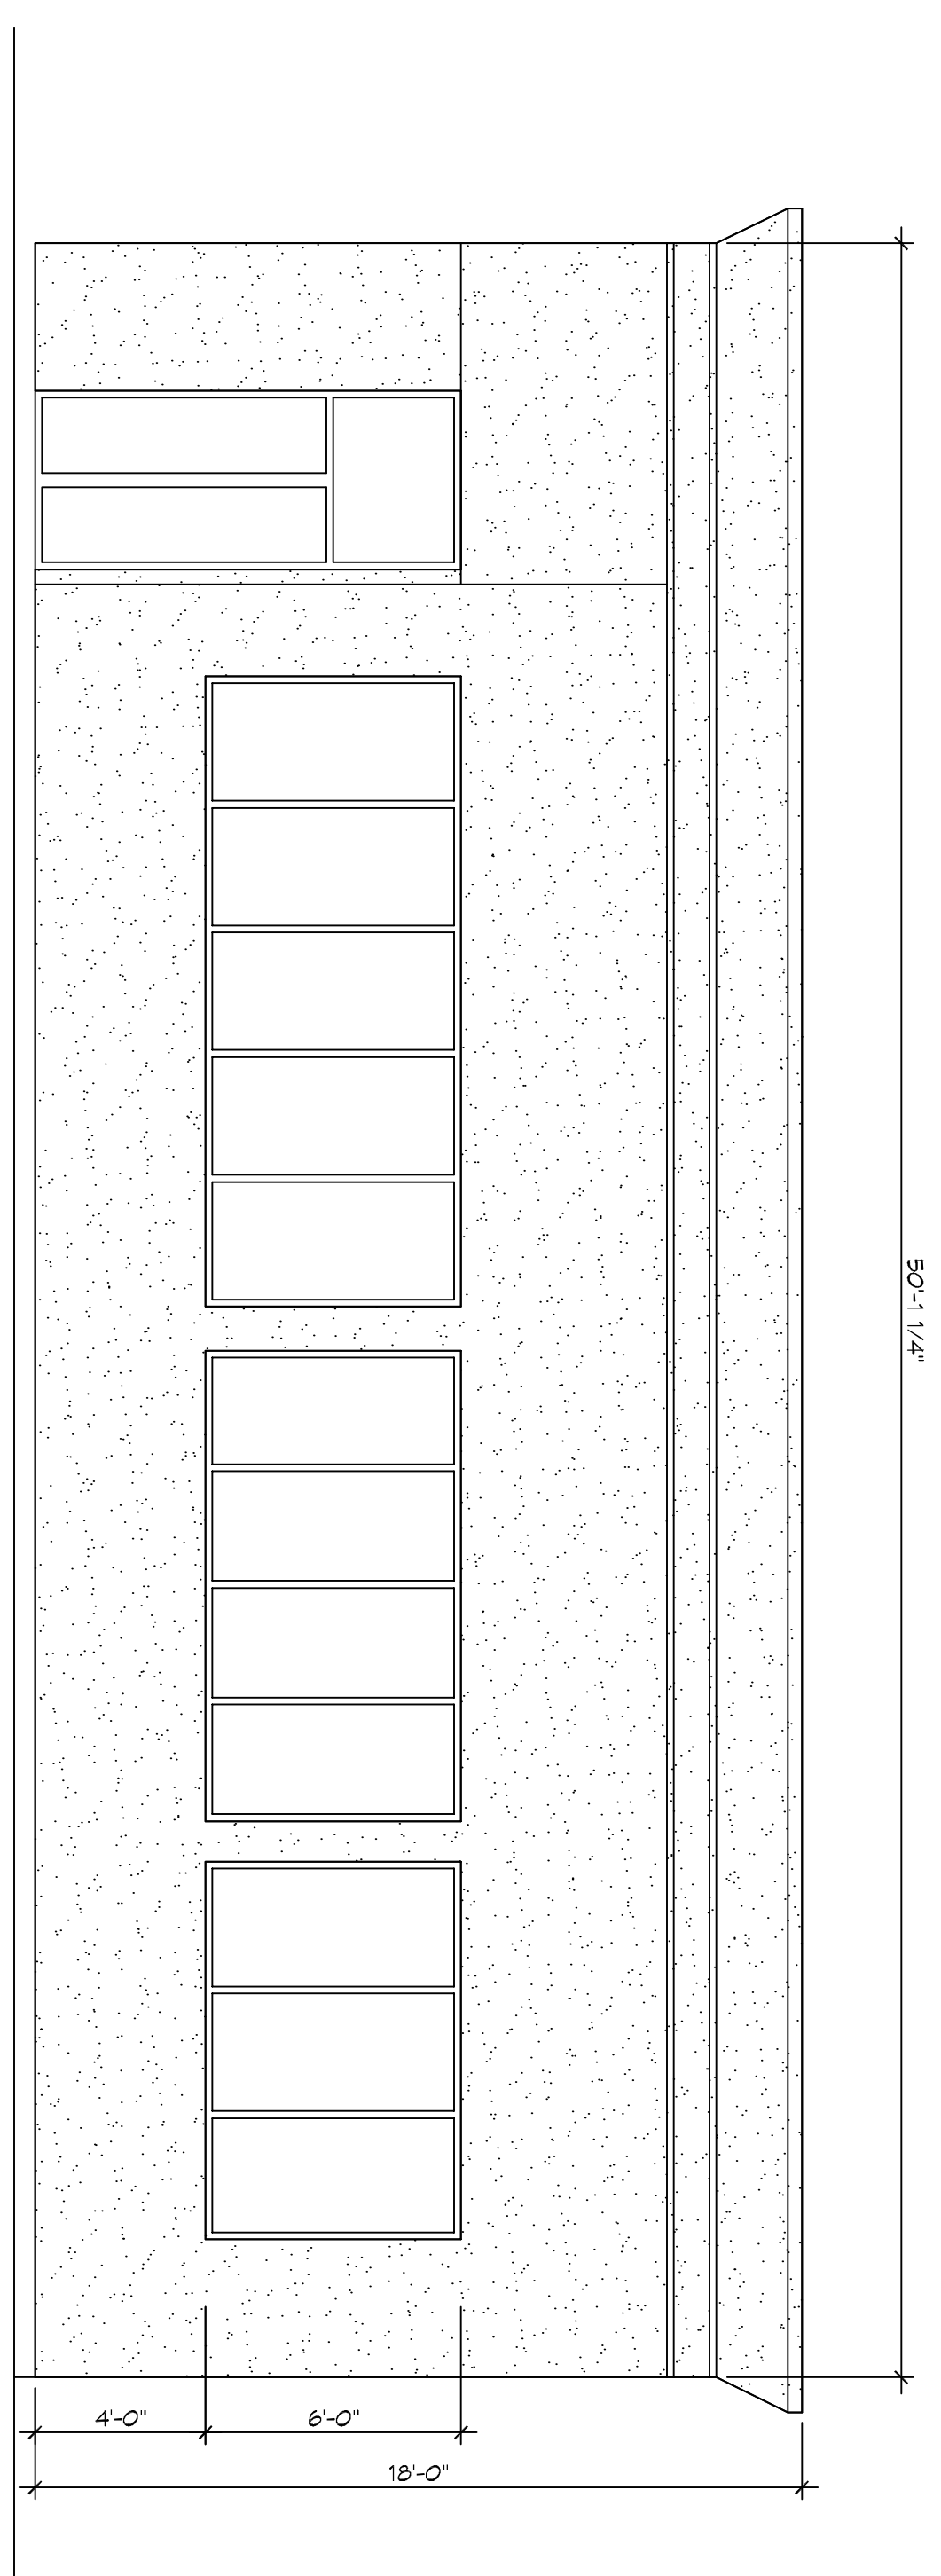

[PROJECT DESCRIPTION]			
E L P A S O			
KENNER LA			
JOB No:	####	DATE:	[DATE]
DRAWN BY:	JTL	CHECKED BY:	BAM

#	DESCRIPTION	REVISIONS	
		DATE	

DAMMON
ENGINEERING, INC.
LOUISIANA & MISSISSIPPI

Chief Engineer: Brian Mstich, PE
554 Old Spanish Trail
Slidell, LA 70458

www.dammonengineering.com
info@dammonengineering.com
PH: 985.649.5832

SHEET NO. **A103** 5 of 8
DRAWING NUMBER: