







- LEGEND**
-  1 HR. RATED CONST. (UL. U905) DEMISE TO ROOF DECK
  -  VAULT CONSTRUCTION
  -  - 4", 6" OR 12" CMU
  -  - 4" FACE BRICK

MATERIALS AND CONSTRUCTION SIMILAR TO SECTION E & F, SHT. 5-3



MASONRY PLAN

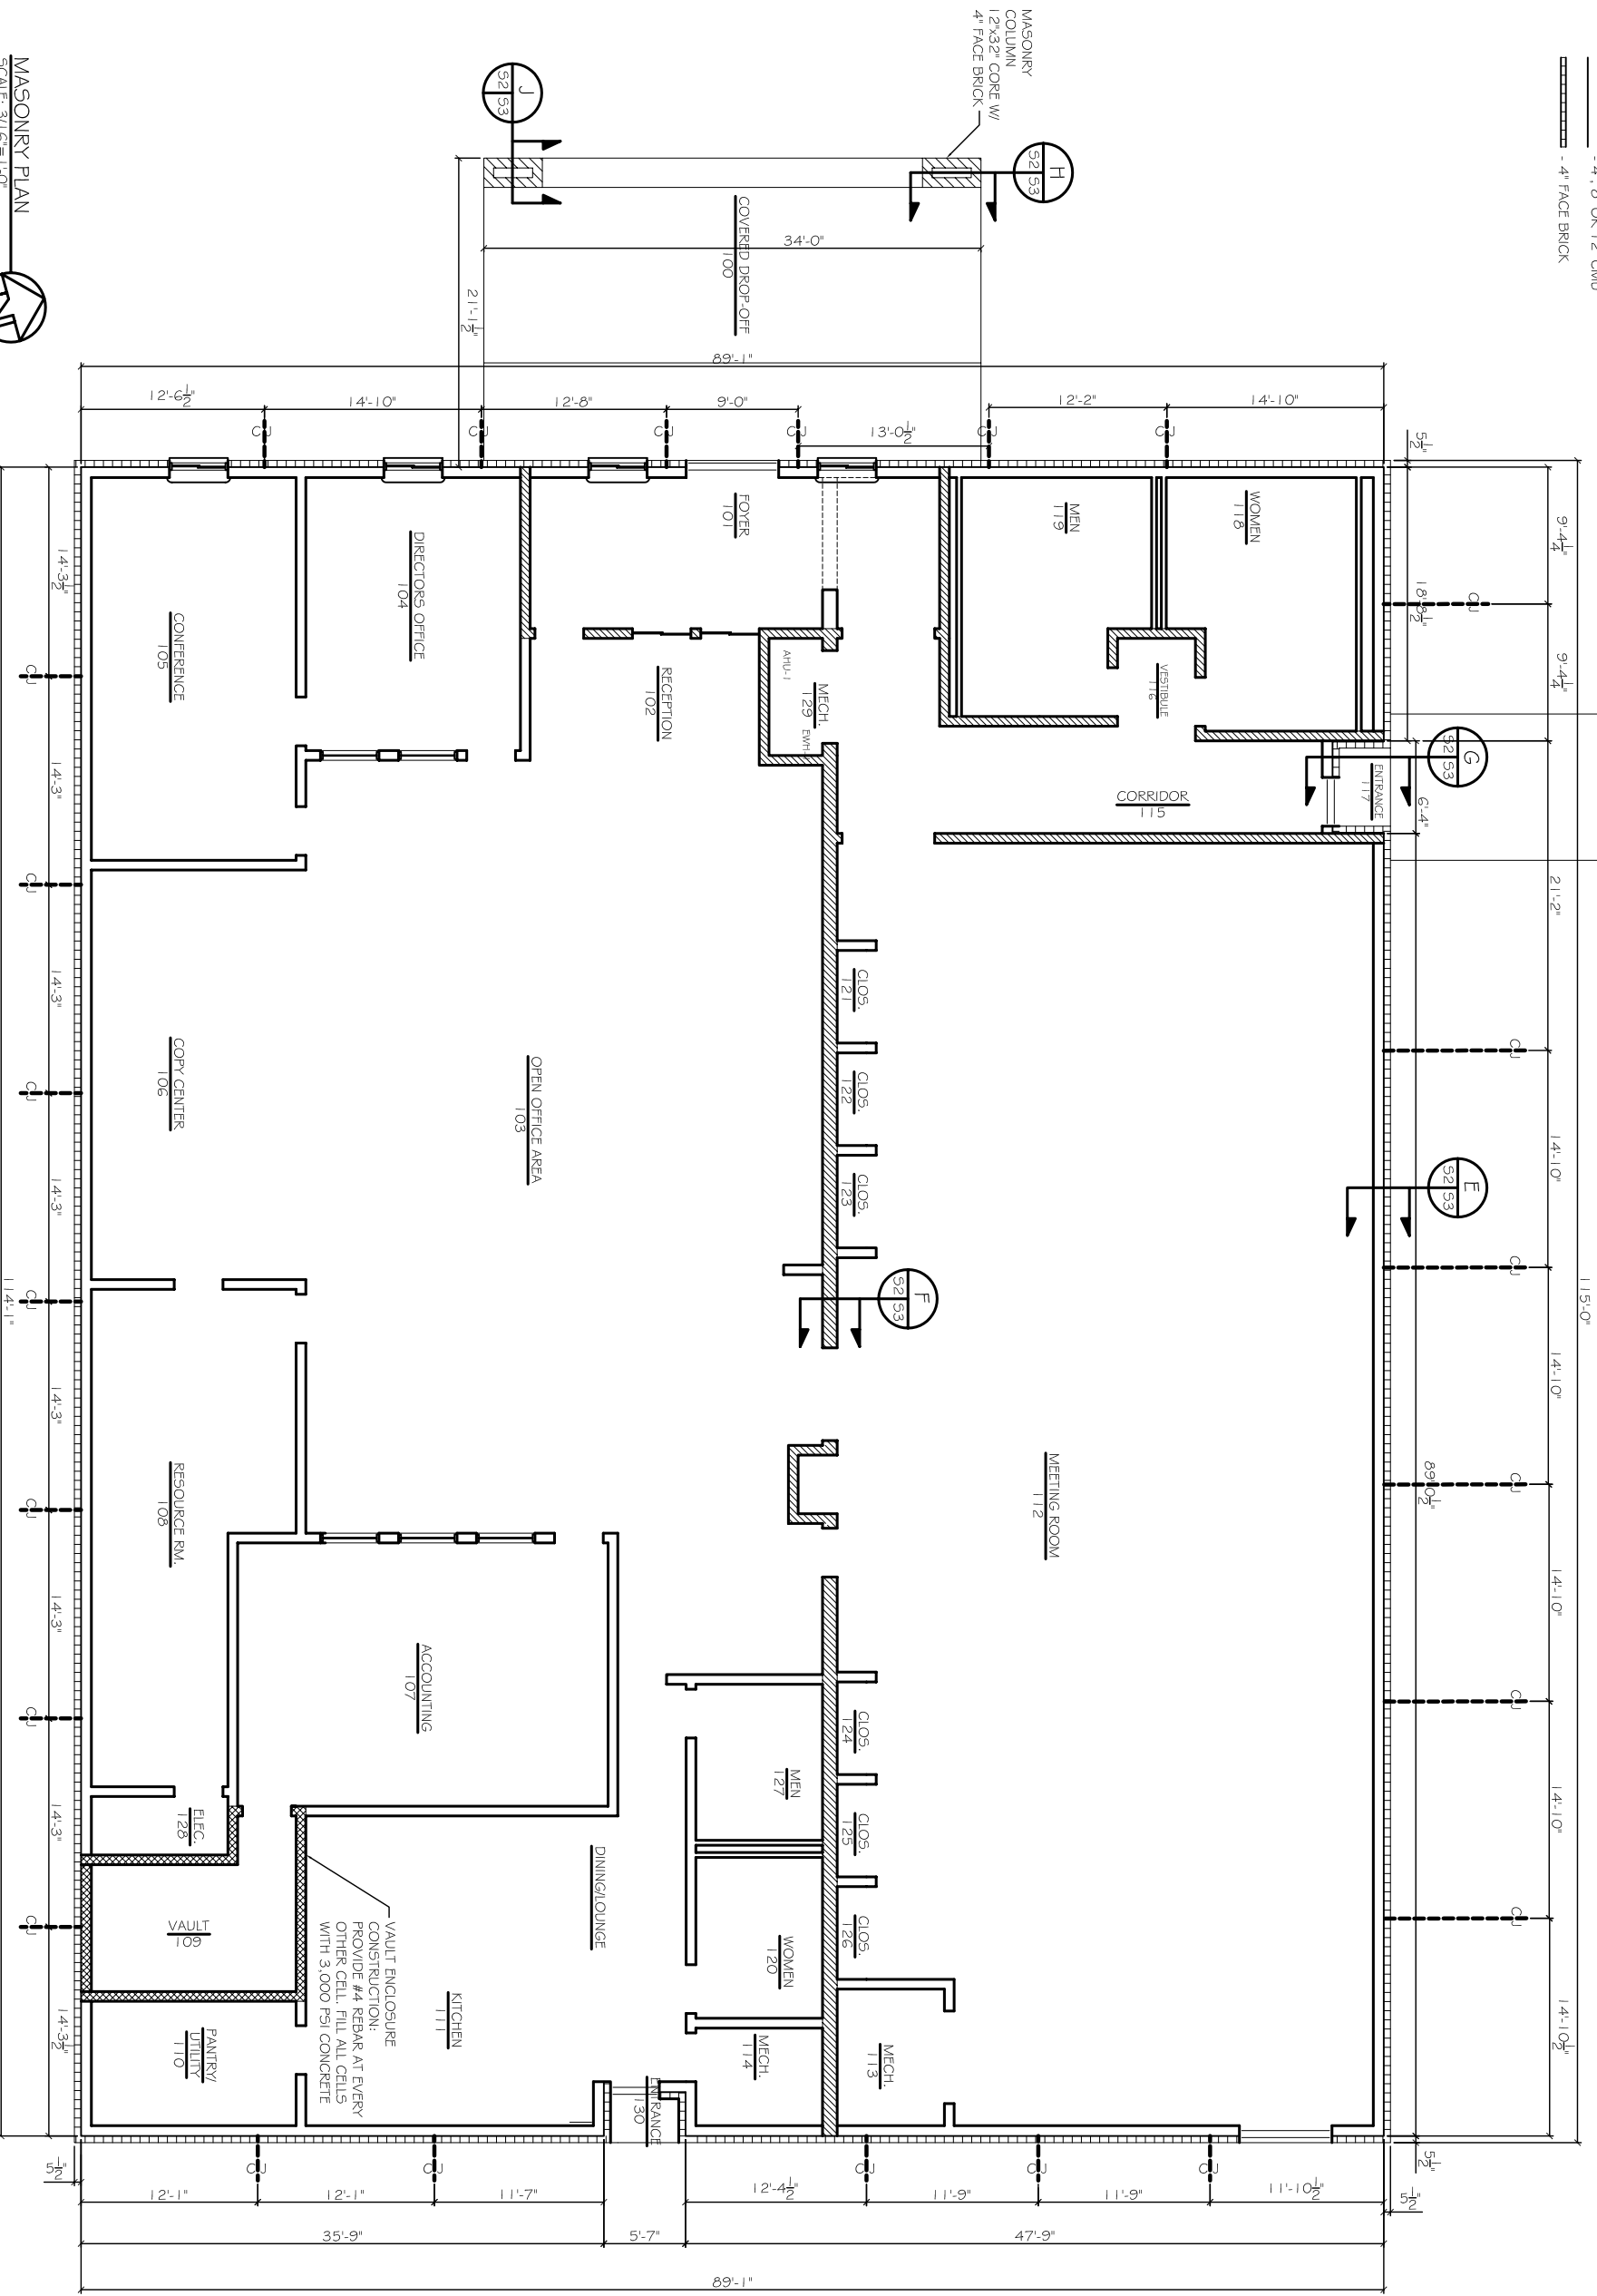SCALE: 3/16"=1'-0"

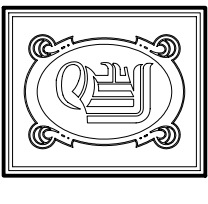

**DAMMON ENGINEERING, INC.**  
 CHIEF ENGINEER  
 EMMETT DAMMON, P.E.  
 CHIEF ARCHITECT  
 ROBERT WILTSE

1095 FLORIDA AVENUE  
 SLIDELL, LA. 70458  
 OFFICE: 985-649-5832  
 FAX: 985-641-1950

WEBSITE: WWW.DAMMONENGINEERING.COM  
 EMAIL: DAMMONENG@BELLSOUTH.NET

ARCHITECTURE  
 ENGINEERING  
 STUDIES  
 PLANNING  
 INVESTIGATION  
 EXPERT WITNESS

NEW OFFICE COMPLEX

CHILD DEVELOPMENT COUNCIL OF ACADIANA, INC. OPELOUSAS, LA

MASONRY PLAN

REV:	
SCALE:	AS NOTED
JOB#:	2030
DATE:	7-2-09
SHEET	

S-2

OF