



- LEGEND**
- 1-HR. RATED CONST. DEMISE TO ROOF DECK
 - VAULT CONSTRUCTION
 - CEILING SYSTEM, SEE SHIT S-3 DETAIL 'N'
 - WD. STD. & GYP. BD. PARTITION
 - 4" FACE BRICK

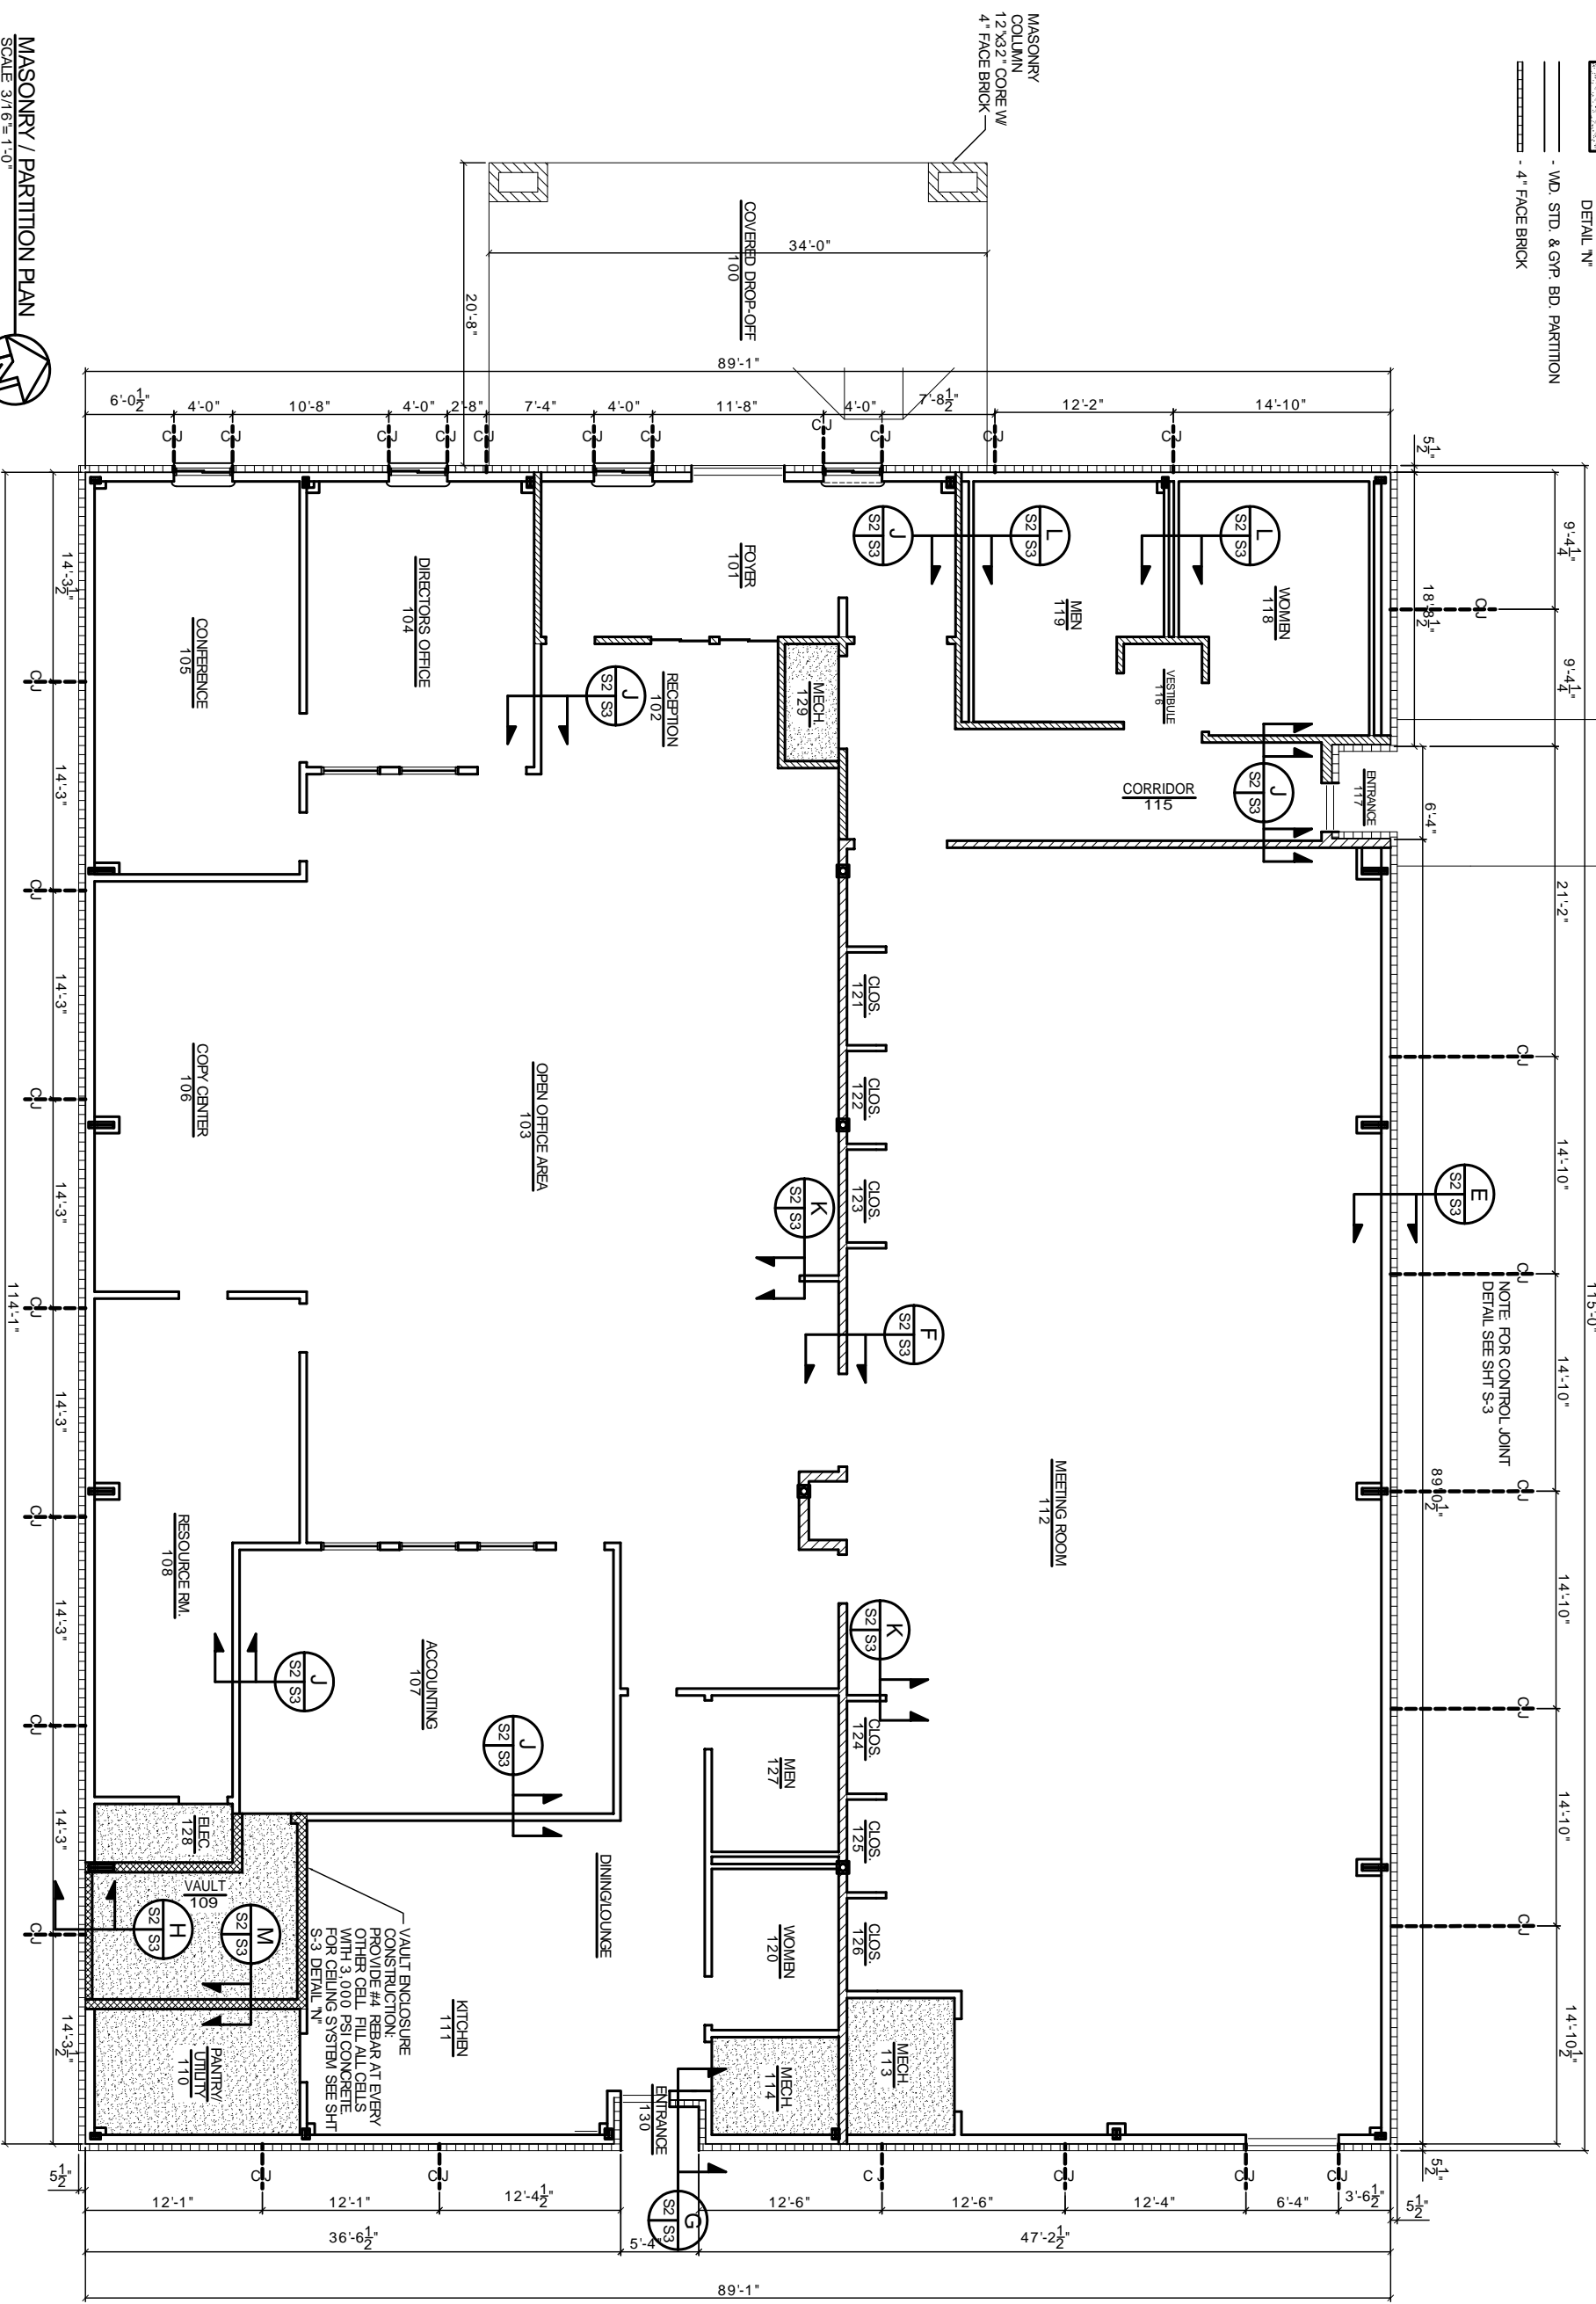

MASONRY / PARTITION PLAN
SCALE 3/16"=1'-0"

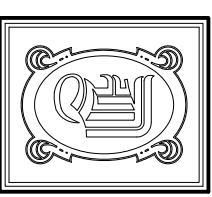

DAMMON ENGINEERING, INC.
 CHIEF ENGINEER
 EMMETT DAMMON, P.E.
 CHIEF ARCHITECT
 ROBERT WILTSE

1095 FLORIDA AVENUE
 SUITE 111, L.A. 70456
 OFFICE: 985-649-5632
 FAX: 985-641-5950

WEBSITE:
 WWW.DAMMONENGINEERING.COM
 EMAIL:
 DAMMONENG@BELLSouth.NET

- ARCHITECTURE
- ENGINEERING
- STUDIES
- PLANNING
- INVESTIGATION
- EXPERT WITNESSES

NEW OFFICE
 COMPLEX

CHILD DEVELOPMENT
 COUNCIL OF
 ACADIANA, INC.
 OPELOUSAS, LA

MASONRY /
 PARTITION PLAN

REV: 12-7-09 CONST.

SCALE: AS NOTED

JOB#: 2030

DATE: 10-19-09

SHEET 8

S-2

OF 26