



- LEGEND**
- 1 HR. RATED CONST. DEMISE TO ROOF DECK
 - VAULT CONSTRUCTION
 - CEILING SYSTEM, SEE SHT S-3 DETAIL 'N'
 - WD. STD. & GYP. BD. PARTITION
 - 4" FACE BRICK

MATERIALS AND CONSTRUCTION SIMILAR TO SECTION E & F, SHT. S-3

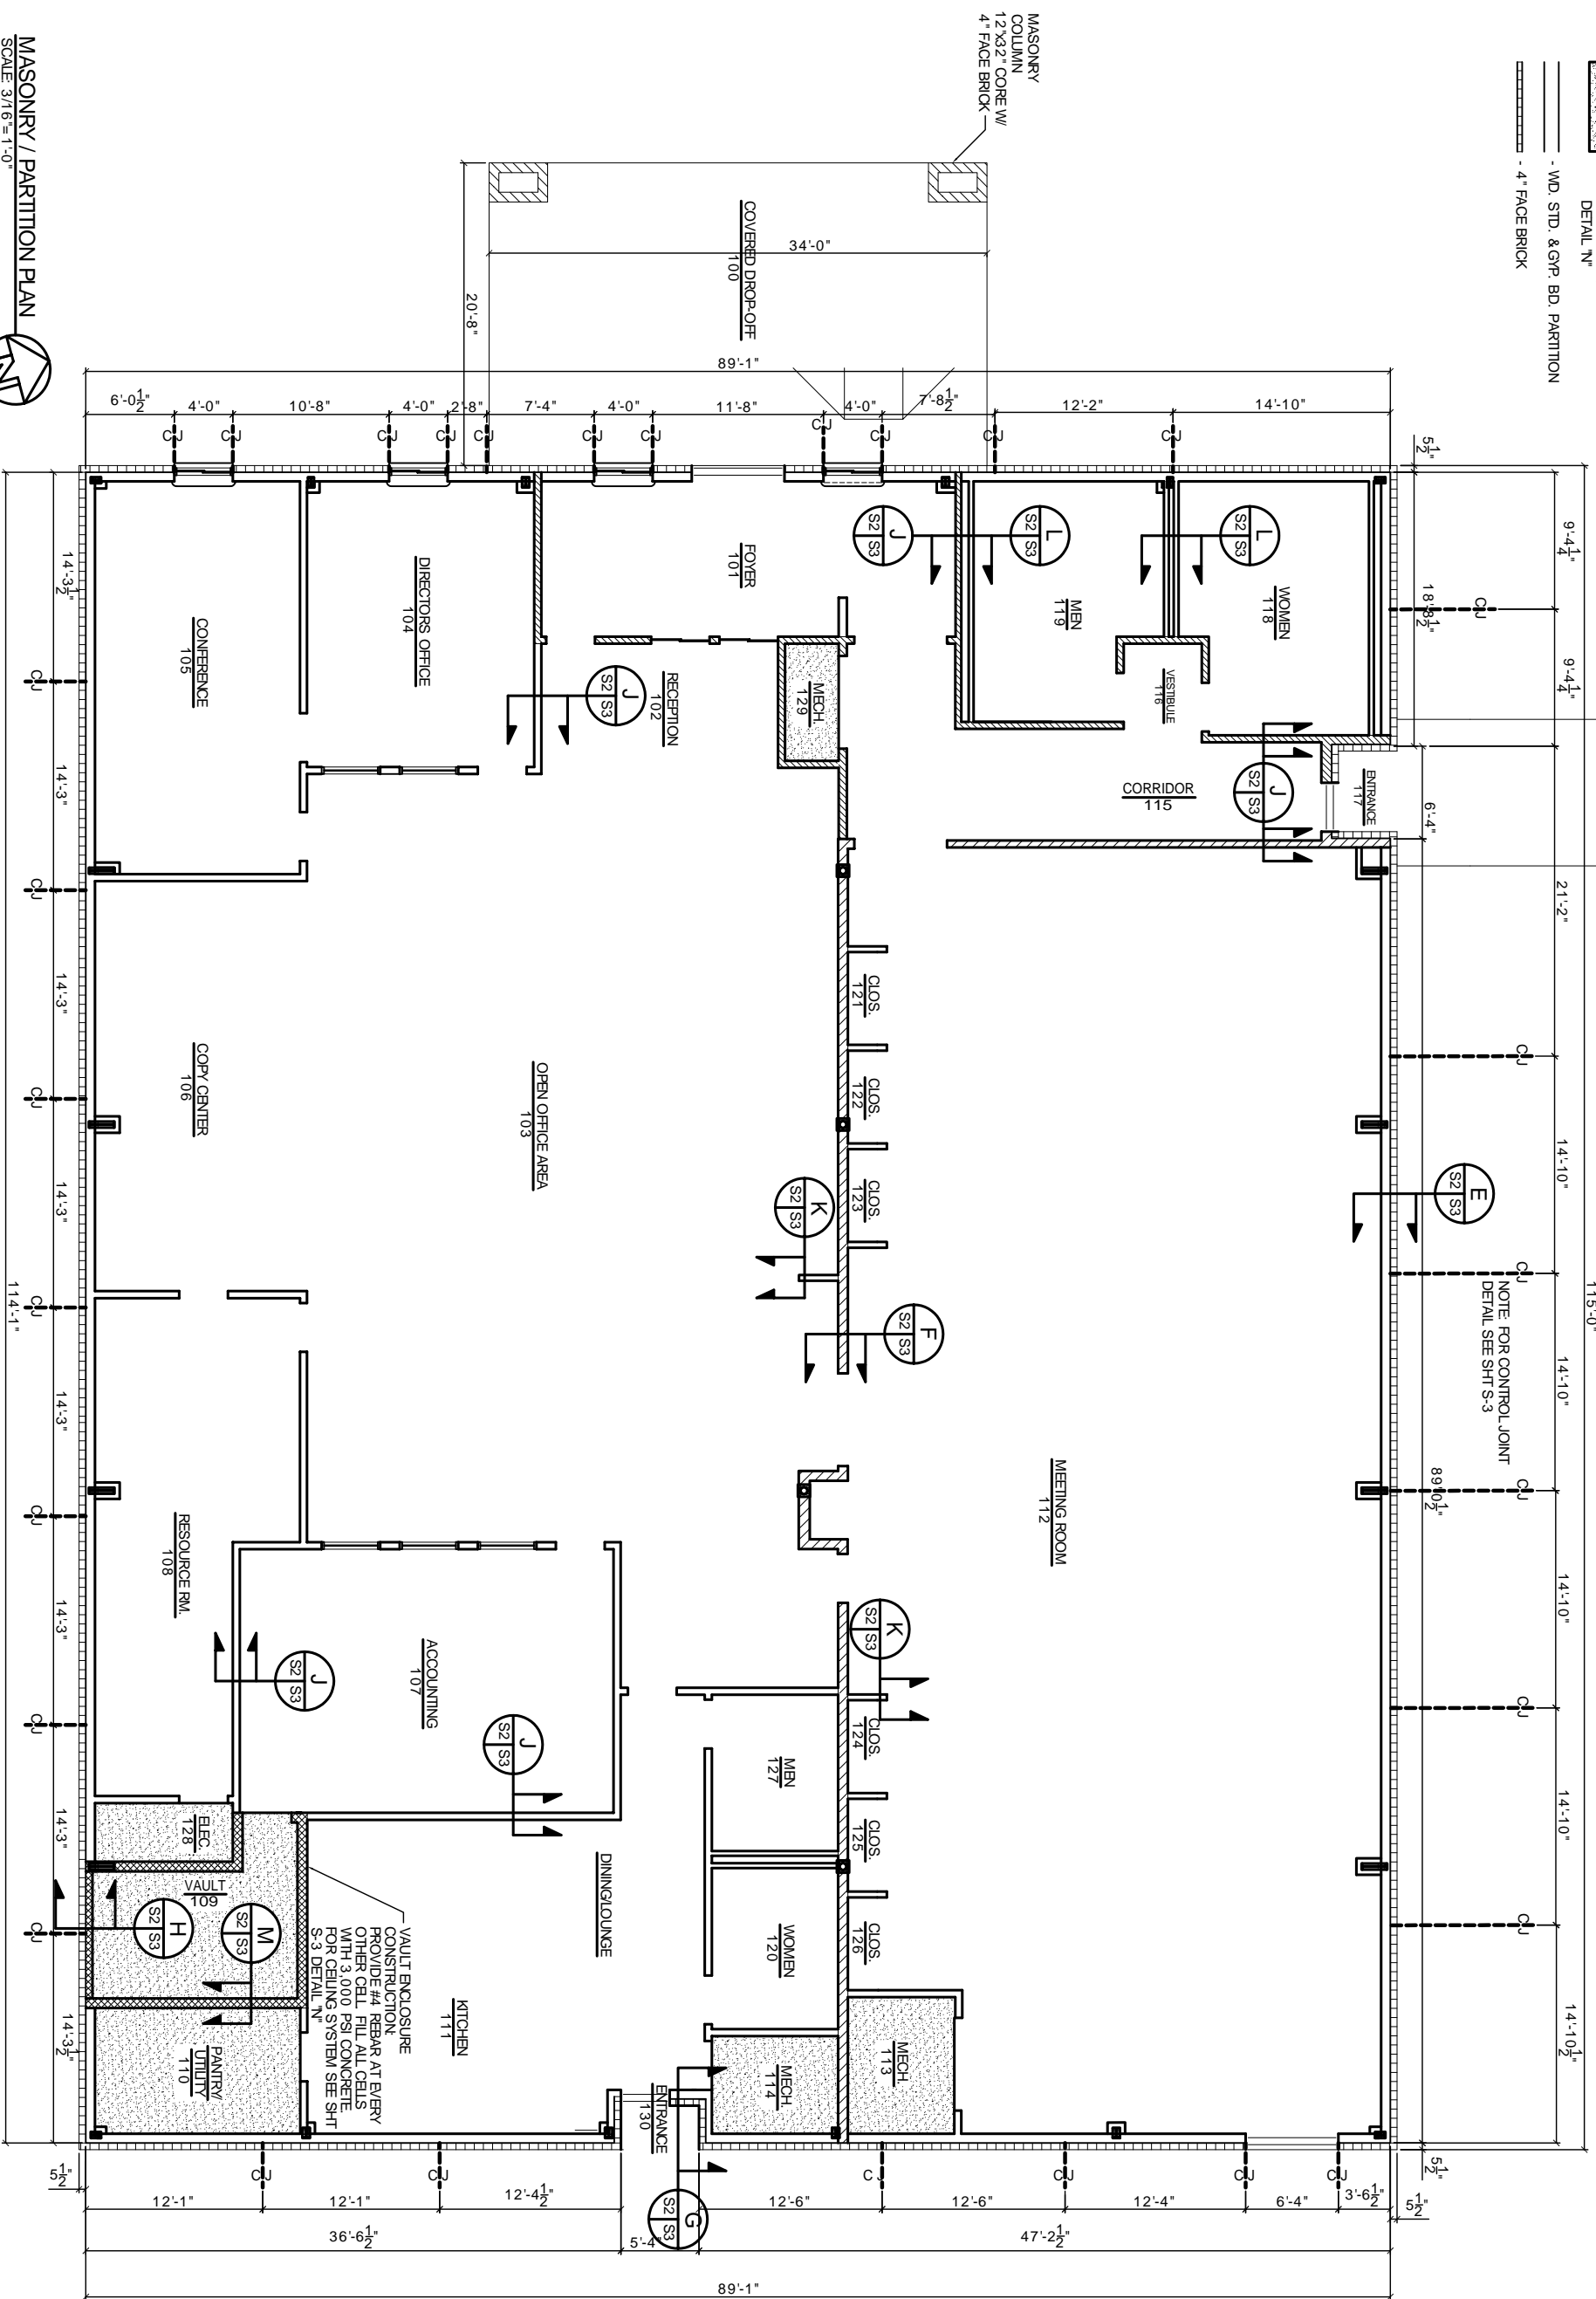

MASONRY / PARTITION PLAN
SCALE 3/16" = 1'-0"

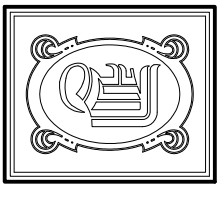

DAMMON ENGINEERING, INC.

CHIEF ENGINEER
EMMETT DAMMON, P.E.

CHIEF ARCHITECT
ROBERT WILTSE

1095 FLORIDA AVENUE
SUITE L.A. 7045B
OFFICE: 985-649-5832
FAX: 985-641-5950

WEBSITE:
WWW.DAMMONENGINEERING.COM
EMAIL:
DAMMONENG@BELLSouth.NET

ARCHITECTURE
ENGINEERING
STUDIES
PLANNING
INVESTIGATION
EXPERT WITNESS

NEW OFFICE COMPLEX

CHILD DEVELOPMENT COUNCIL OF ACADIANA, INC. OPELOUSAS, LA

MASONRY / PARTITION PLAN

REV: 12-7-09 CONST.

SCALE AS NOTED

JOB#: 2030

DATE: 10-19-09

SHEET 8

S-2

OF 26