



2 FRAMING SECTION
SCALE: 1/4" = 1'-0"

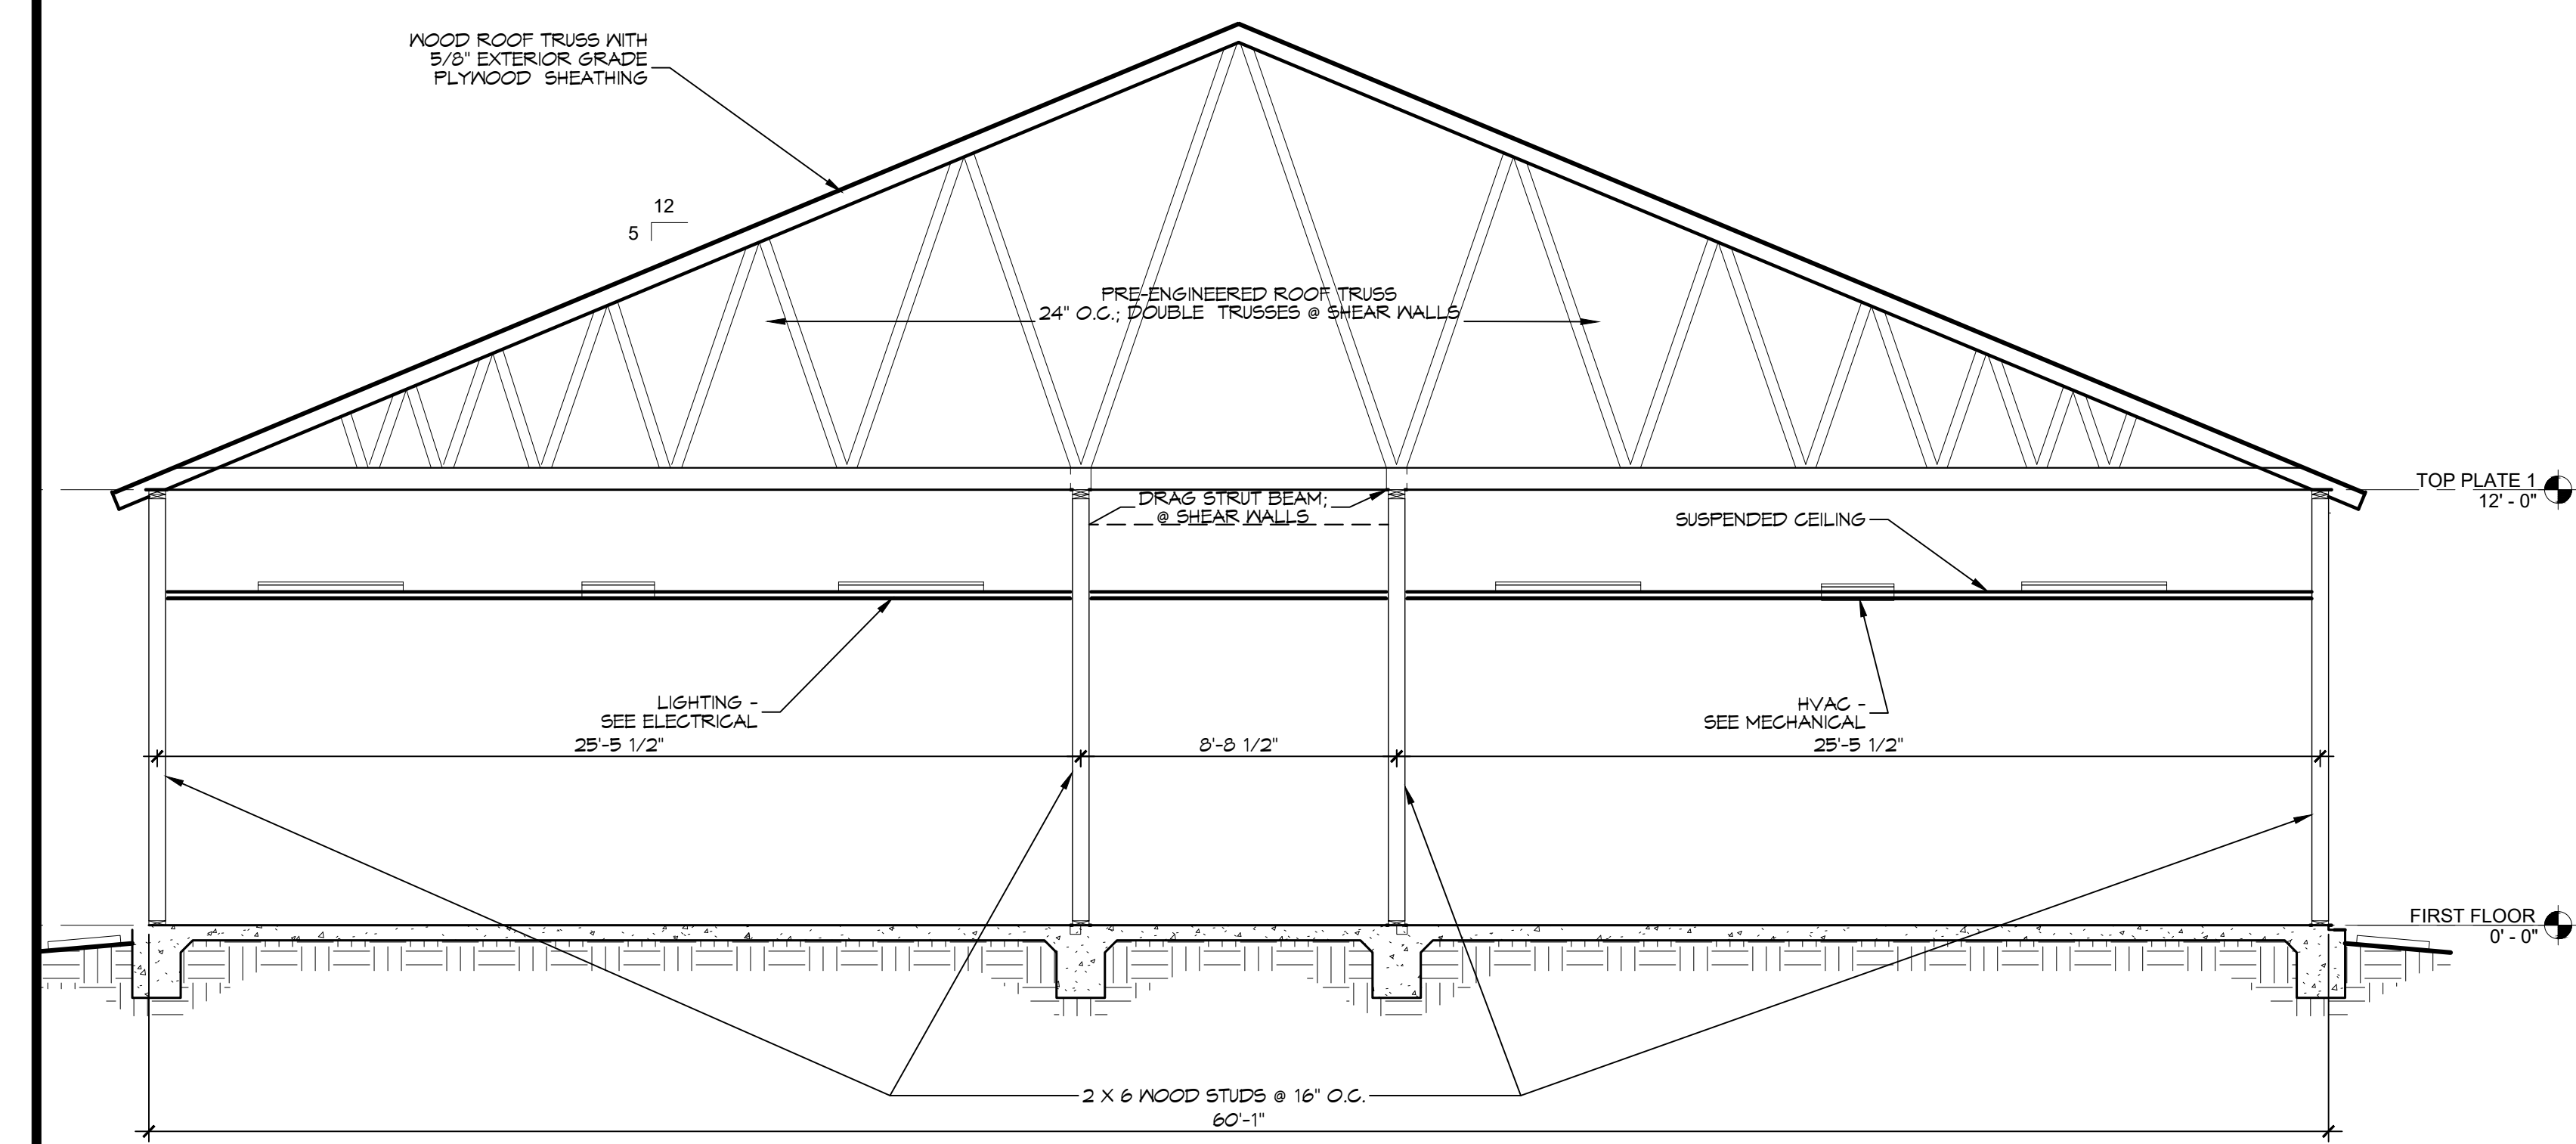


1 FRAMING SECTION
SCALE: 1/4" = 1'-0"

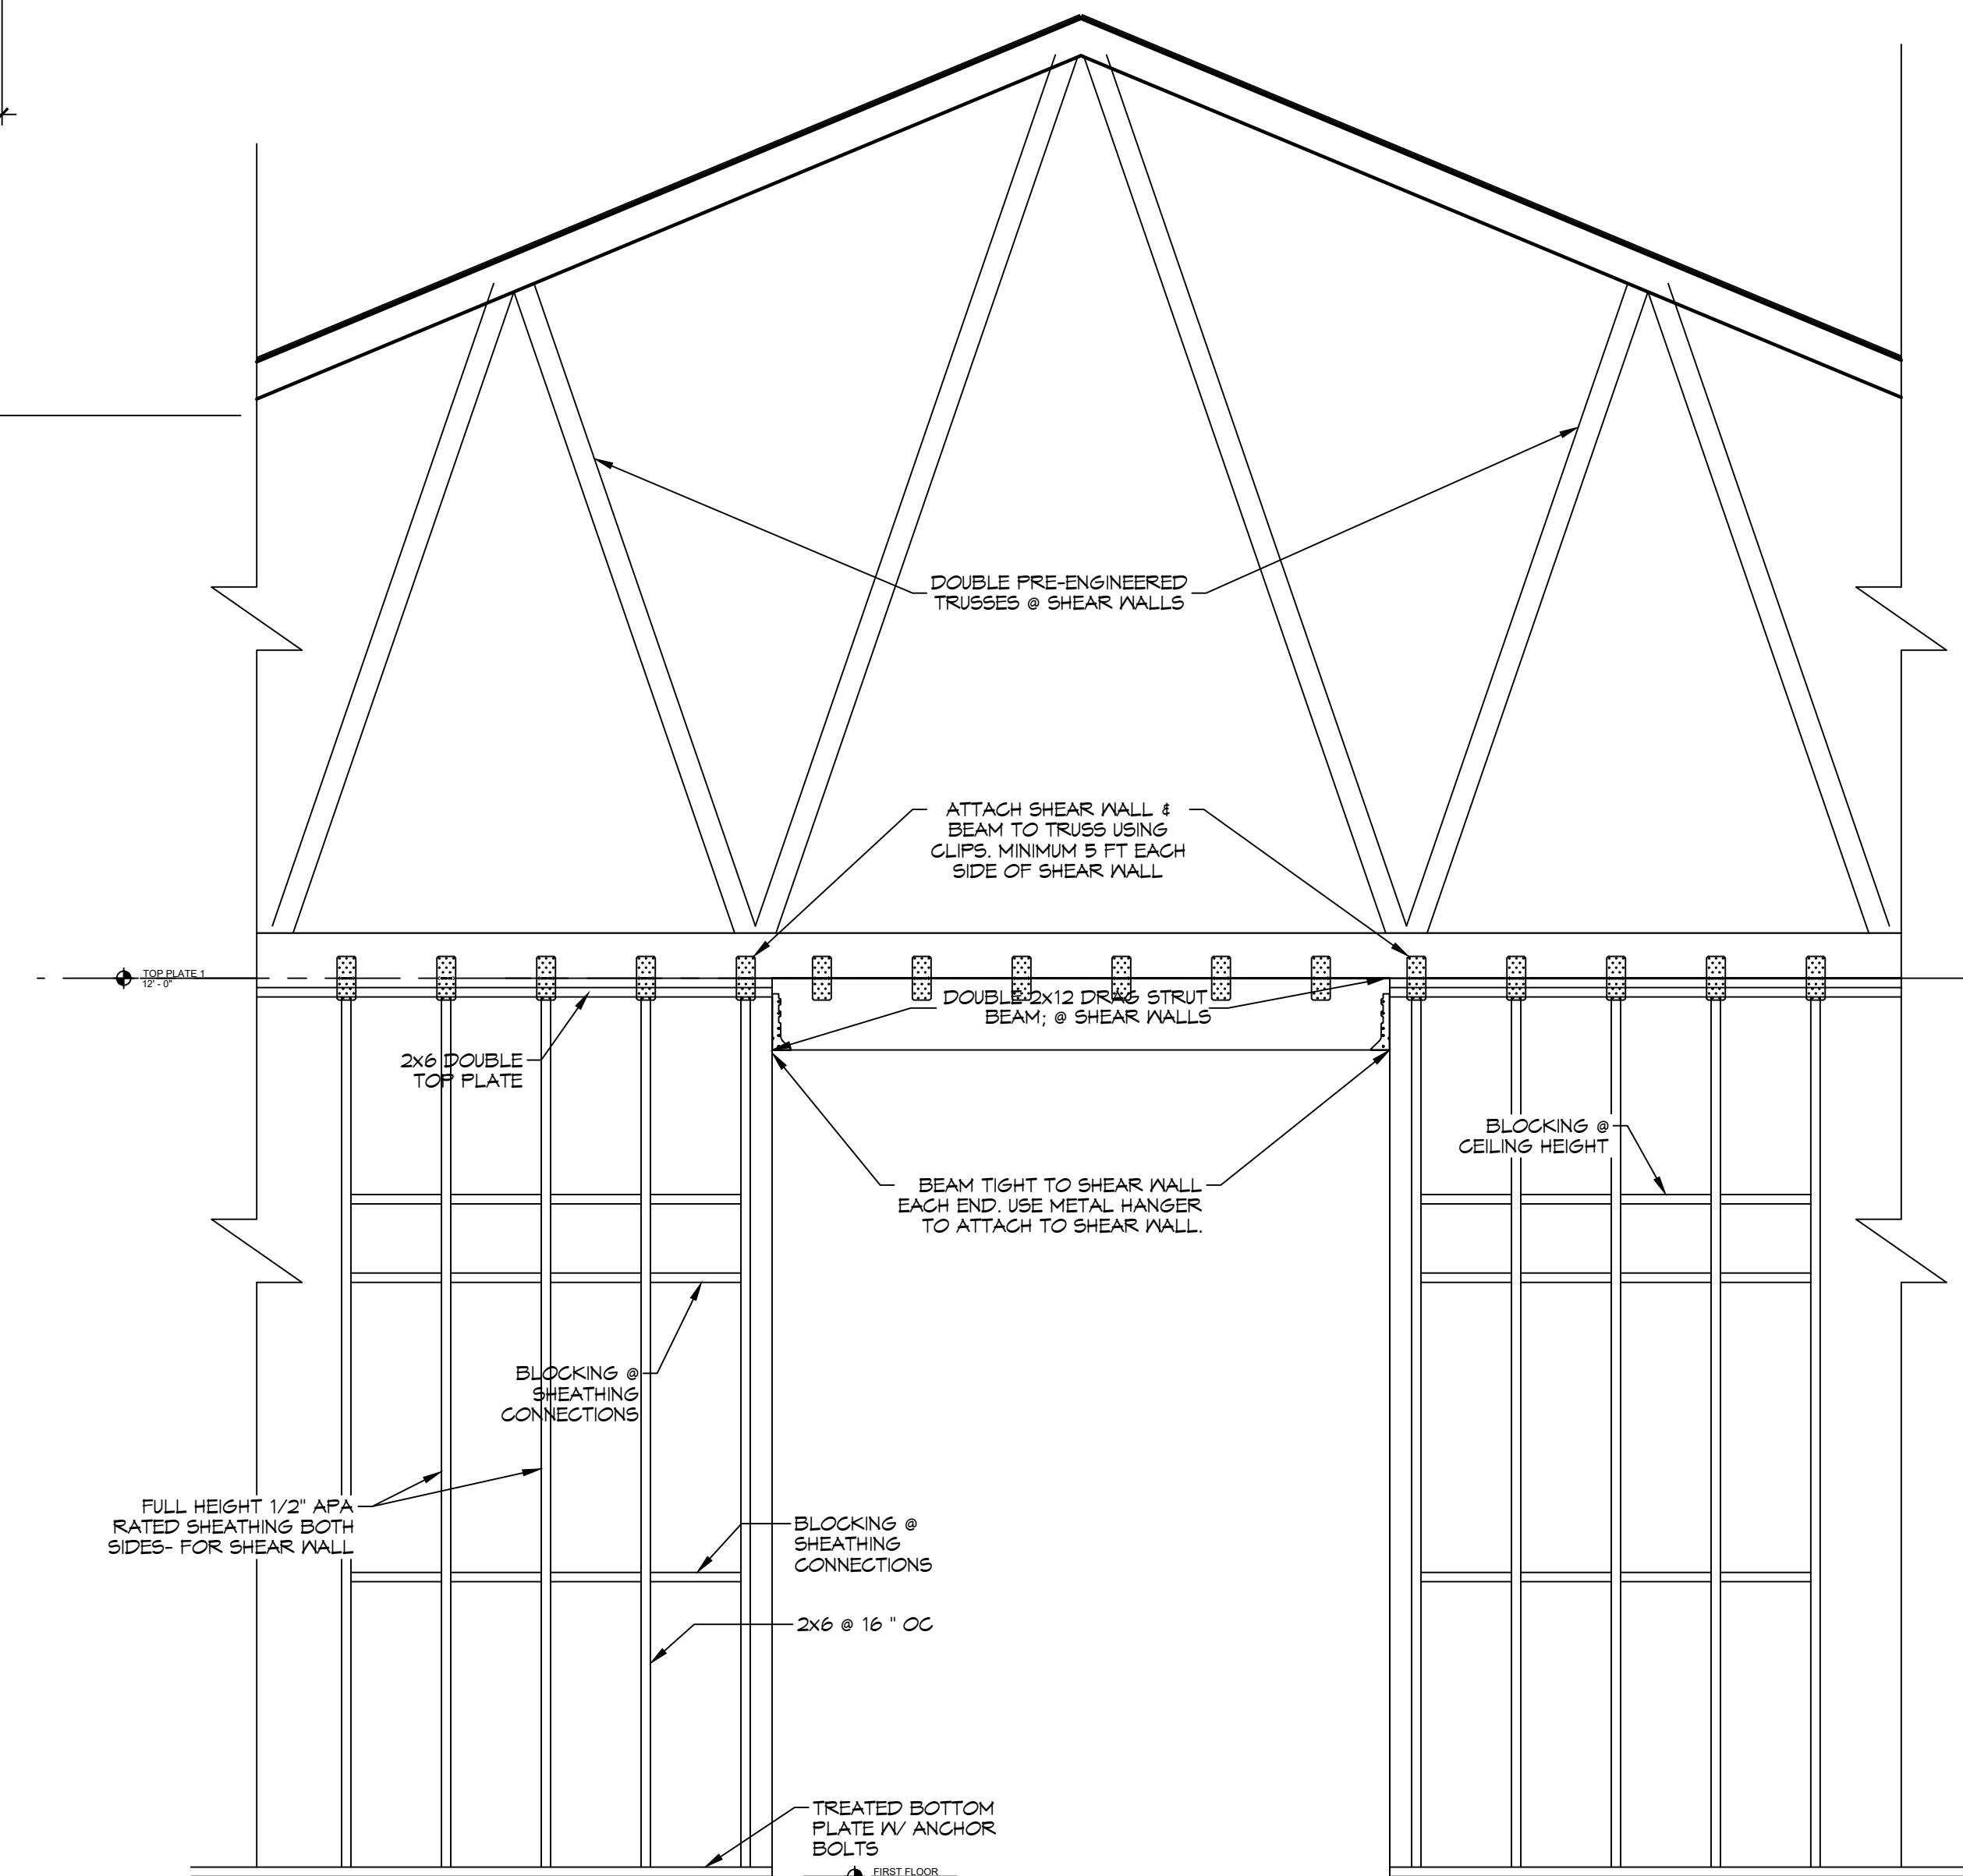

3 FRAMING SECTION
SCALE: 1/4" = 1'-0"

#	DESCRIPTION	REVISIONS	DATE
1	Removed Dog House		11/22/2022

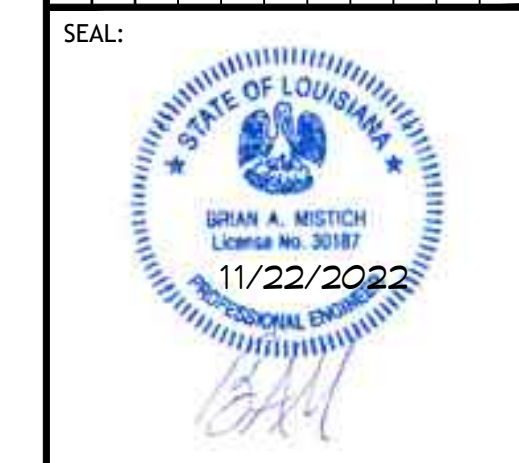

NEW CLASSROOM BUILDING
LA KEY ACADEMY
JOB No: 2466
DATE: 11-10-2022
DRAWN BY: TT
CHECKED BY: DPF

SHEET TITLE:
FRAMING SECTION
DRAWING NUMBER:
S102
SHEET No: