



SANITARY SEWER LINE RISER
SCALE N.T.S.

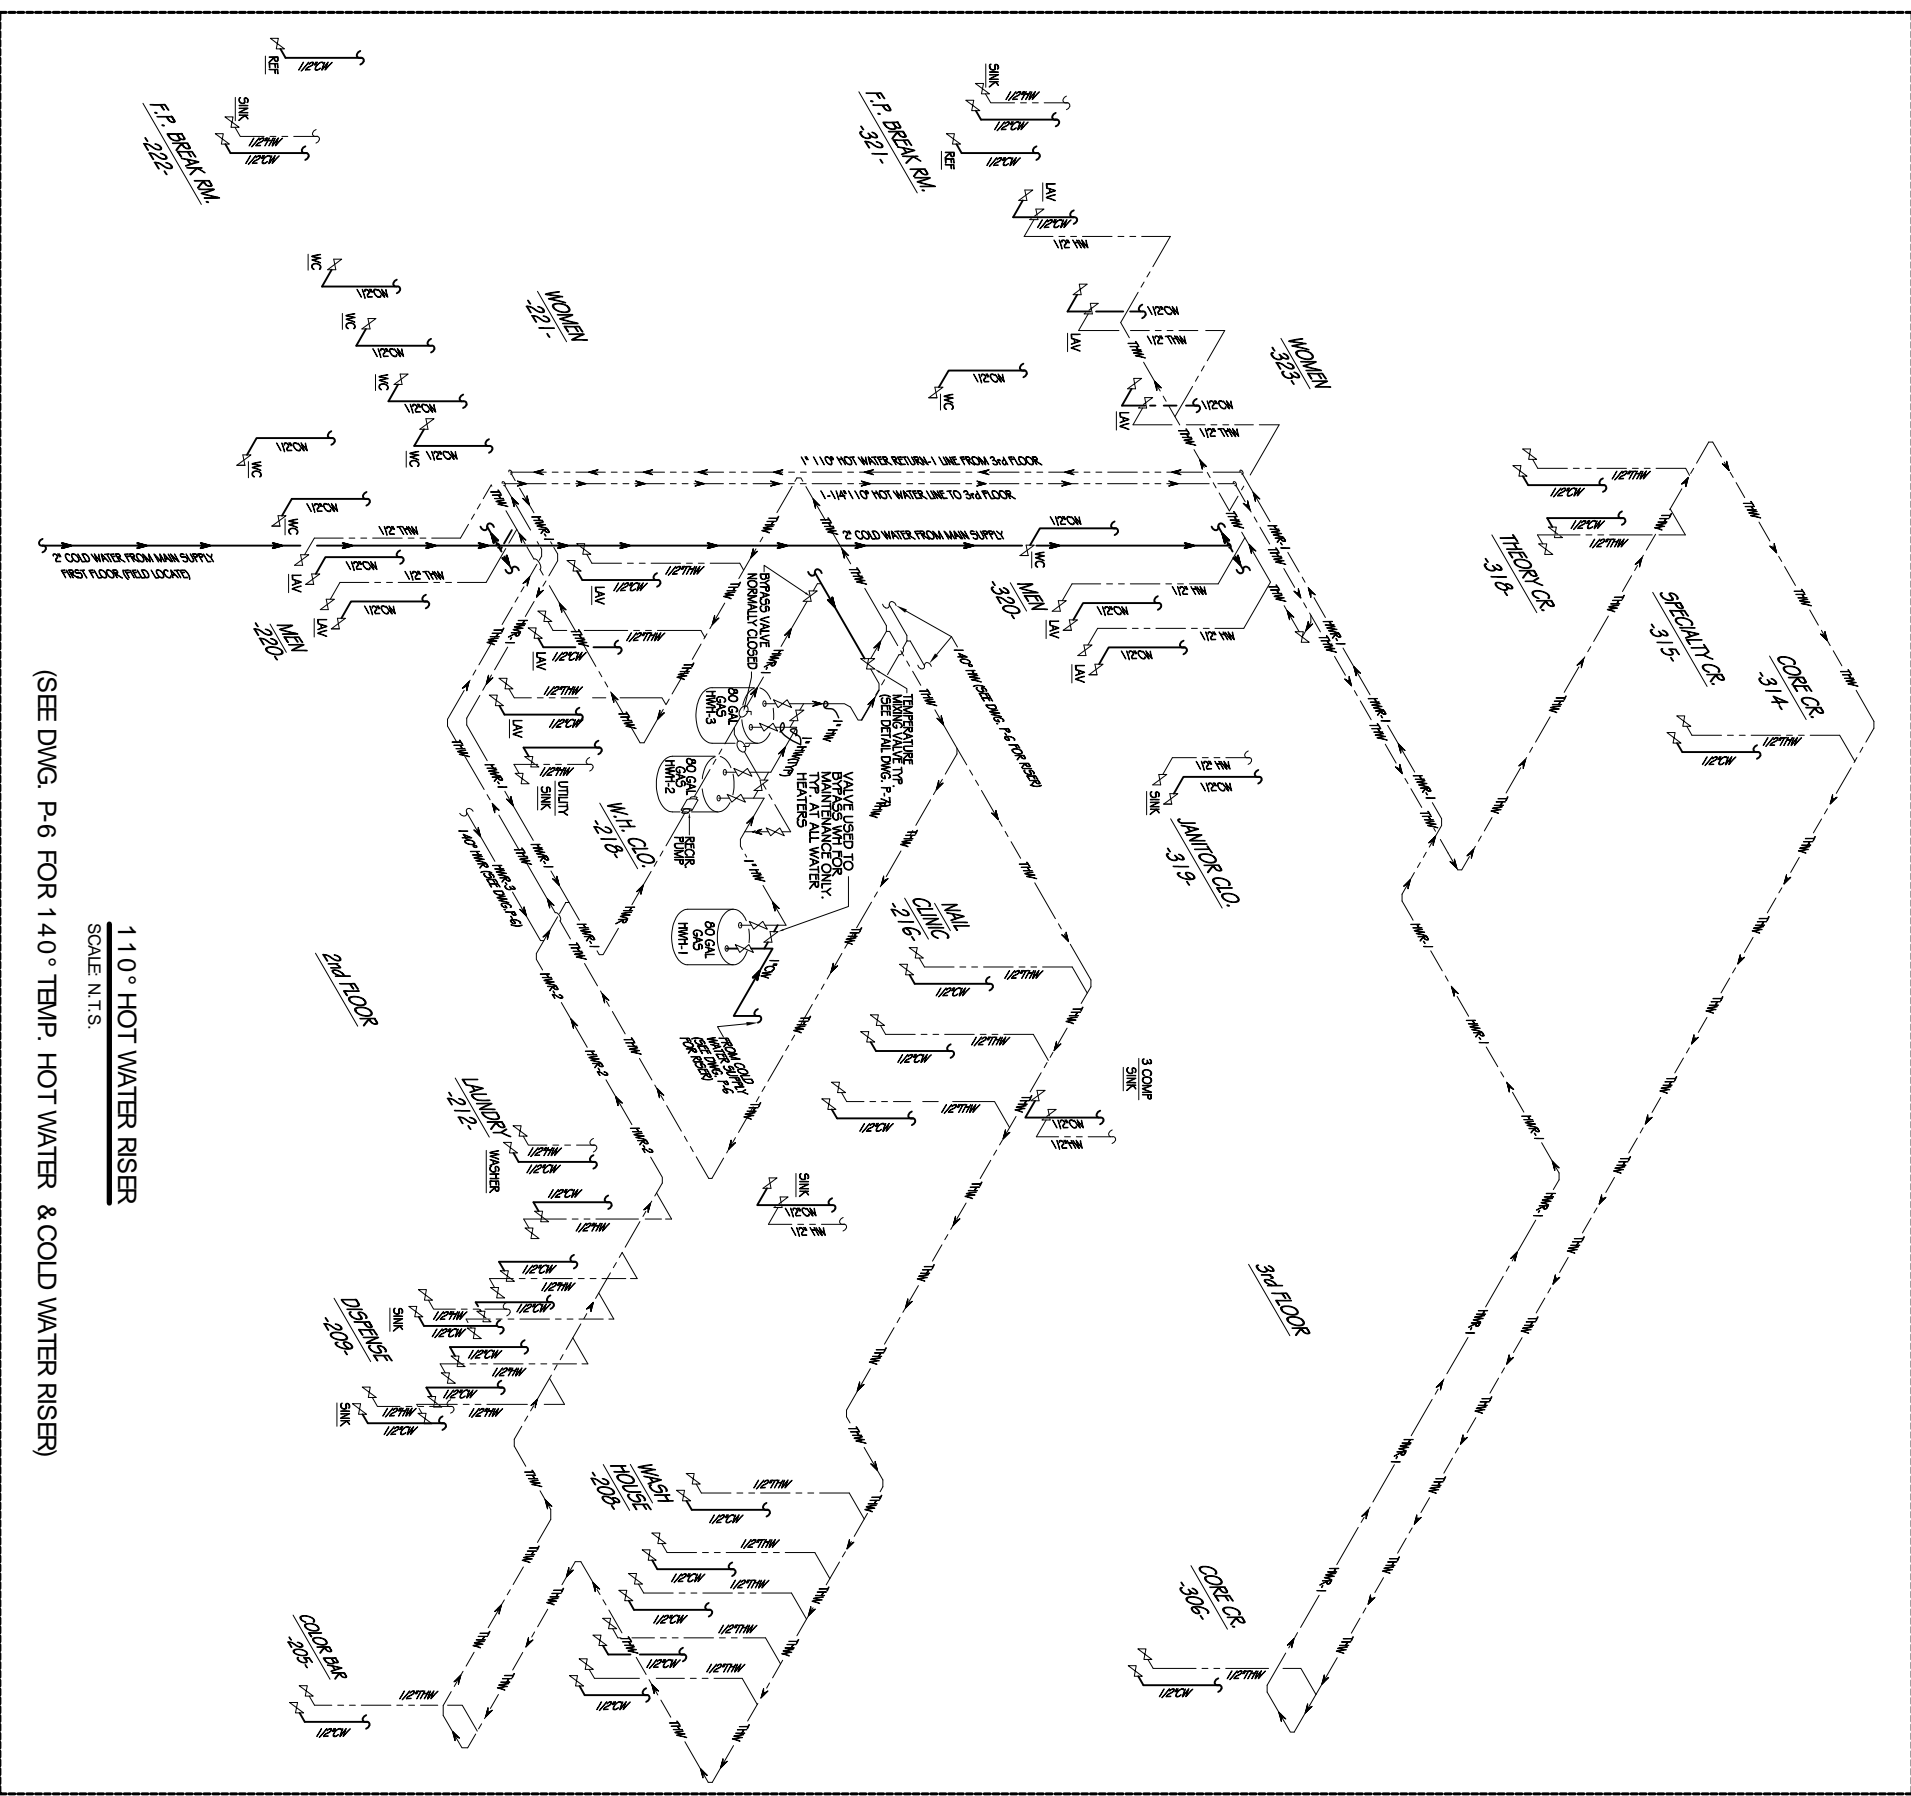

110° HOT WATER RISER
SCALE N.T.S.

(SEE DWG. P-6 FOR 140° TEMP. HOT WATER & COLD WATER RISER)

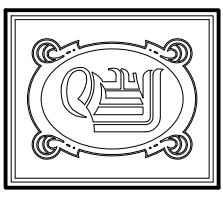

DAMMON ENGINEERING, INC.
CHIEF ENGINEER
EMMETT DAMMON, P.E.

CHIEF ARCHITECT
ROBERT WILTSE

1095 FLORIDA AVENUE
SLIDELL, LA. 70456
OFFICE: 985-649-5832
FAX: 985-641-5950

WEBSITE: WWW.DAMMONENGINEERING.COM
EMAIL: DAMMONENG@BELLSOUTH.NET

ARCHITECTURE
ENGINEERING
STUDIES
PLANNING
INVESTIGATION
EXPERT WITNESS

PAUL MITCHELL
SCHOOL
8321 HESSMER AVE
METAIRIE, LA
70002

110° WATER &
SEWER LINE
RISERS

REV:

SCALE: AS NOTED

JOB#: 2051

DATE: 01-04-10

SHEET

P-5

OF