

DAMMON
ENGINEERING, INC.

CHIEF ENGINEER
EMILETT
DAMMON, P.E.

CHIEF ARCHITECT
ROBERT
WILTSE

1095 FLORIDA AVENUE
SLIDELL, LA. 70458
OFFICE: 985-649-5832
FAX: 985-641-5950

WEBSITE:
WWW.DAMMONENGINEERING.COM
EMAIL:
DAMMONENG@BLSOUTH.NET

ARCHITECTURE
ENGINEERING
STUDIES
PLANNING
INVESTIGATION
EXPERT WITNESS

PAUL MITCHELL
SCHOOL
3321 HESSMER AVE
METAIRIE AVE
70002

EXISTING PARKING
LOT 204-B-1

REV:

SCALE: AS NOTED


JOB#:

DATE: 02-10-10

SHEET

P

OF

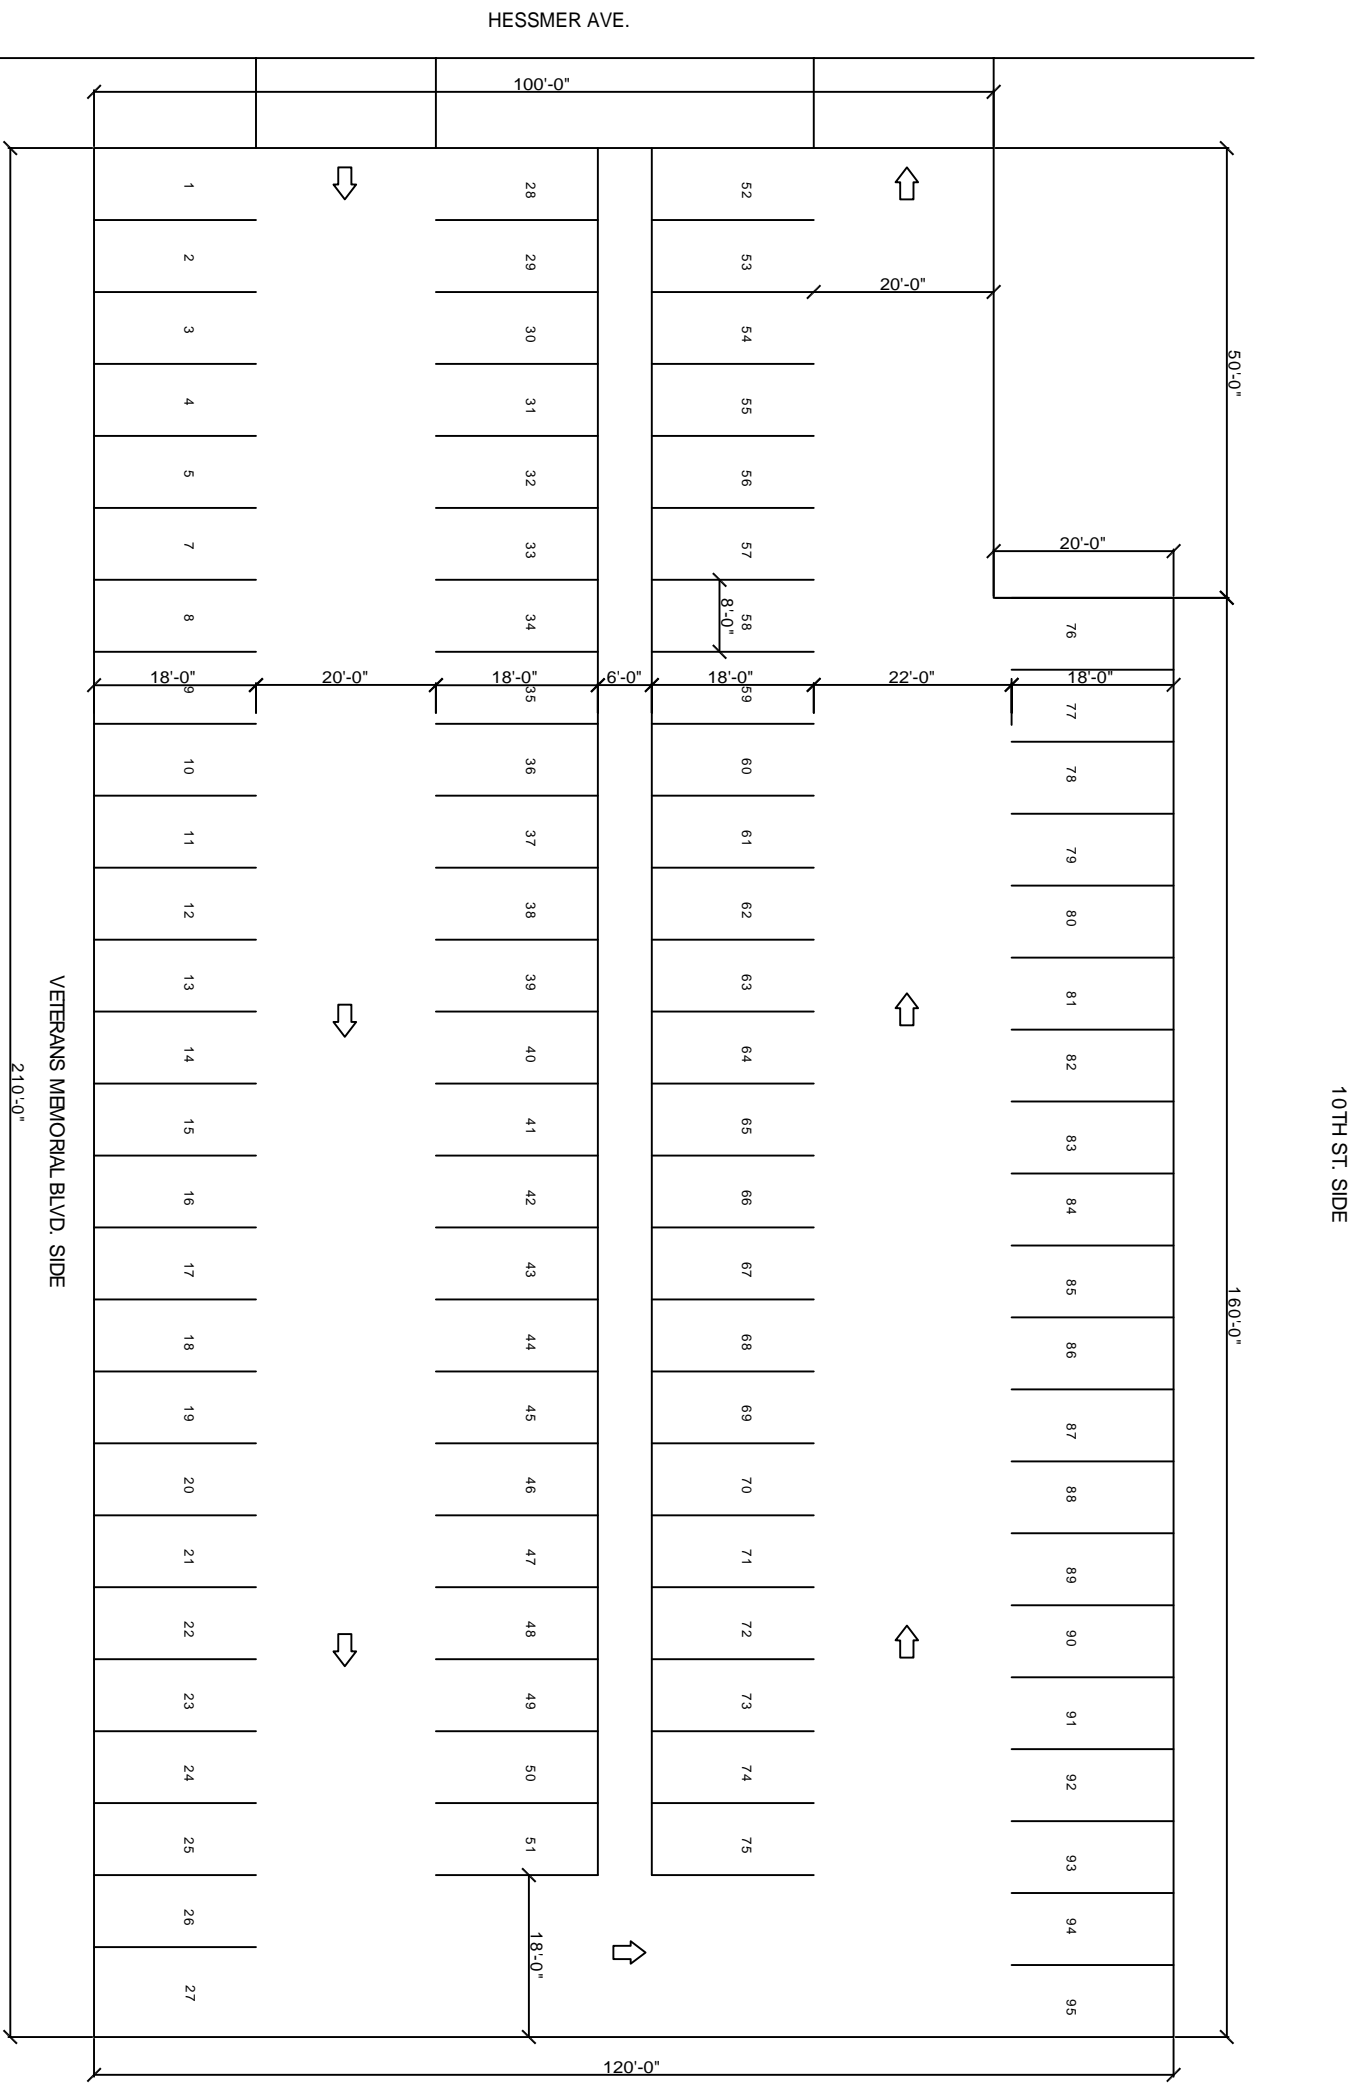

EXISTING PARKING LOT
SCALE: 1" = 10'



NOTES:
THIS PARKING LOT SHALL BE REPAVED AND RESTRIPEED.