



**NEW 3 SECTION ELEMENTARY SCHOOL
AT FISK-HOWARD SCHOOL
RECOVERY SCHOOL DISTRICT**


211 S. LOPEZ STREET NEW ORLEANS, LOUISIANA 70119

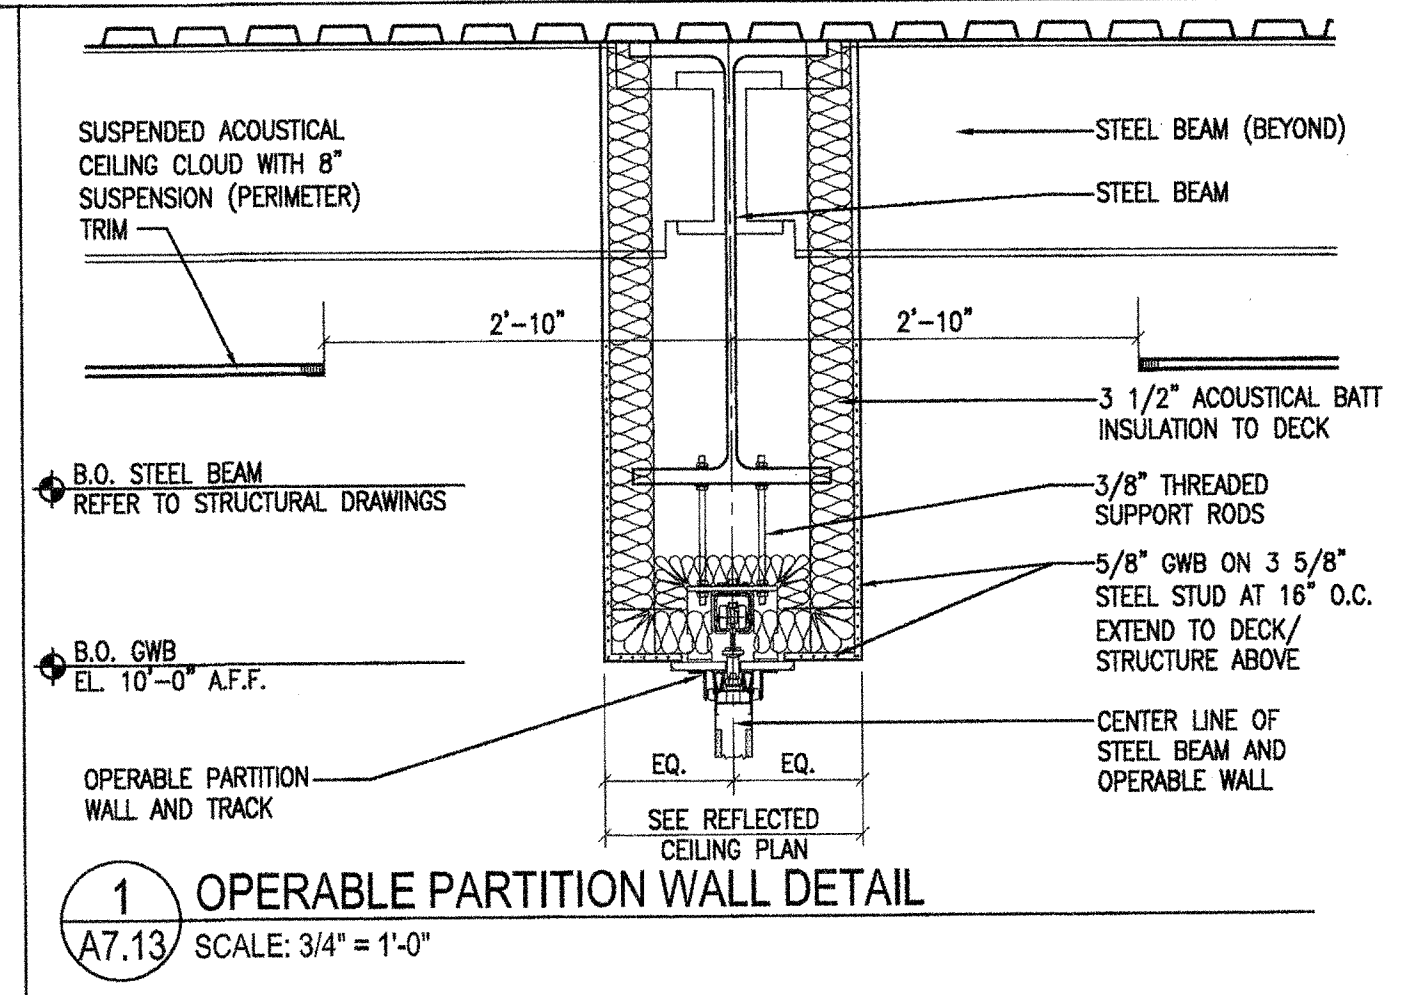

1 OPERABLE PARTITION WALL DETAIL
A7.13 SCALE: 3/4" = 1'-0"

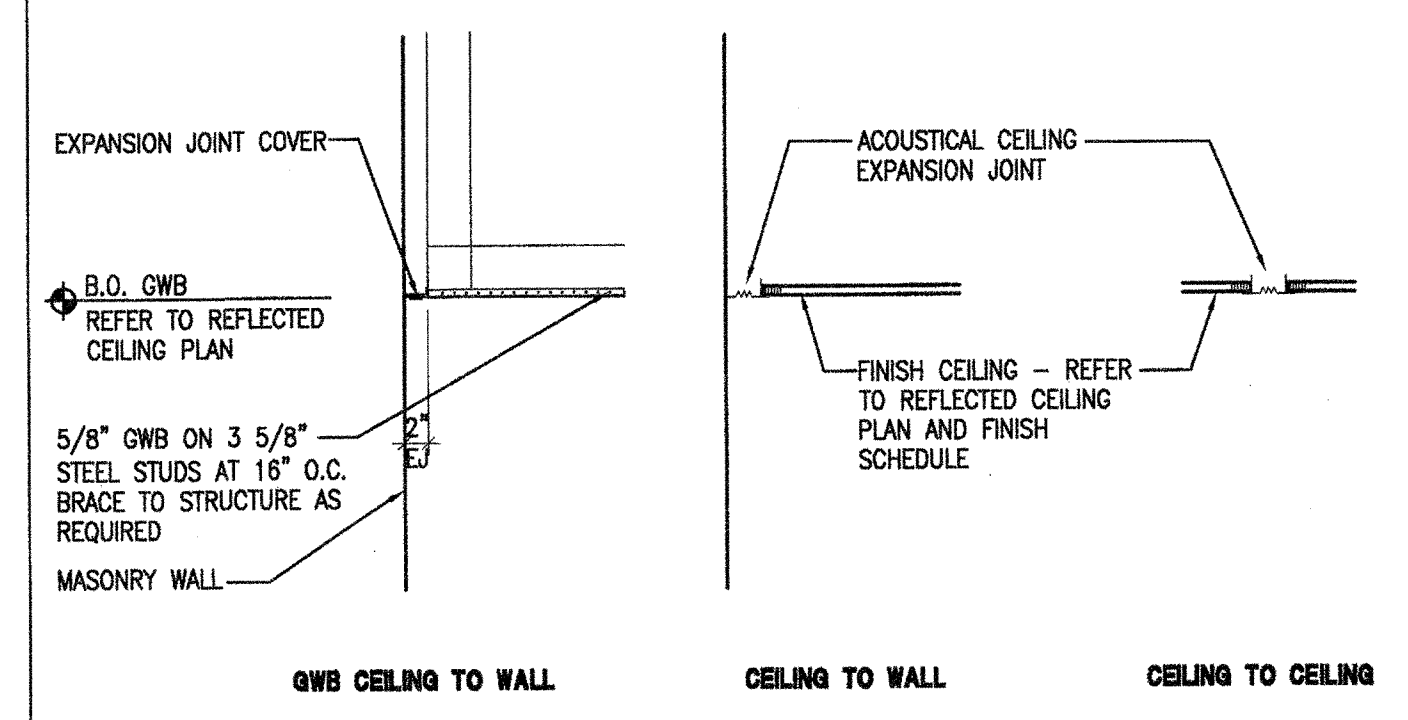

2 CEILING DETAIL
A7.13 SCALE: 3/4" = 1'-0"

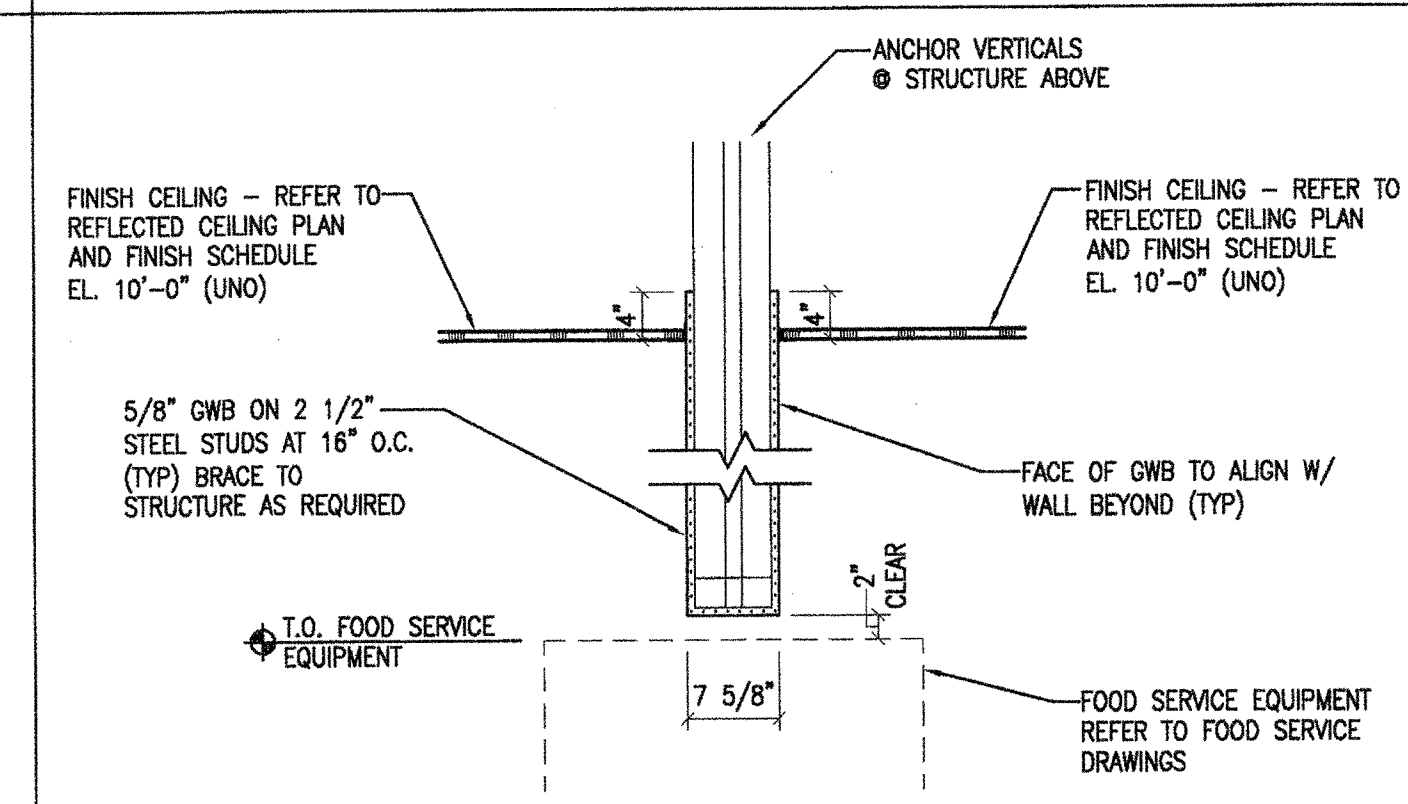

3 BULKHEAD DETAIL
A7.13 SCALE: 3/4" = 1'-0"

DATE ISSUED: 7 DECEMBER, 2012
REVISED:
REVISED:
REVISED:
REVISED:
DRAWN BY: JDR
CHECKED BY:
PHASE:

BID DOCUMENTS

11085

TITLE: CEILING DETAILS

SHEET: A7.13