




A 2ND FLOOR- FINISH PLAN
A6.01 SCALE: 1/16" = 1'-0"

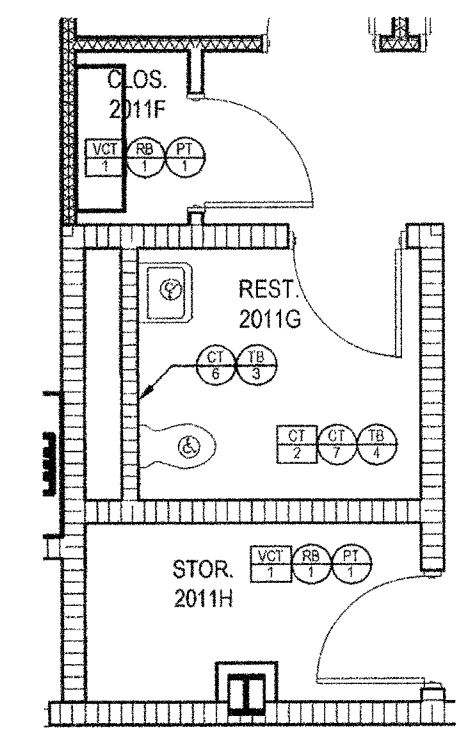


3 ENLARGED FINISH PLANS
A6.01 SCALE: 3/16" = 1'-0"

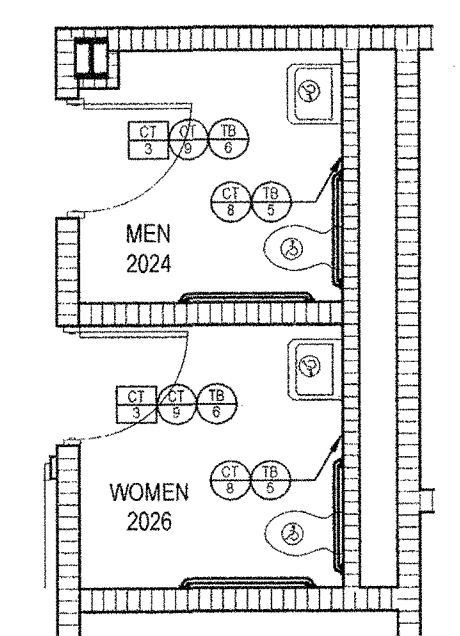


2 ENLARGED FINISH PLANS
A6.01 SCALE: 3/16" = 1'-0"

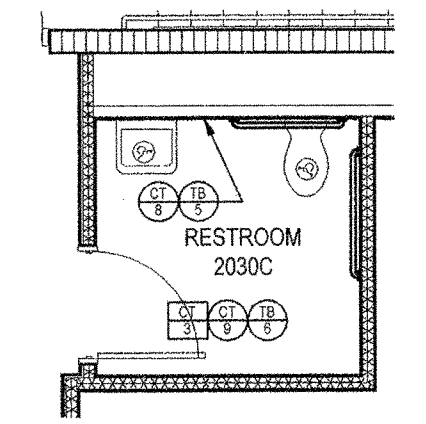

1 ENLARGED FINISH PLANS
A6.01 SCALE: 3/16" = 1'-0"

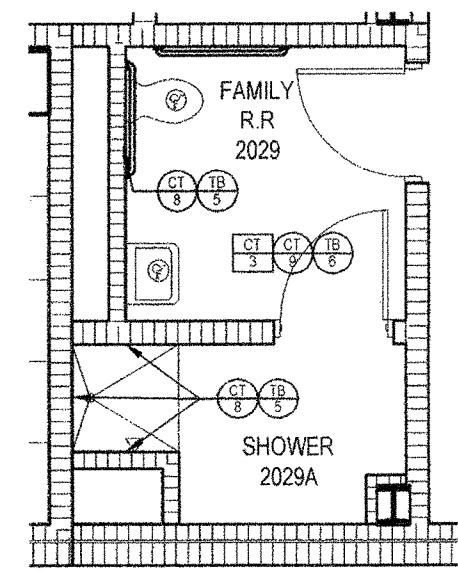


5 ENLARGED FINISH PLANS
A6.01 SCALE: 3/16" = 1'-0"

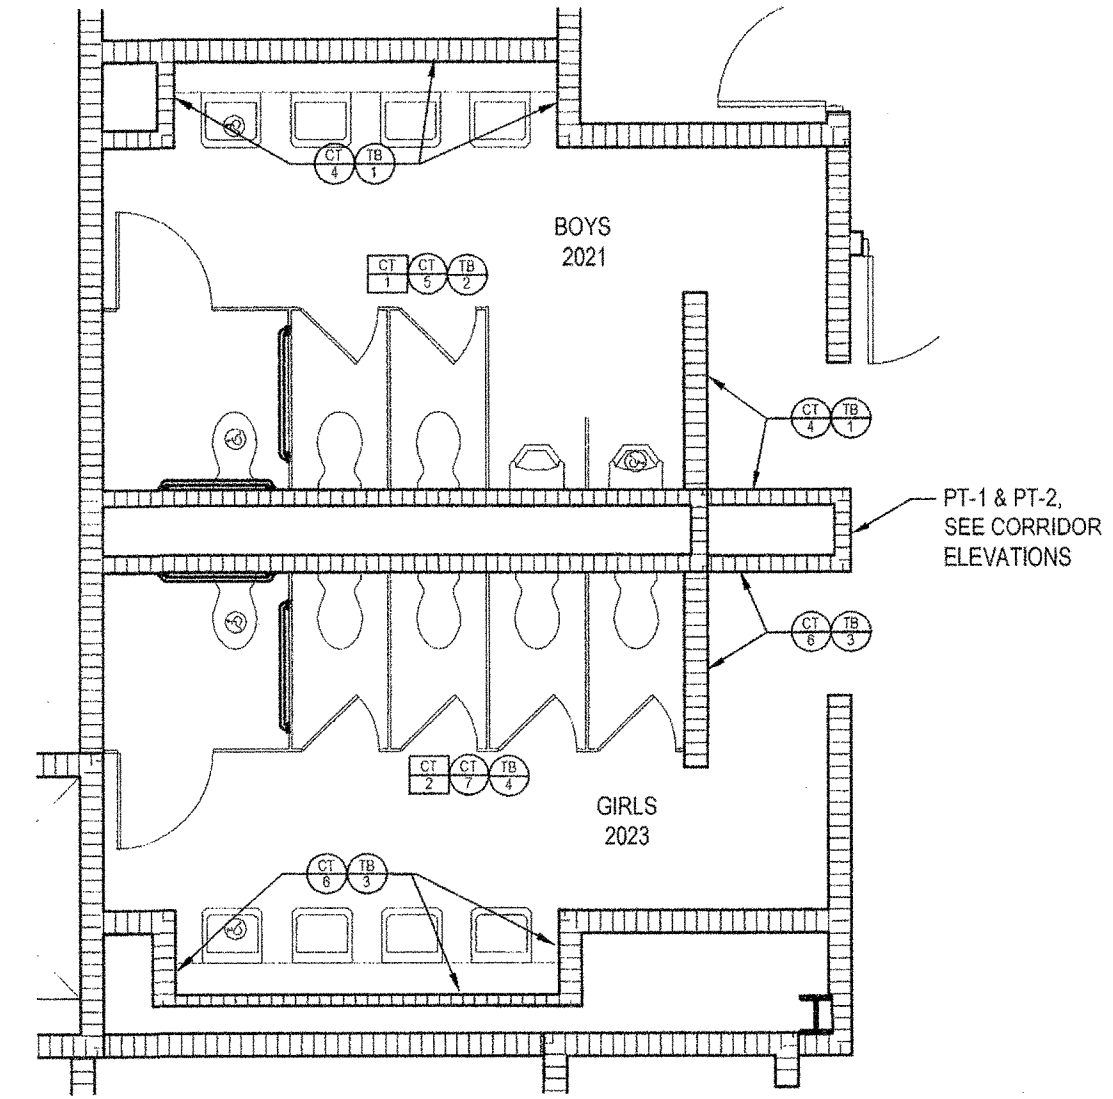

4 ENLARGED FINISH PLANS
A6.01 SCALE: 3/16" = 1'-0"

FINISH LEGEND		
FLOORS:	WALLS:	BASE:
<ul style="list-style-type: none"> VT VINYL COMPOSITION TILE CC CARPET TILE (WALK-OFF CARPET) NT NON-SLIP QUARRY TILE TT TERRAZZO FLOORING XT1 UNGLAZED CERAMIC TILE SC SEALED CONCRETE 	<ul style="list-style-type: none"> PT PAINTED VERTICAL/ACROSS WALL SURFACES UNLESS NOTED OTHERWISE VM VINYL WALLCOVERING GC GLAZED CERAMIC WALL TILE EC EQUIPMENT CABINETS PL PLASTIC LAMINATE (COUNTER/CABINET) 	<ul style="list-style-type: none"> TTB 6" H TERRAZZO BASE QT 5/8" QUARRY TILE BASE GC 600 GLAZED CERAMIC TILE COVE BASE RB RUBBER BASE

- GENERAL NOTES**
1. ALL MECHANICAL AND ELECTRICAL ROOMS SHALL BE FINISHED.
 2. ALL AREAS WITH CERAMIC TILE FLOORS SHALL HAVE CERAMIC TILE CODE BASE @ THE SAME SIZE AND FINISH AS THE CERAMIC WALL TILES.
 3. ALL ROOMS AREAS WITH CERAMIC TILE WALLS AND FLOORS SHALL HAVE MARBLE TRANSITIONS AND SHALL BE INSTALLED UNDER DOORS AND SCRIBED TO FRAME PROFILE.
 4. BRONZE METAL TRANSITION STRIPS UNDER DOORS AT ROOMS THAT DO NOT HAVE CERAMIC TILE.
 5. ALL QUARRY AND CERAMIC TILE AT RESTROOMS AND FOOD SERVICE AREAS TO HAVE 100% EPDM GROUT. GRANULAR GROUT AT ALL OTHER AREAS.
 6. SEALED CONCRETE AT COOLER/FREEZER LOCATIONS IS BASE FOR PRE-FABRICATED UNIT FLOORING. SEE STRUCTURAL FOR ATTENTION.
 7. FINISHES TO BE IN ONE AREA OF A ROOM OR CORRIDOR SHALL APPLY TO THE ENTIRE ROOM UNLESS OTHERWISE NOTED.
 8. FIELD CARPET TILES (OPT 1,3) ARE TO BE INSTALLED IN ROOMS CLOSELY WITH THE LINEAR PATTERN FROM PARALLEL WITH THE DIRECTION OF THE SOLID COLOR CARPET TILE ACCENTS (OPT 4,6).
 9. ALL SOLID COLORED CARPET TILES (OPT 4,6) ARE TO BE INSTALLED QUARTER TURNED.
 10. RECESSED SLABS ARE DIMENSIONED FROM INSIDE WALL TO INSIDE WALL WITH ALL WALL COURSE STARTING AT FINISH FLOOR. POURED STEEL WALLS OR CONCRETE WALLS ARE ACCEPTABLE SPACERS. REFER TO STRUCTURAL DRAWINGS FOR ADDITIONAL INFORMATION. FIELD VERIFY ALL DIMENSIONS.
 11. ALL INTERIOR WALL PAINT SHALL BE AN EGGSHELL FINISH UNLESS NOTED OTHERWISE.
 12. ALL CLASSROOM DOOR ENTRANCES ALLOWED TO BE PARTED. PT-1 OR PT-2 REFER TO FINISH PLAN TILES ACCENTS (OPT 4,6).
 13. SETBACK TERRAZZO BASE AND ALL WALL BASE INTO DOOR OPENINGS/ FRAMES.
 14. ALL TRANSITIONS FROM TILE, TERRAZZO, QUARRY TILE, AND CONCRETE FLOORING TO EACH OTHER AND TO OTHER FINISHES SHALL BE MADE LEVEL BY FEATHERING GROUT. NON-LEVEL FINISHED SURFACES WILL NOT BE ACCEPTED.

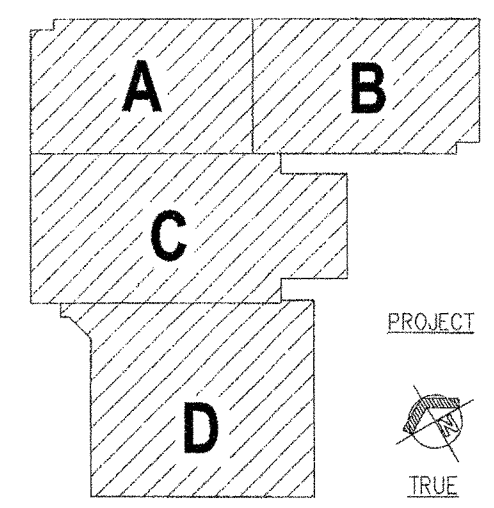

KEY PLAN



**NEW 3 SECTION ELEMENTARY SCHOOL
AT FISK-HOWARD SCHOOL
RECOVERY SCHOOL DISTRICT**

211 S. LOPEZ STREET NEW ORLEANS, LOUISIANA 70119

DATE ISSUED: 7 DECEMBER, 2012
REVISIONS:
REVISIONS:
REVISIONS:
REVISIONS:
DRAWN BY: HML
CHECKED BY: DGR, JFM
PHASE:

BID DOCUMENTS

11085

TITLE:
2ND FLOOR FINISHES PLAN

SHEET:

A6.01