


FLOOR FINISH LEGEND	
[Pattern]	TER-1
[Pattern]	TER-2
[Pattern]	TER-3
[Pattern]	TER-4
[Pattern]	VCT-1
[Pattern]	VCT-2
[Pattern]	VCT-3
[Pattern]	CT-1
[Pattern]	CT-2
[Pattern]	CT-3
[Pattern]	CPT-1
[Pattern]	CPT-2
[Pattern]	CPT-3
[Pattern]	CPT-4
[Pattern]	CPT-5
[Pattern]	CPT-6
[Pattern]	CPT-7
[Pattern]	RUB-1
[Pattern]	RUB-2
[Pattern]	RUB-3
[Pattern]	LIN-1

1 3RD FLOOR - FLOOR FINISH PLAN - OVERALL
A6.05 / SCALE: 1/16" = 1'-0"

- GENERAL NOTES**
1. ALL MECHANICAL AND ELECTRICAL ROOMS SHALL BE UNFINISHED.
 2. ALL AREAS WITH CERAMIC TILE FLOORS SHALL HAVE CERAMIC TILE COVE BASE @ THE SAME SIZE AND FINISH AS THE CERAMIC WALL TILES.
 3. ALL ROOMS AREAS WITH LAMINATE TILE WALLS AND FLOORS SHALL HAVE MARBLE TRIM DOORS AND SHALL BE INSTALLED UNDER DOORS AND SCRIBED TO FRAME PROFILE.
 4. PROVIDE METAL TRANSITION STRIPS UNDER DOORS AT ROOMS THAT DO NOT HAVE CERAMIC TILE.
 5. ALL QUARRY AND CERAMIC TILE AT RESTROOMS AND FOOD SERVICE AREAS TO HAVE 100% EPOXY GROUT. CONVENTIONAL GROUT AT ALL OTHER AREAS.
 6. SEALED CONCRETE AT COOLER FREEZER LOCATIONS IS A BASE FOR PREFABRICATED UNIT FLOORING. SEE STRUCTURAL FOR NOTATION.
 7. FINISHES SHOWN IN ONE AREA OF A ROOM OR CORRIDOR SHALL APPLY TO THE ENTIRE ROOM UNLESS OTHERWISE NOTED.
 8. FIELD CARPET TILES (CPT 1-3) ARE TO BE INSTALLED IN ROOMS FULLY WITH THE LINEAR PATTERN RUNNING PARALLEL WITH THE DIRECTION OF THE SOLID COLOR CARPET TILE ACCENTS (CPT 4-6).
 9. ALL SOLID COLORED CARPET TILES (CPT 4-6) ARE TO BE INSTALLED QUARTER TURNED.
 10. RECESSED SLABS ARE DIMENSIONED FROM INSIDE WALL TO INSIDE WALL WITH ALL CON WALL COURSEWORK STARTING AT FINISH FLOOR. POLYURETHANE STAIN PROTECTANT SHALL BE APPLIED TO ALL SPACERS. REFER TO STRUCTURAL DRAWINGS FOR ADDITIONAL INFORMATION. FIELD VERIFY ALL DIMENSIONS.
 11. ALL INTERIOR WALL PAINT SHALL BE AN EGGSHELL FINISH UNLESS NOTED OTHERWISE.
 12. ALL CLASSROOM DOOR ENTRANCE ALLOWAYS TO BE PAINTED - PTD (SEE REFER TO FINISH PLAN).
 13. RETURN TERRAZZO BASE AND ALL WALL BASE INTO DOOR OPENINGS / FRAMES.
 14. ALL TRANSITIONS FROM TILE, TERRAZZO, QUARRY TILE, AND CONCRETE FLOORING TO EACH OTHER AND TO OTHER FLOORING FINISH MATERIALS SHALL BE MADE LEVEL BY FEATHERING GROUT BED. HIGH LEVEL FINISHED SURFACES WILL NOT BE ACCEPTED.

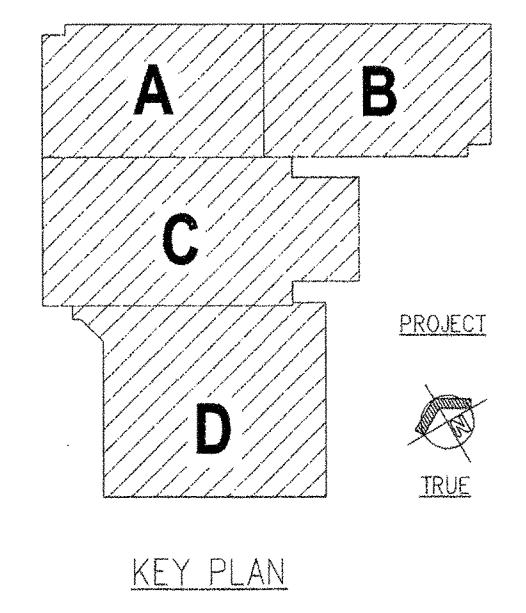

**NEW 3 SECTION ELEMENTARY SCHOOL
AT FISK-HOWARD SCHOOL
RECOVERY SCHOOL DISTRICT**

211 S. LOPEZ STREET
NEW ORLEANS, LOUISIANA 70119

DATE ISSUED: 7 DECEMBER, 2012
REVISED:
REVISED:
REVISED:
DRAWN BY: HML
CHECKED BY: DGR, JFM
PHASE:

BID DOCUMENTS

11085

TITLE:
3RD FLOOR
FLOOR FINISHES

SHEET:
A6.05