


▽ FLANGE BRACES: Both Sides(U.N.)
 FBxxA(1)
 A - L2X2X1/8

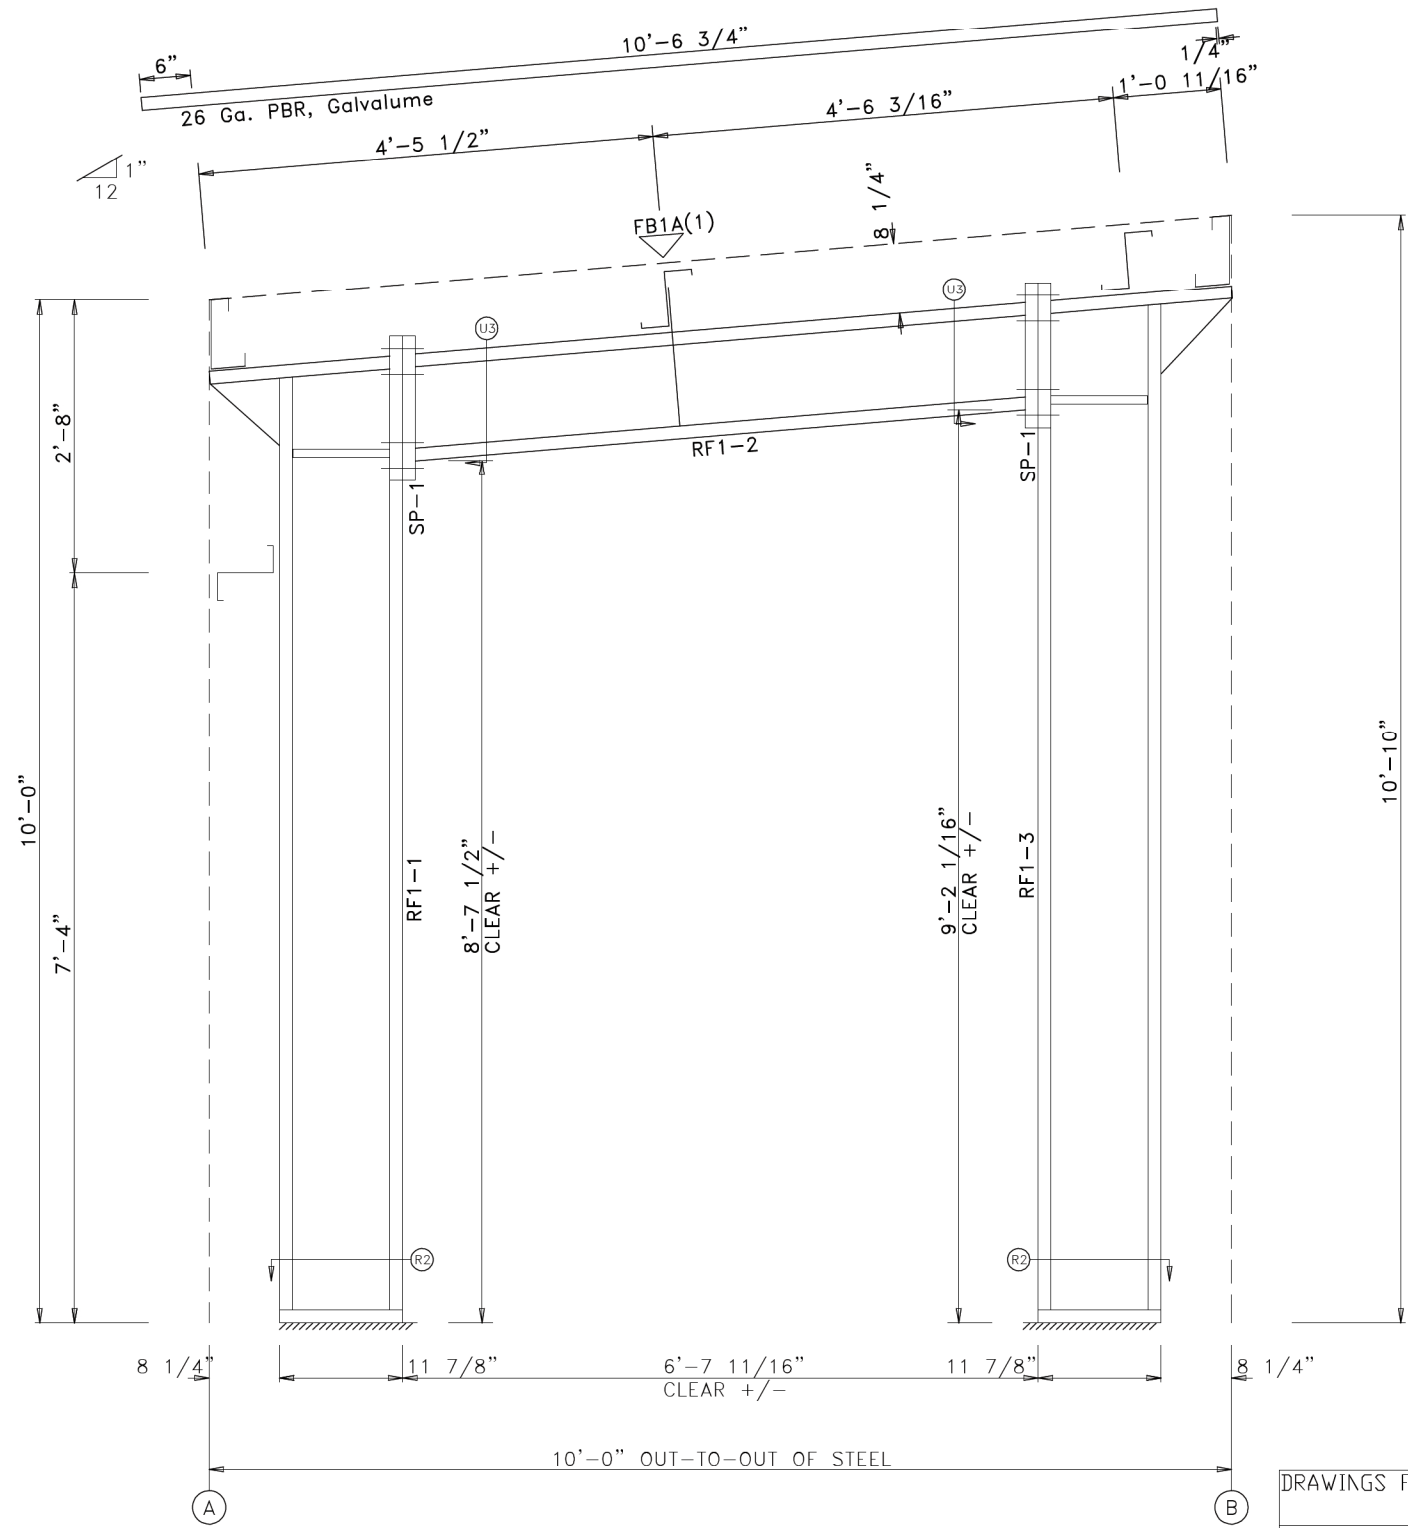

RIGID FRAME ELEVATION: FRAME LINE 1 2

THE ENGINEER WHOSE SEAL APPEARS HEREON IS AN EMPLOYEE FOR THE MANUFACTURER. SAID SEAL OR CERTIFICATION IS LIMITED TO THE PRODUCTS DESIGNED AND MANUFACTURED BY REEDS METALS, INC. ONLY AND DESCRIBED HEREON. THE UNDERSIGNED ENGINEER IS NOT THE OVERALL ENGINEER OF RECORD FOR THIS PROJECT.



DRAWINGS FOR APPROVAL-NOT FOR CONSTRUCTION CONSTRUCTION
 PERMIT-NOT FOR CONSTRUCTION

 REED'S METALS INC. 1-800-581-4645 www.reedsmetals.com <small>Local Roofing Metal Buildings Pole Barns</small>	JOB ID: DP1934-18	DATE: 5/ 9/18	
	CUSTOMER	PROJECT	DESIGN: JG
	ENVIRONMENTAL SPECIALISTS	TANGIPAHOA PARISH	DRAFT: MM
	CUSTOMER ADDRESS	PROJECT ADDRESS	SHEET: F1 OF: F1
7943 PECUE LANE	57510 HAND ROAD	CHECK:	
BATON ROUGE, LA 70809	INDEPENDENCE, LA 70443		