


NOTE:  
A MINIMUM OF 10' HORIZONTAL  
AND 18" VERTICAL SEPARATION IS  
REQUIRED BETWEEN WATER AND  
SEWER LINES

PIPE BEDDING DETAIL FOR SEWER AND WATER LINE **CM**  
N. T. S. **C3/C4**

VARIABLES

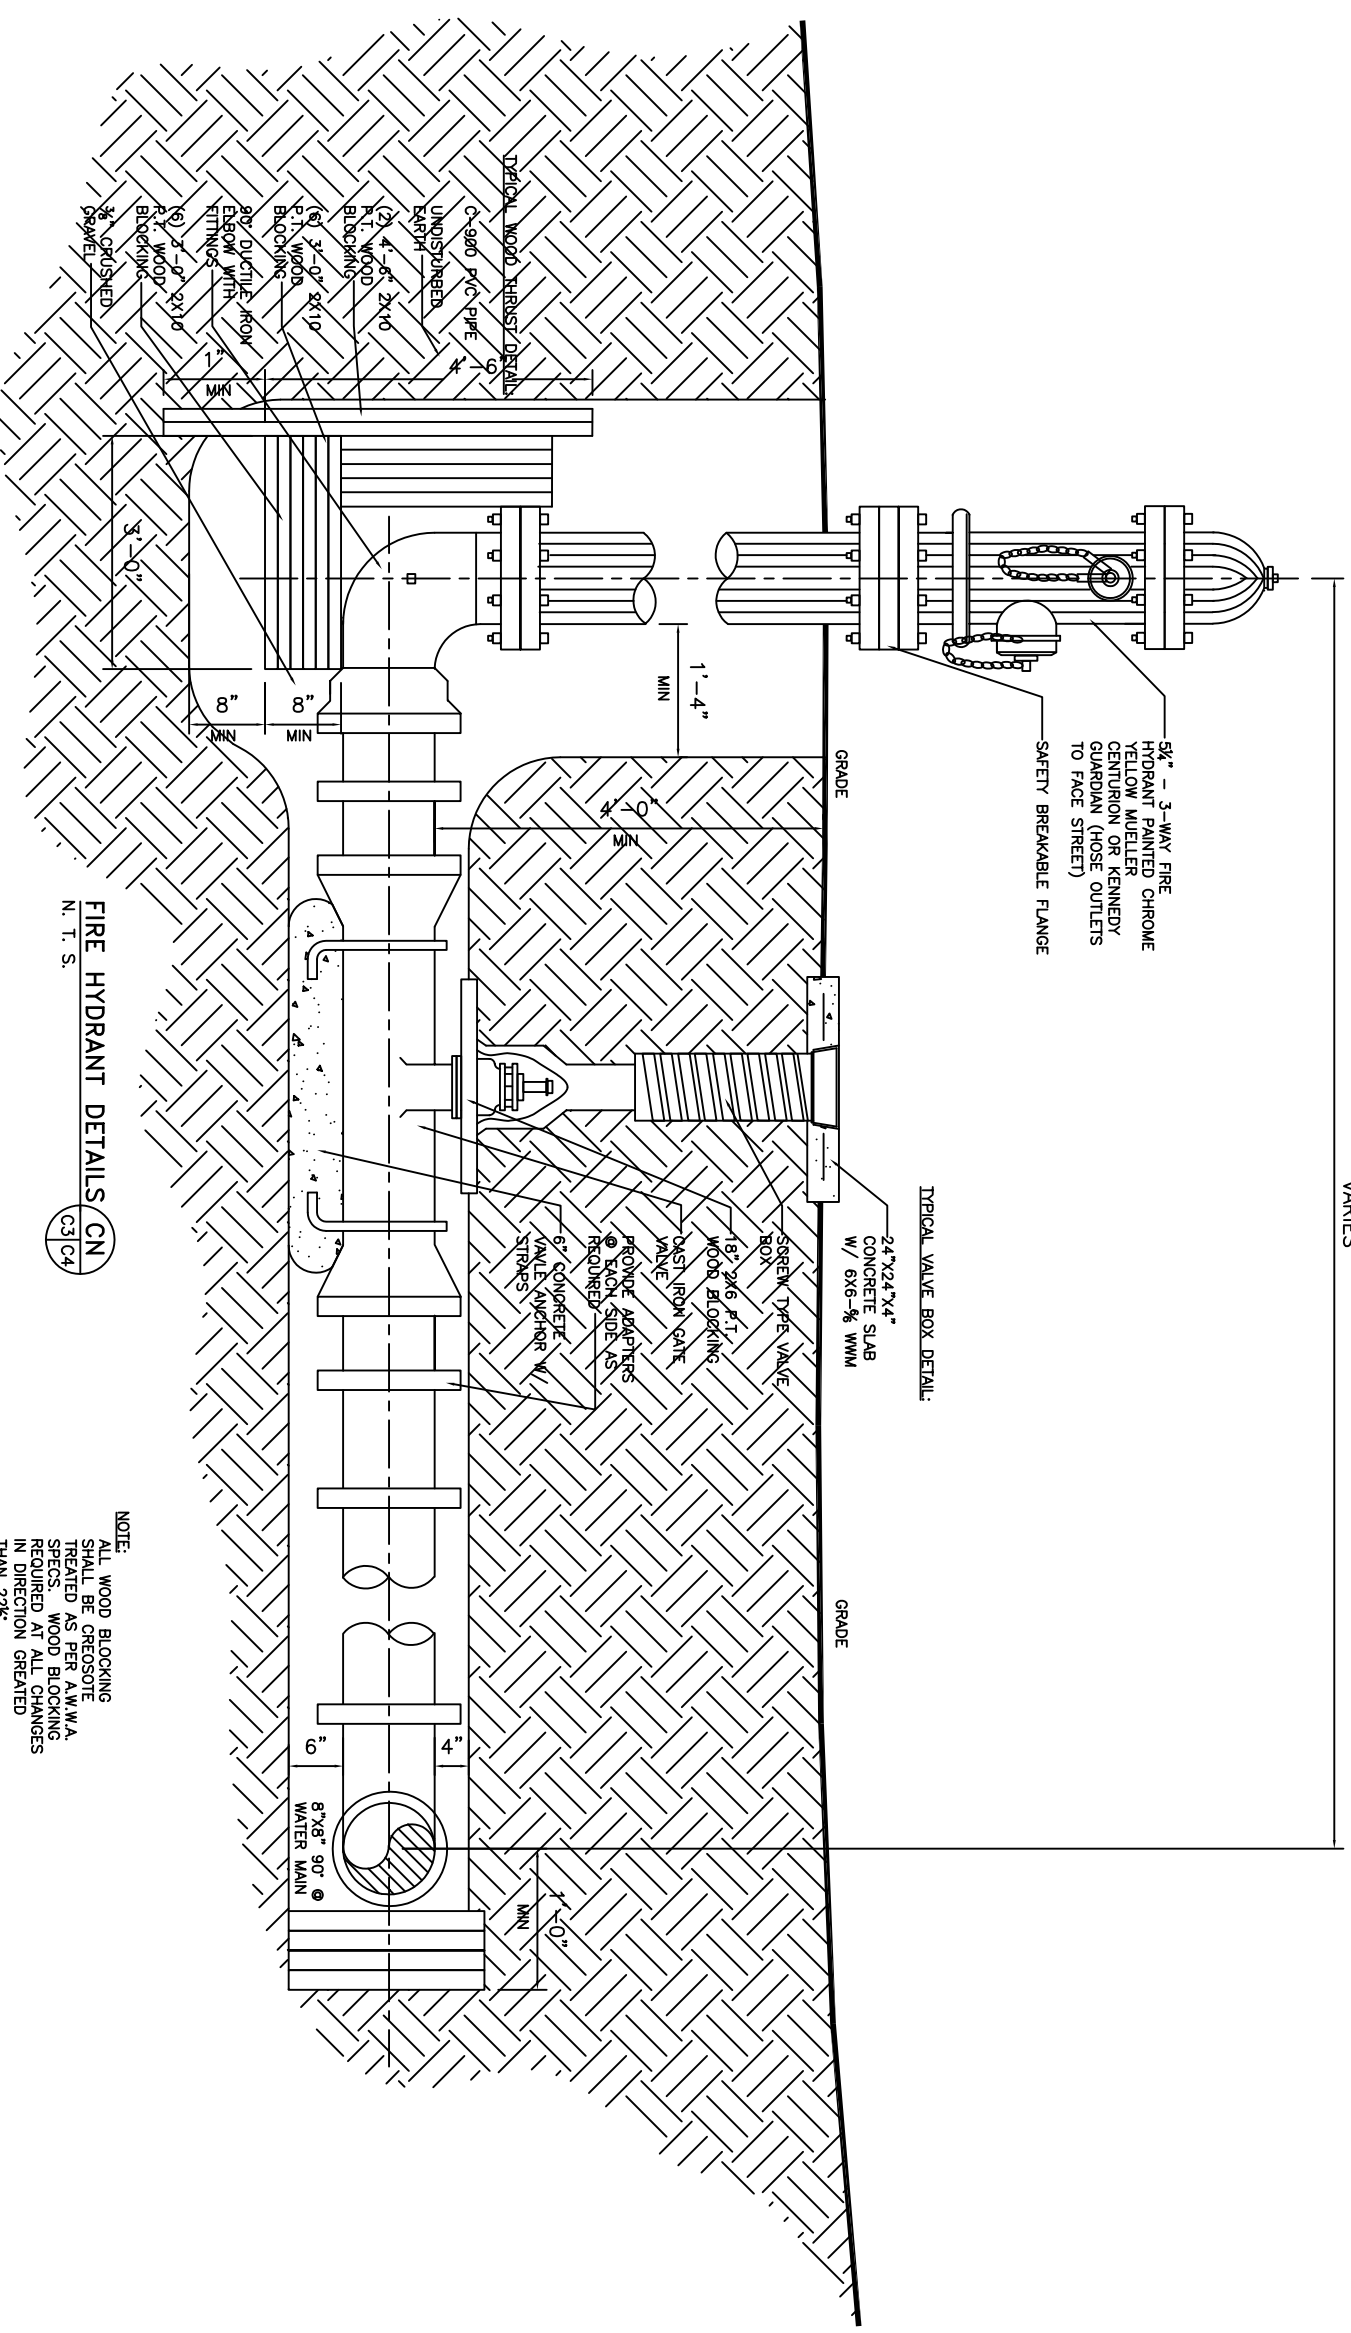

TYPICAL VALVE BOX DETAIL:

FIRE HYDRANT DETAILS **CN**  
N. T. S. **C3/C4**

NOTE:  
ALL WOOD BLOCKING  
SHALL BE CREOSOTE  
TREATED AS PER A.W.W.A.  
SPECS. WOOD BLOCKING  
REQUIRED AT ALL CHANGES  
IN DIRECTION CREATED  
THAN 22%.

REVISED: 06-26-06  
REVISION: 01-13-06

PAVING NOTES AND DETAILS  
GARY MUTTER  
2170 HWY. 190 WEST  
SLIDELL, LOUISIANA

SLIDELL WEST SHOPPING CENTER  
**DAMMON ENGINEERING, INC.**  
1095 FLORIDA AVENUE 985-649-5832 SLIDELL, LA. 70458  
DAMMONENGINEERING.COM

SCALE: AS NOTED  
FILE:  
JOB NO. 1700  
DATE: 10-25-05  
SHEET 6  
C-5  
OF 24