


THESE PLANS ARE FOR SHELL BUILDING ONLY ALL TENANT BUILDOUTS WILL BE PERMITTED SEPARATELY

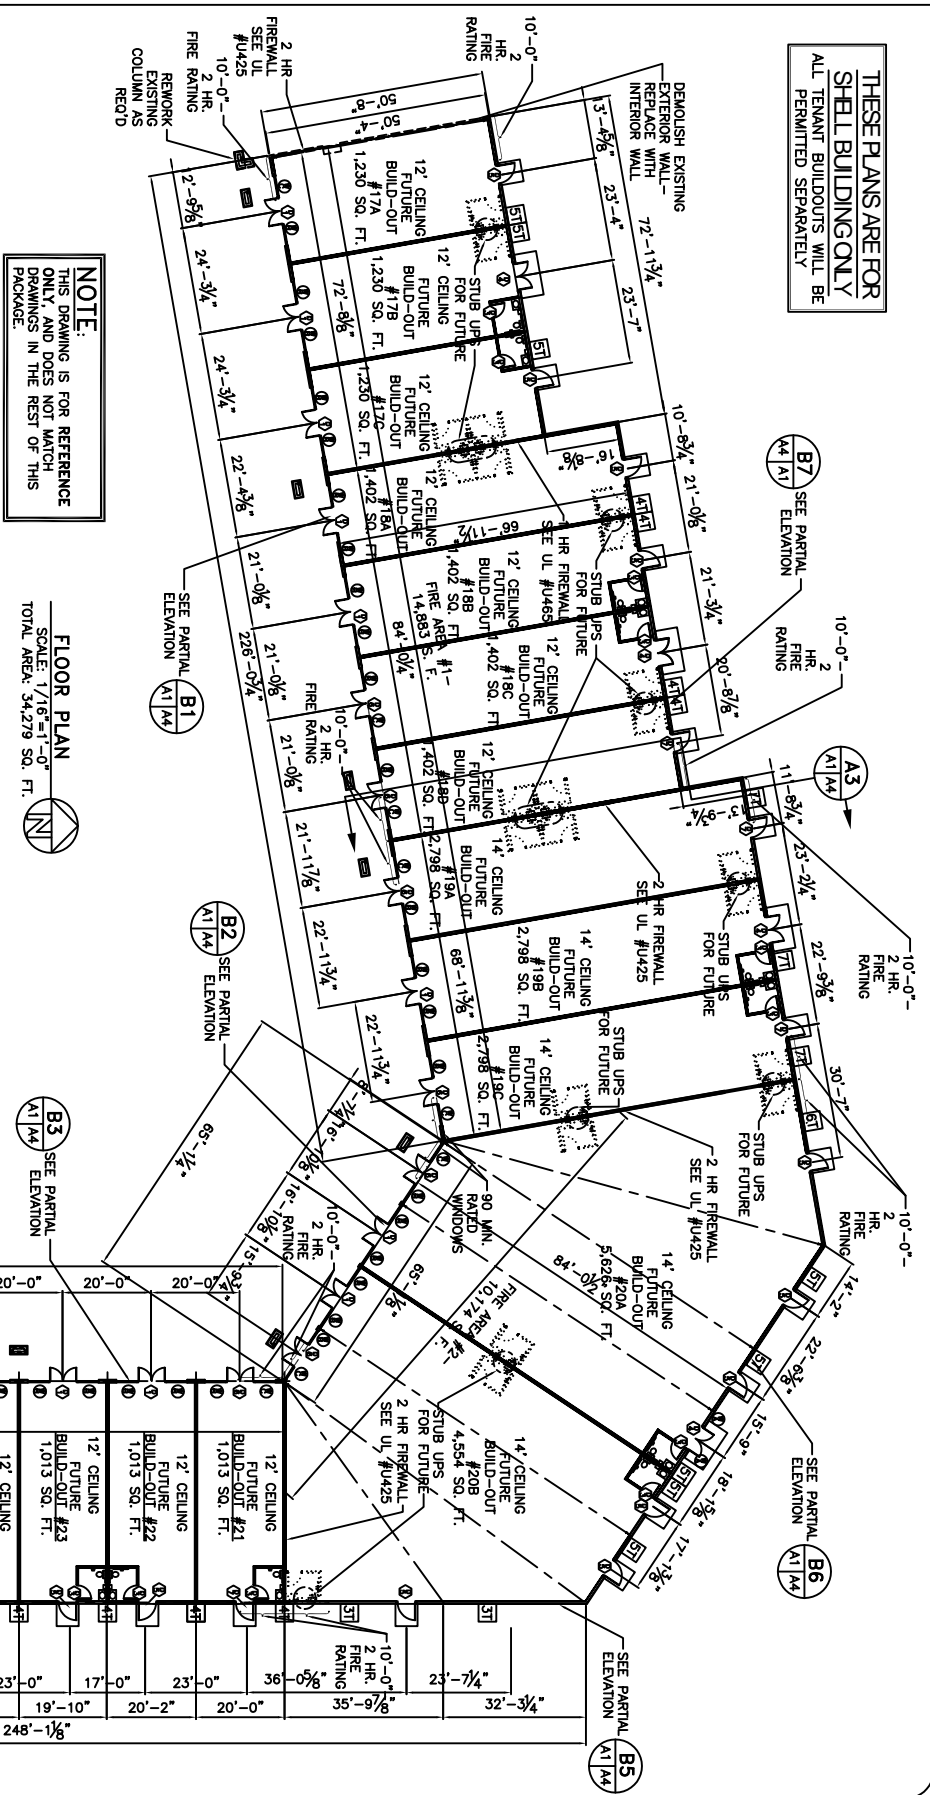

ARE SCHEDULE

LOOK	ACCESSORIES	REMARKS
PASSAGE		
PRIVACY		
DEADBOLT		
KEYED HANDLE		
PUSH PULL		
THRESHOLD		
WEATHERSTRIP		
DOOR STOP		
ALARM		
VIEW GLASS		

SCHEDULE

S	LITES	ACCESSORIES	REMARKS
●	2/2		
●	4/4		
●	6/6		
●	8/8		
●	NONE		
●	SCREEN SHUTTER		
●	NONE		
●	ALARM		
●		STOREFRONT	
●		STOREFRONT	

FINISH SCHEDULE

ROOM	FLOOR	BASE	WALLS	CEILING	CLG HT.	REMARKS
BUILD-OUT #17A-C	CARPET	VINYL TILE	HARD WOOD FLOORING	CERAMIC TILE		
BUILD-OUT #18A-D			● CONCRETE			
BUILD-OUT #19A-C			VINYL			
BUILD-OUT #20A & B			WOOD			
BUILD-OUT #21			CERAMIC			
BUILD-OUT #22			N/A			
BUILD-OUT #23			BRD. BATTON PLYWOOD			
BUILD-OUT #24			● 5/8" FIRE ROCK			
BUILD-OUT #25			CMU			
BUILD-OUT #26			BENDED PLYWOOD			
BUILD-OUT #27			GYP BOARD			
BUILD-OUT #28			ACOUSTIC TILE (2x2)			
BUILD-OUT #29			N/A			

