



ALL IDEAS, DESIGNS, ARRANGEMENTS, DRAWINGS, SPECIFICATIONS, AND CALCULATIONS ARE THE PROPERTY OF JAHNCKE & BURNS ARCHITECTS, LLC AND WERE CREATED, DEVELOPED, AND DEVELOPED FOR THE PROJECT BY JAHNCKE & BURNS ARCHITECTS, LLC. NO PART OF THIS DOCUMENT SHALL BE REPRODUCED, COPIED, OR TRANSMITTED IN ANY FORM OR BY ANY MEANS, WITHOUT THE WRITTEN PERMISSION OF JAHNCKE & BURNS ARCHITECTS, LLC. THESE DOCUMENTS ARE THE PROPERTY OF JAHNCKE & BURNS ARCHITECTS, LLC AND ARE TO BE USED ONLY FOR THE PROJECT AND NOT FOR ANY OTHER PROJECT. THESE DOCUMENTS ARE NOT TO BE REPRODUCED OR TRANSMITTED IN ANY FORM OR BY ANY MEANS, WITHOUT THE WRITTEN PERMISSION OF JAHNCKE & BURNS ARCHITECTS, LLC.

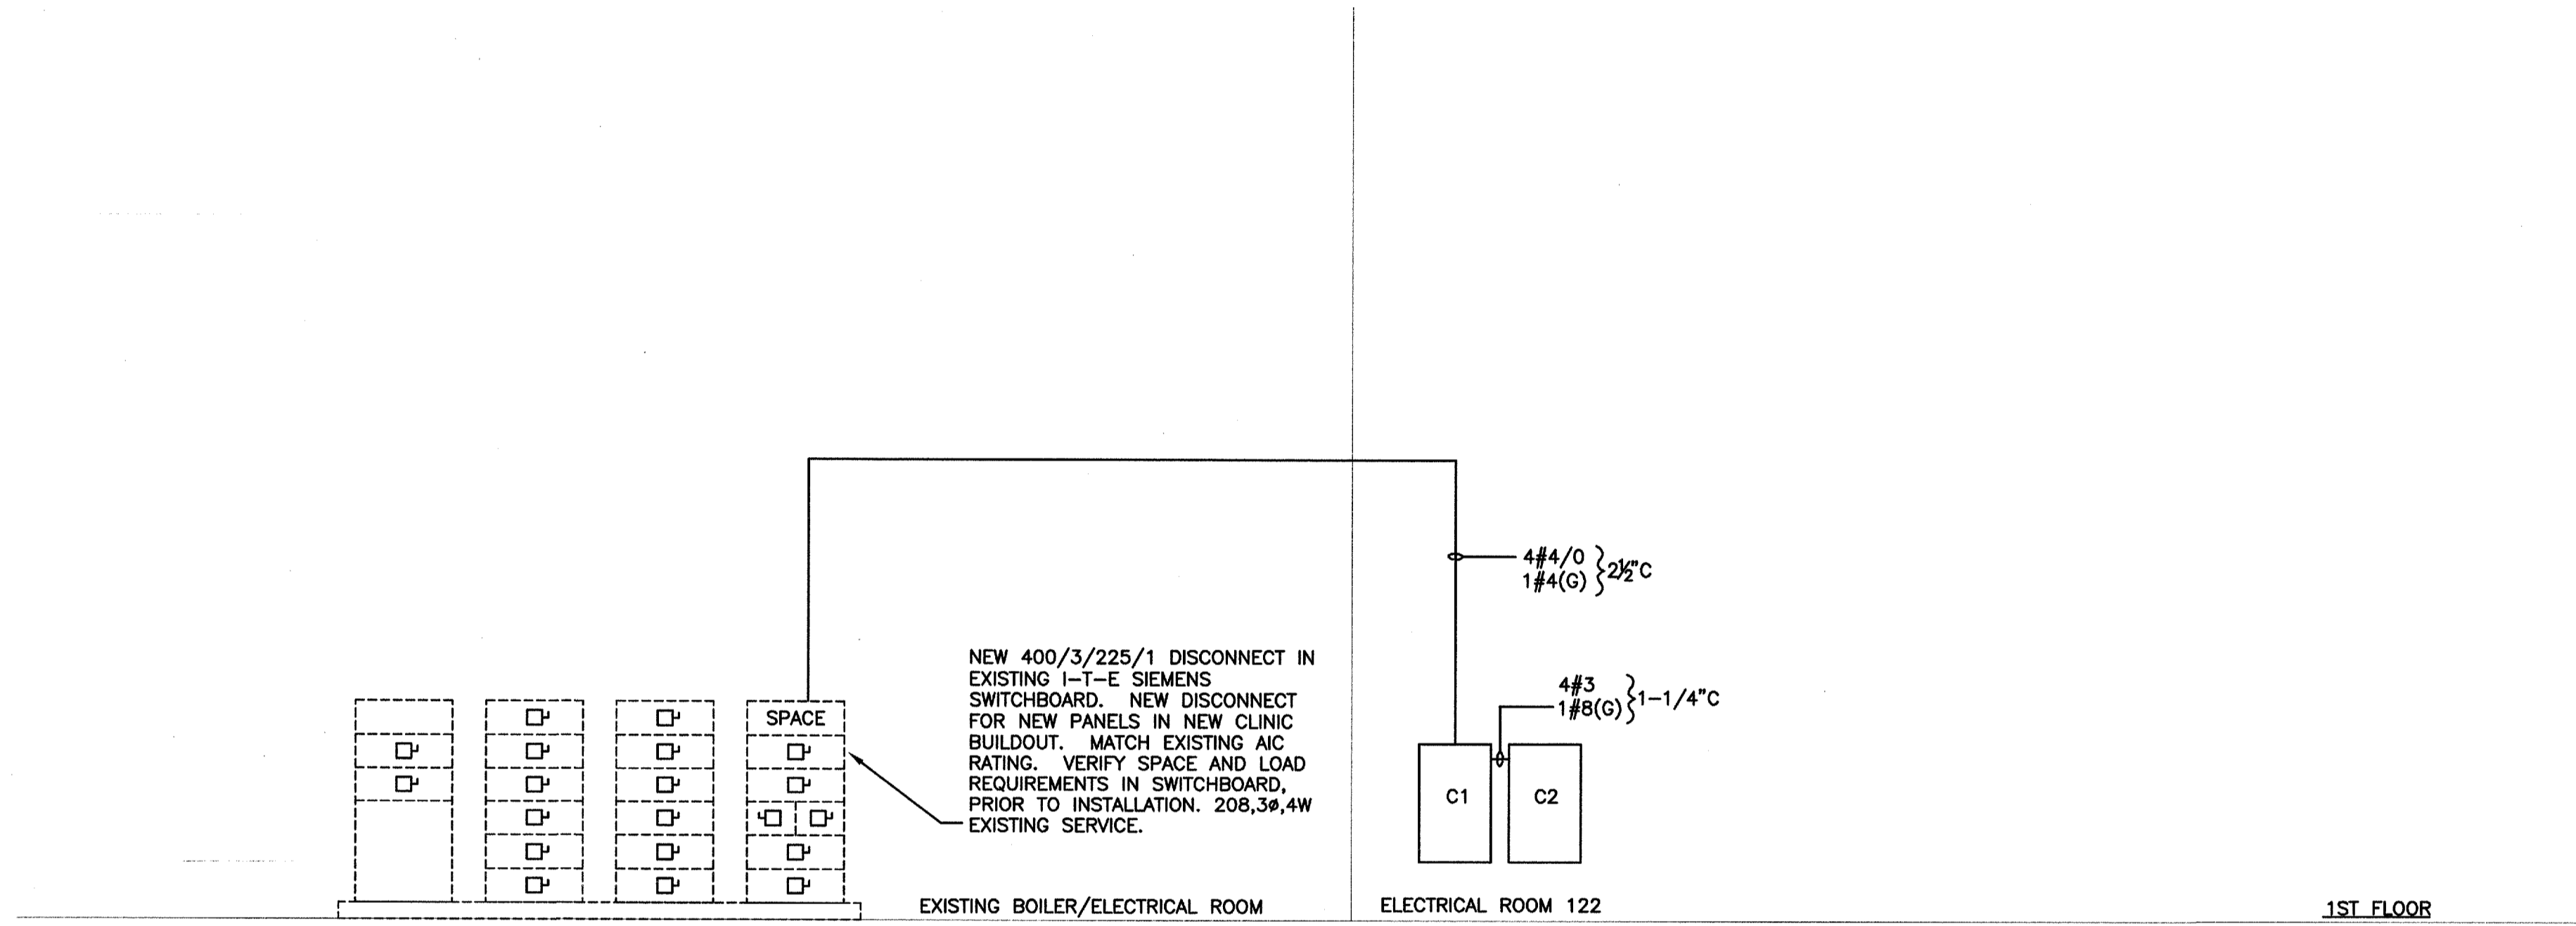

**1 RISER DIAGRAM**  
 N.T.S.

- GENERAL NOTES:**
1. PROVIDE UPDATED TYPED PANEL DIRECTORY AFTER COMPLETION OF WORK.

MCMAIN HEALTH CLINIC RENOVATION  
 AT  
**ELEANOR MCMAIN SECONDARY HIGH SCHOOL**  
 5712 SOUTH CLAIBORNE AVENUE  
 NEW ORLEANS, LOUISIANA 70125

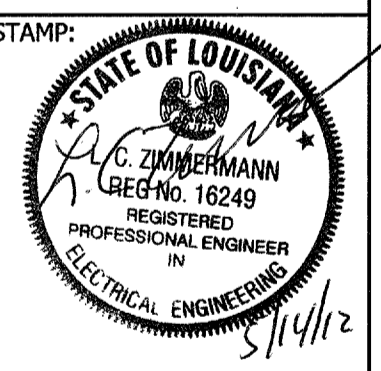

REVISION(S):


CONTRACTOR MUST VERIFY AND CHECK ALL JOB DIMENSIONS, DETAILS, AND SPECIFICATIONS ON SITE AND REPORT ANY ERROR, OMISSION, OR DISCREPANCY TO THE ARCHITECT IN WRITING BEFORE PROCEEDING WITH WORK.

DRAWN BY:  
BPO

CHECKED BY:      DATE:  
BPO                      05/11/12

DATE:

JOB NO:  
**1007B**

SHEET NO:  
**E-04**