




E:\PROJECTS\2024\24001\24001.dwg - 11/15/2024 10:00 AM - 11/15/2024 10:00 AM - 11/15/2024 10:00 AM - 11/15/2024 10:00 AM - 11/15/2024 10:00 AM

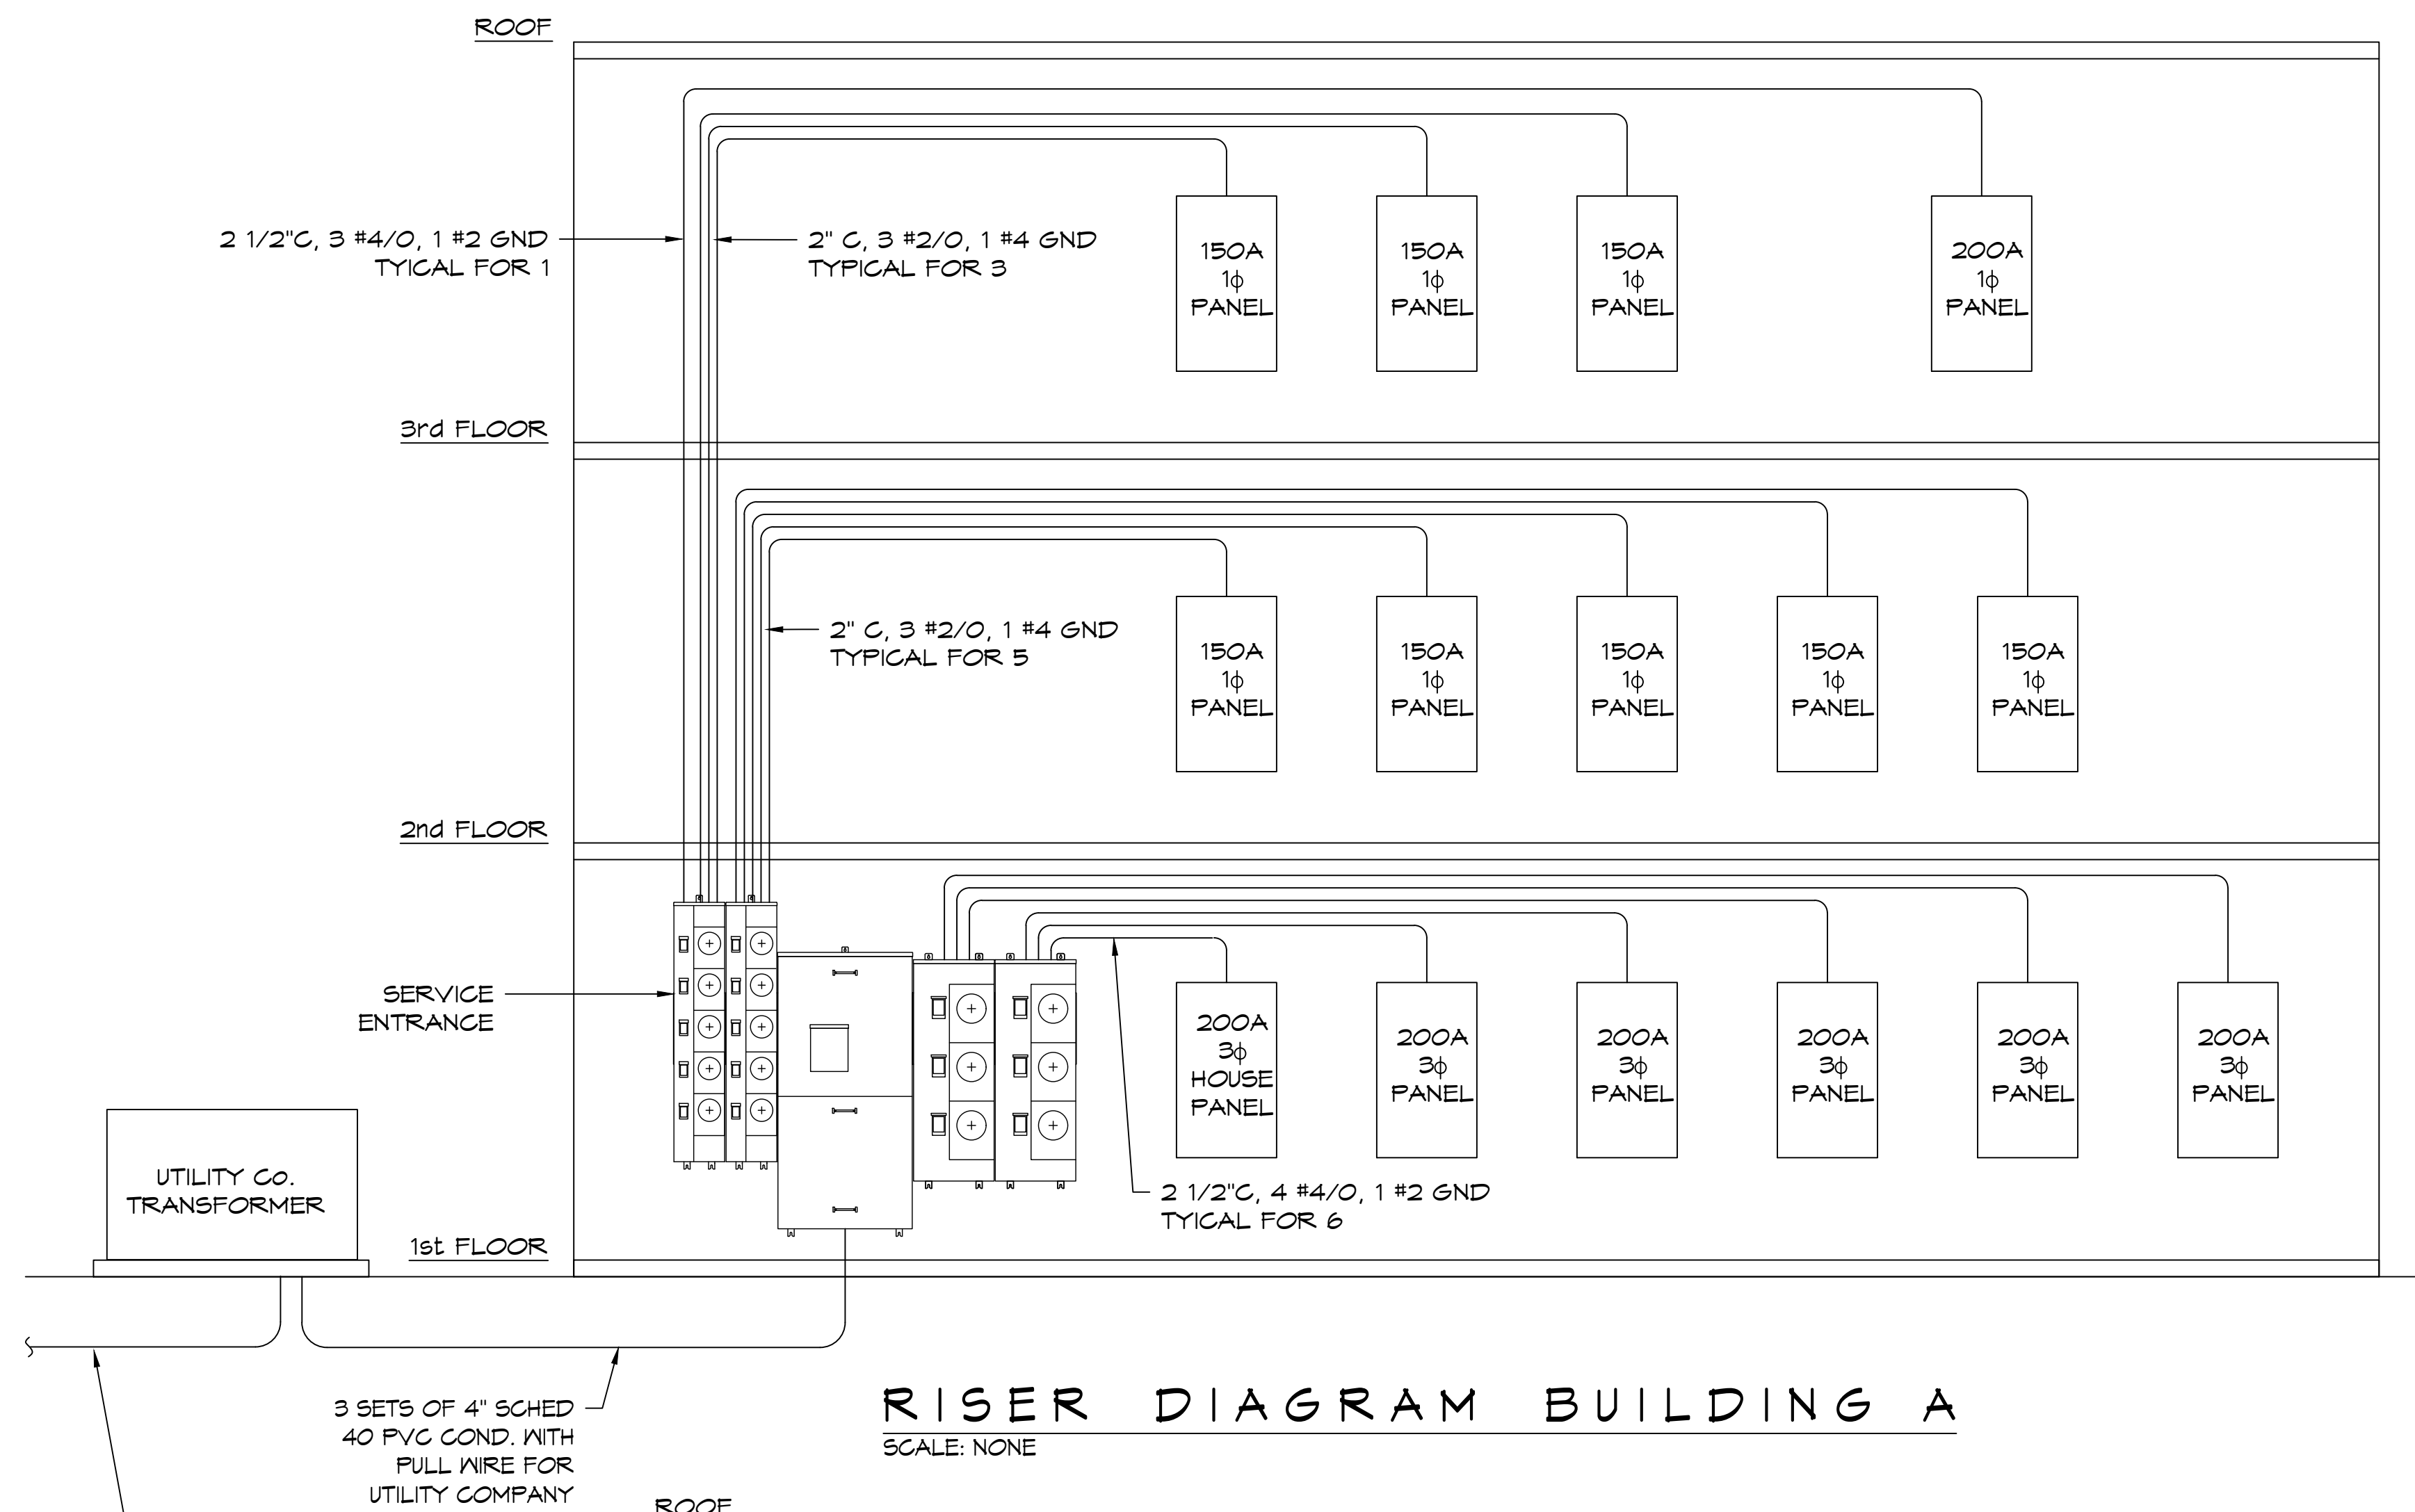


RISER DIAGRAM BUILDING A
SCALE: NONE

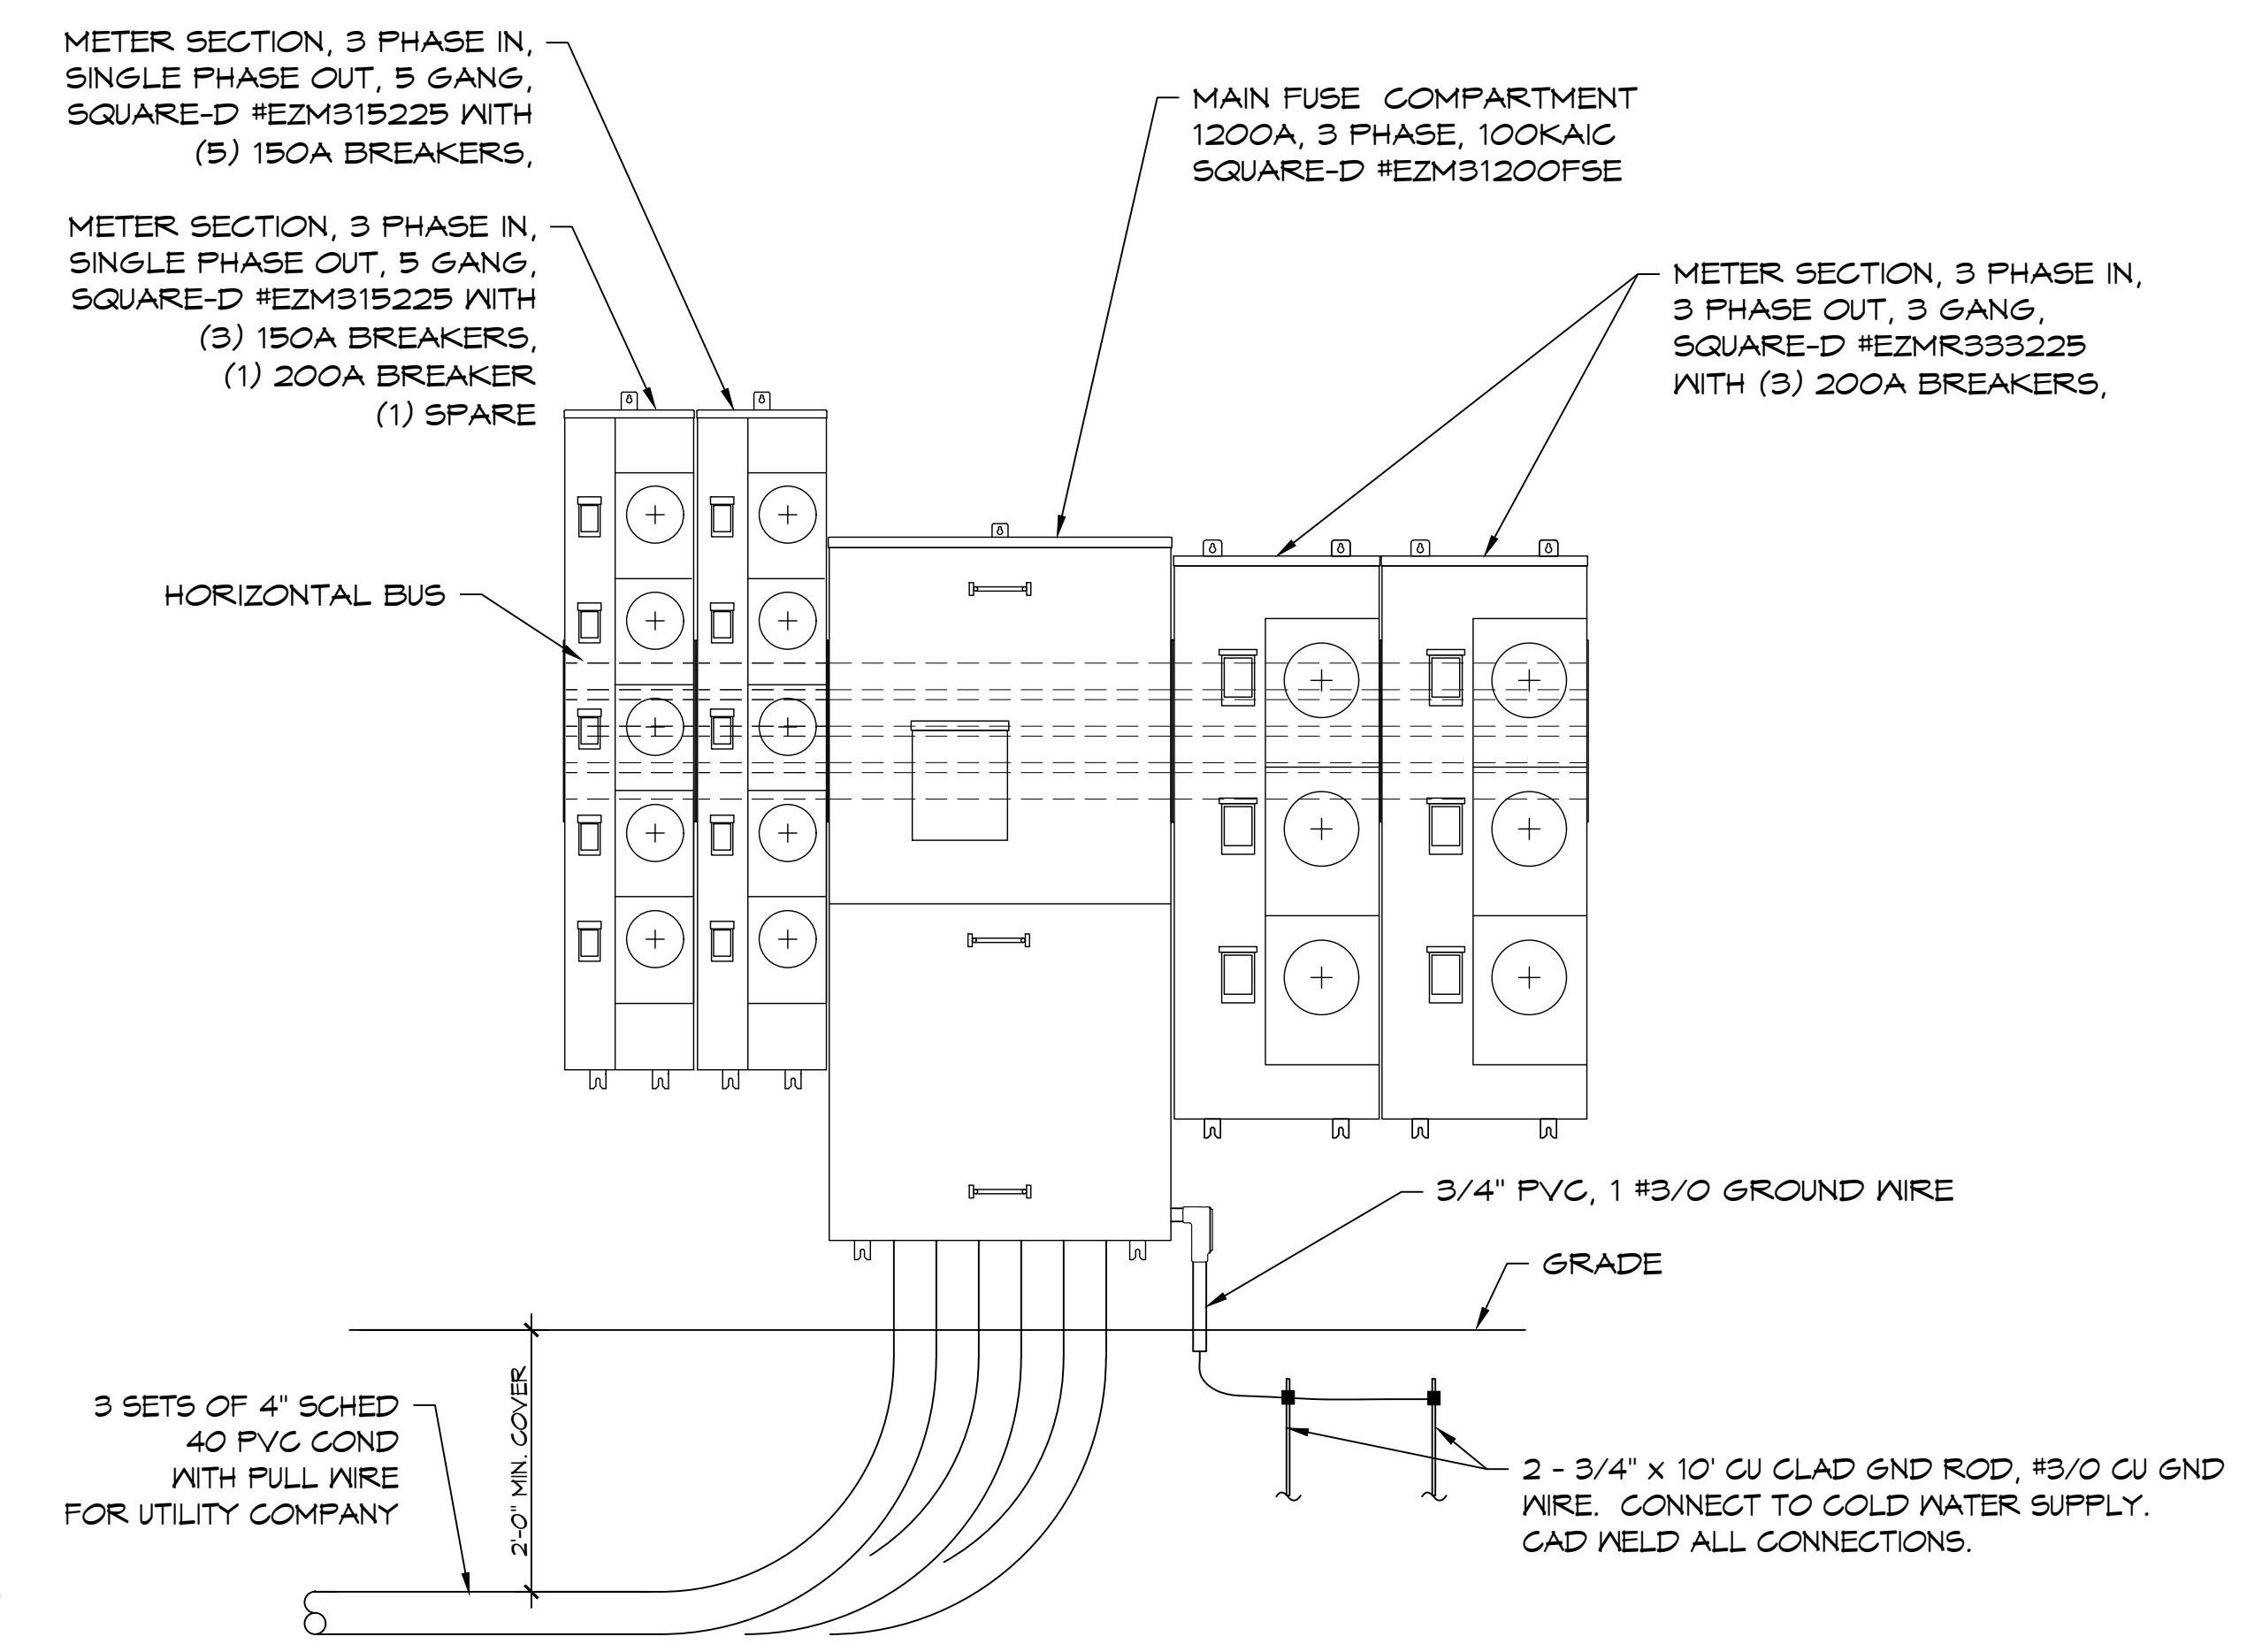

SERVICE ENTRANCE BUILDING A
SCALE: 3/4" = 1'-0"

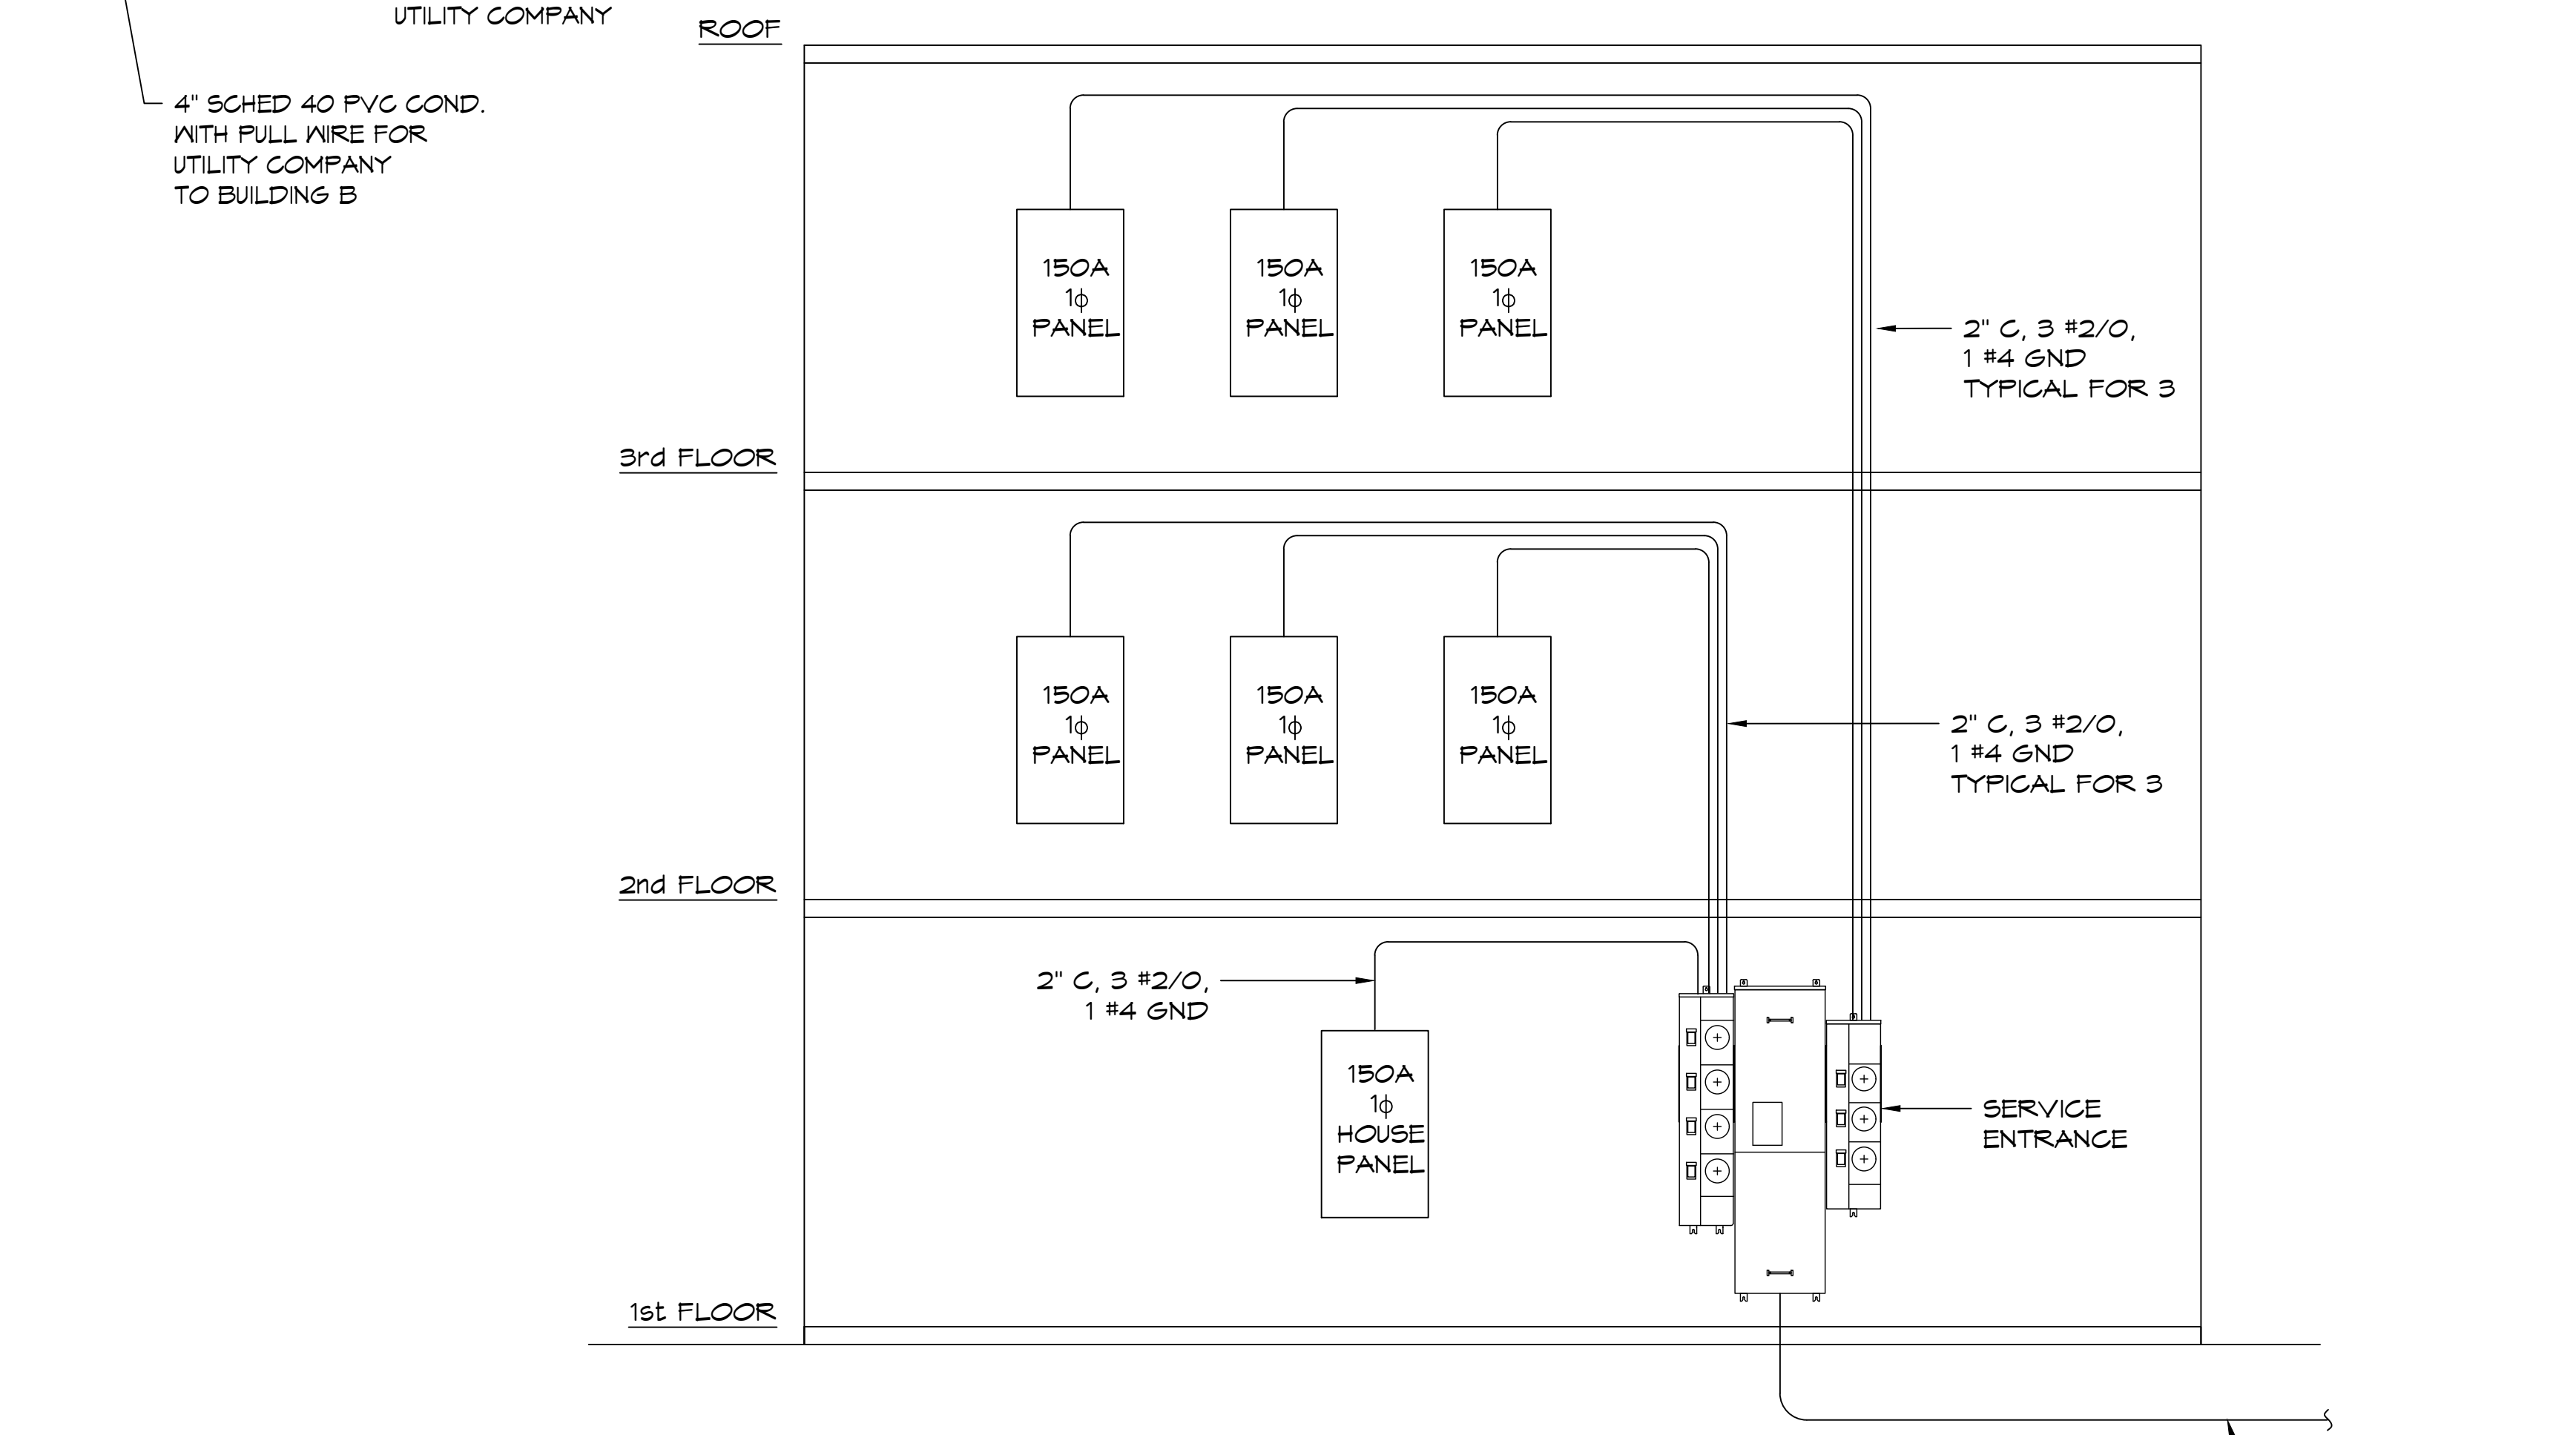

RISER DIAGRAM BUILDING B
SCALE: NONE

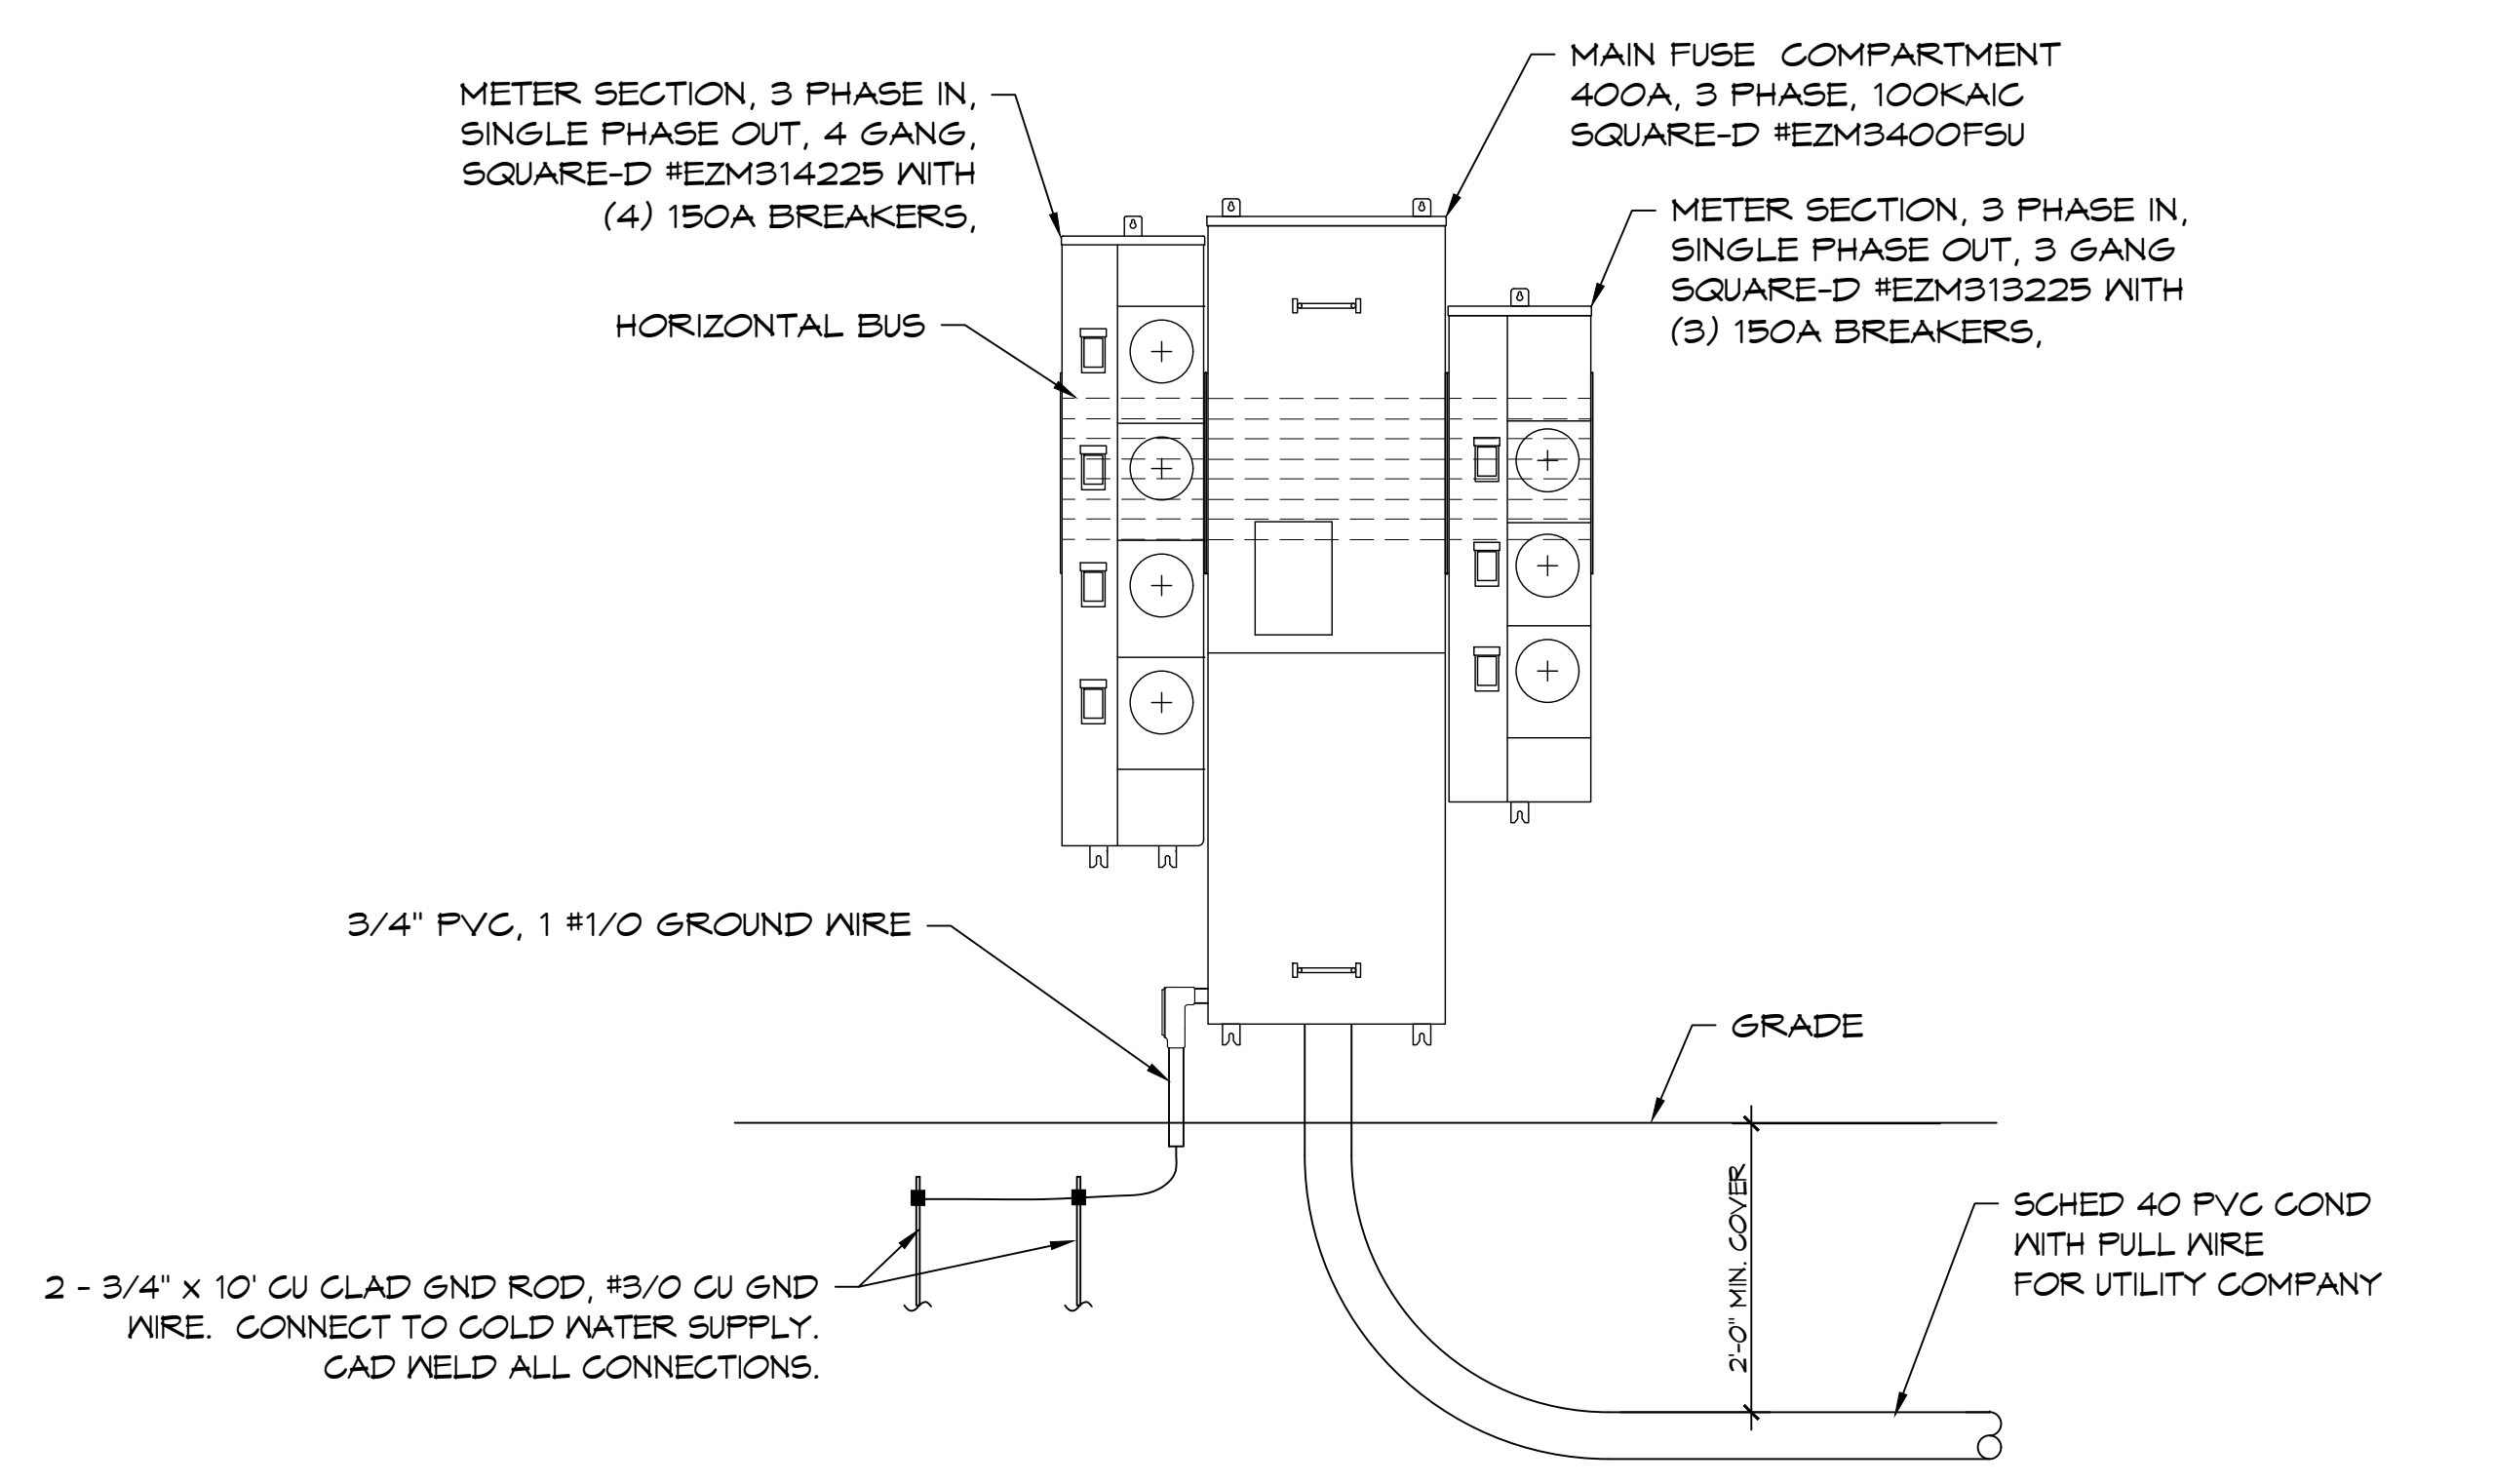

SERVICE ENTRANCE BUILDING B
SCALE: 3/4" = 1'-0"

DAMMON

ENGINEERING, INC.

LOUISIANA & MISSISSIPPI

Chief Engineer: Brian M. Misch, PE
 554 Old Spanish Trail
 Slidell, LA 70458
 www.dammonengineering.com
 info@dammonengineering.com
 PH: 985-649-5632

# DESCRIPTION	DATE

SEAL:

SHELL BUILDING
S Q U A R E 5
OFFICE AND RETAIL MIXED USE AND
RESIDENTIAL CONDOMINIUMS

BOSTON STREET AND VERMONT STREET,
 COVINGTON, LA 70438
 JOB No: 2442 DATE: 3/1/2024
 DRAWN BY: BAY CHECKED BY: BAY

SHEET TITLE:
RISER DIAGRAMS &
SERVICE ENTRANCE

DRAWING NUMBER:
E106

SHEET No: _____ of # _____