




TYPICAL EXTERIOR WALL DETAIL
SCALE: 1/2" = 1'-0"
F A5/A7

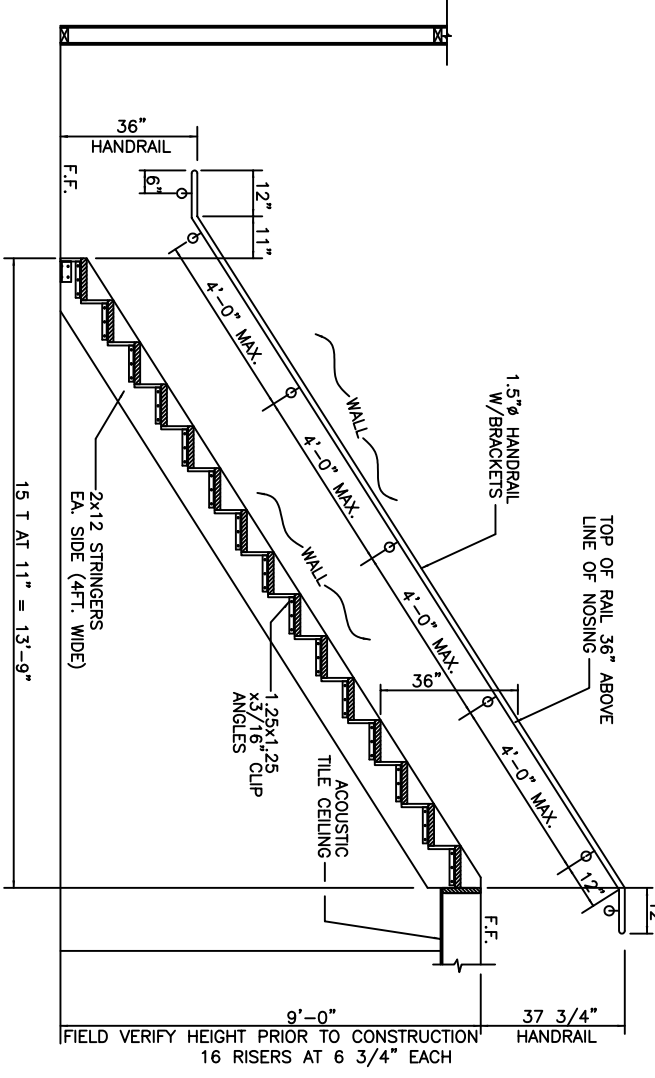


FOYER STAIR DETAIL
SCALE: 1/2" = 1'-0"
A A1/A7

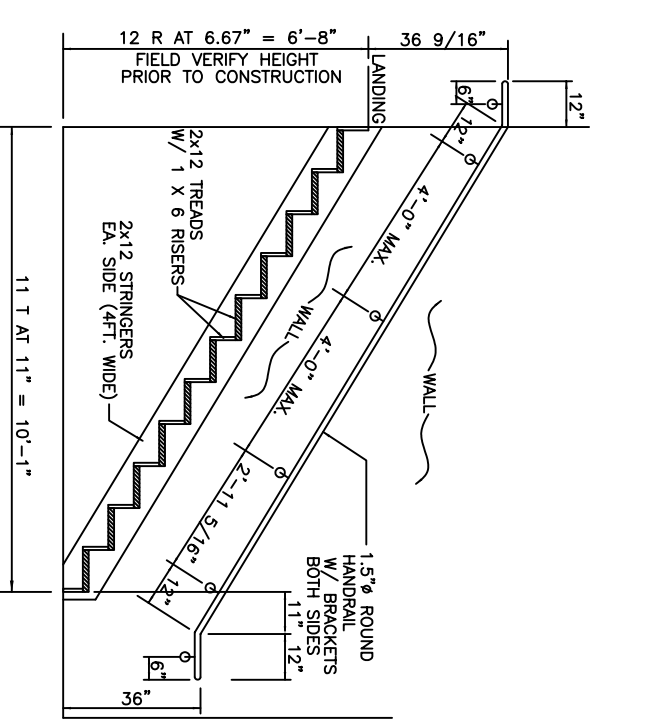


BAPT. STAIR DETAIL
SCALE: 1/2" = 1'-0"
B A1/A7

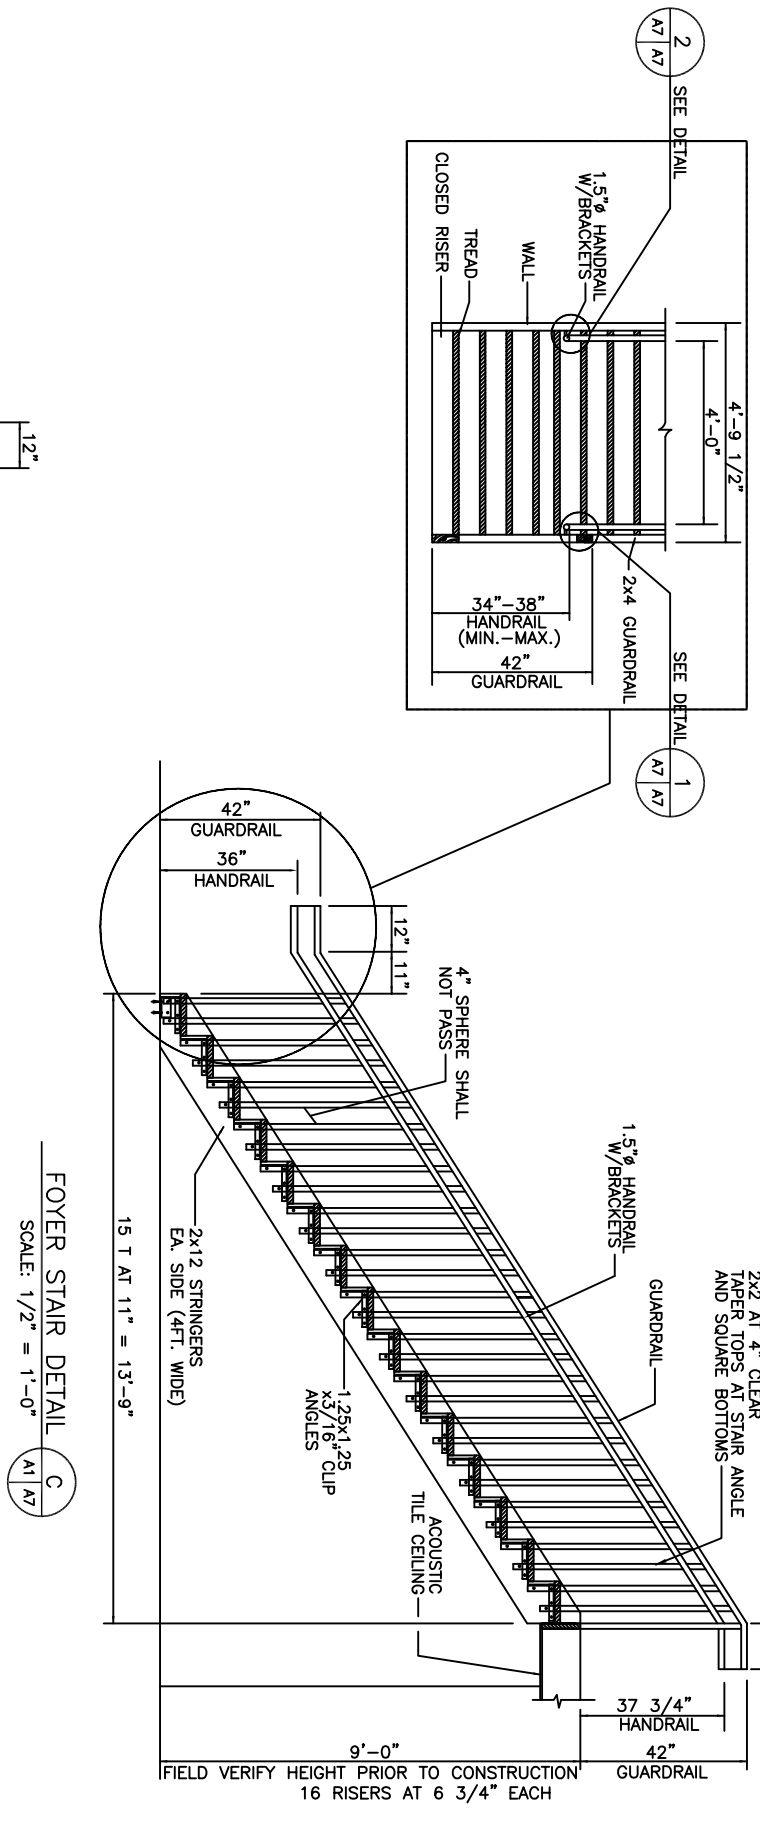


FOYER STAIR DETAIL
SCALE: 1/2" = 1'-0"
C A1/A7

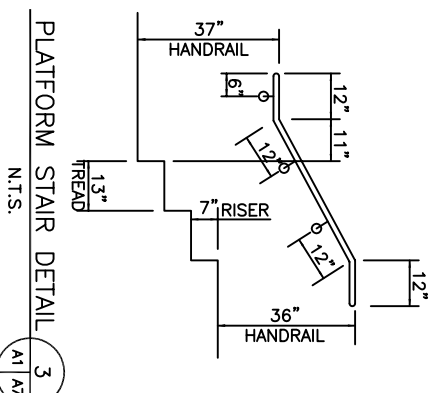

PLATFORM STAIR DETAIL
N.T.S.
3 A1/A7

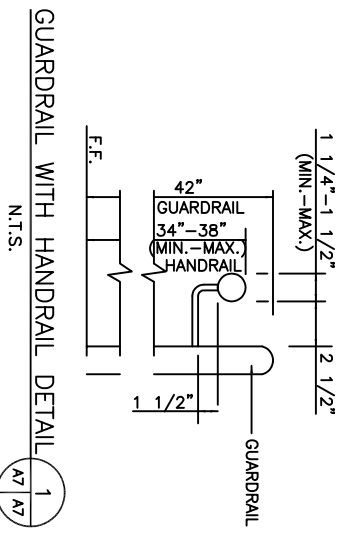

GUARDRAIL WITH HANDRAIL DETAIL
N.T.S.
1 A7/A7

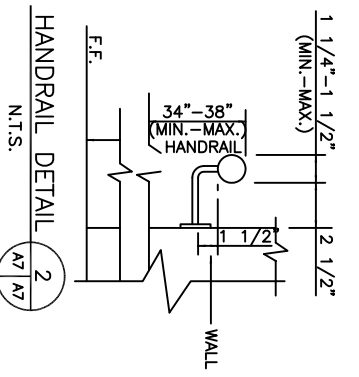

HANDRAIL DETAIL
N.T.S.
2 A7/A7

REVISED: 06-27-06
REVISED: 04-05-06
REVISED: 08-18-05

NEW SANCTUARY

DAMMON ENGINEERING, INC.

1095 FLORIDA AVENUE 985-649-5832 SLIDELL, LA. 70458
DAMMONENGINEERING.COM

SECTIONS

STARLIGHT BAPTIST CHURCH
2100 SECOND STREET
SLIDELL, LOUISIANA

SHEET

A-7

SCALE: AS NOTED

FILE:

JOB NO. 14950

DATE: 05-16-05

OF