


bott. clg. joist	elev. 19'-8"
top of brick	elev. 14'-3"
fin. floor slab	elev. 11'-5 1/2"
top of conc. cols.	elev. 9'-7"
fin. clg.	elev. 8'-6"
top of brick walls	elev. 7'-0"
fin. floor	elev. 0'-0"
fin. grade	elev. varies

section E E

1/4" = 1'-0"

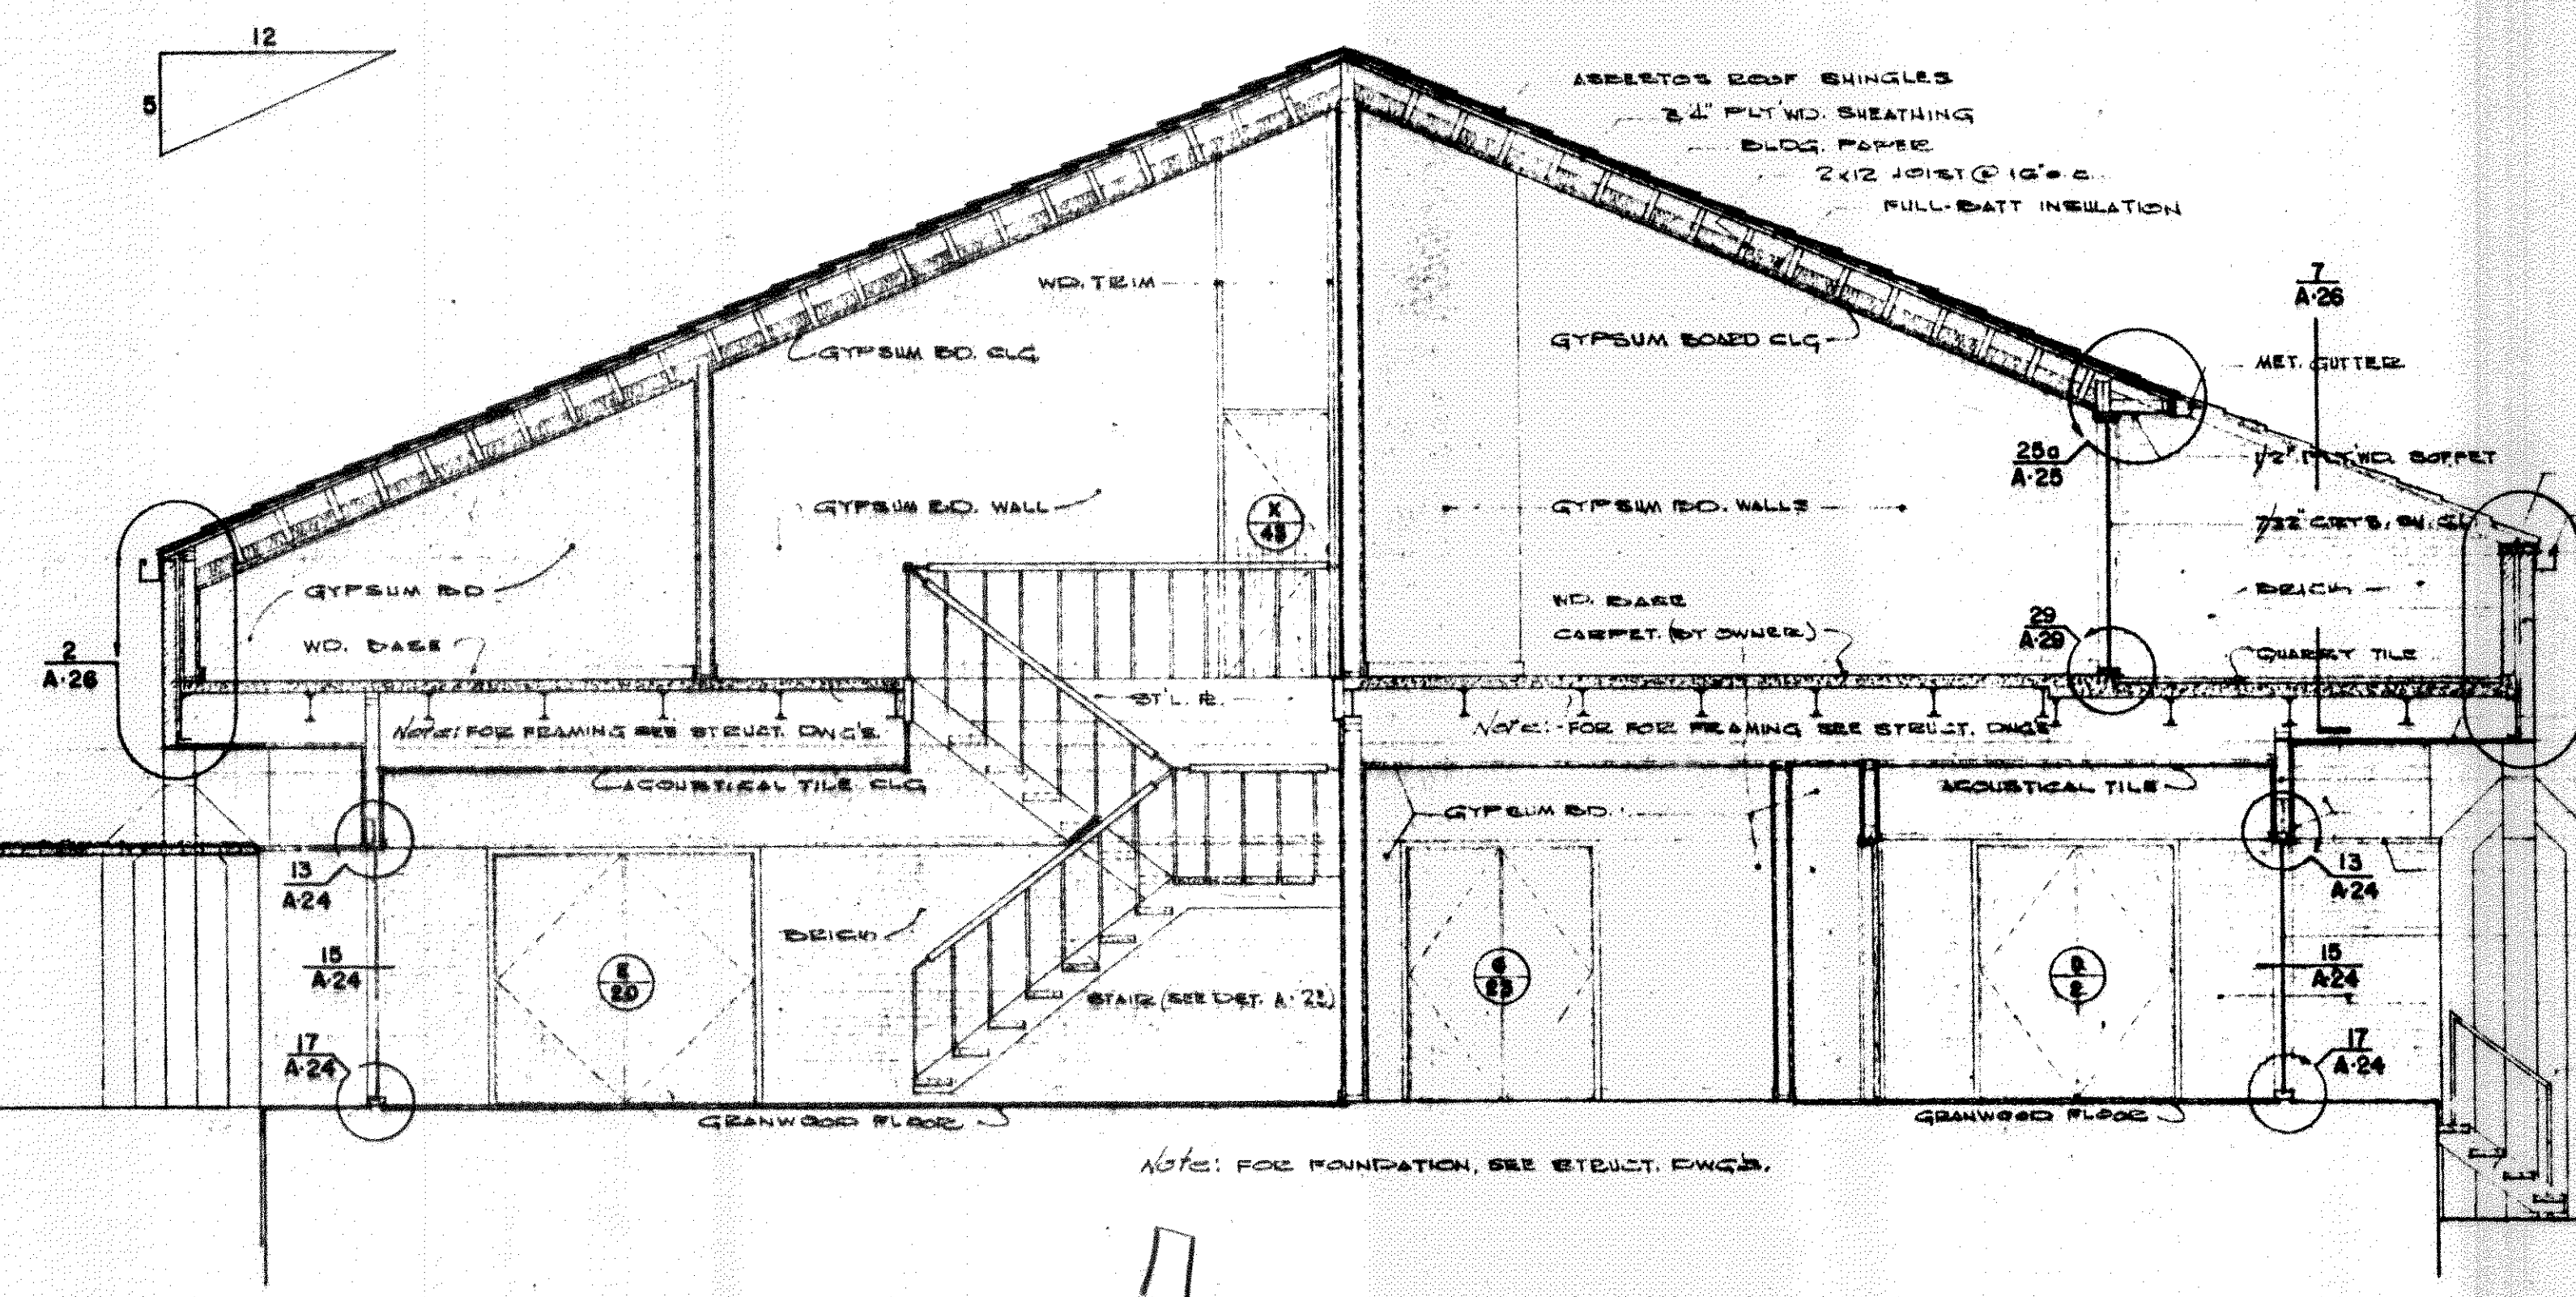

top of brick	elev. 14'-3"
fin. floor slab	elev. 11'-5 1/2"
top of conc. cols.	elev. 9'-7"
fin. clg.	elev. 8'-6"
top of brick walls	elev. 7'-0"
fin. floor	elev. 0'-0"
fin. grade	elev. varies

section F F

1/4" = 1'-0"

our lady of lourdes catholic church and rectory
slidell, louisiana

date 1-12-61
scale 1/4" = 1'-0"
drawn J.W.L.
checked J.W.L.
approved J.W.L.

sheet no. A-20