




plan of stair at ground floor

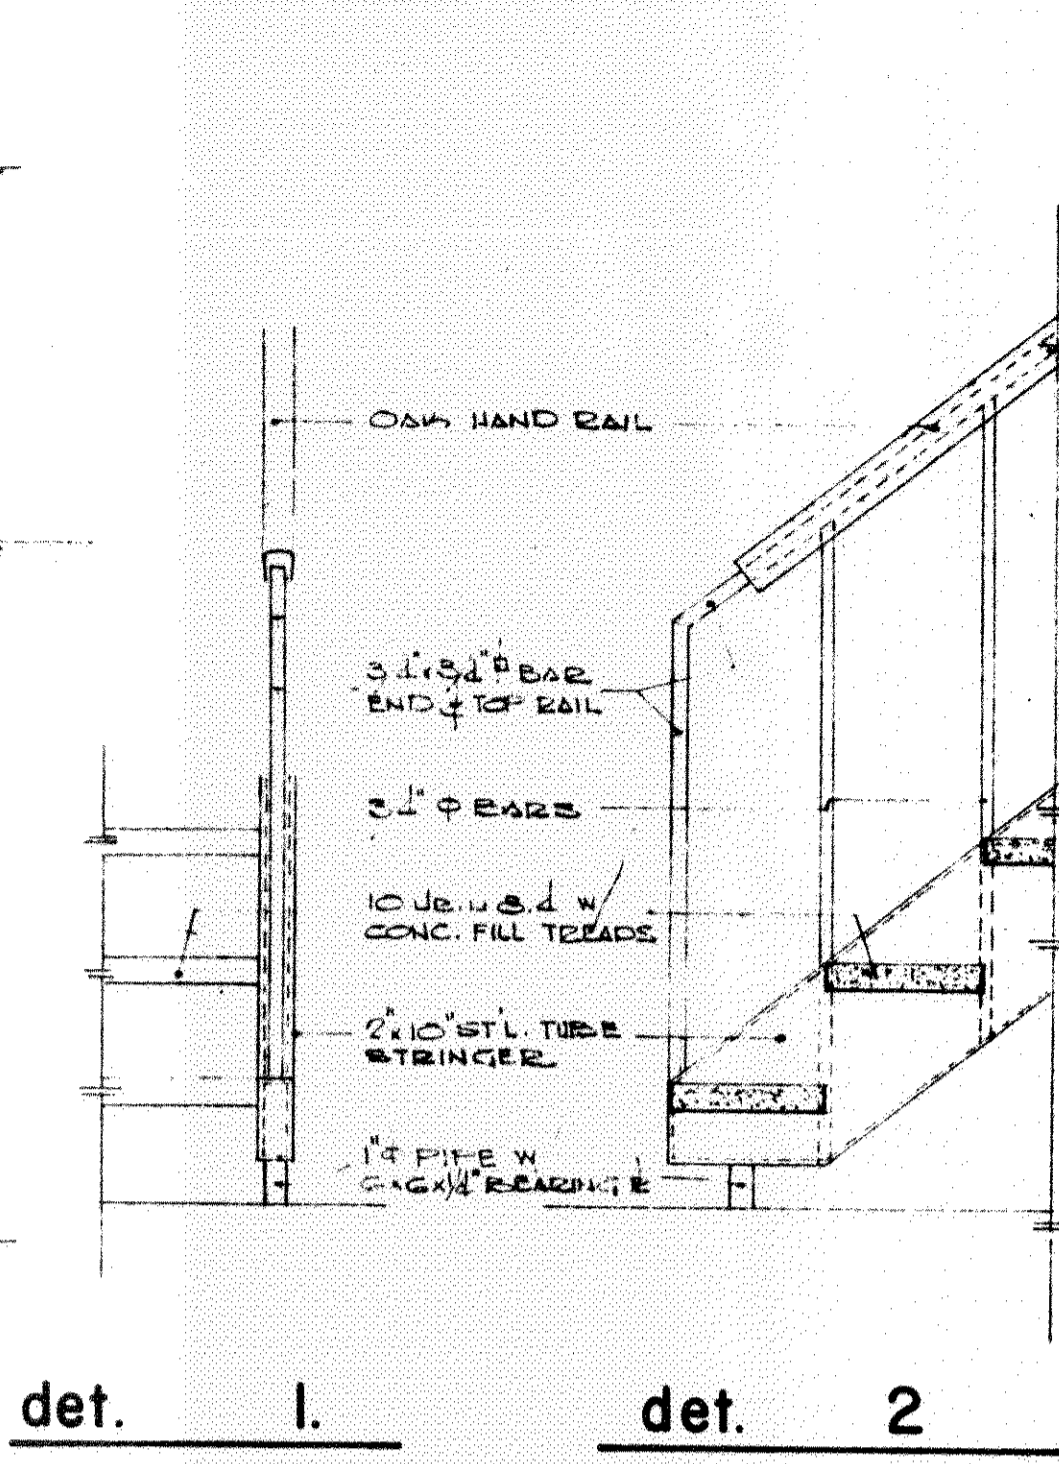


det. 2

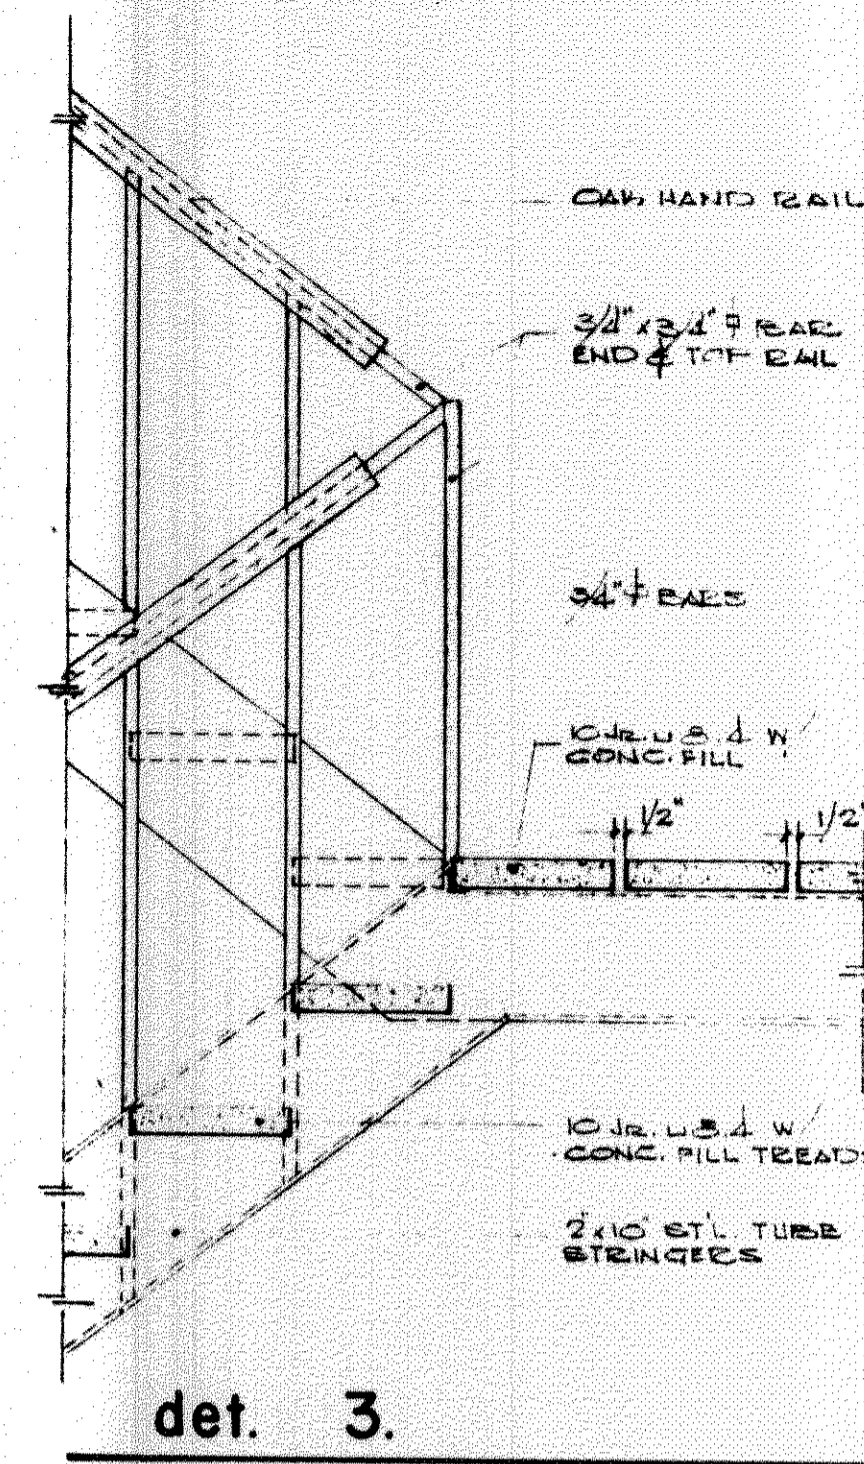


det. 3.

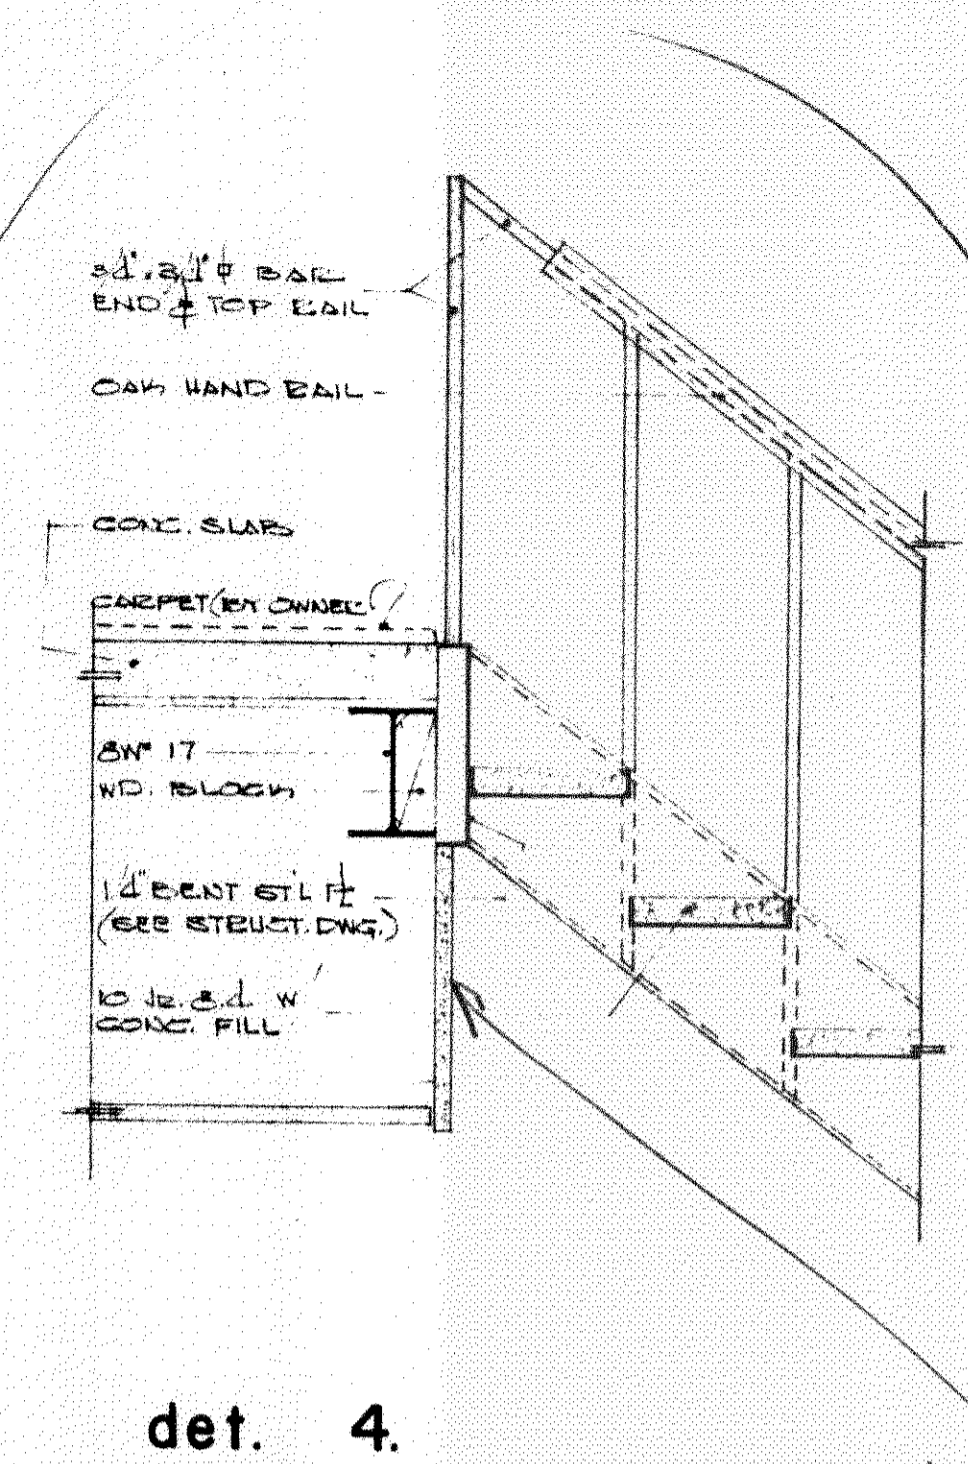


det. 4.

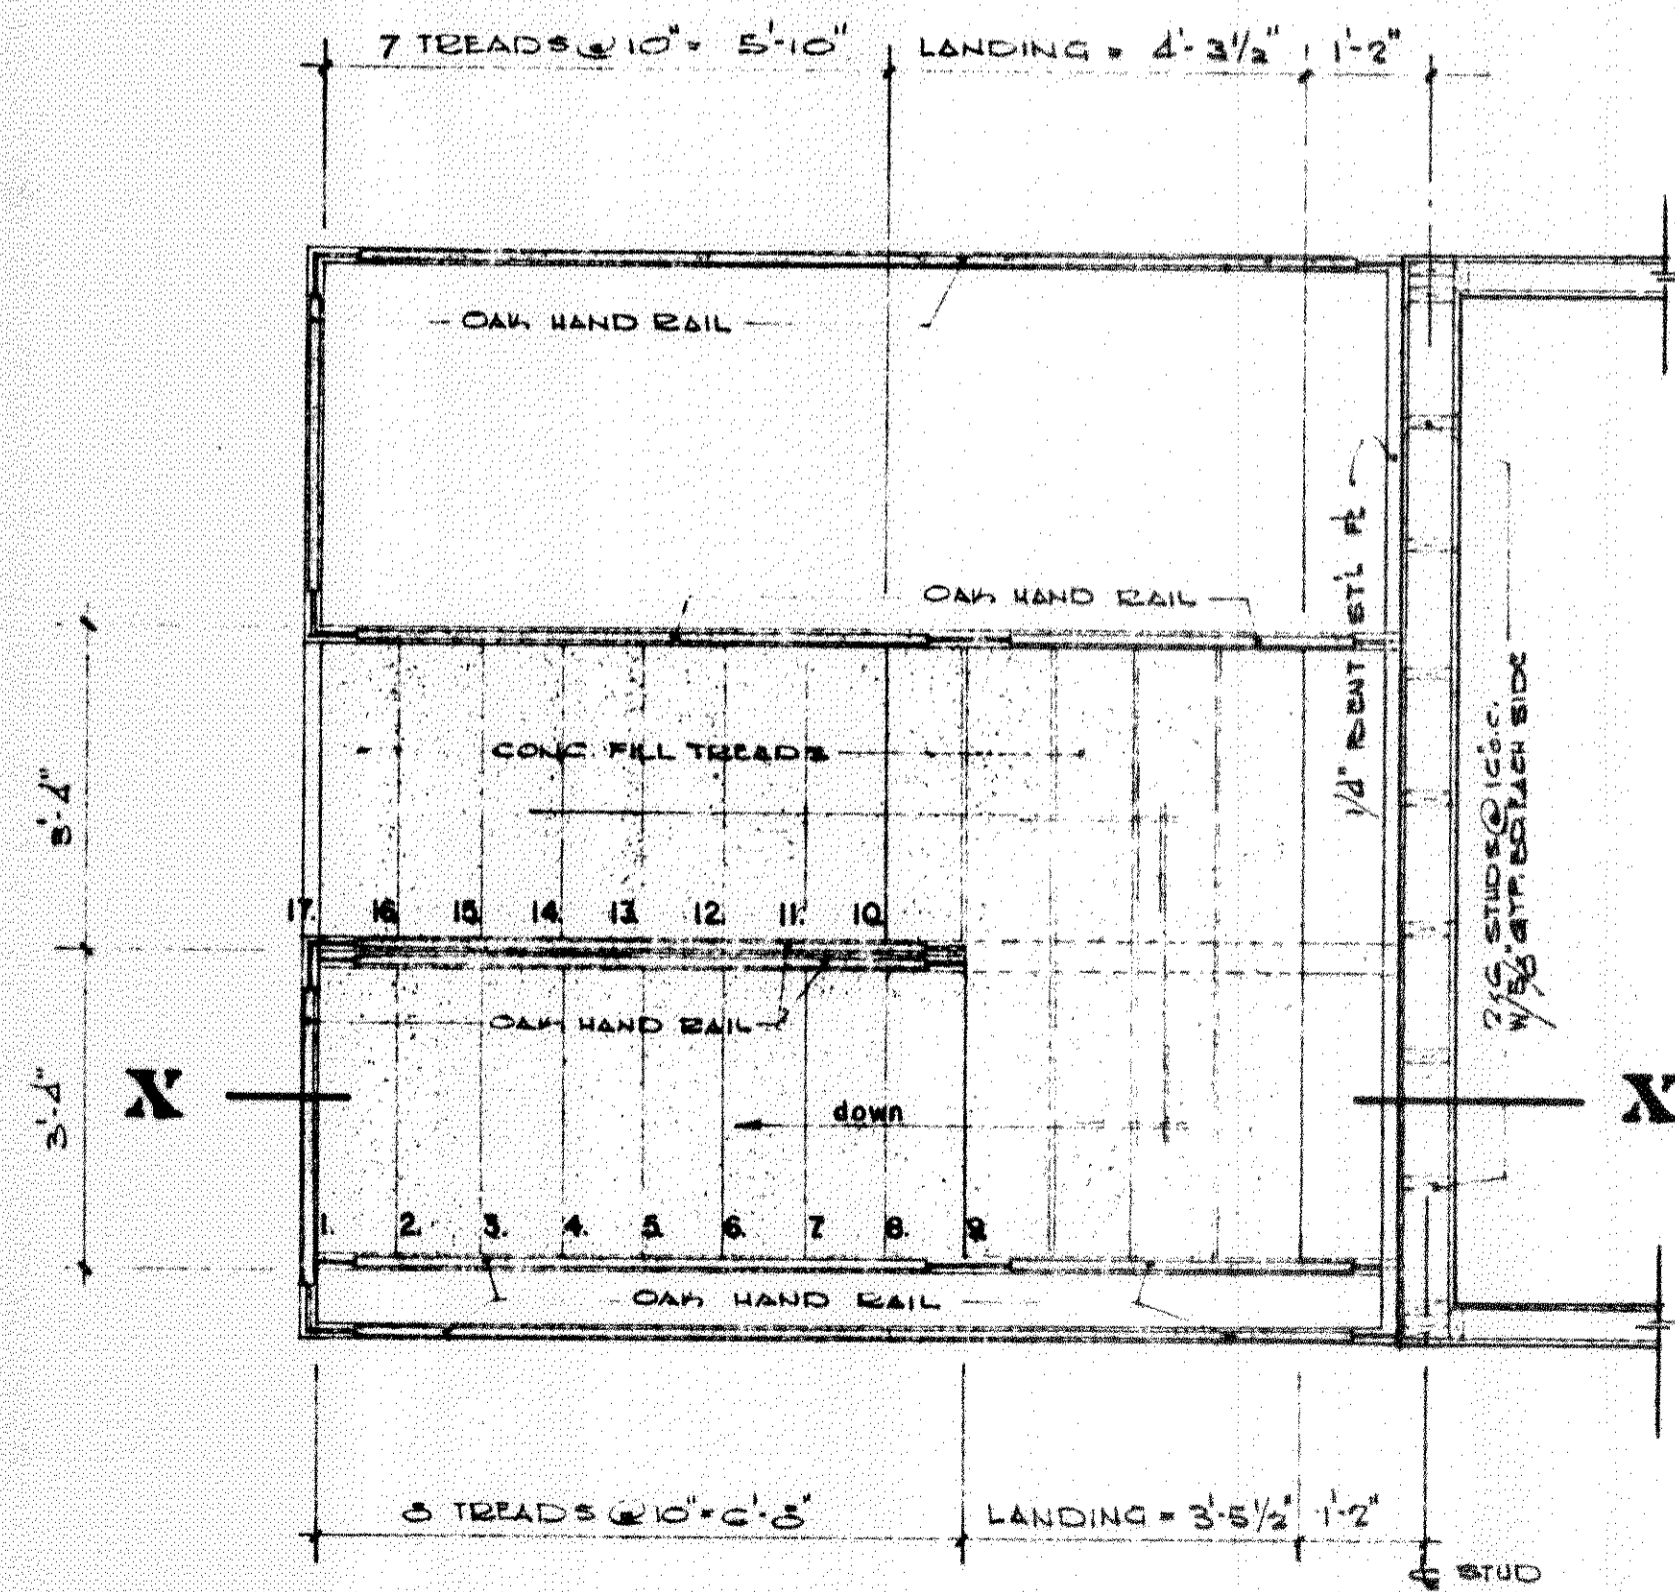

plan of stair at second floor

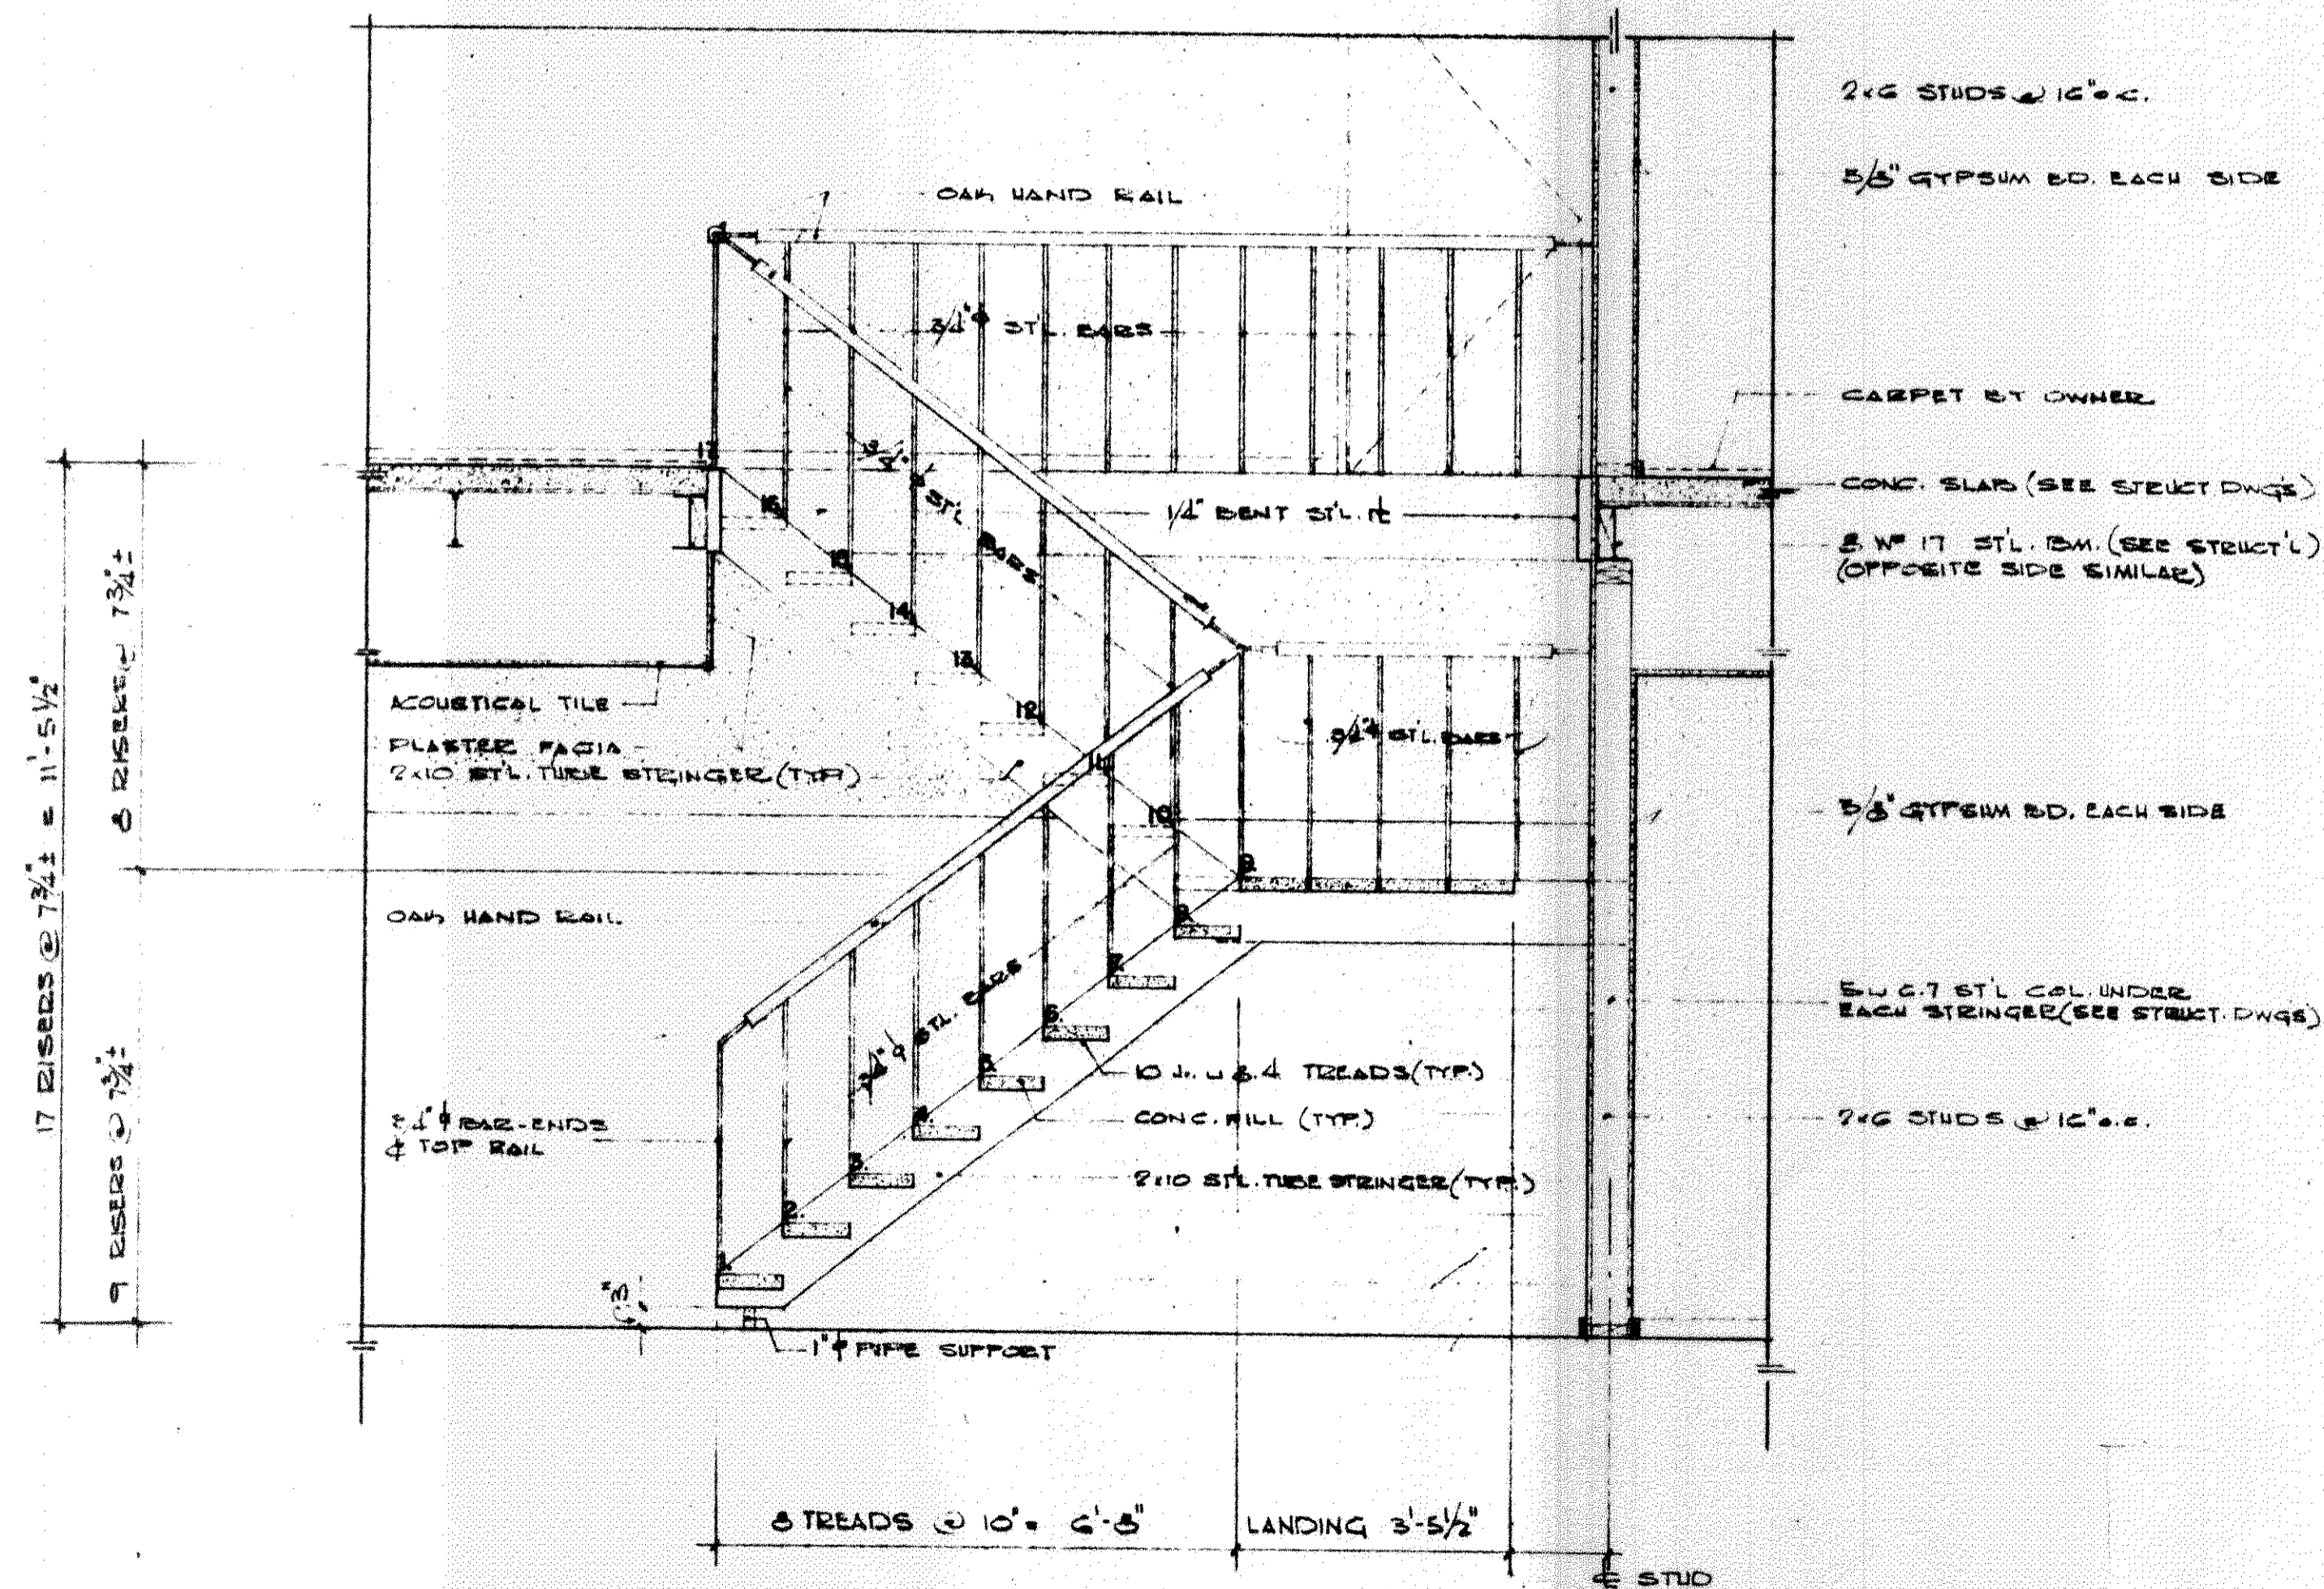

section X X

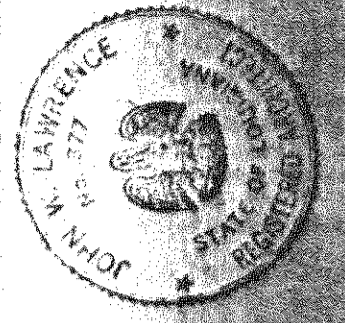

our lady of lourdes catholic church and rectory  
slidell, louisiana

lauriston and sounders architects

date	1-12-51
scale	AS NOTED
drawn	WLR
checked	M.L.L.
revised	

sheet no. **A-23**