



CHOIR LOFT PLAN

Note:
See Arch'ts Eng. A-14
for Metal Ketting.

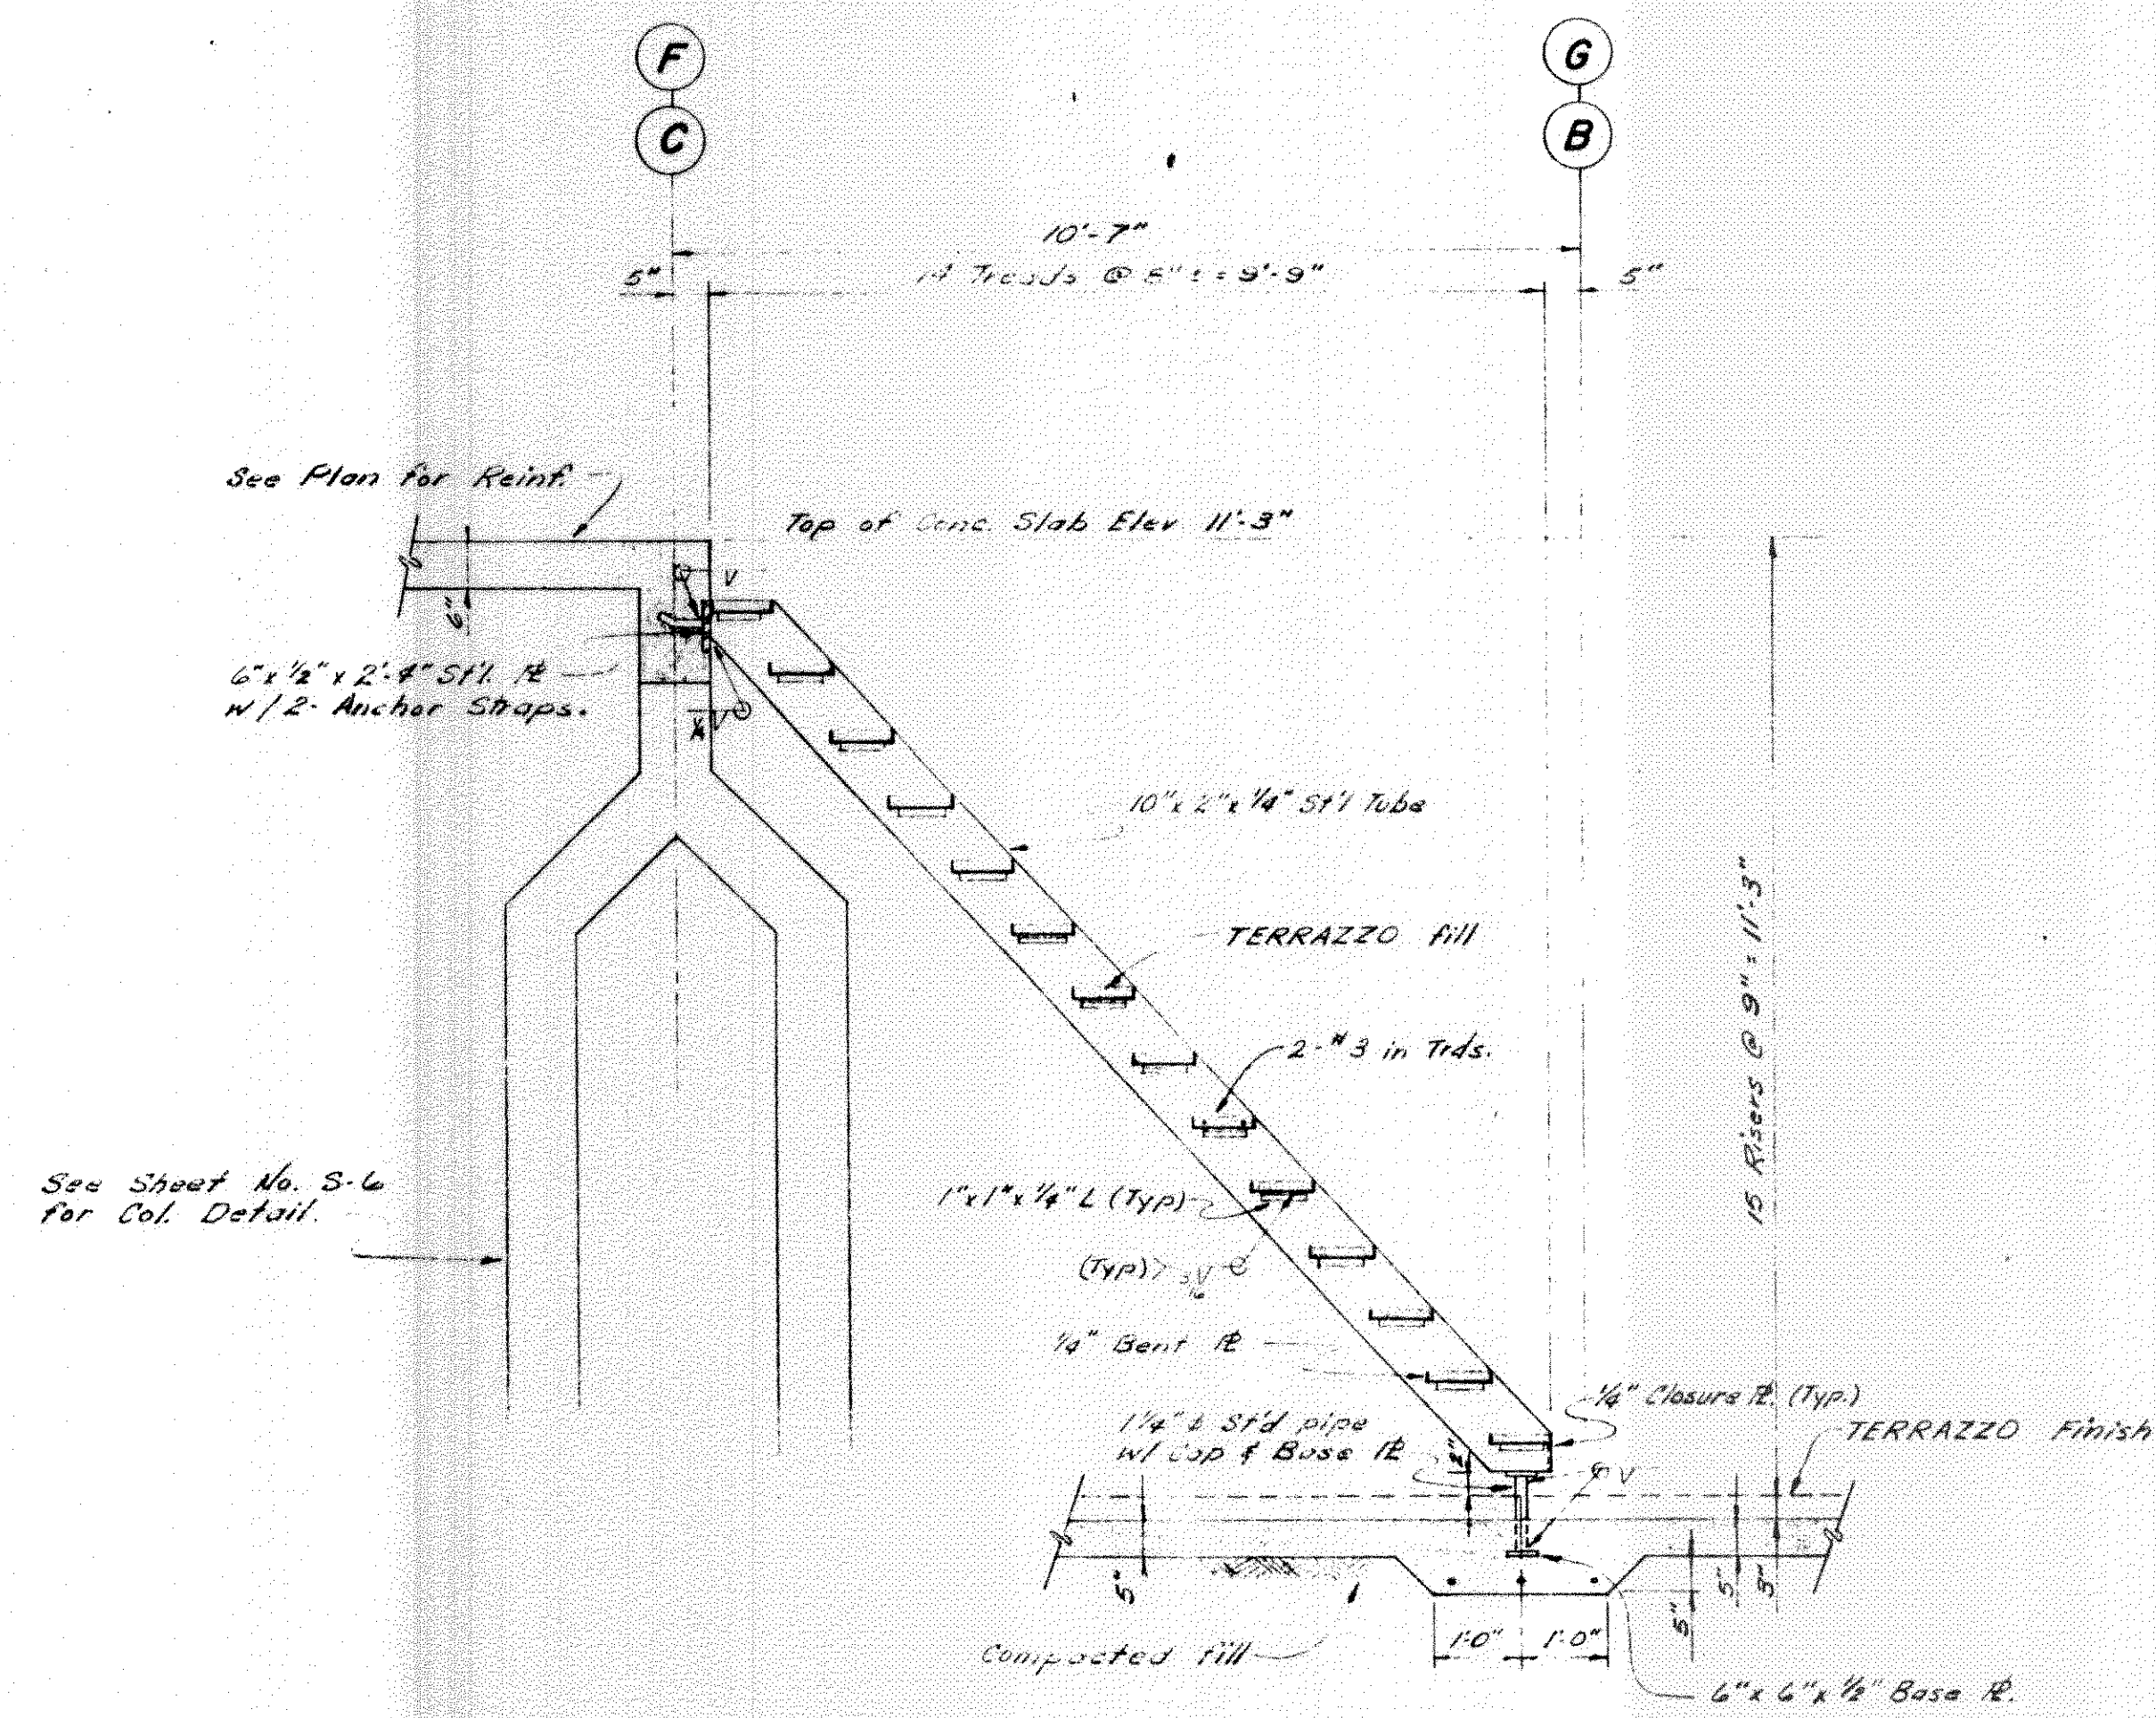


SECTION 3-3

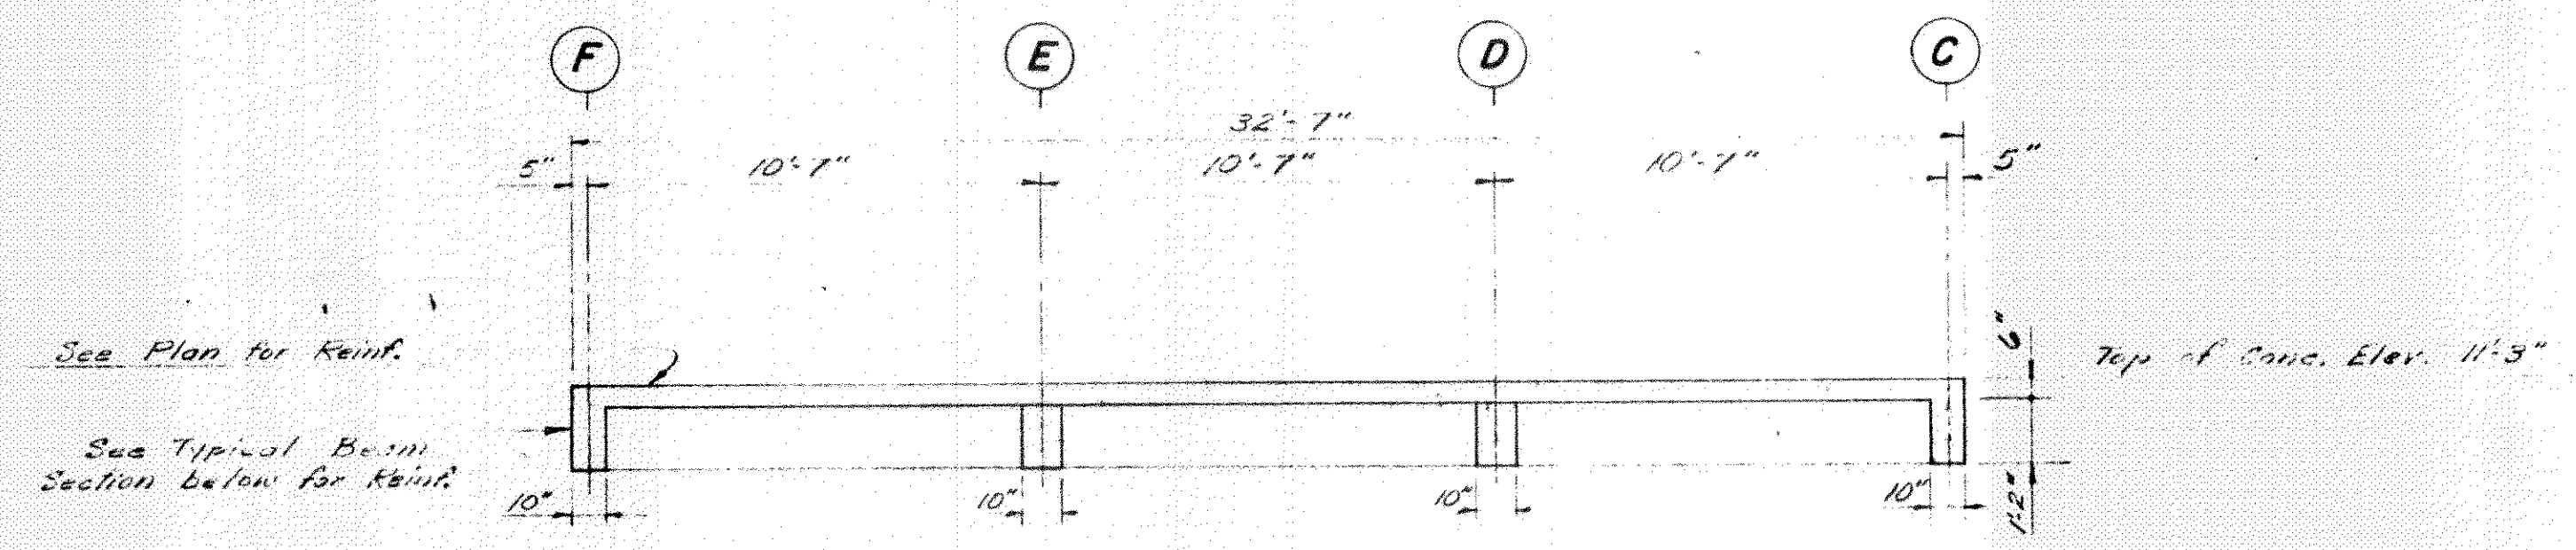


SECTION 1-1

See Plan for Reinf.
See Typical Beam Section Below for Reinf.

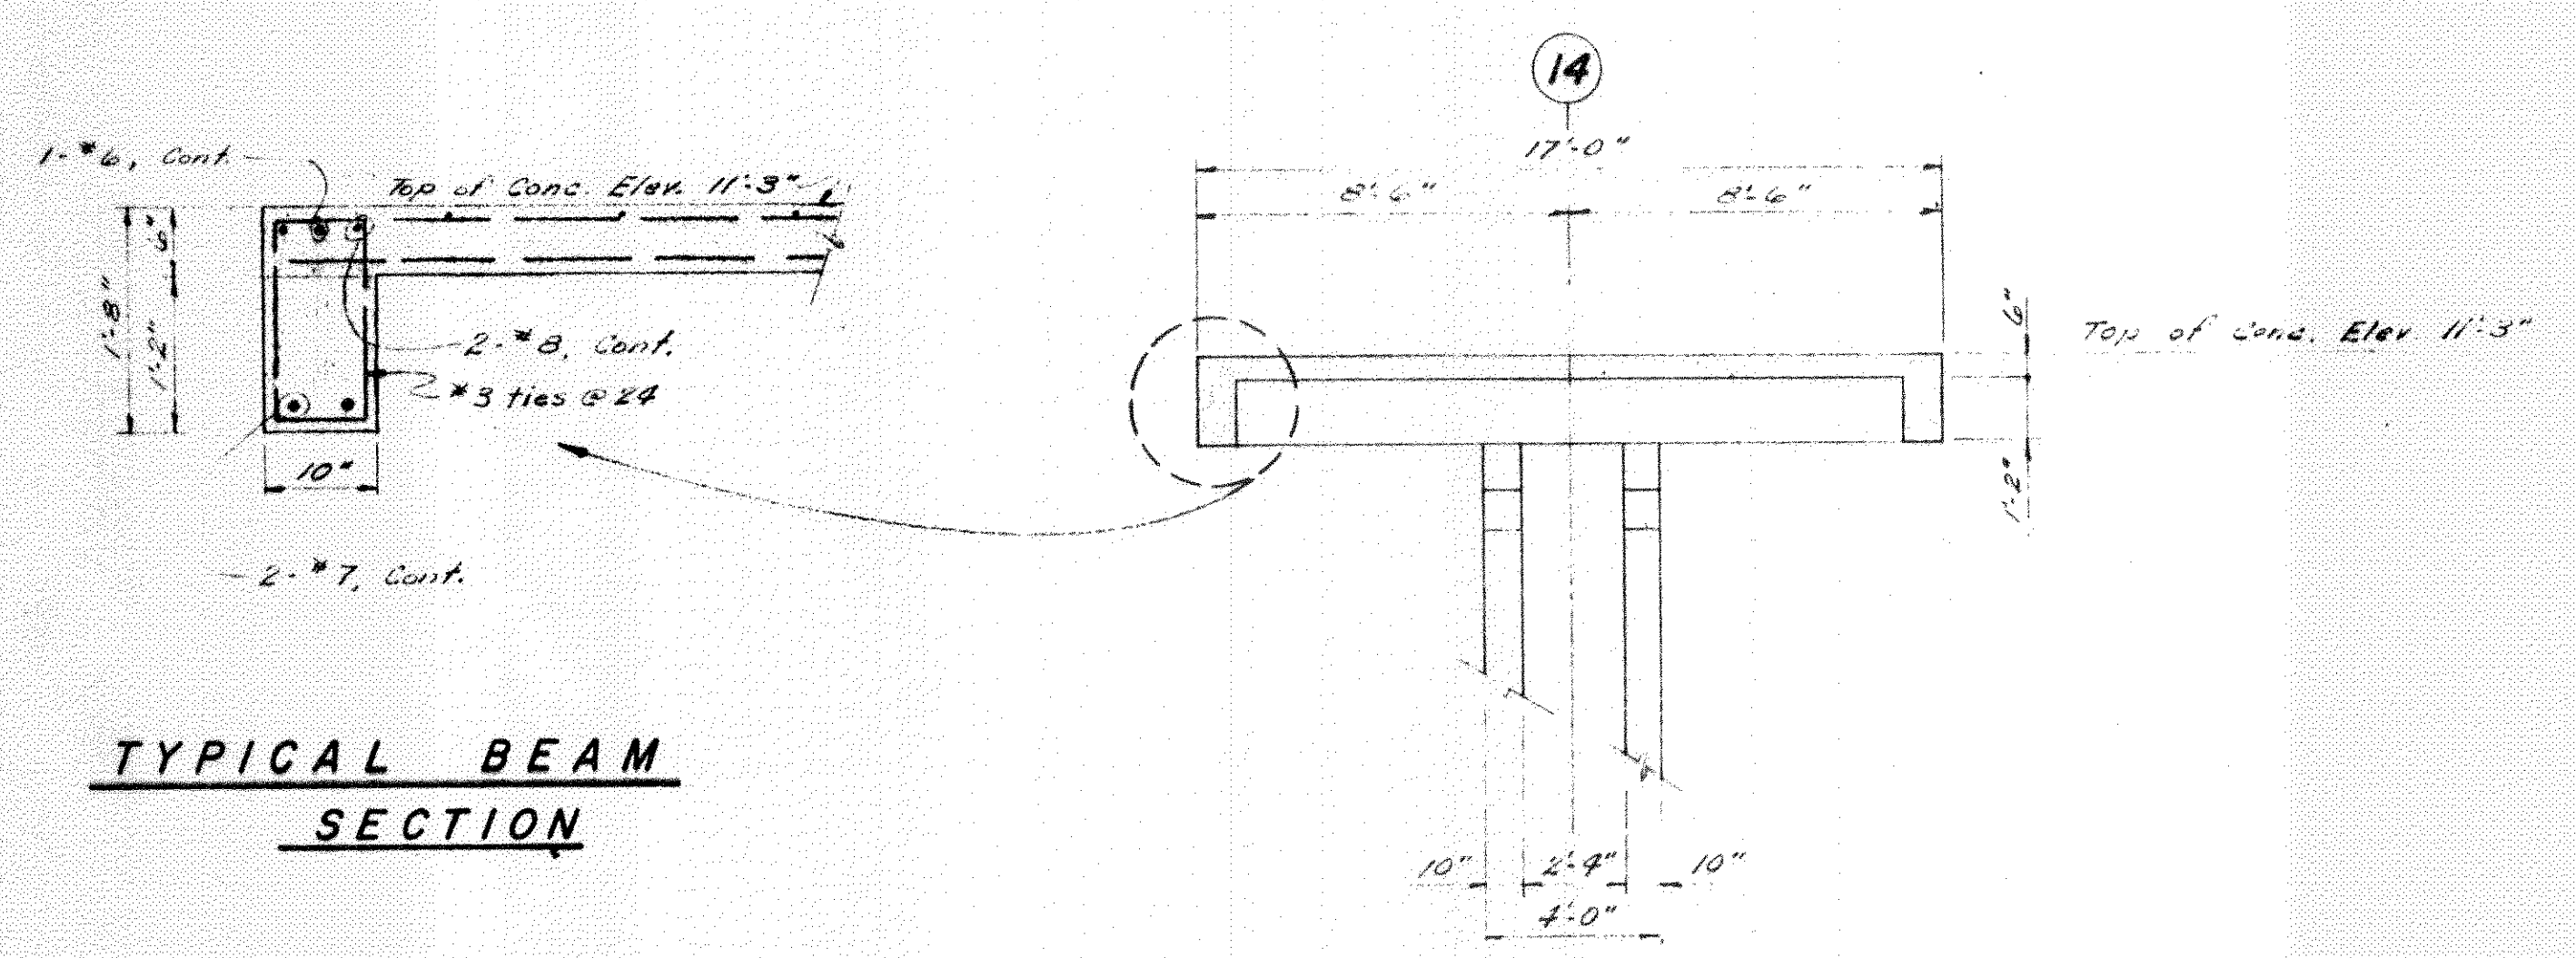


TYPICAL BEAM SECTION

SECTION 2-2

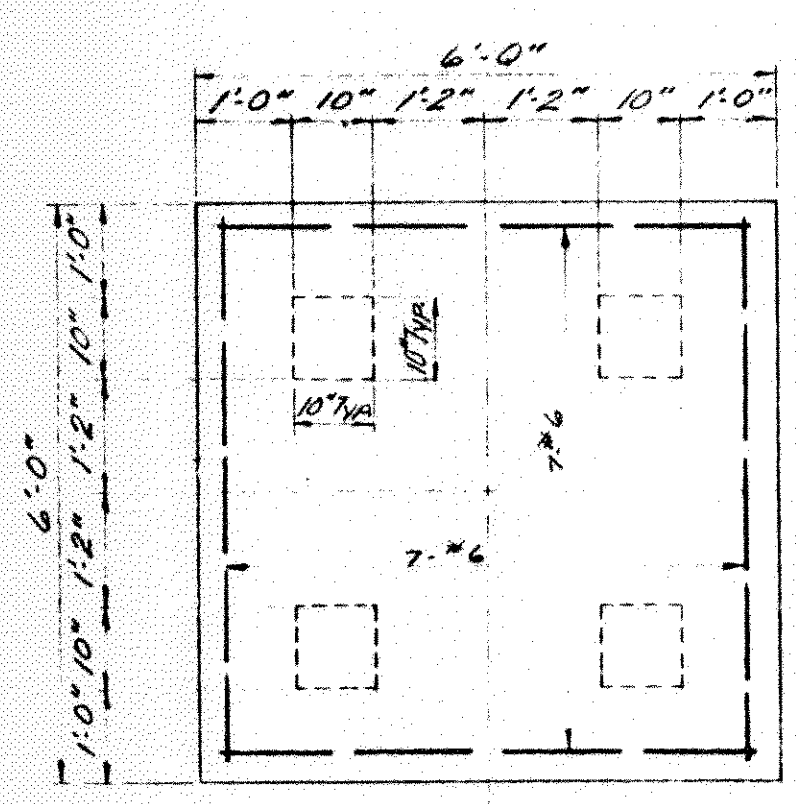


PLAN

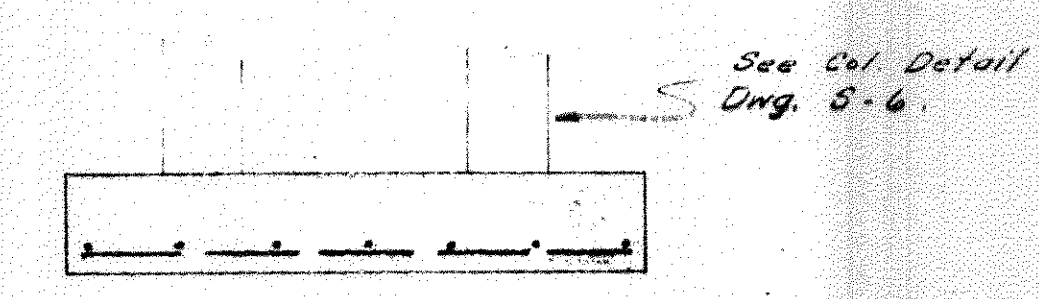

SECTION

COLUMN BASE - TYPE 'C'

See Col. Detail
Eng. S-6.

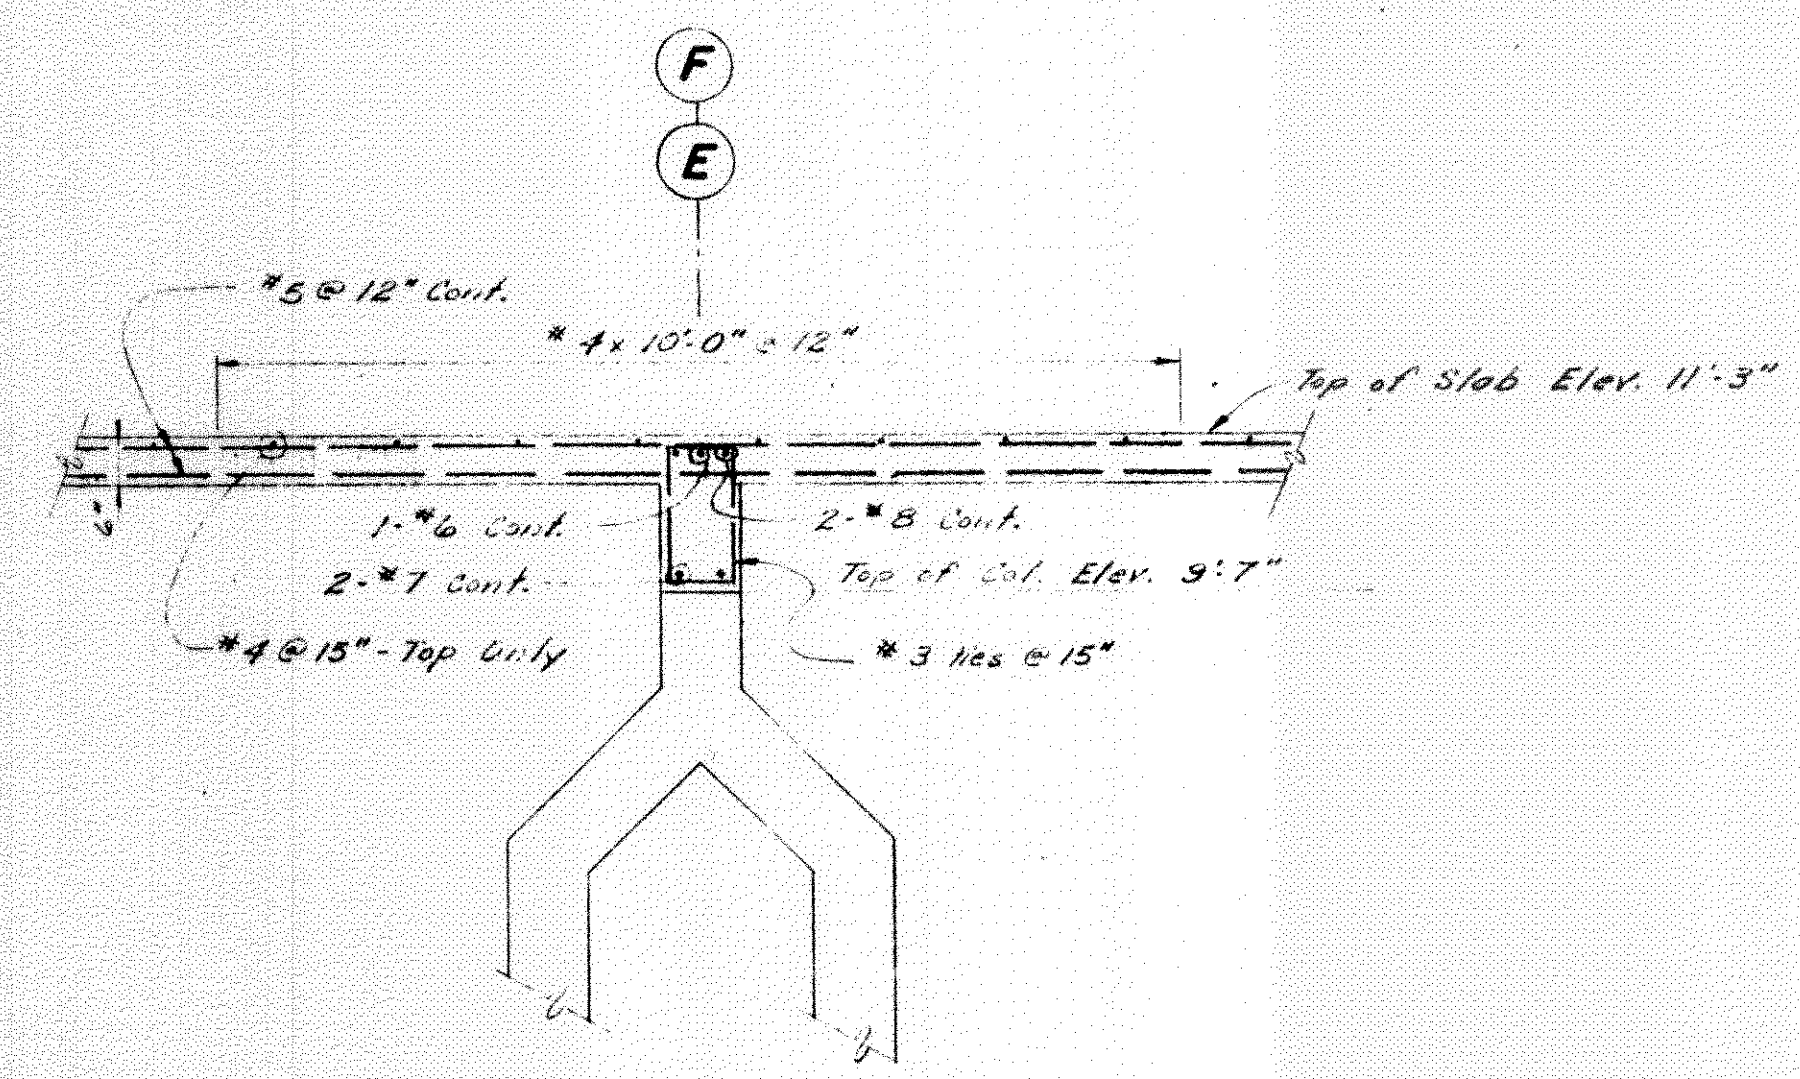

SECTION 4-4

our lady of lourdes catholic church and rectory
slidell, louisiana

lawrence and spandorff architects, louisiana

date	12-7-61
scale	1/2" = 1'-0"
drawn	W. J. Spandorff
checked	W. J. Spandorff
revised	

S-3