
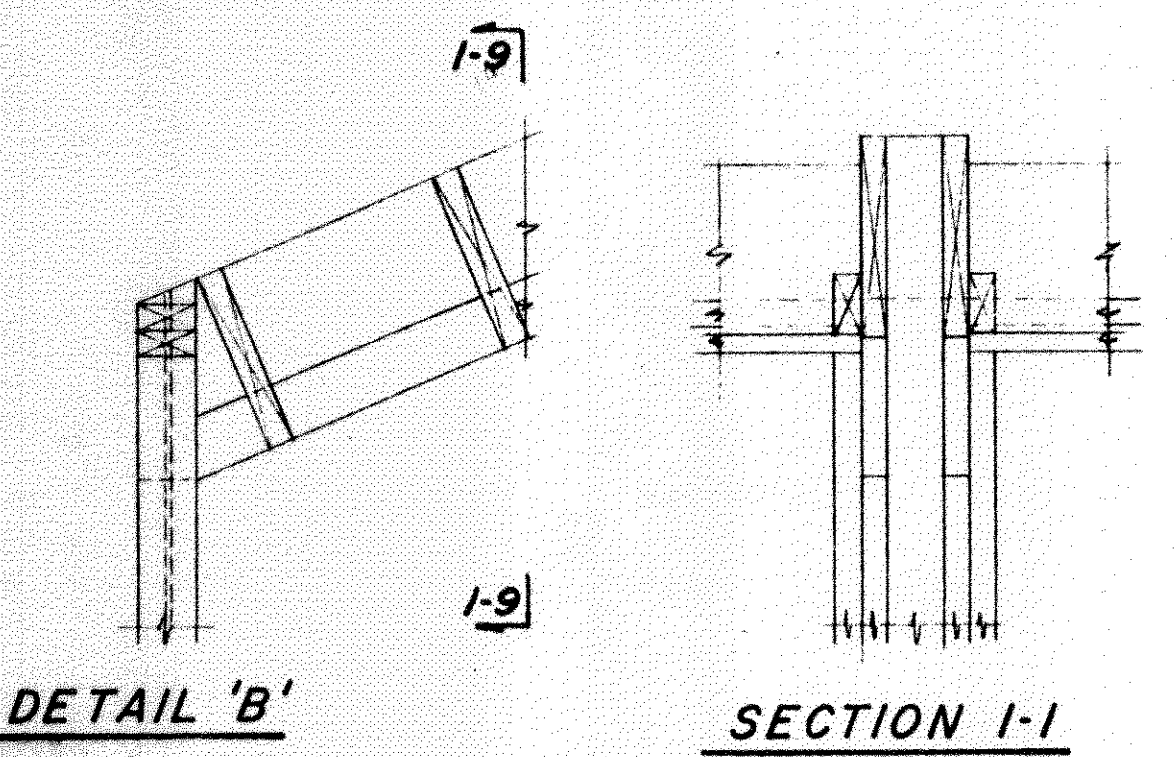
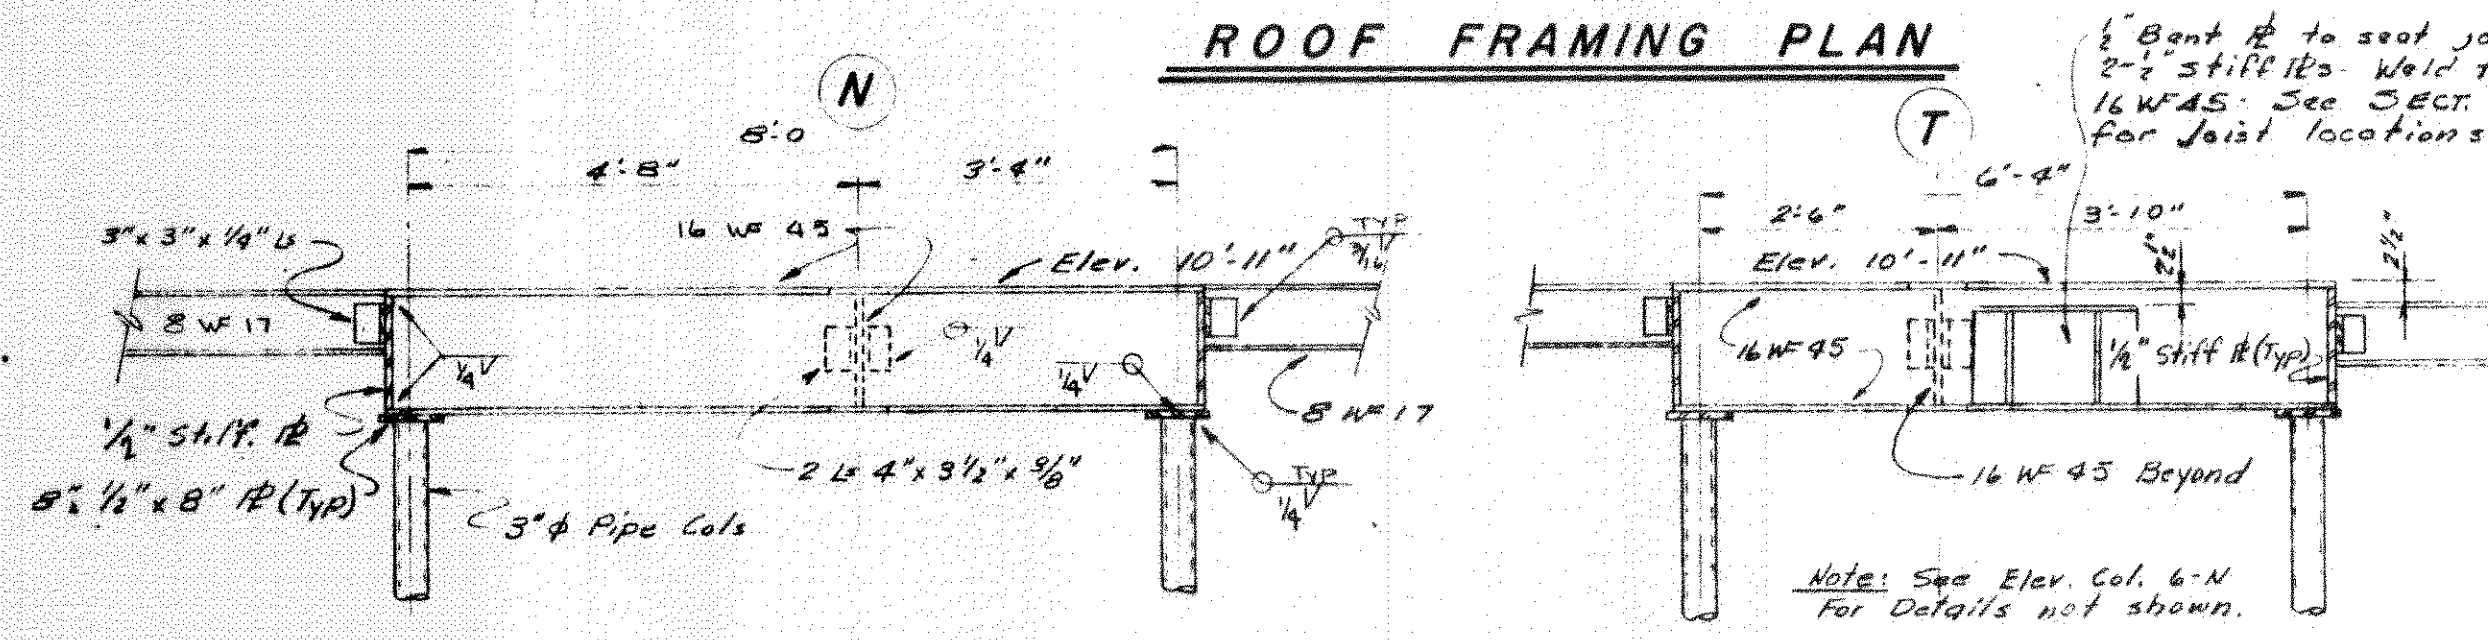
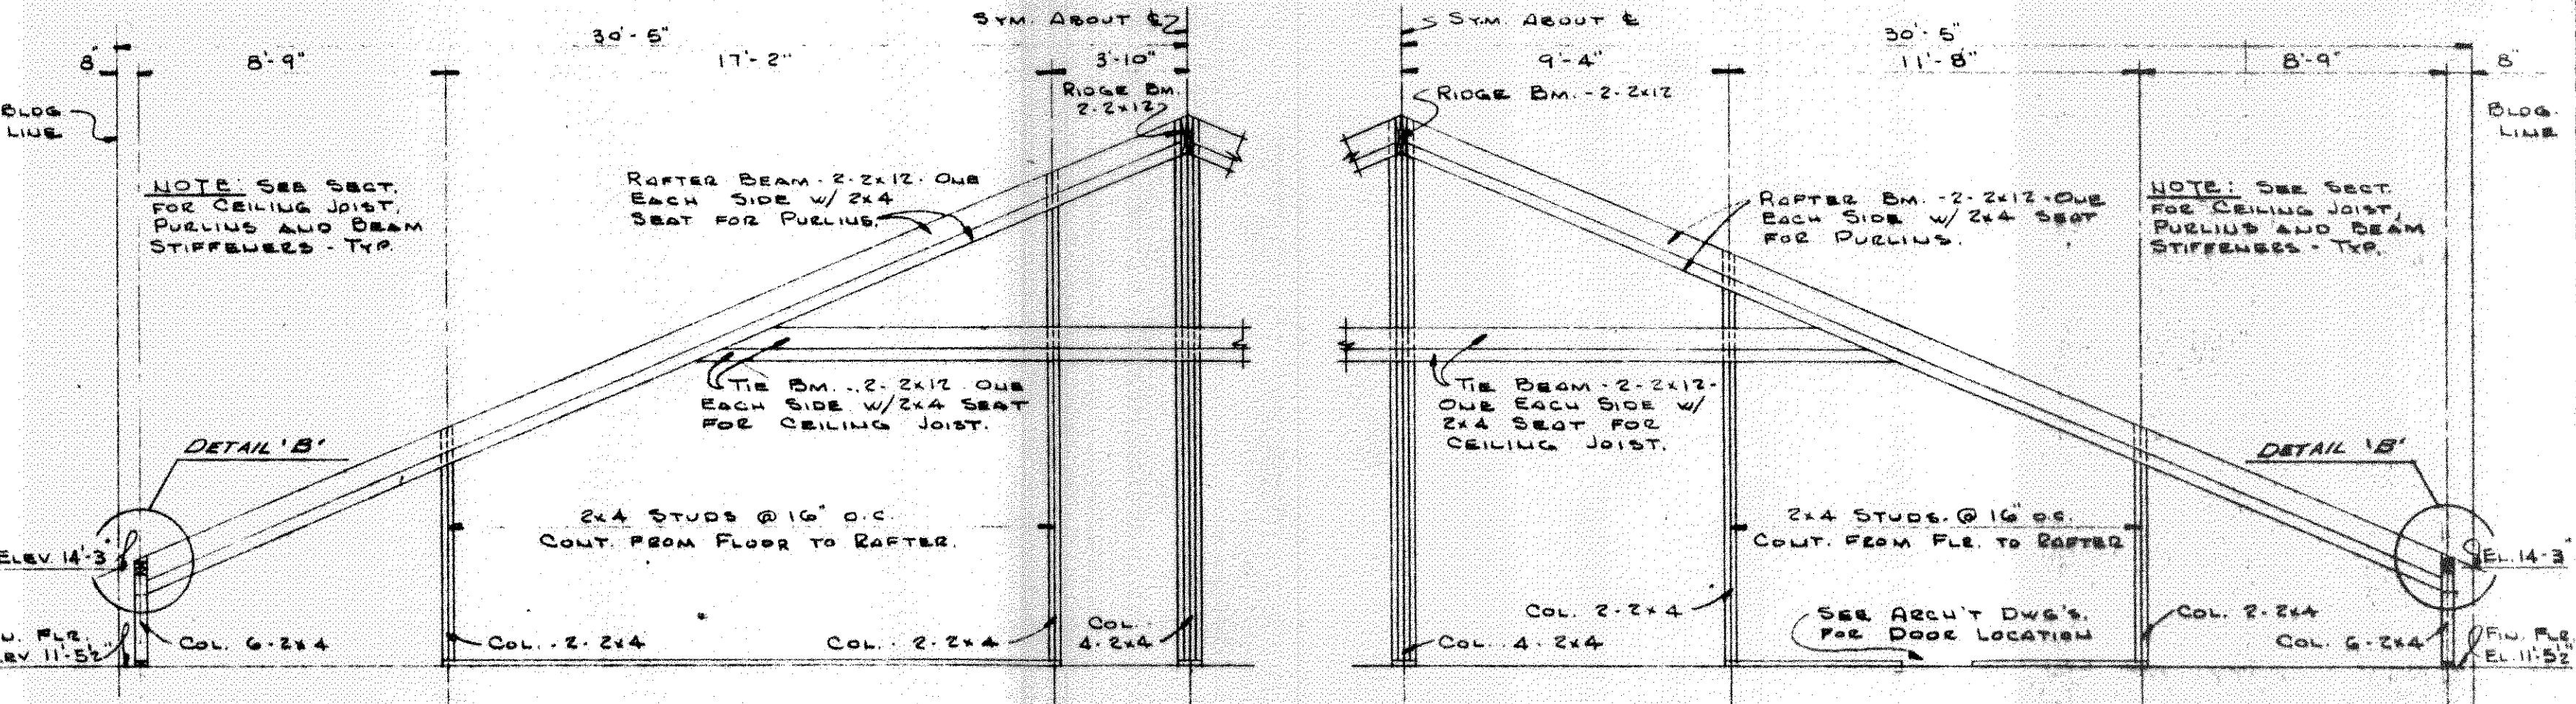
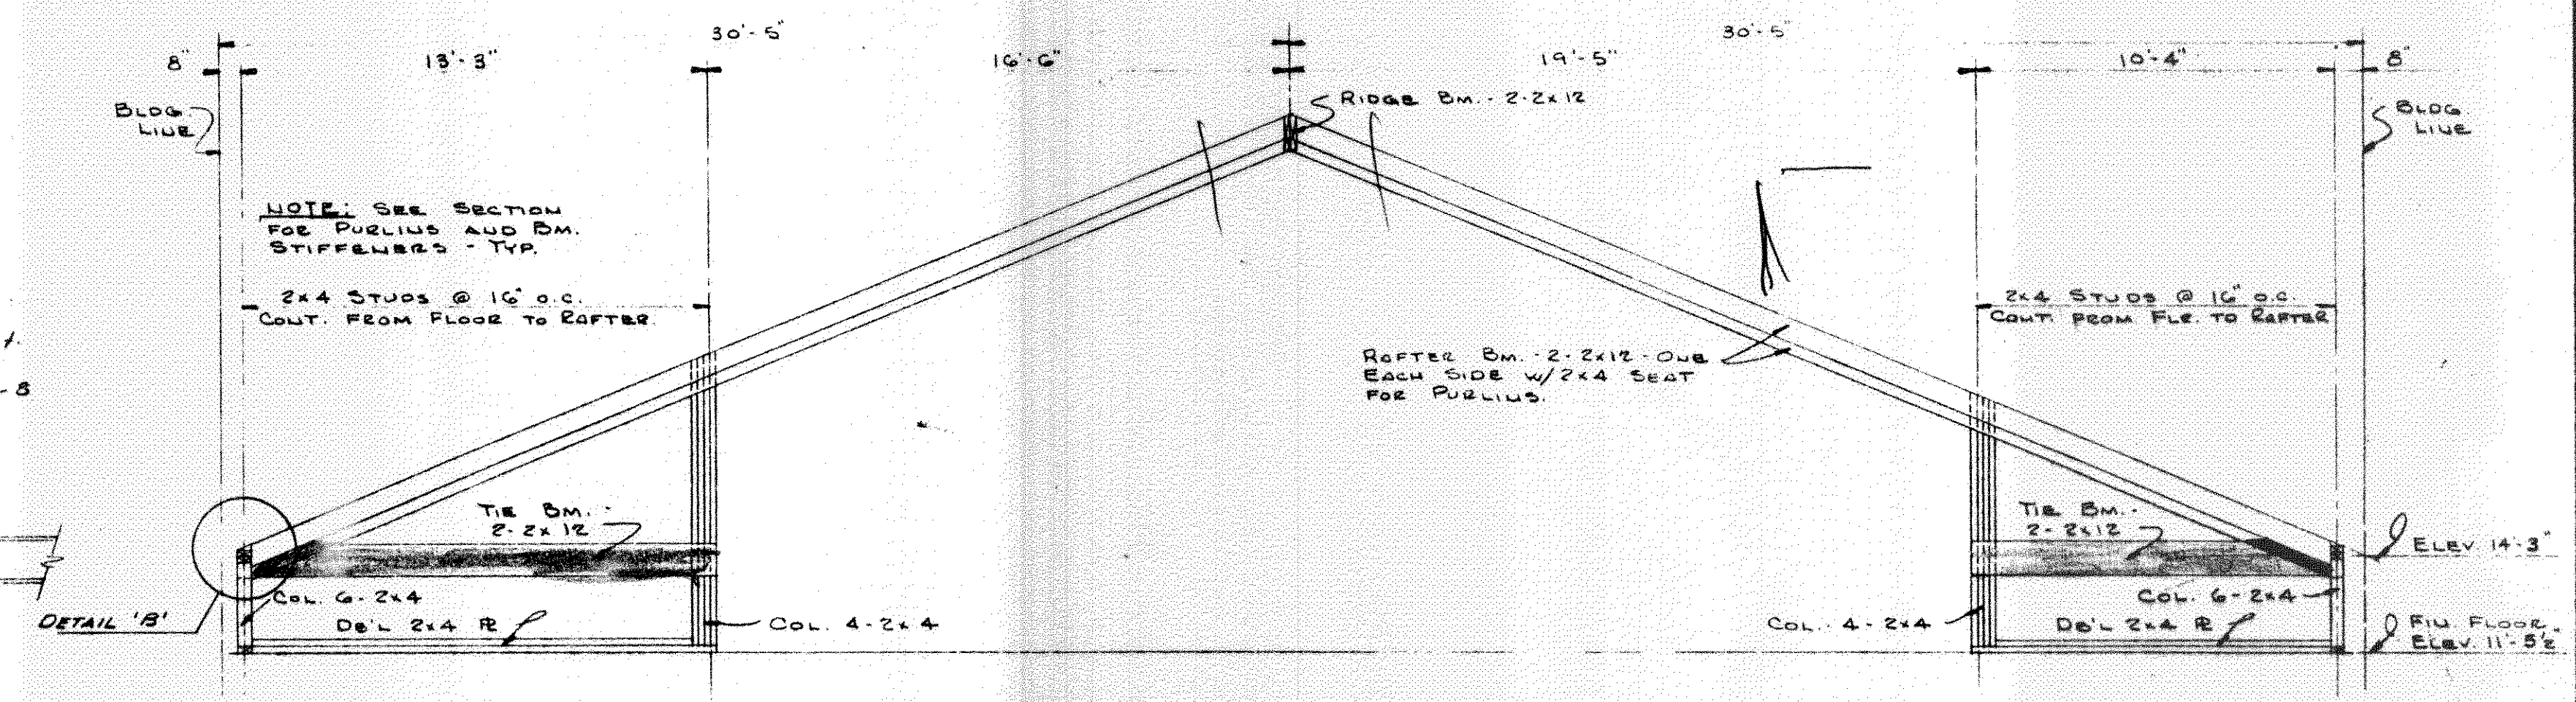
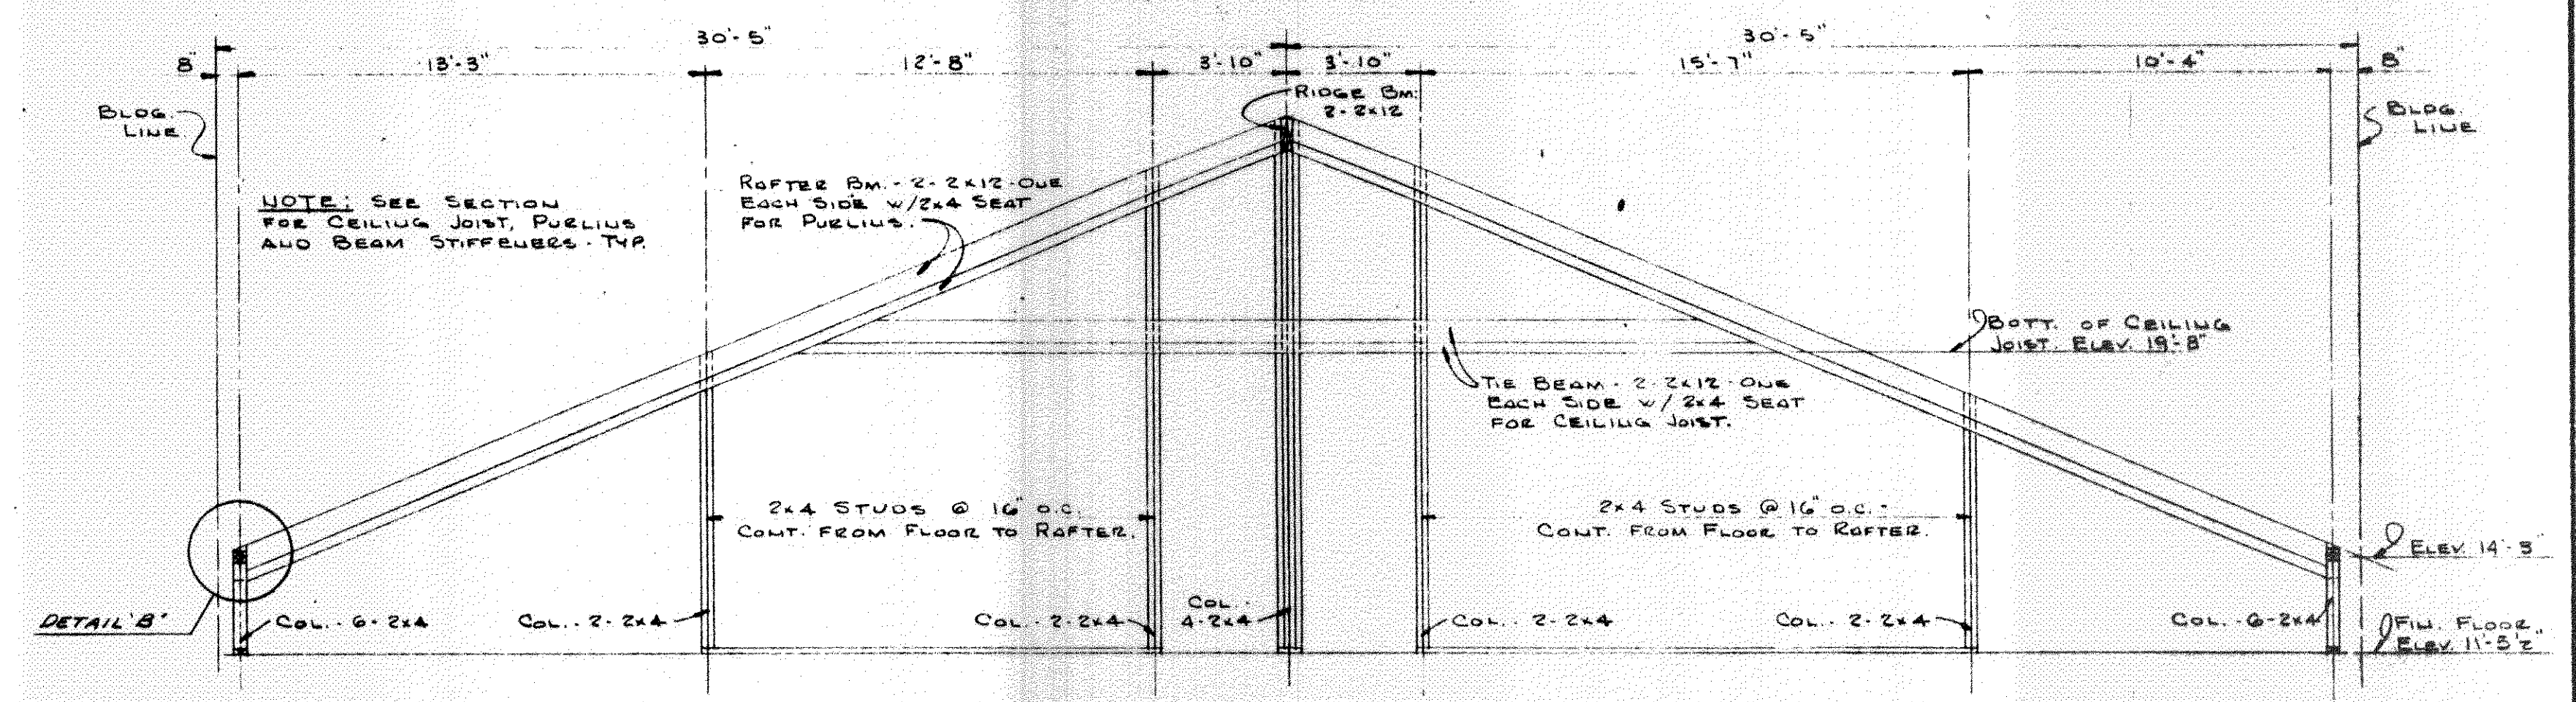
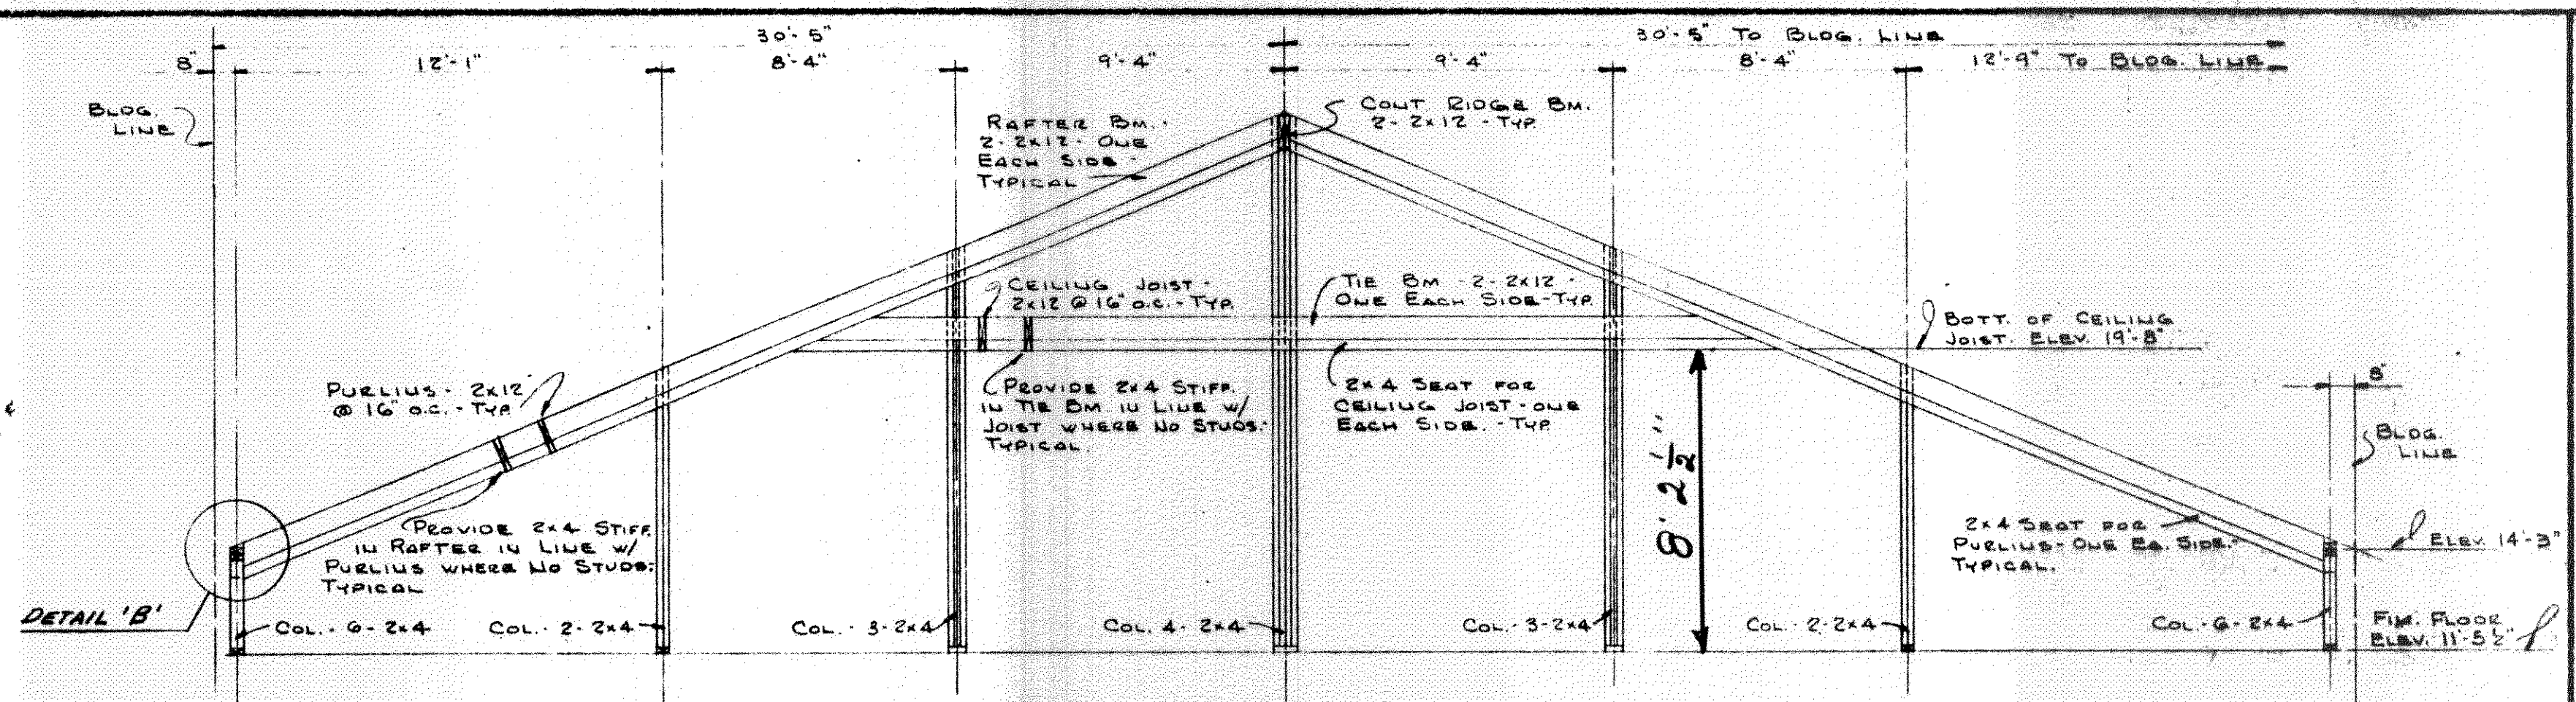
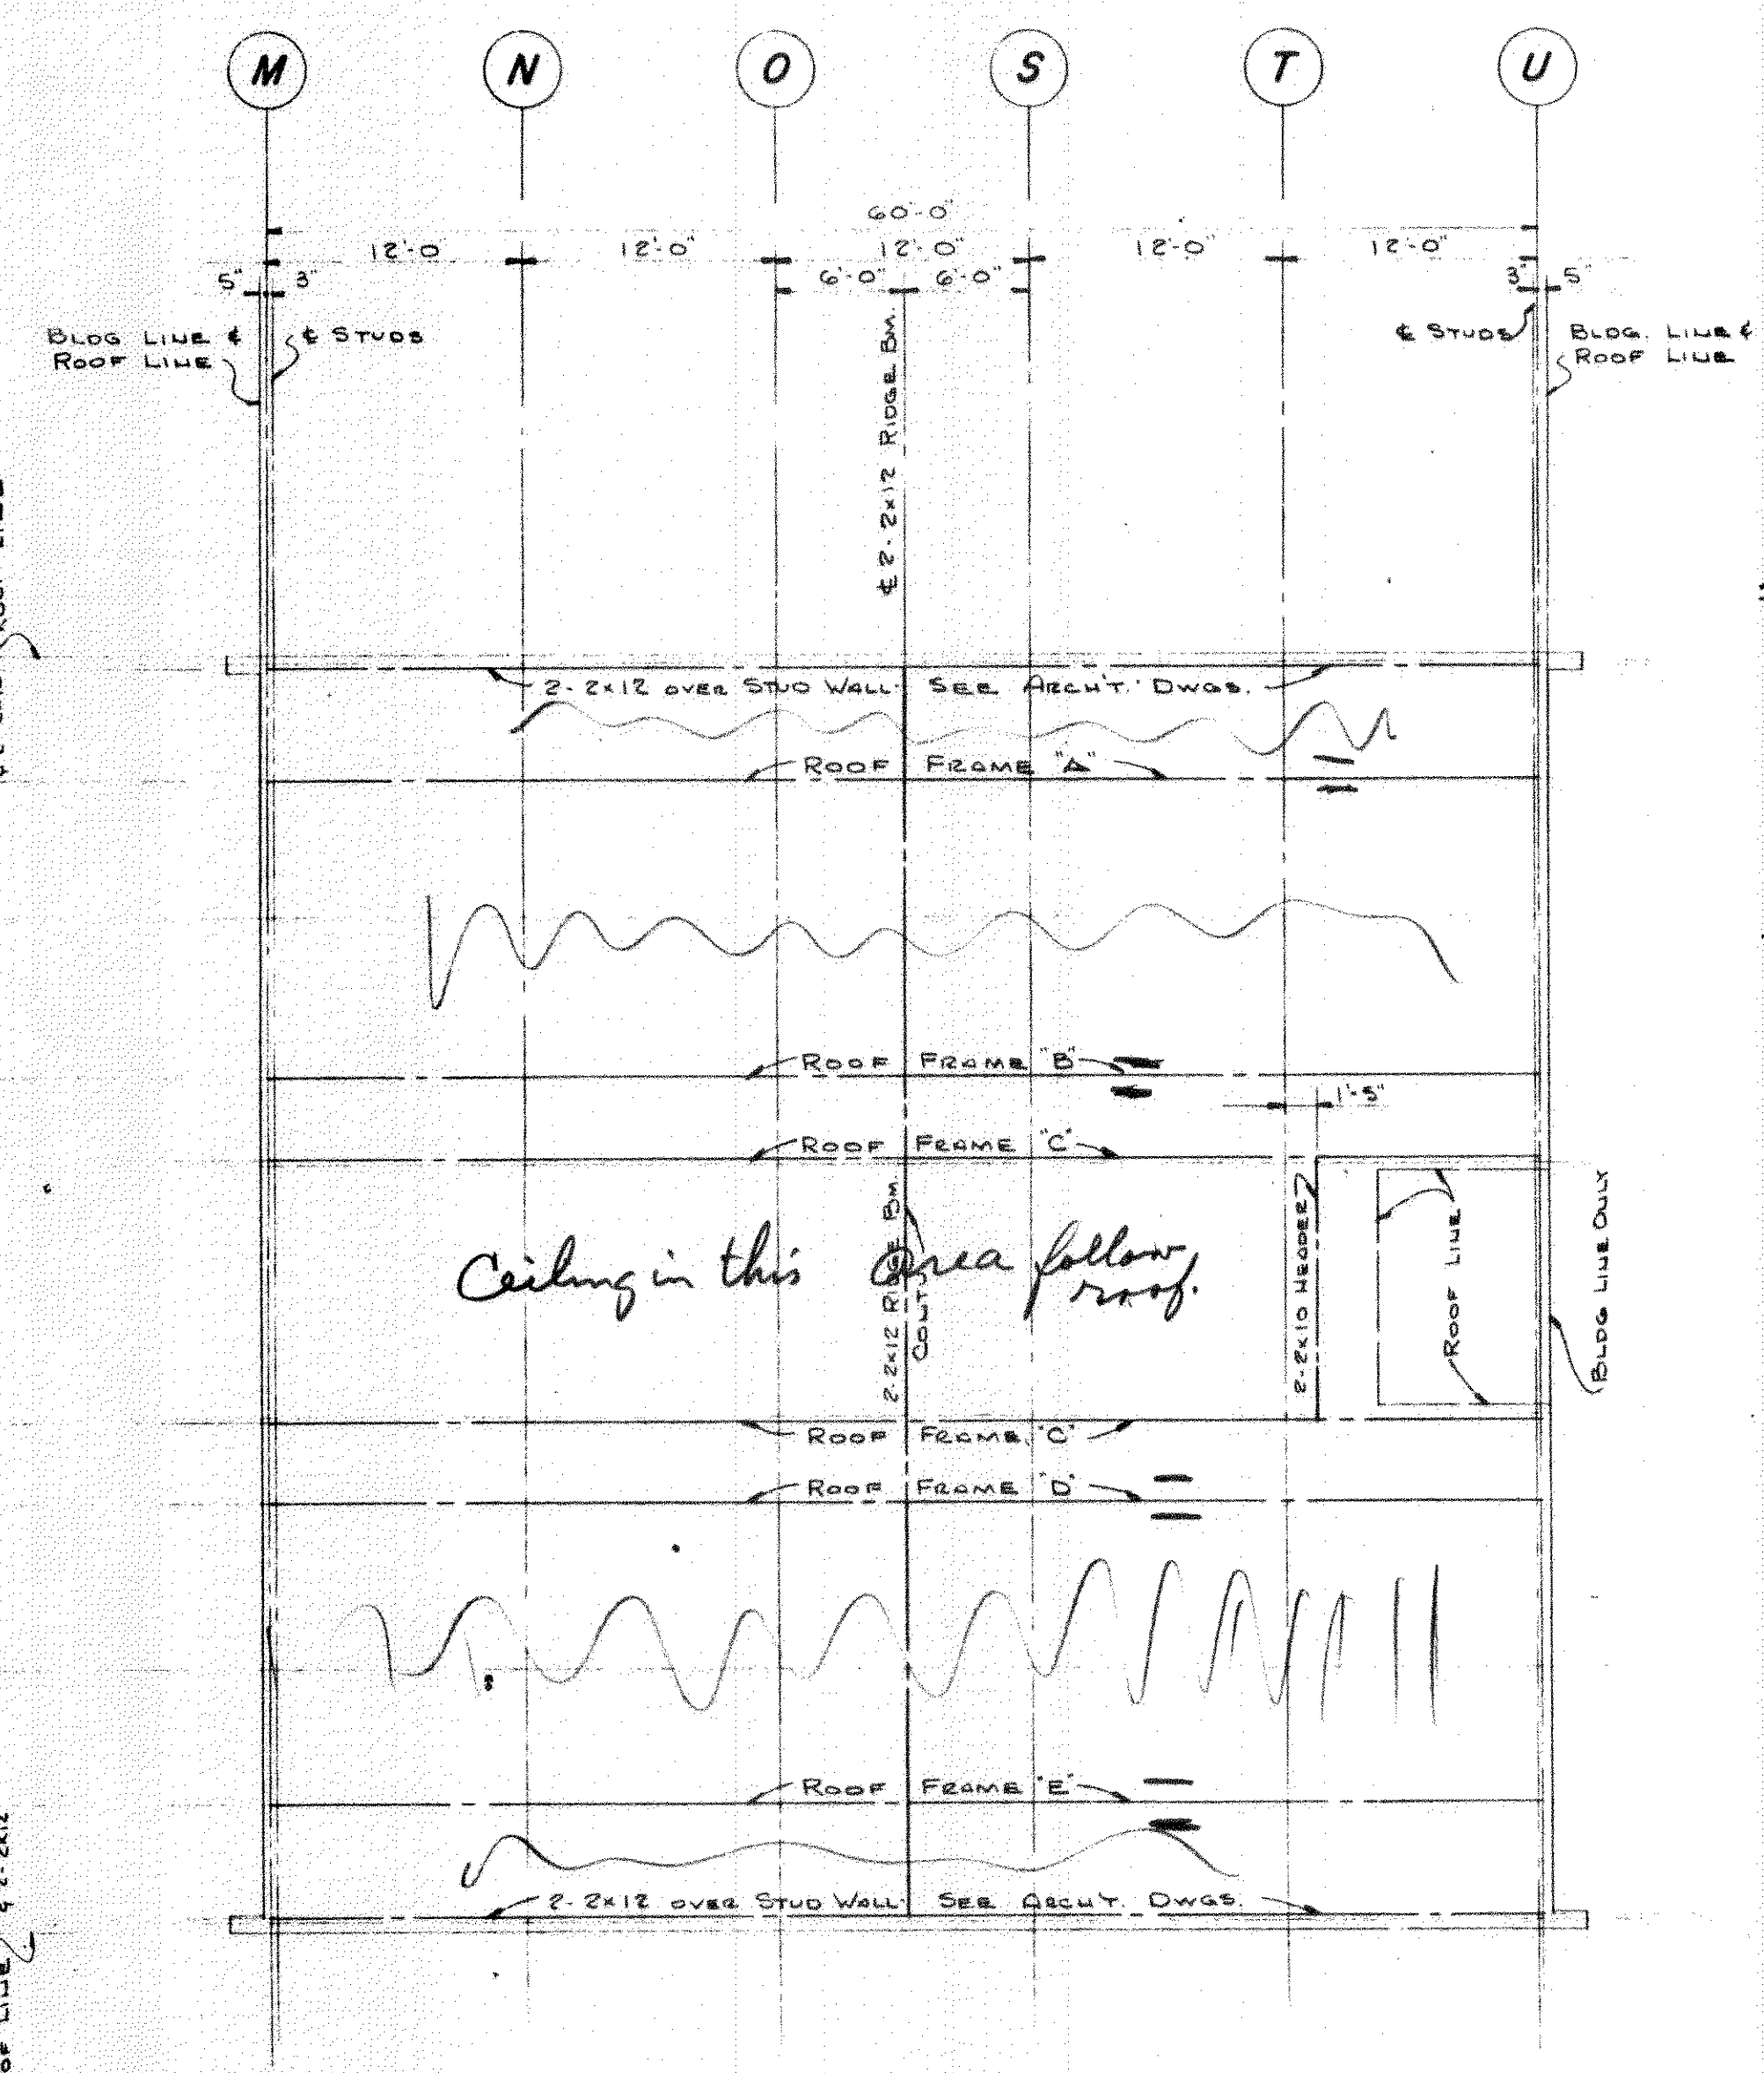


1978
11-52
8-22

our lady of lourdes catholic church and rectory
slidell, louisiana
architects and engineers

date 12-7-71
scale 1/4" = 1'-0"
sheet 1 of 1

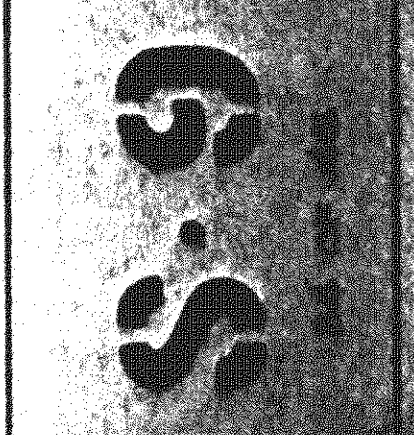

12-7-71