


- LEGEND**
- ESTIMATED PROPERTY LINE
 - - - EXISTING EDGE OF STREET
 - EXISTING EDGE OF CONCRETE
 - EXISTING BUILDING OUTLINE
 - EXISTING FENCE

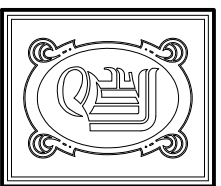

DAMMON
ENGINEERING, INC.

CHIEF ENGINEER
EMMETT
DAMMON, P.E.

CHIEF ARCHITECT
ROBERT
WILTSE

1095 FLORIDA AVENUE
SLIDELL, LA 70458
OFFICE: 985-649-5832
FAX: 985-641-5950

WEBSITE
WWW.DAMMONENGINEERING.COM

EMAIL:
DAMMONENG@BELLSOUTH.NET

ARCHITECTURE
ENGINEERING
STUDIES
PLANNING
INVESTIGATION
EXPERT WITNESS

NEW
CHURCH

TABERNACLE
BAPTIST CHURCH
2445 FOURTH ST.
SLIDELL, LA

EXISTING
SITE
OFF-STREET
PARKING

REV:

SCALE: AS NOTED


JOB#: 2050

DATE: 2-8-10

SHEET 4

C-3

OF 25

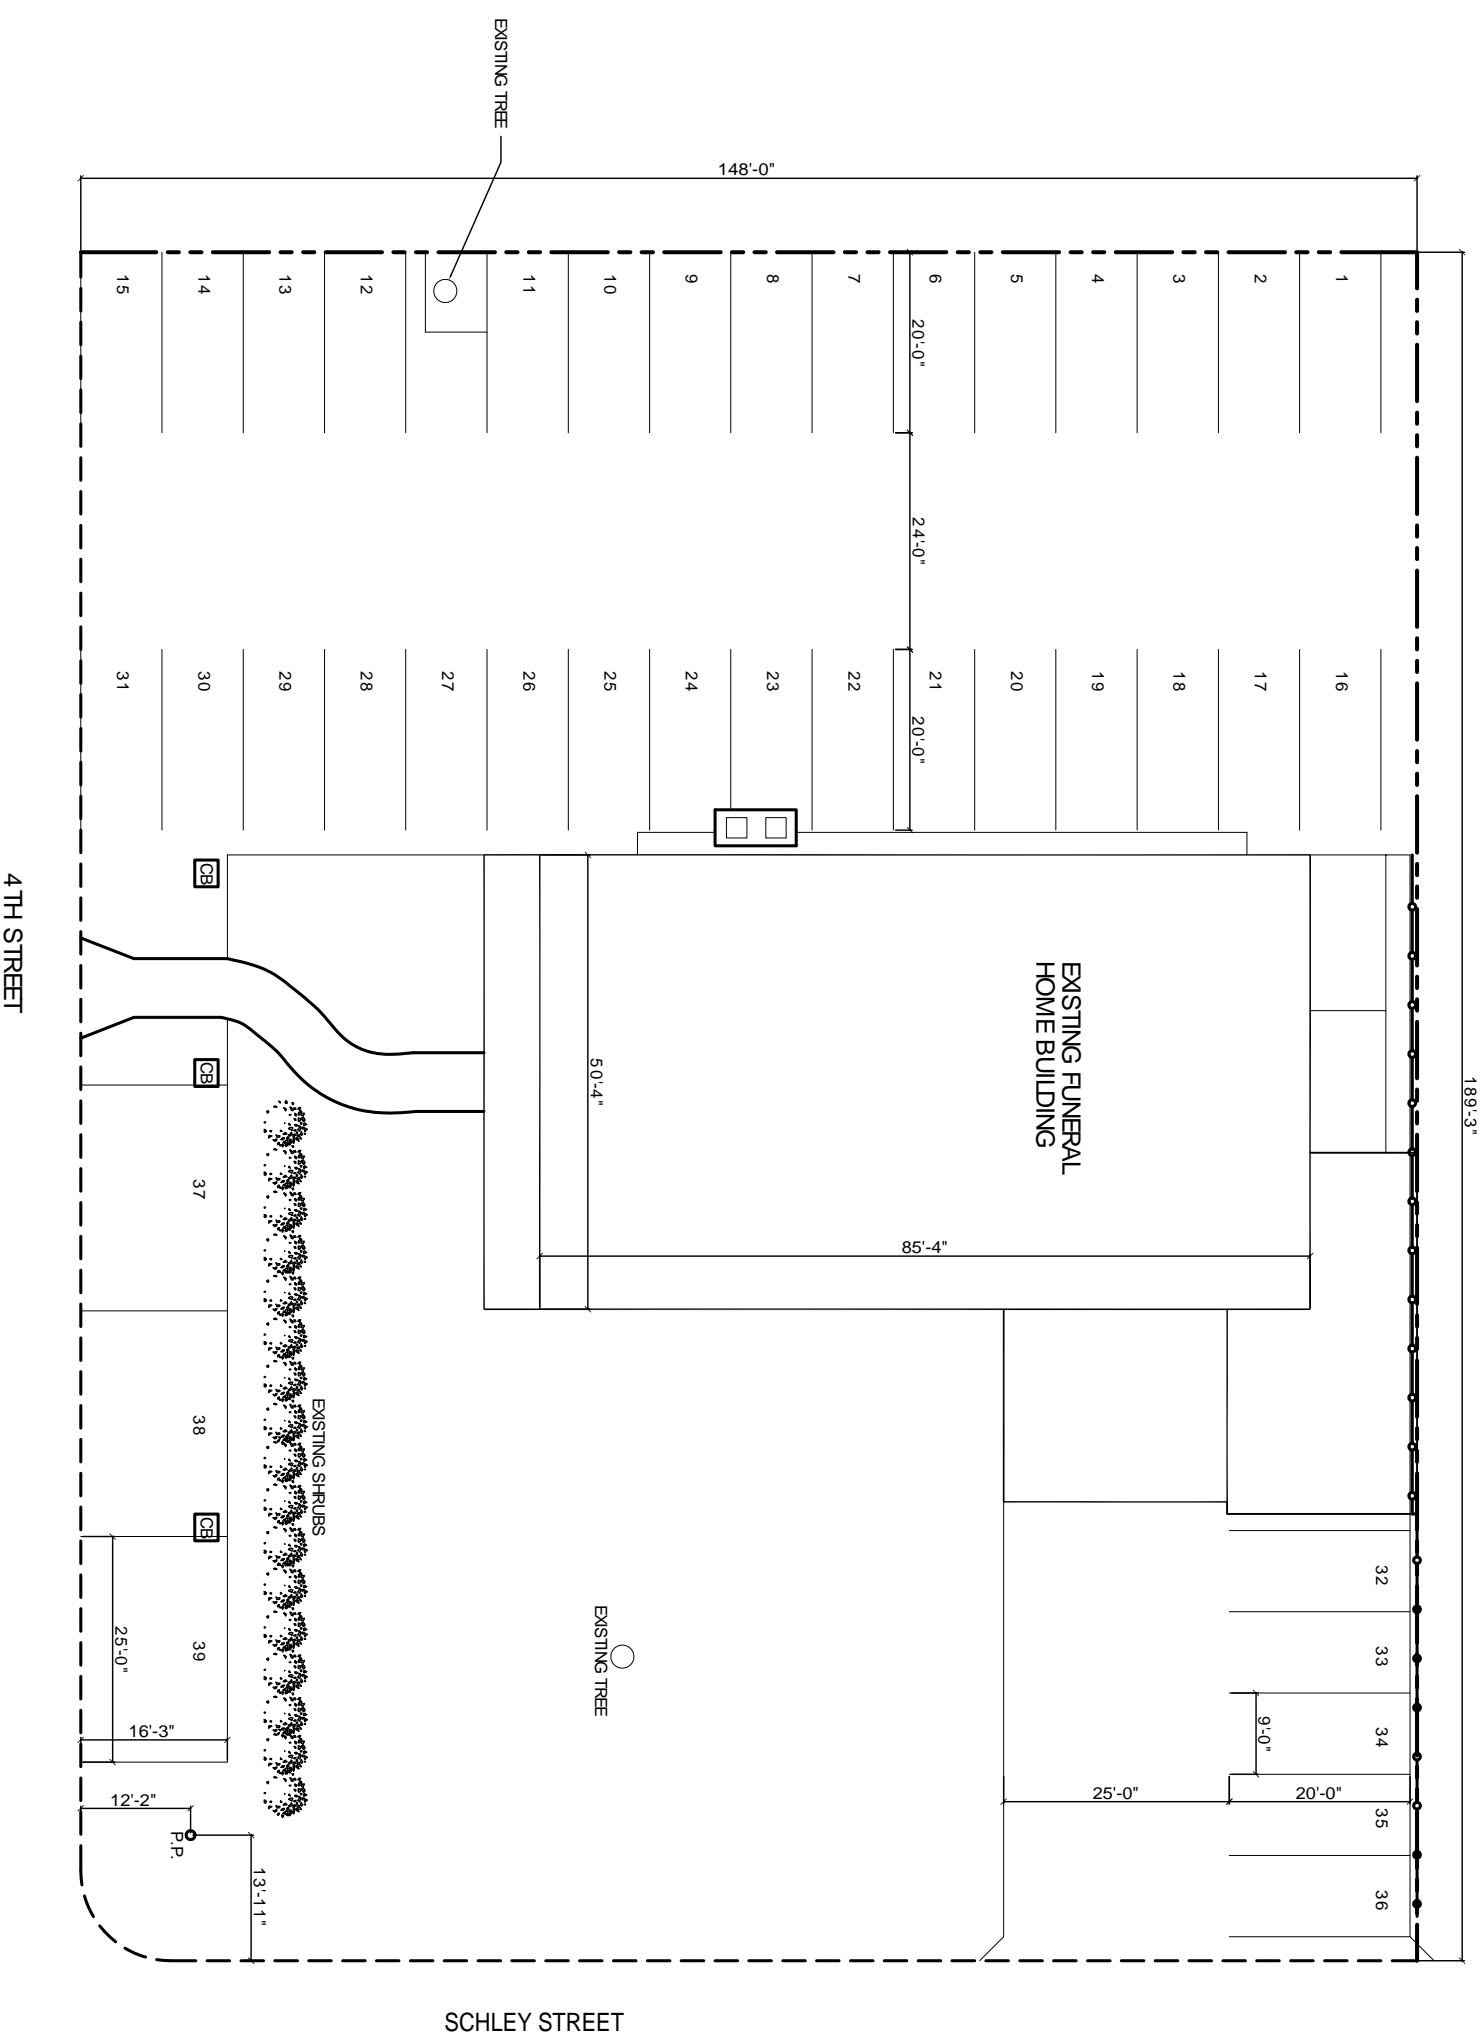

EXISTING SITE OFF-STREET PARKING
SCALE: 1"=10'-0"



NOTE
PARKING AGREEMENT WITH FUNERAL HOME LOCATED ON SOUTH SIDE OF FOURTH STREET.