

DAMMON
ENGINEERING, INC

CHIEF ENGINEER
EMMETT
DAMMON, P.E.
CHIEF ARCHITECT
ROBERT
MILTSE

1095 FLORIDA AVENUE
SUDELL, LA. 70458
OFFICE: 985-649-5632
FAX: 985-641-5950

WEBSITE:
WWW.DAMMONENGINEERING.COM
EMAIL:
DAMMONENG@BLSOUTH.NET

ARCHITECTURE
ENGINEERING
STUDIES
PLANNING
INVESTIGATION
EXPERT WITNESS

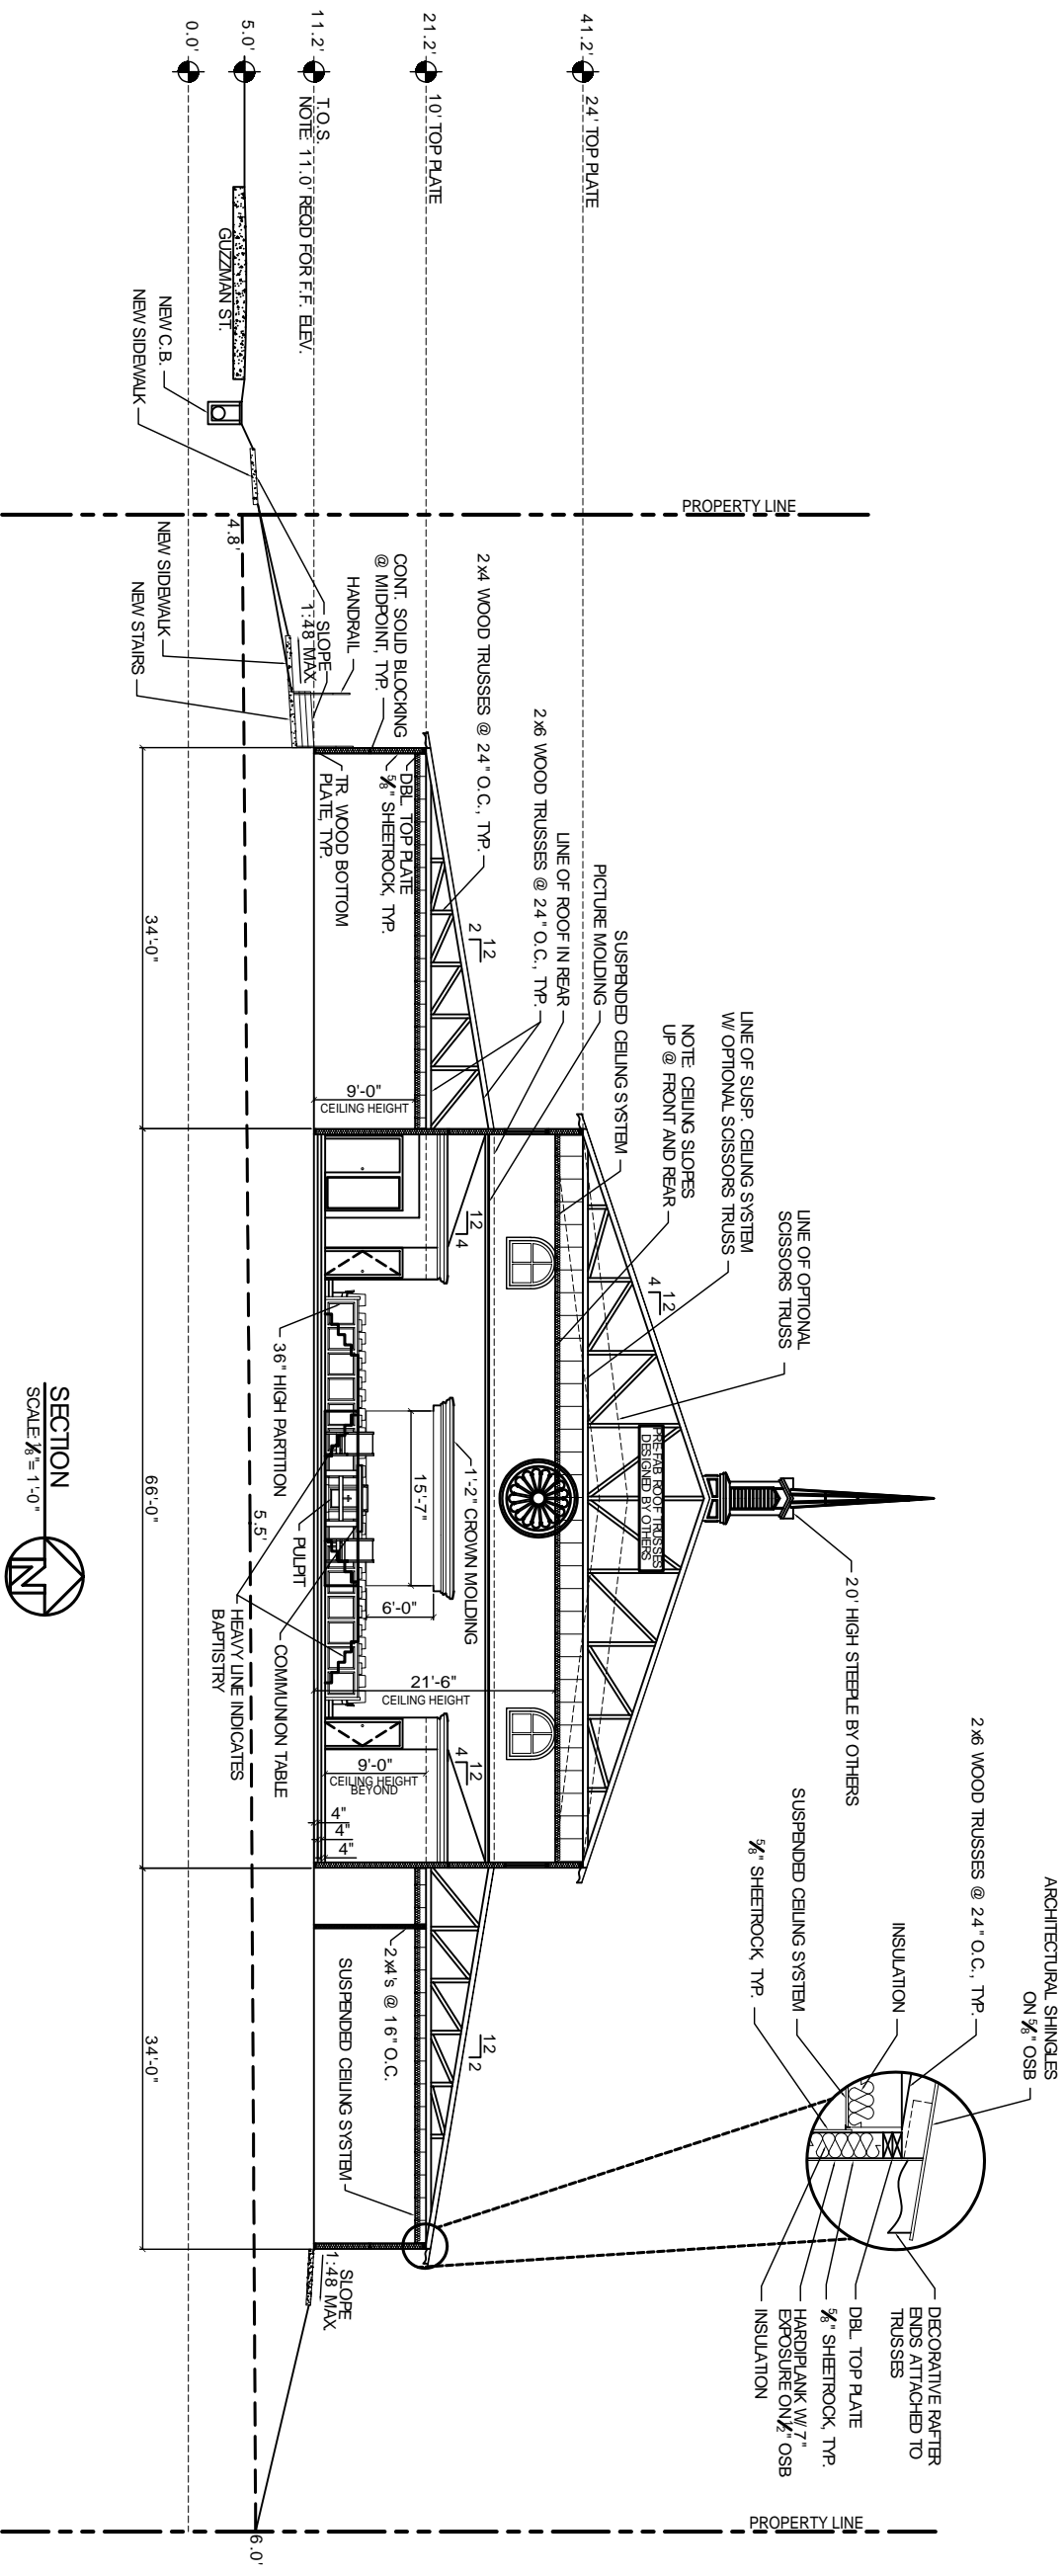
NEW
CHURCH

TABERNACLE
BAPTIST CHURCH
FOURTH AVE
SUDELL, LA

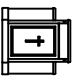
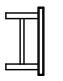
SECTION AND
DETAILS

OF

A-2



LEGEND

-  - PULPIT, STYLE & SIZE BY OWNER
-  - COMMUNION TABLE, STYLE & SIZE BY OWNER

REV:

SCALE: AS NOTED

JOB#: 1978

DATE: 7-29-08

SHEET