

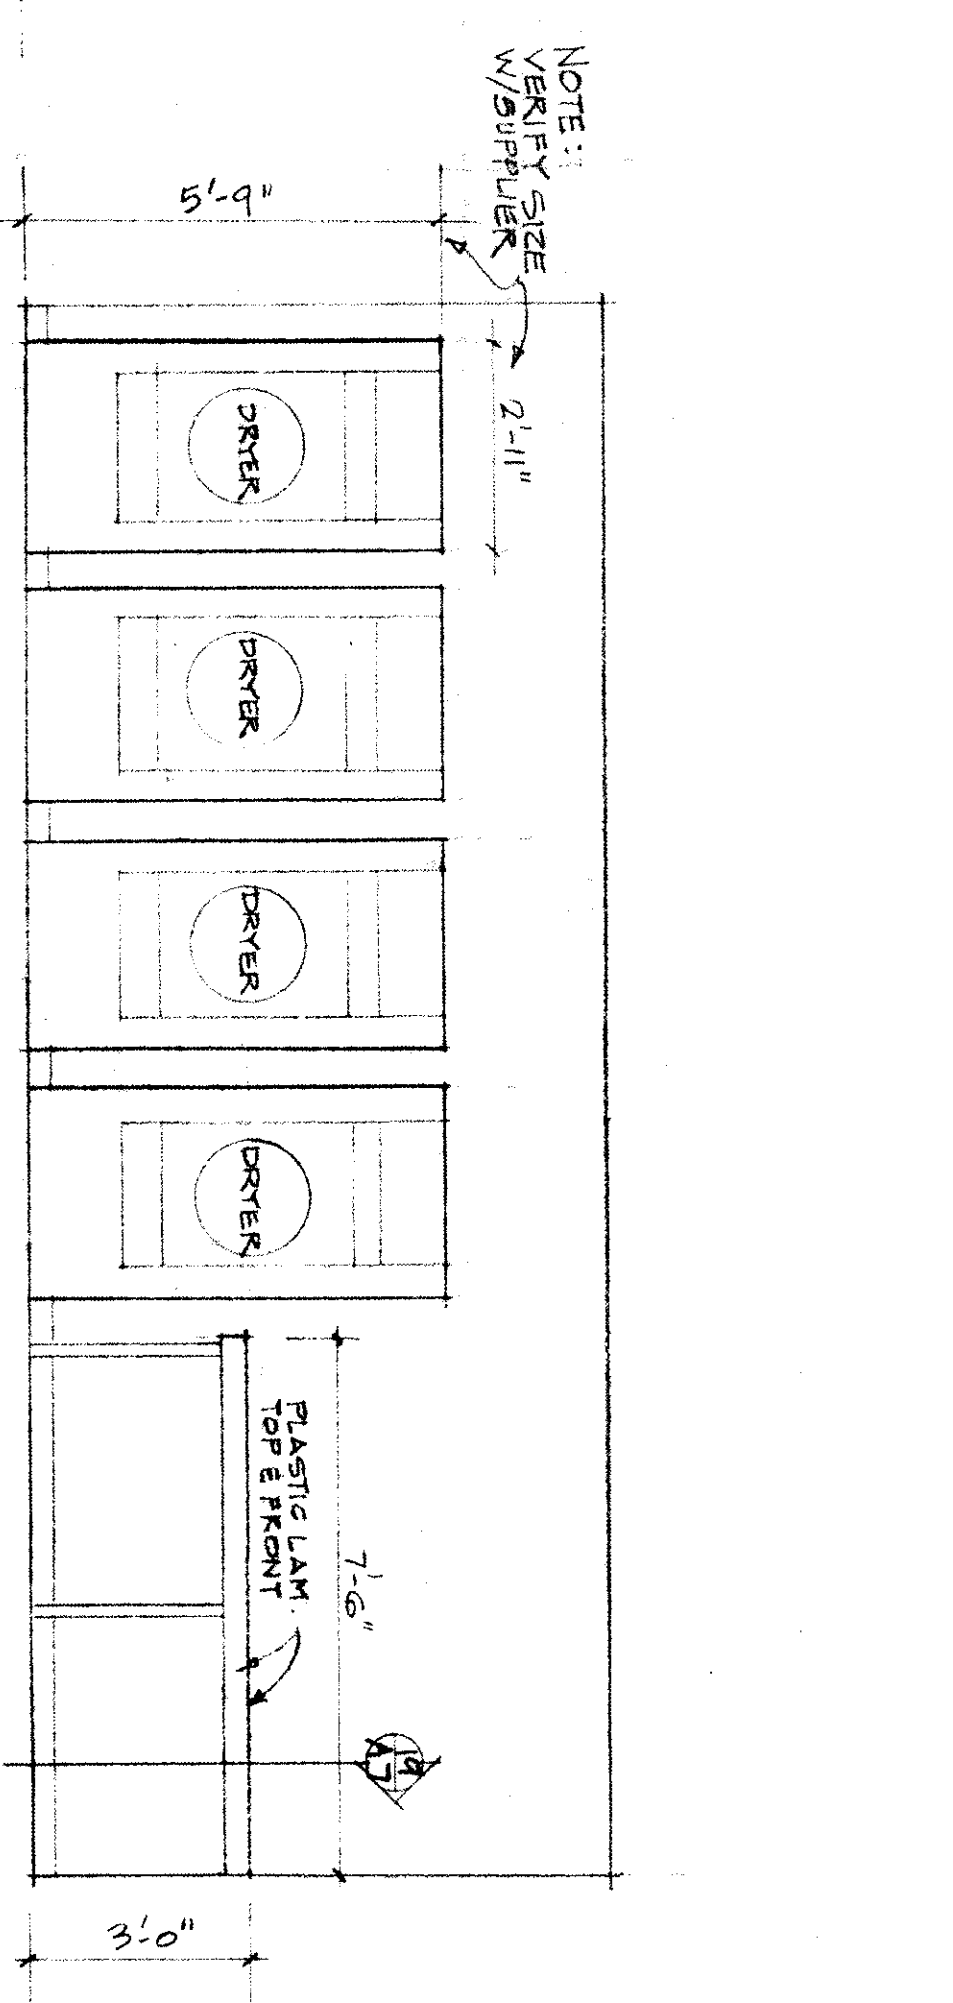


1 EAST ELEVATION - CRAFTS ROOM

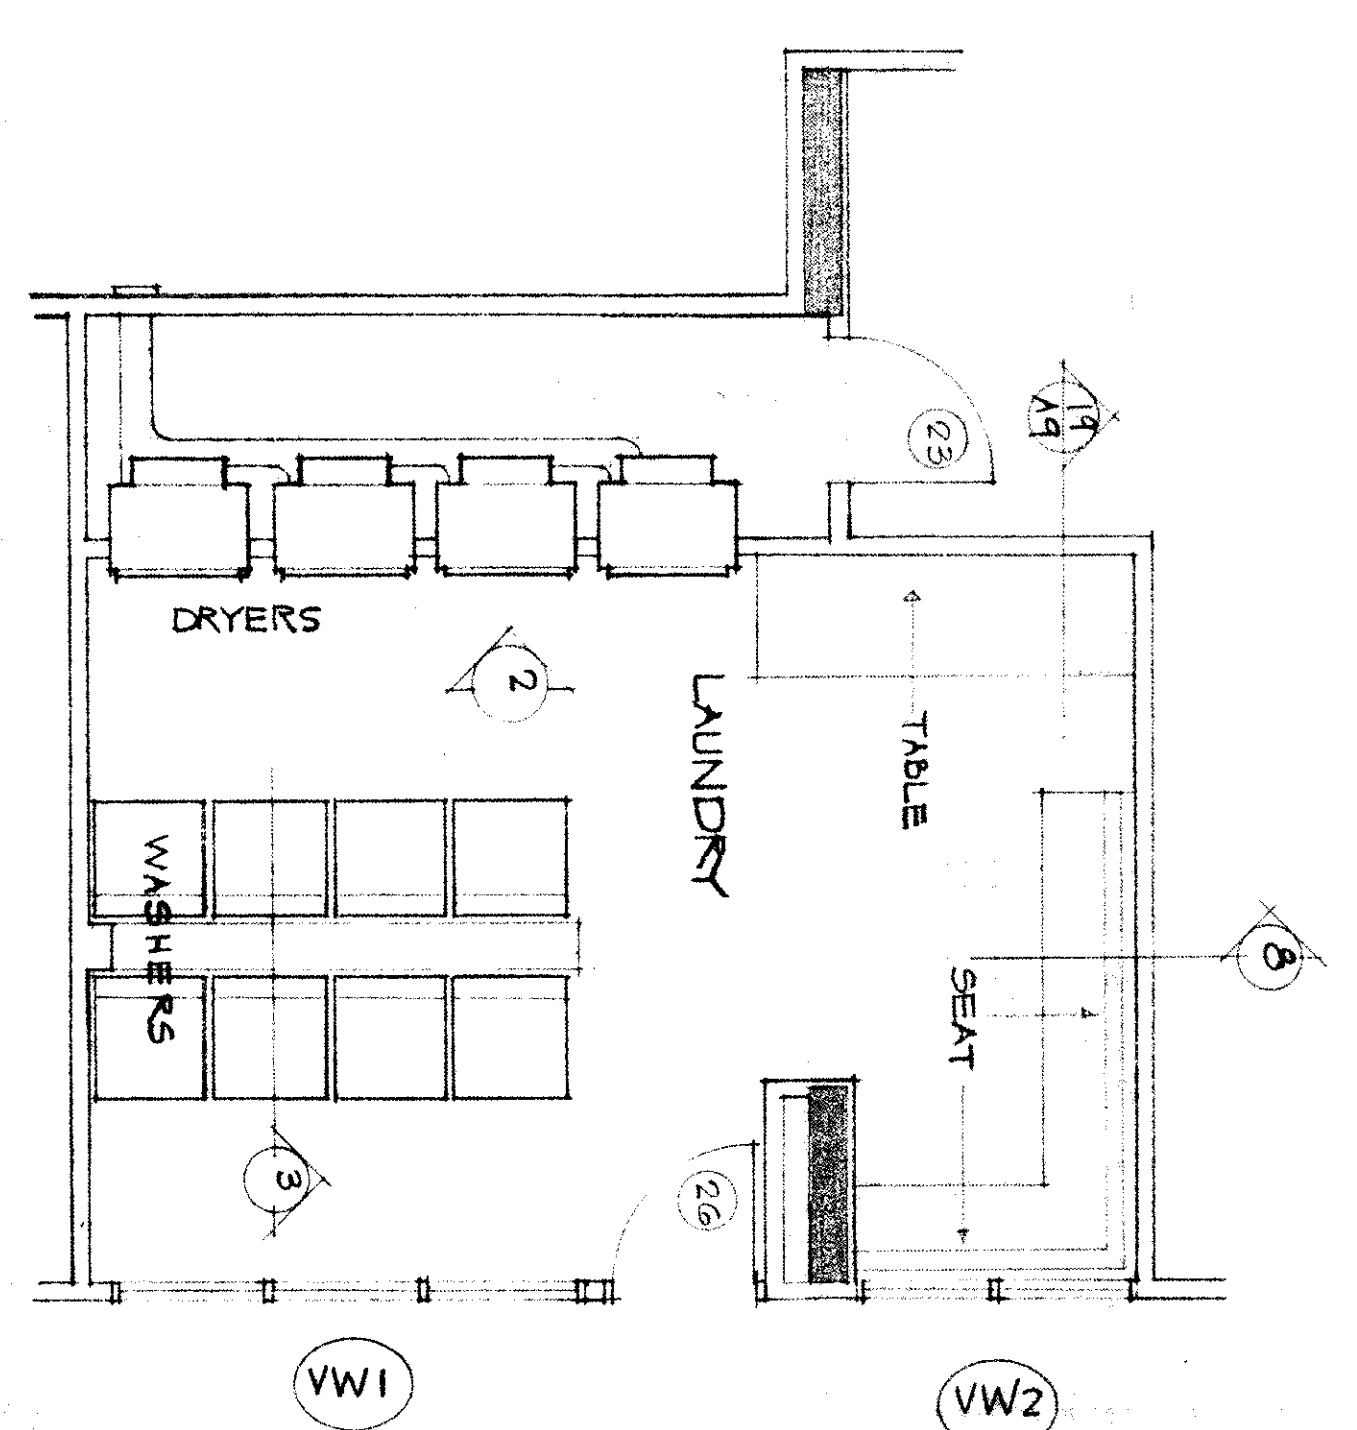


2 WEST ELEV. - LAUNDRY


3 SECT. @ PLUMBING WALL

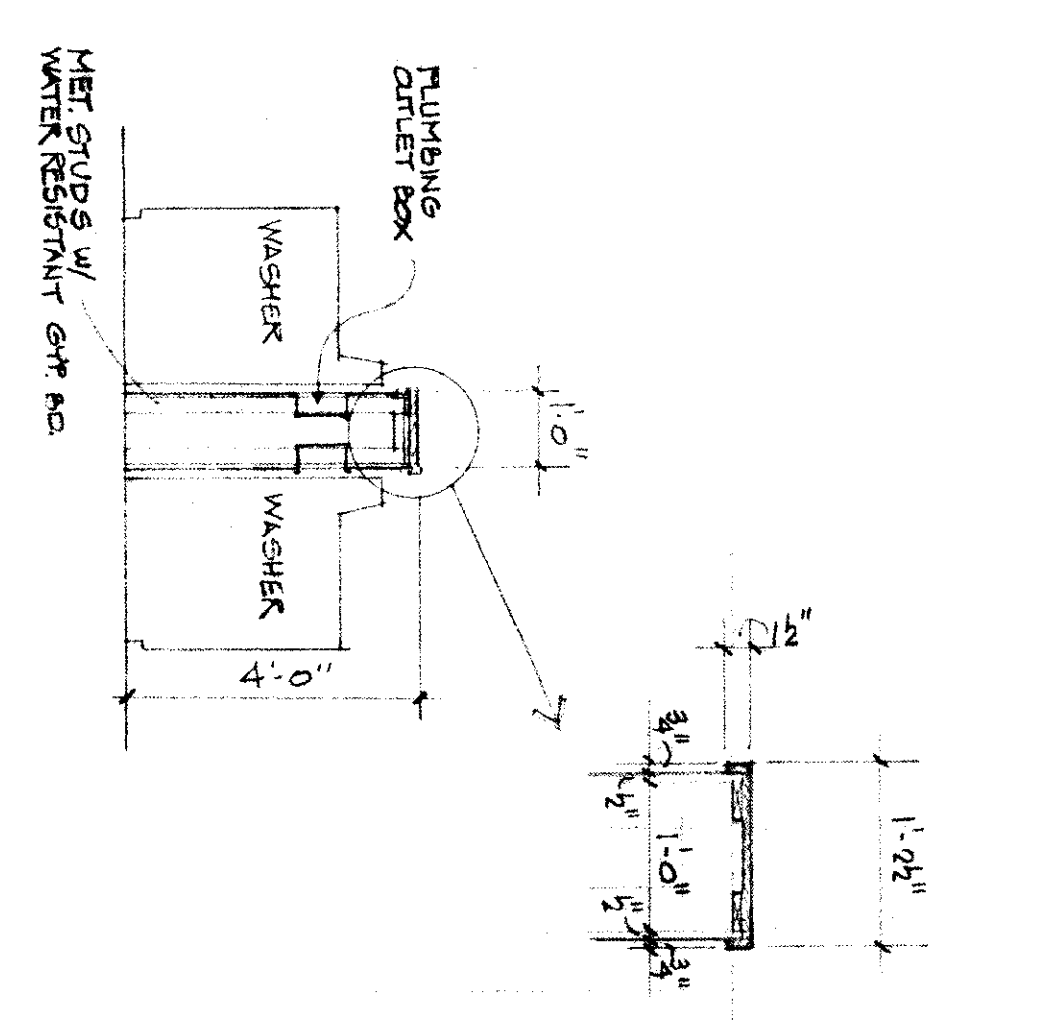


7 PLAN AT LAUNDRY

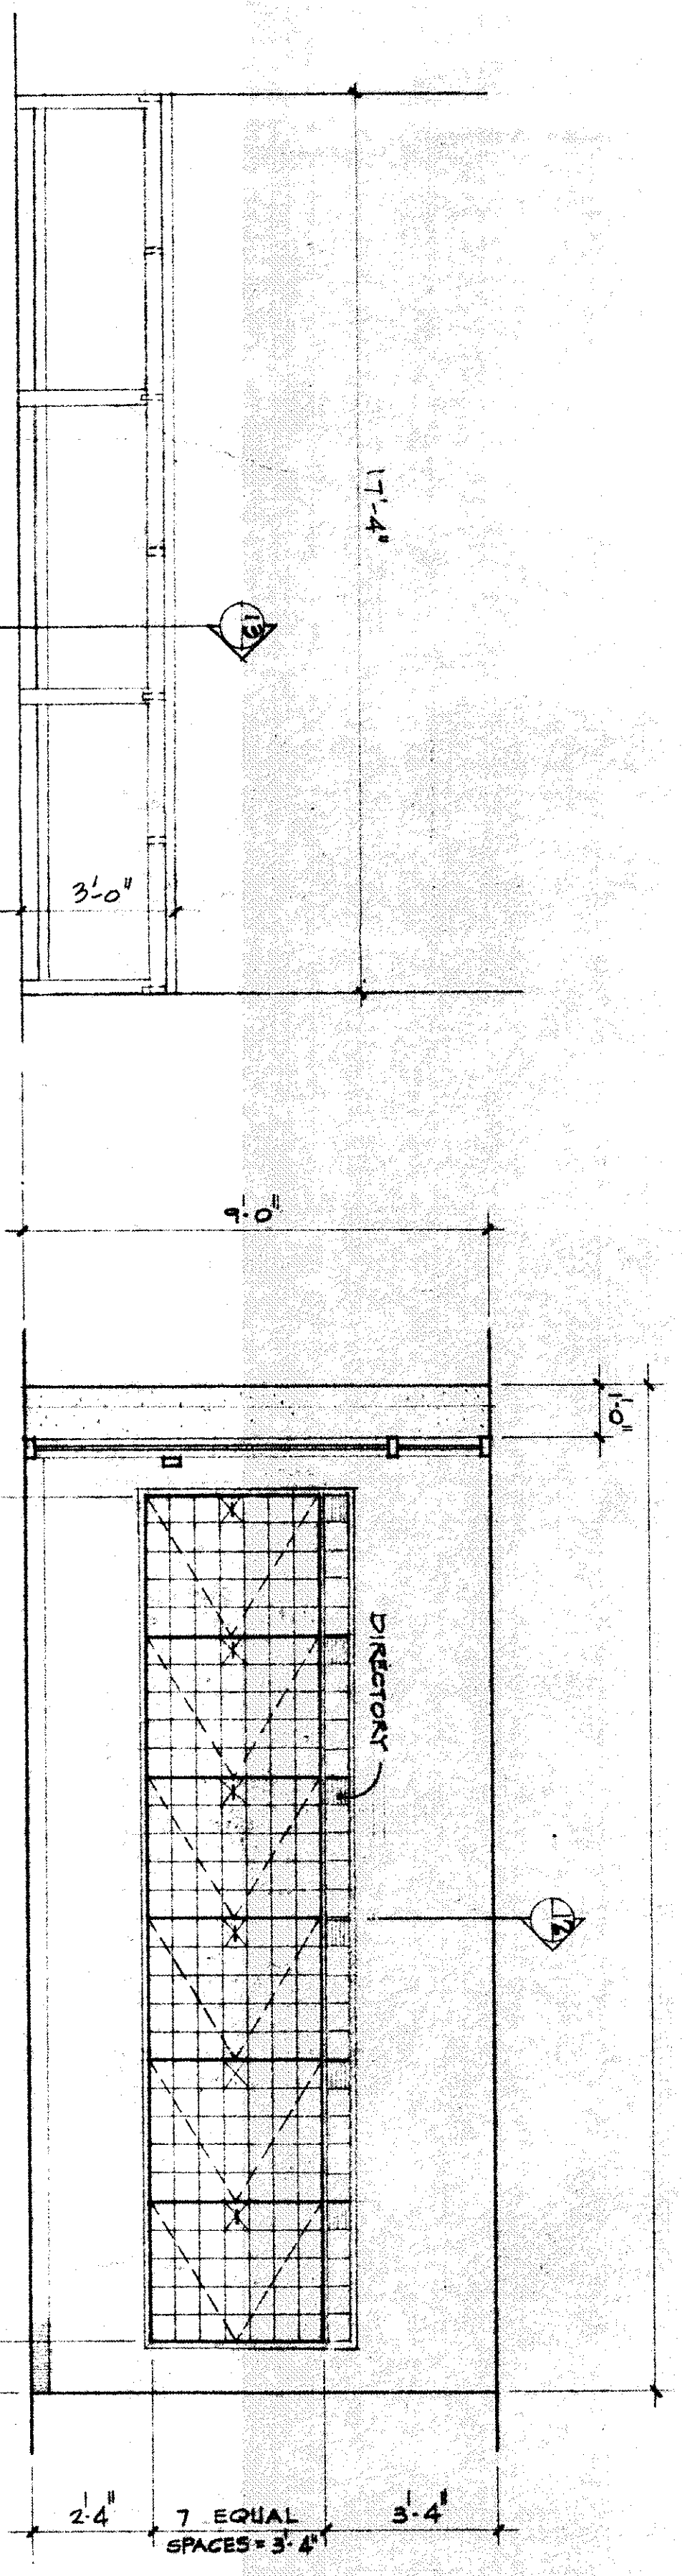


4 ELEV. OF NORTH WALL MAINT. SHOP

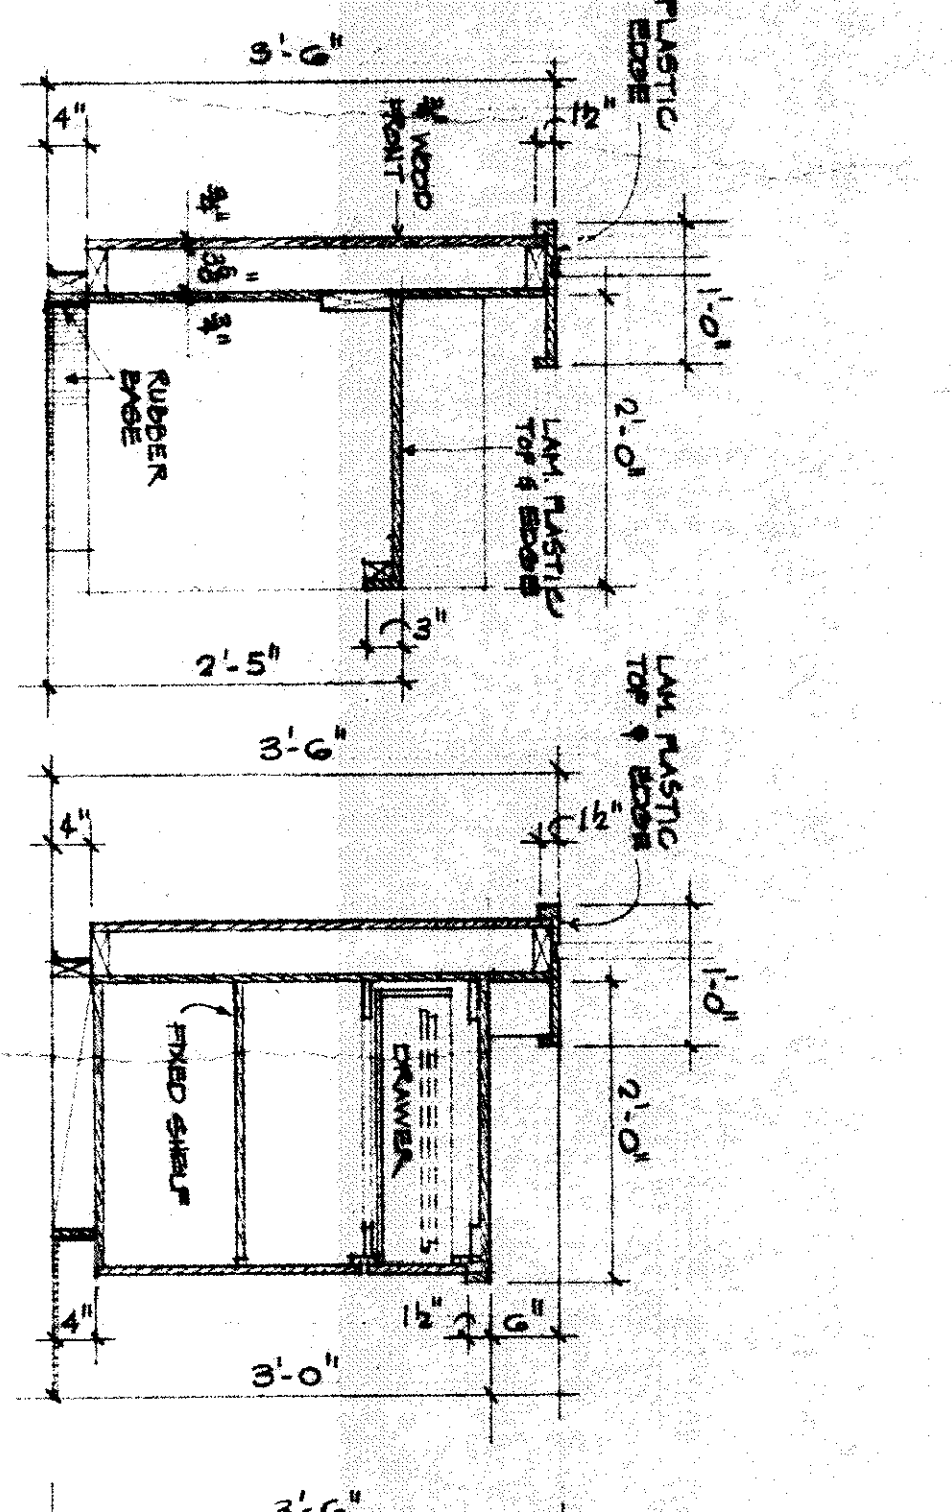


6 CABINET DETAILS - RECEPTION ROOM

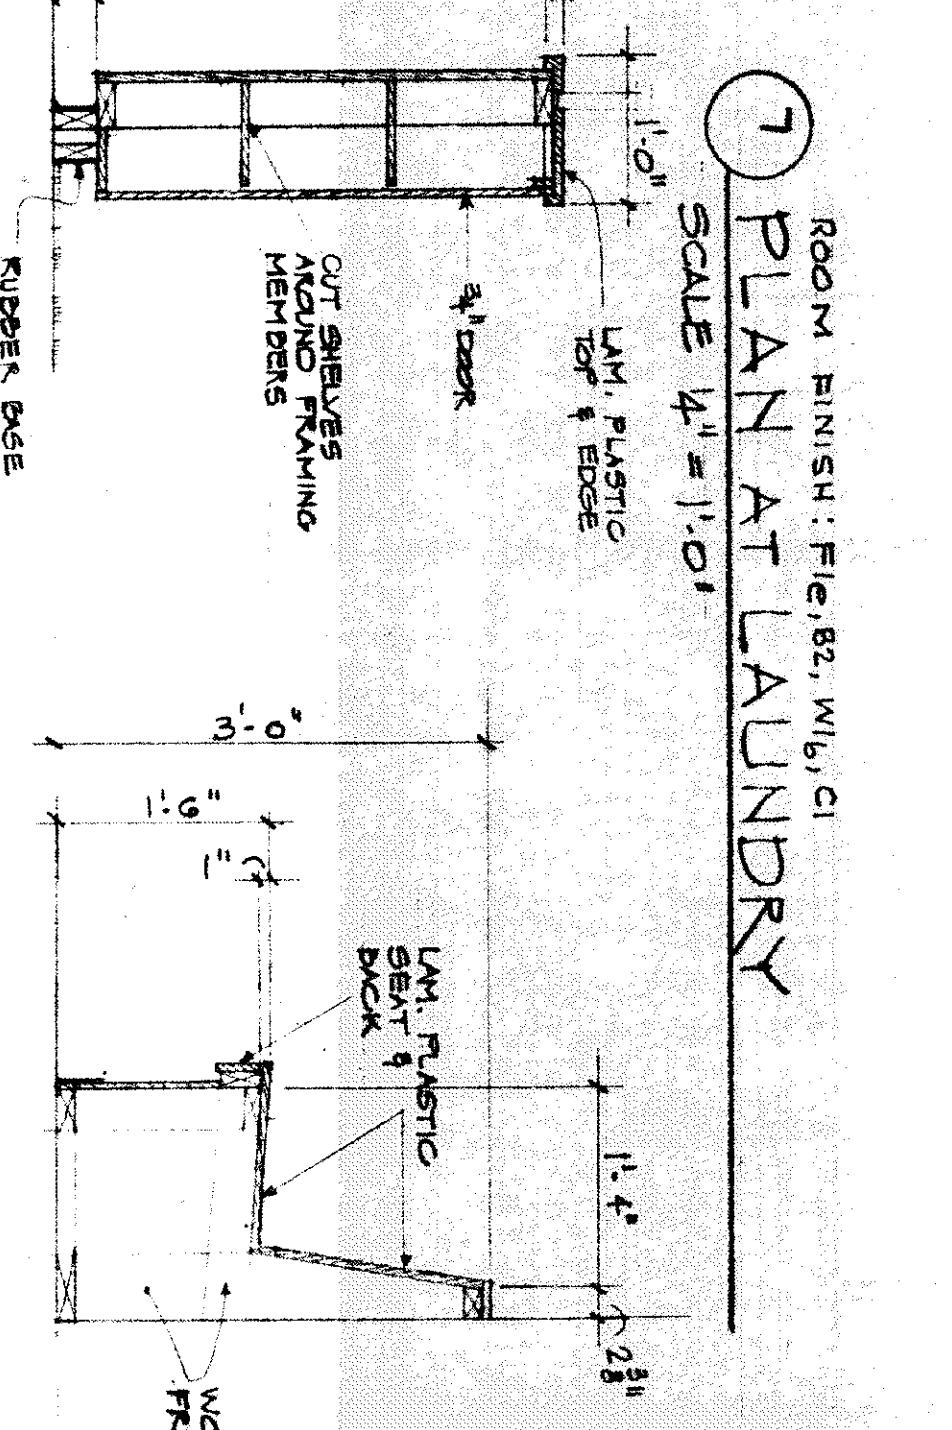


8 SEAT @ LAUNDRY ROOM

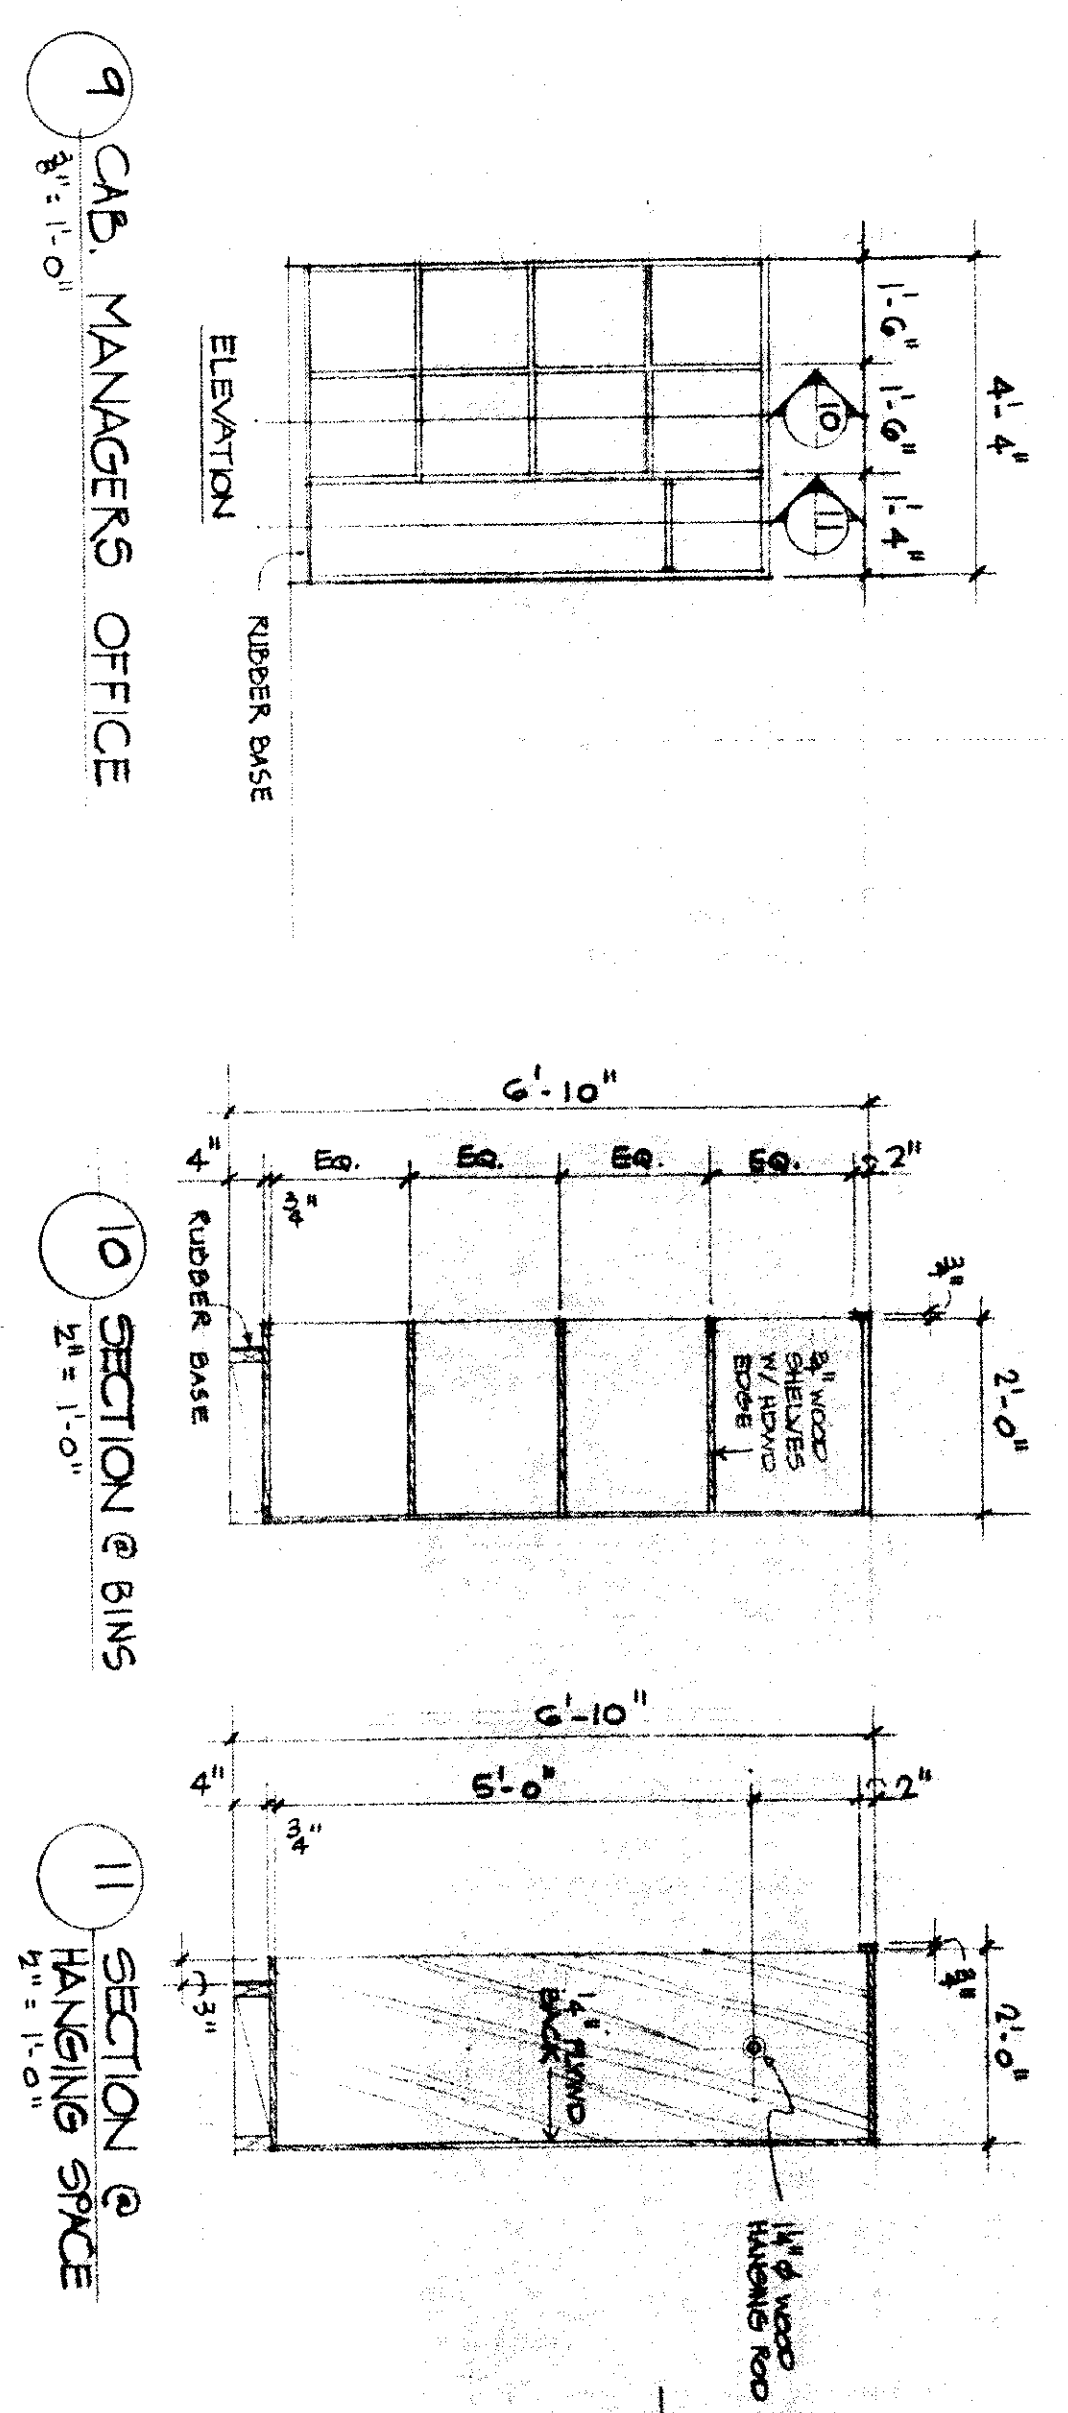


5 ELEV. OF MAIL BOXES AT LOBBY

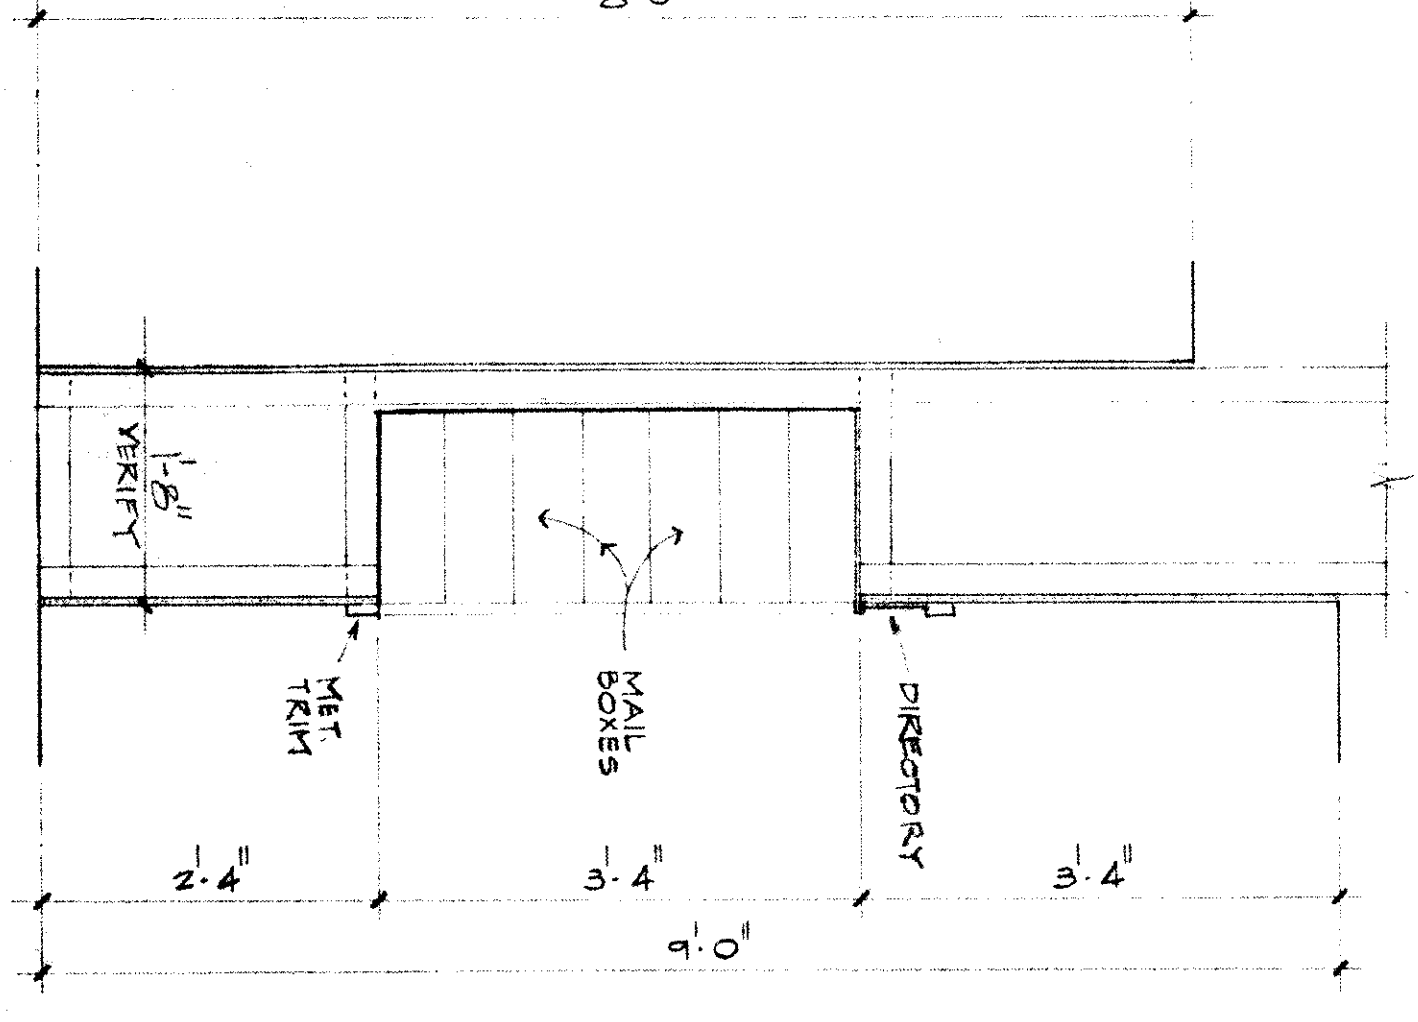





9 CAB. MANAGERS OFFICE

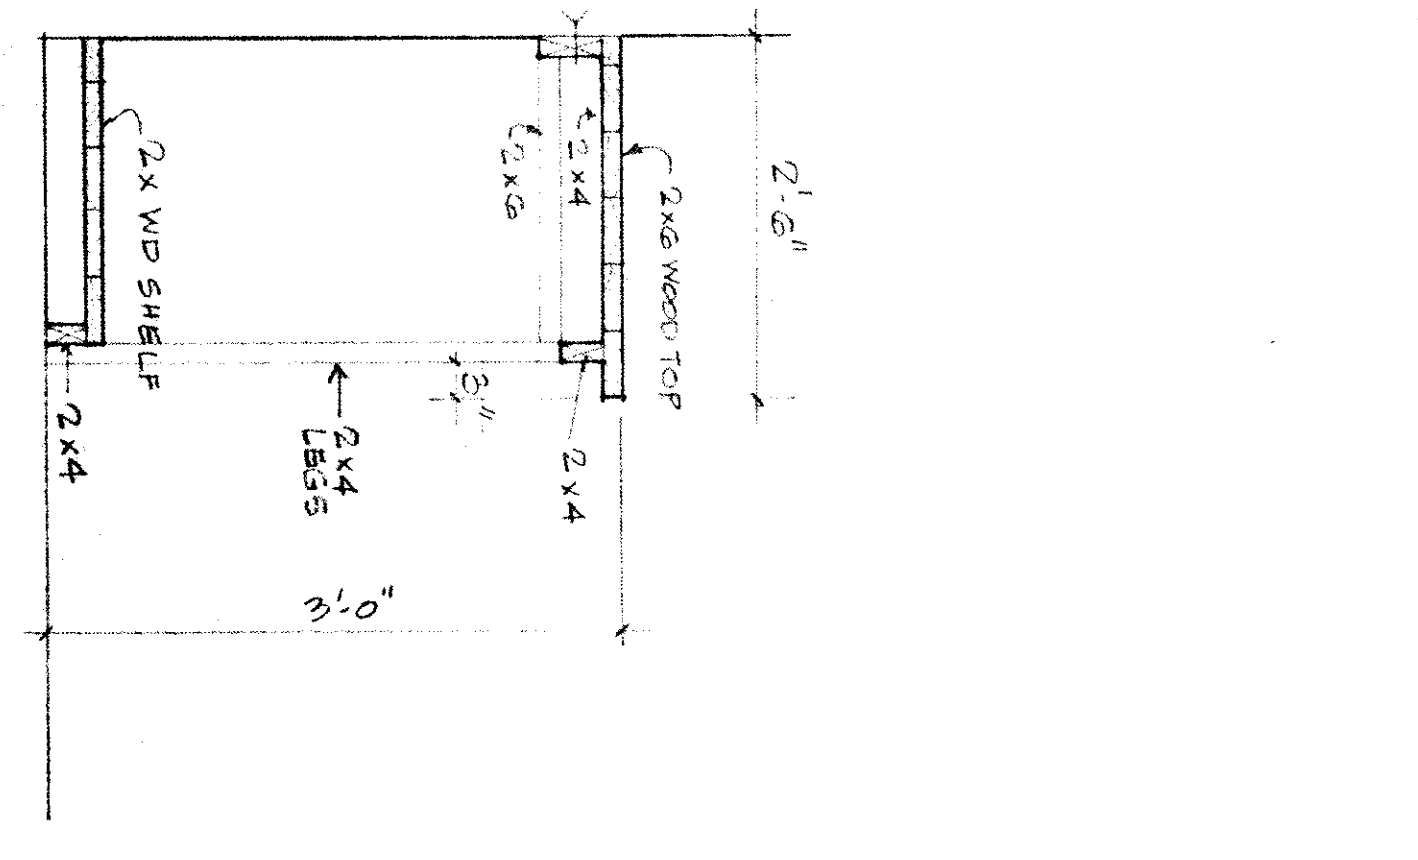

10 SECTION @ BINS

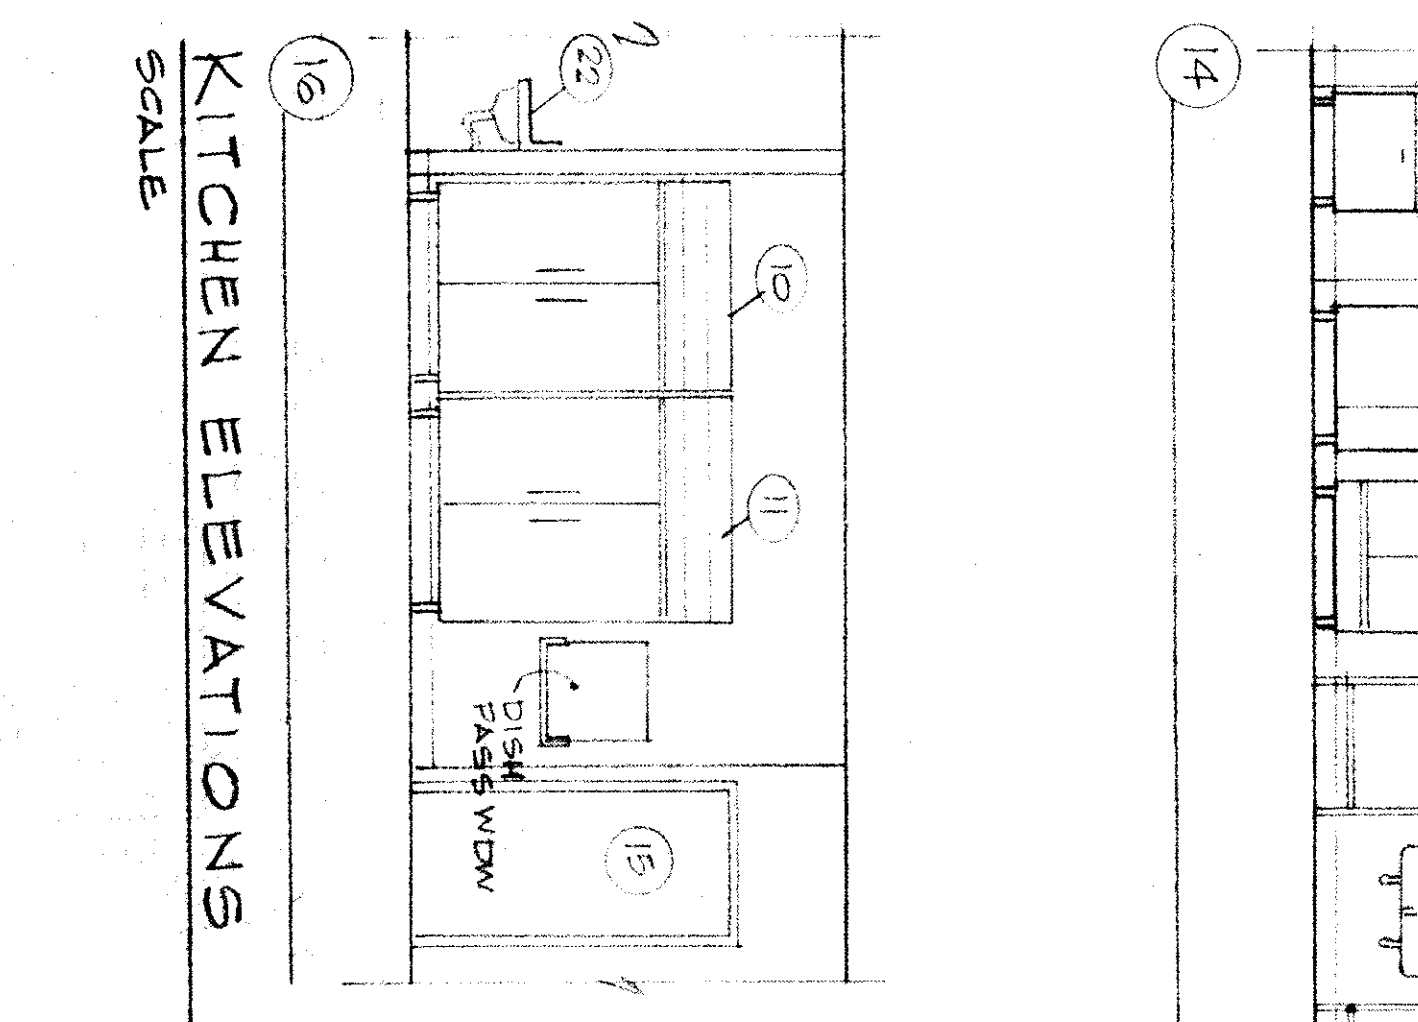


11 SECTION @ HANGING SPACE

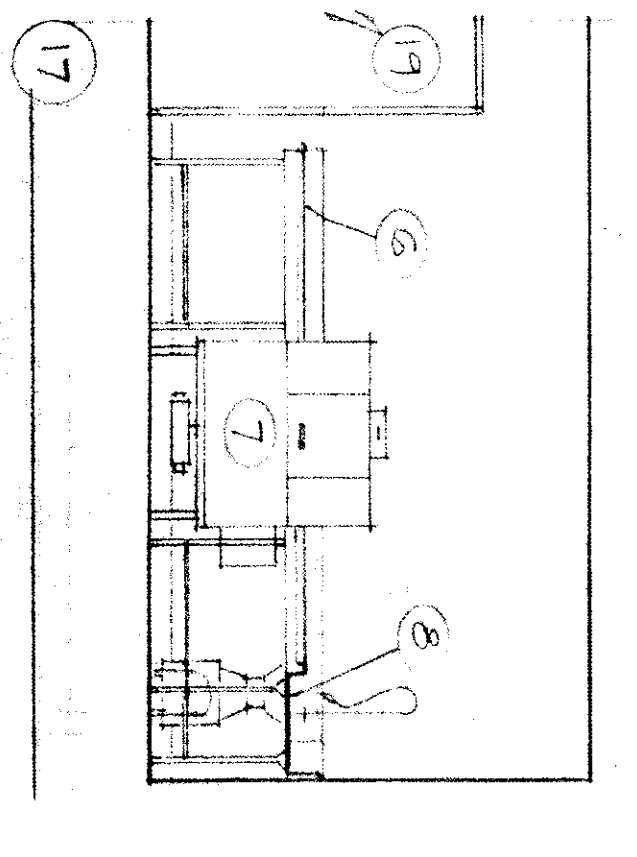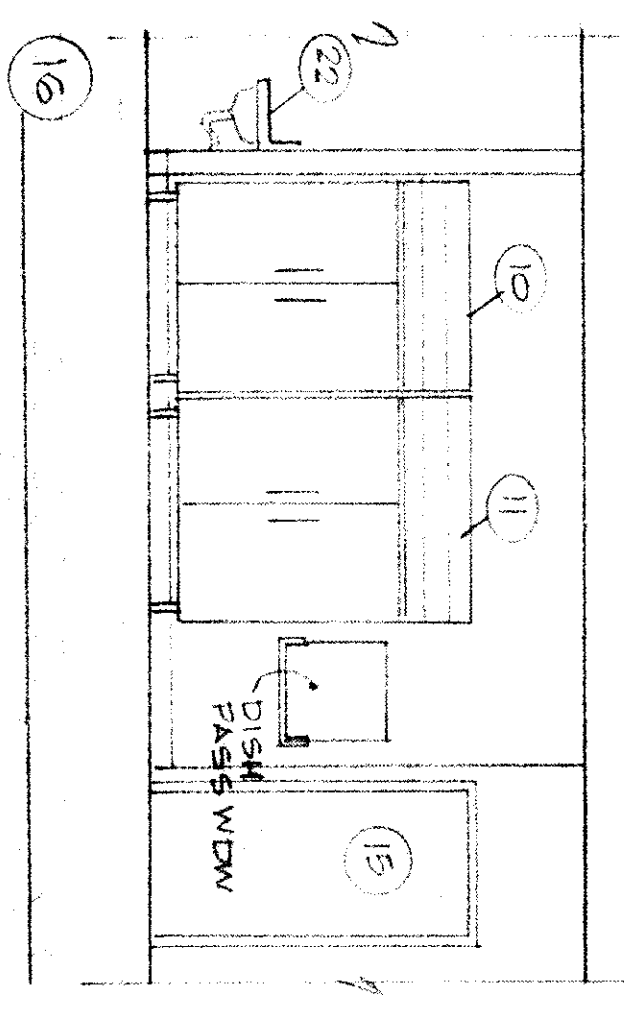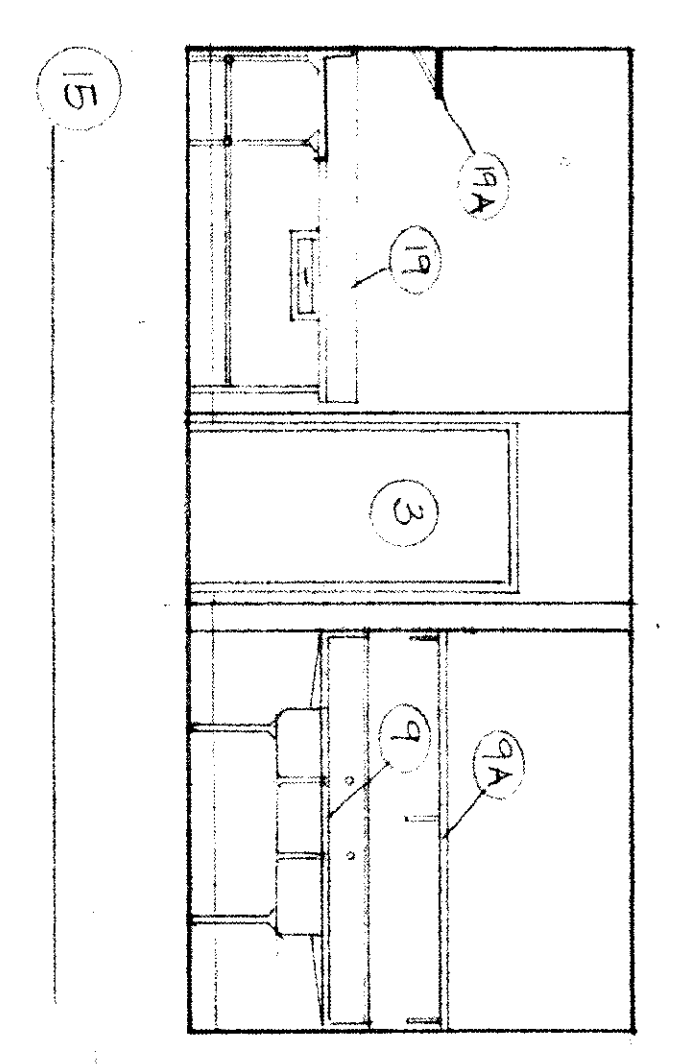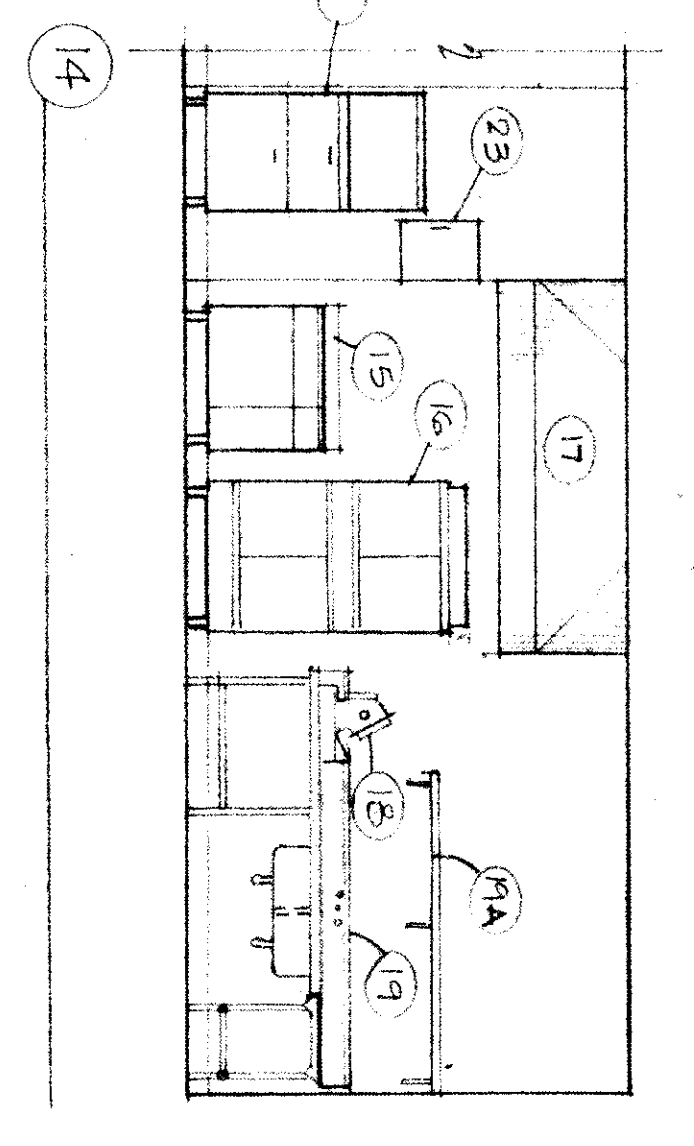

KITCHEN ELEVATIONS

KITCHEN EQUIPMENT LIST

- 1 CASH REGISTER (N.I.C.)
- 2 REGISTER STAND
- 3 UTILITY STAND
- 4 HOT FOOD SECTION
- 5 COLD PAN
- 6 TRAY DISPENSER
- 7 DISHWASHER
- 8 DISPOSER
- 9 POT SINK
- 10 SINK
- 11 REFRIGERATOR
- 12 BAKERS TABLE
- 13 PORTABLE BINS
- 14 ICE MACHINES
- 15 RANGES
- 16 OVEN
- 17 HOOD - VENTILATOR
- 18 GLUGGER
- 19 SEPARABLE PREP.
- 20 COOKING TABLE
- 21 SHELVING
- 22 HANDWASH LAV.
- 23 DRY CHEM. FIRE SYSTEM
- 24 COFFEE MAKER
- 25 TEA DISPENSER
- 26 ICE/WATER DISPENSER
- 27 GLASS RACK

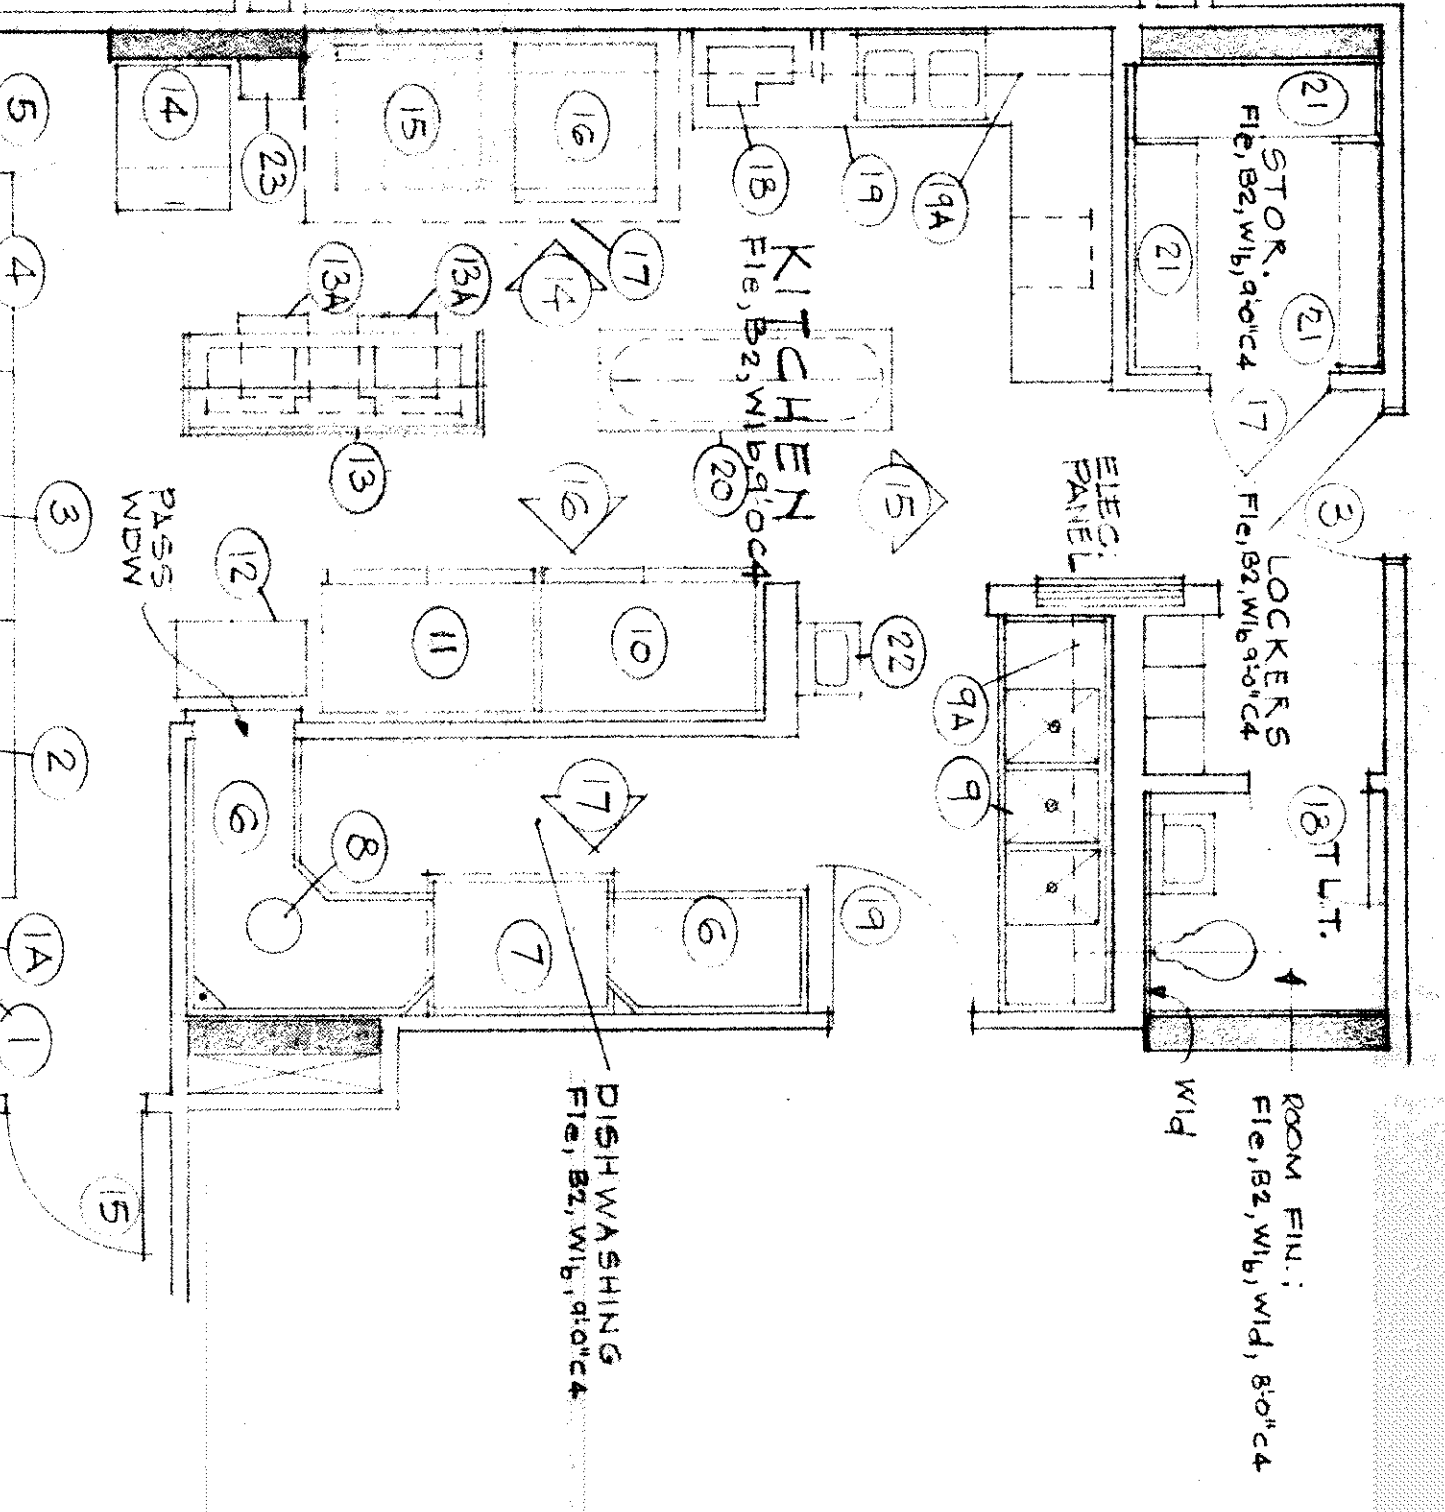

12 SECTION

13 SECTION

ROOM FINISHES: Fie, B5, W, B, 90' C

PLAN AT KITCHEN