


3

4

5

6

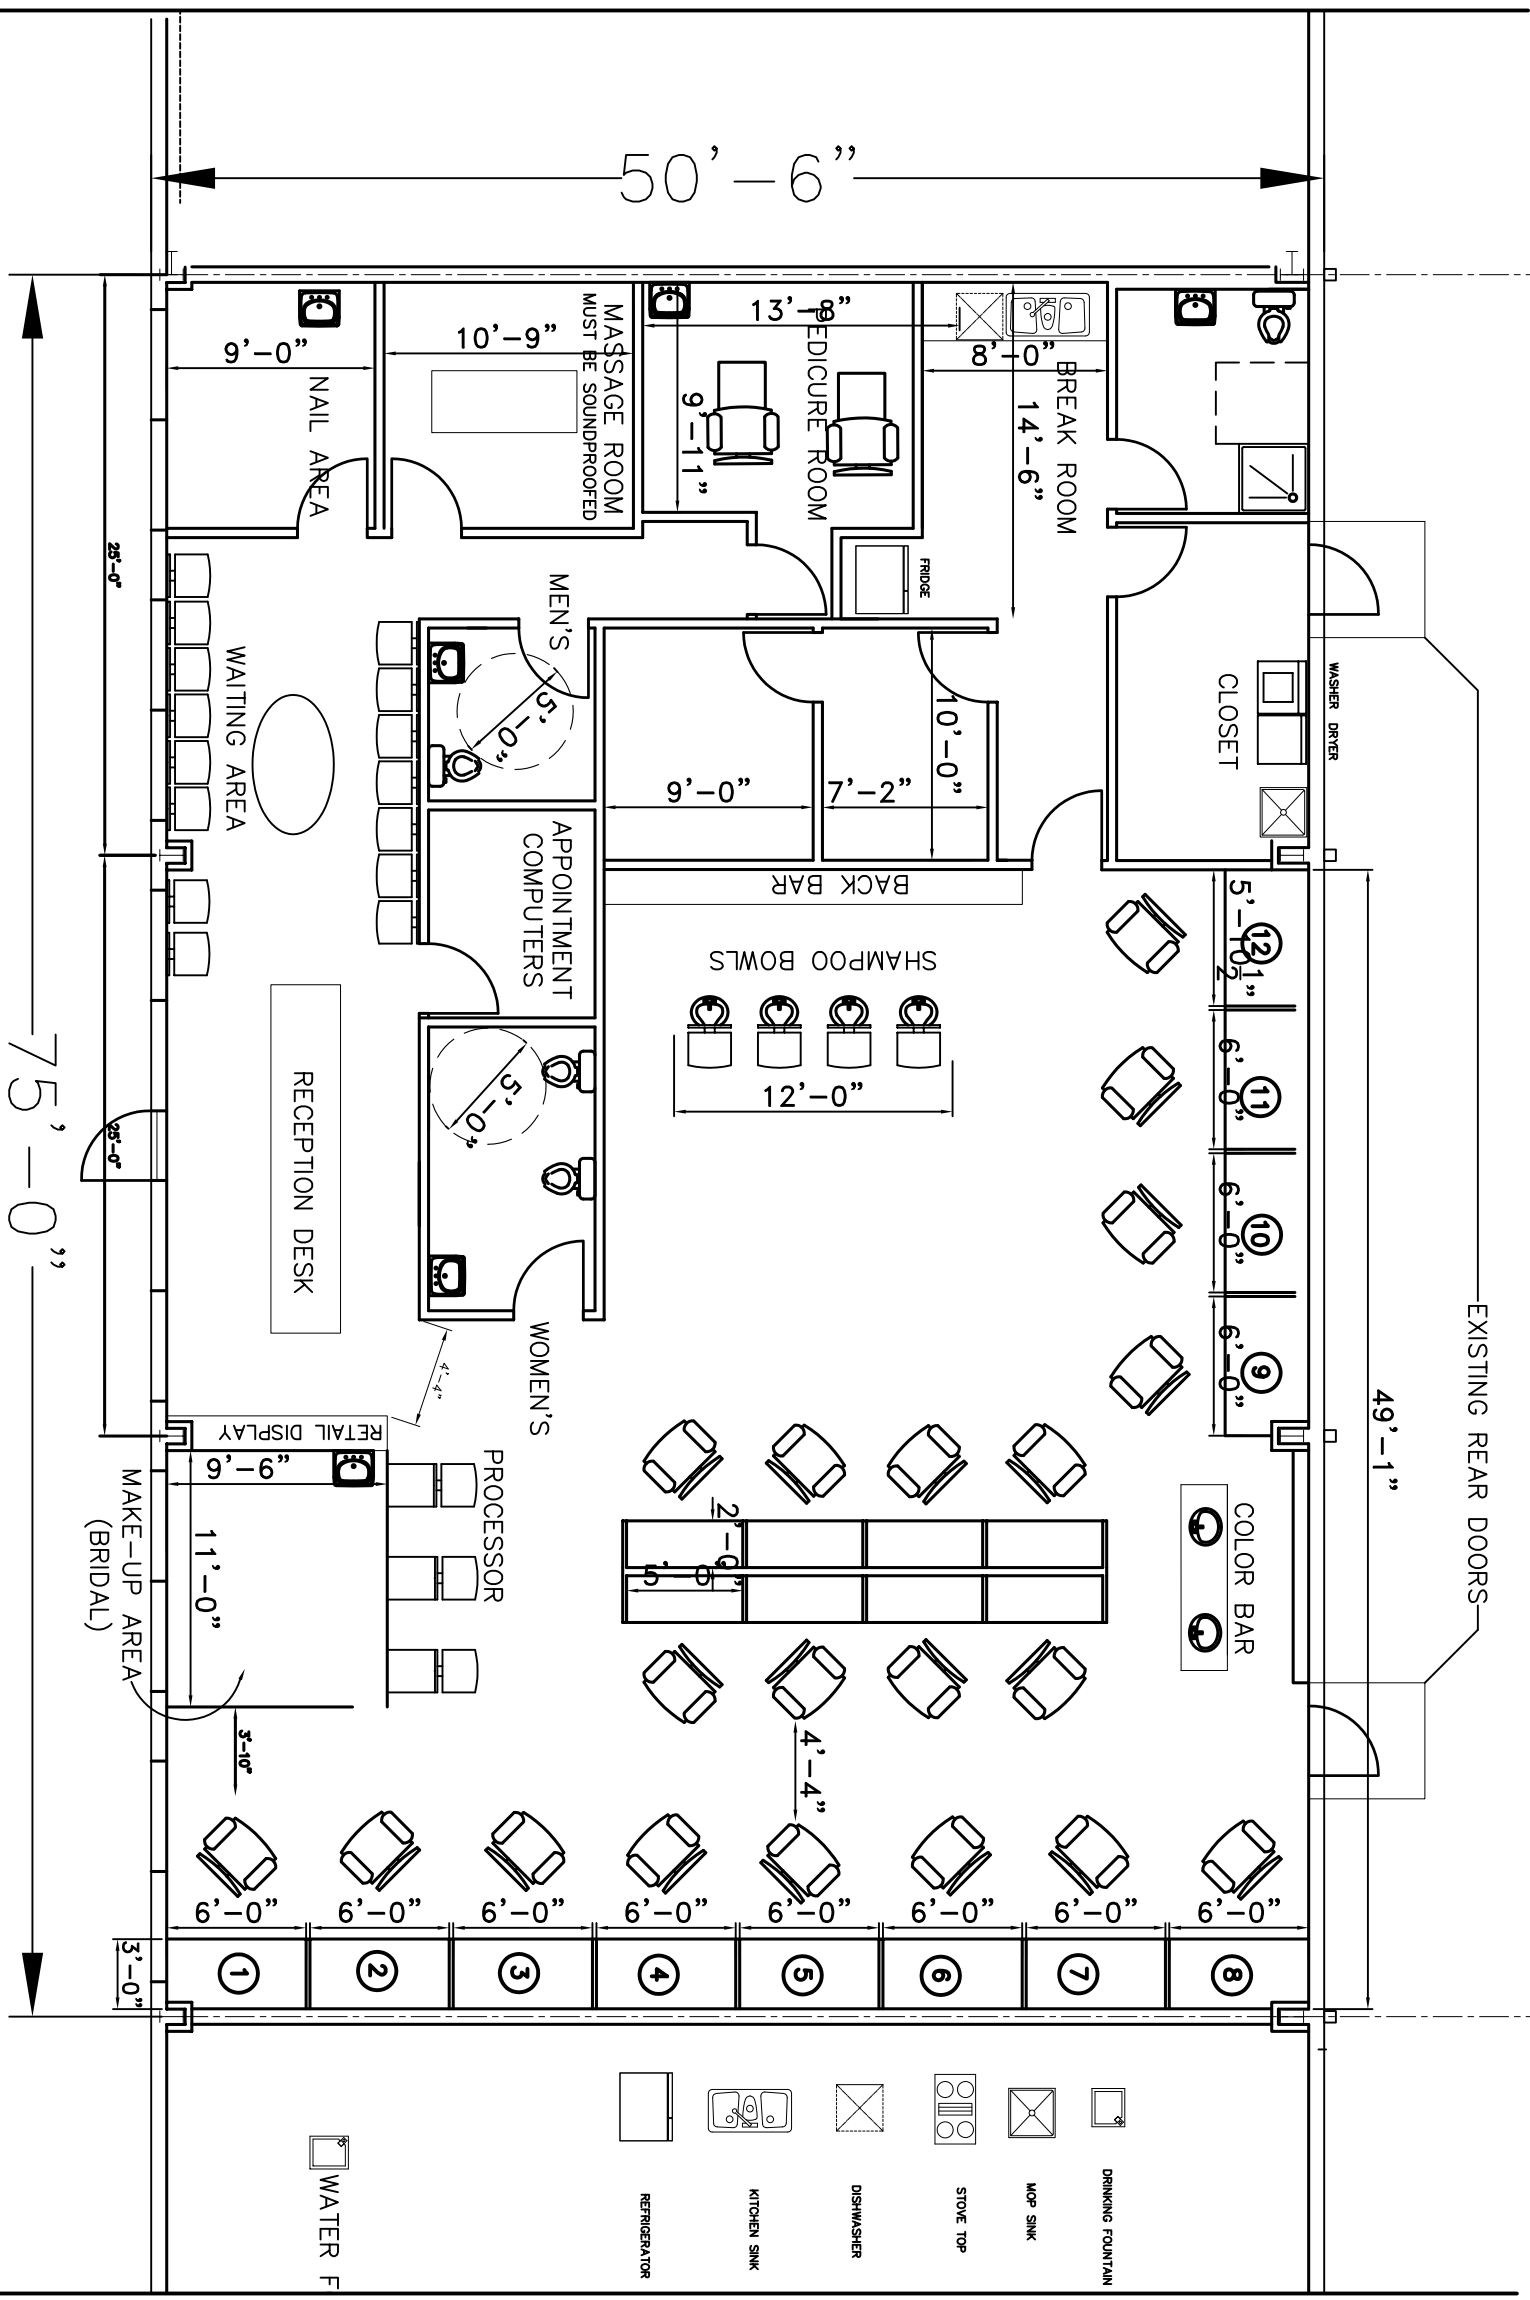

EXISTING REAR DOORS

49'-1"

COLOR BAR

CLOSET

WASHER DRYER

BREAK ROOM

14'-6"

8'-0"

MEDICURE ROOM

13'-9"

9'-11"

MASSAGE ROOM
MUST BE SOUNDPROOFED

10'-9"

NAIL AREA

9'-0"

WAITING AREA

25'-0"

RECEPTION DESK

APPOINTMENT COMPUTERS

5'-0"

5'-0"

WOMEN'S

5'-0"

5'-0"

PROCESSOR

5'-0"

5'-0"

RETAIL DISPLAY

9'-6"

MAKE-UP AREA
(BRIDAL)

11'-0"

9'-6"

3'-0"

3'-0"

3'-0"

3'-0"

1

2

3

4

5

6

7

8

DRINKING FOUNTAIN

MOP SINK

STOVE TOP

DISHWASHER

KITCHEN SINK

REFRIGERATOR

WATER F