

DAMMON
ENGINEERING, INC.

CHIEF ENGINEER
EMMETT
DAMMON, P.E.
CHIEF ARCHITECT
ROBERT
WILTSE


1095 FLORIDA AVENUE
SLIDELL, LA. 70498
OFFICE: 985-649-5832
FAX: 985-641-5950

WEBSITE
WWW.DAMMONENGINEERING.COM
EMAIL
DAMMONENG@BELLCSOUTH.NET

ARCHITECTURE
ENGINEERING
STUDIES
PLANNING
INVESTIGATION
EXPERT WITNESS

EXTREME FITNESS
8833 W. JUDGE PEREZ
CHALMETTE, LA.
70043

EXISTING
BALCONY
FLOOR
PLAN

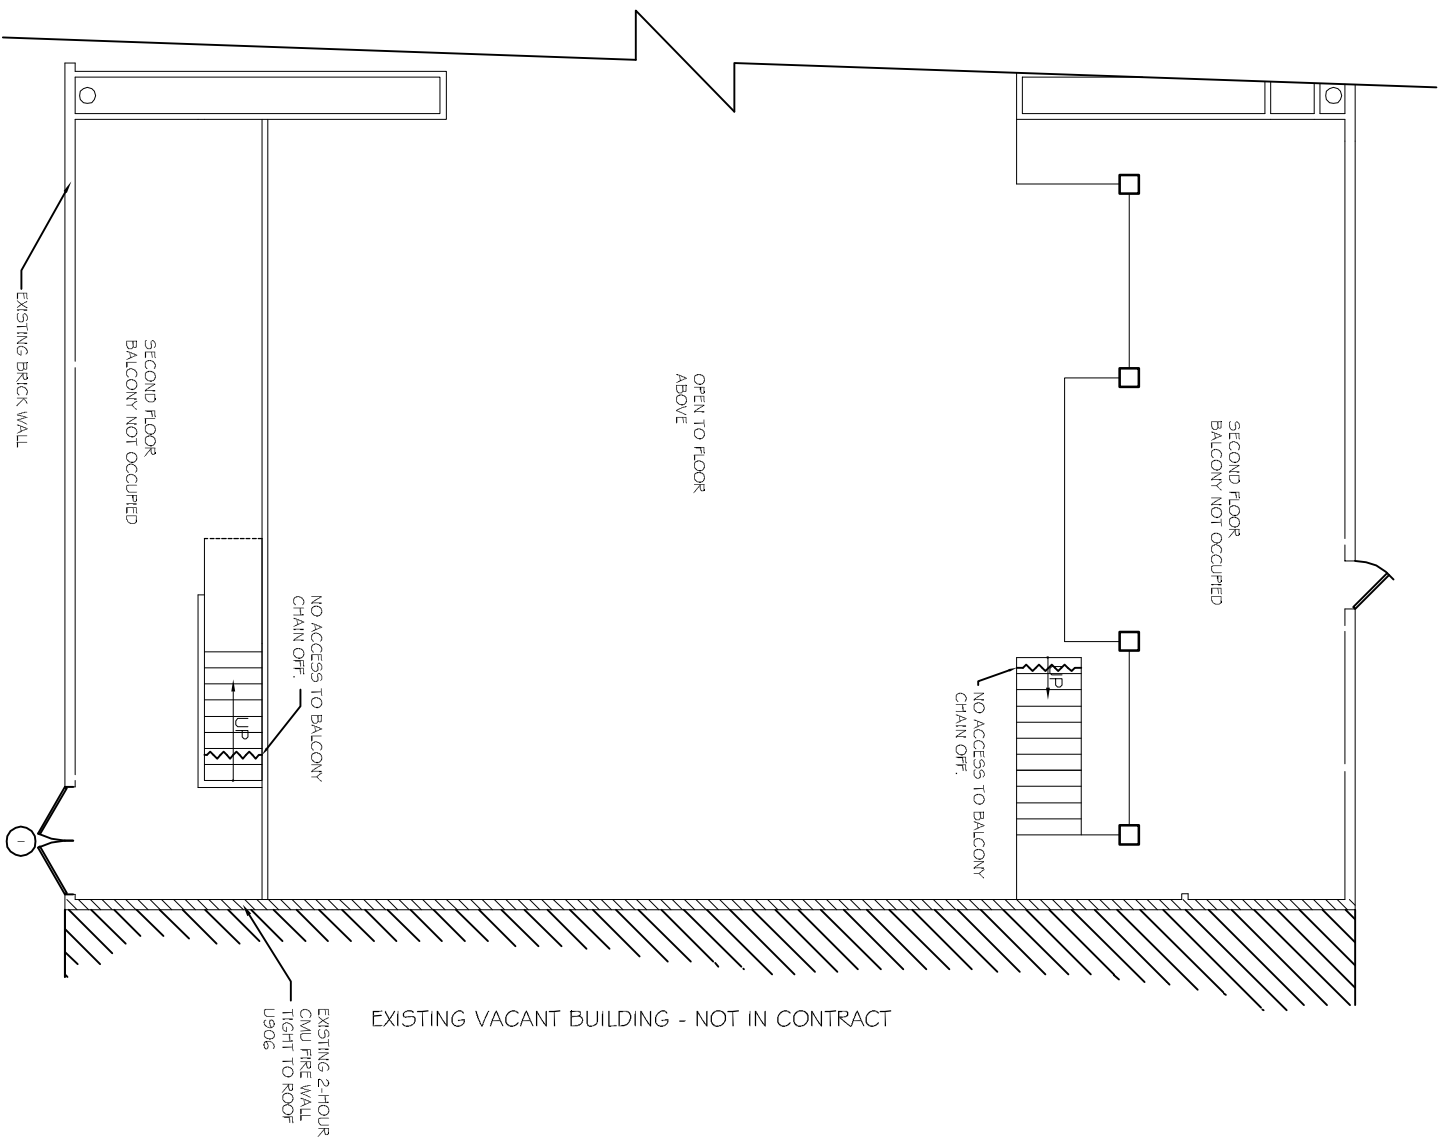

EXISTING BALCONY PLAN
SCALE: 3/16" = 1'-0"



REV:

SCALE: AS NOTED

JOB#: 2040

DATE: 09-08-09

SHEET 3

A-2

OF 3