


EXISTING BUILDING - NOT IN CONTRACT

80'-0 1/4"

EXISTING 2-HOUR
CMU FIRE WALL
TIGHT TO ROOF

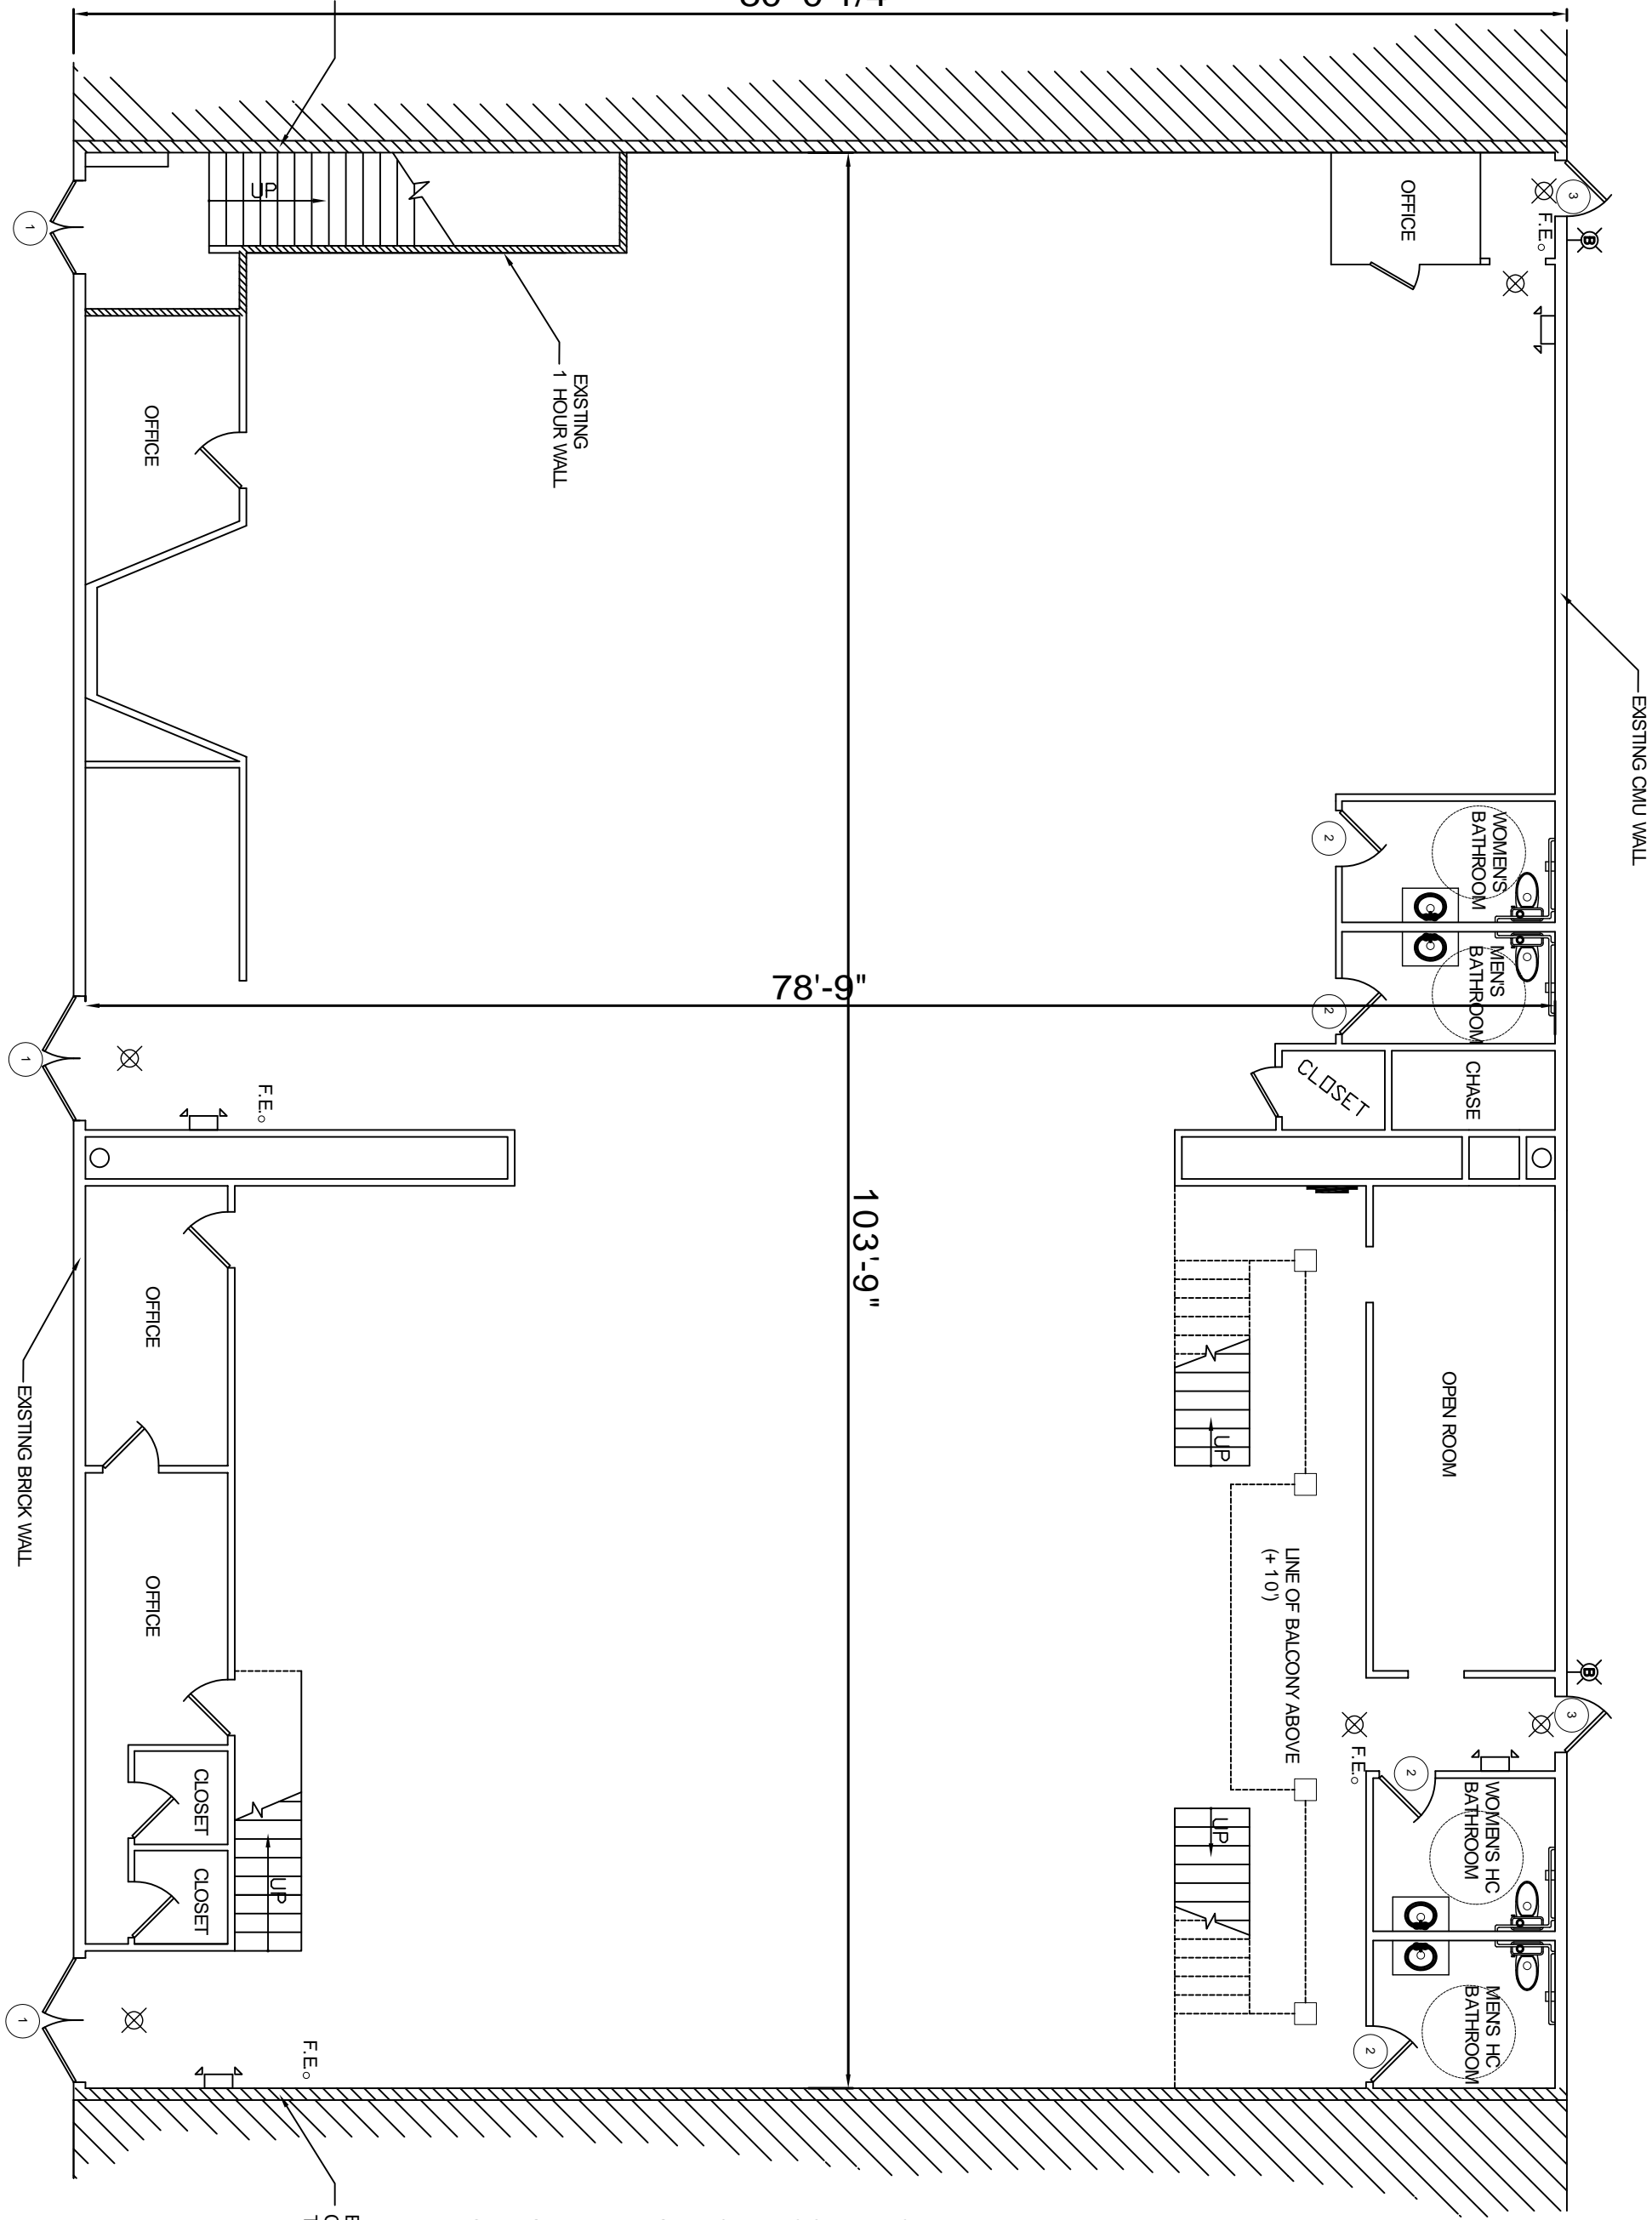

EXISTING CMU WALL

78'-9"

103'-9"

EXISTING BUILDING - NOT IN CONTRACT

EXISTING 2-HOUR
CMU FIRE WALL
TIGHT TO ROOF

o - EXISTING FIRE EXTINGUISHER